

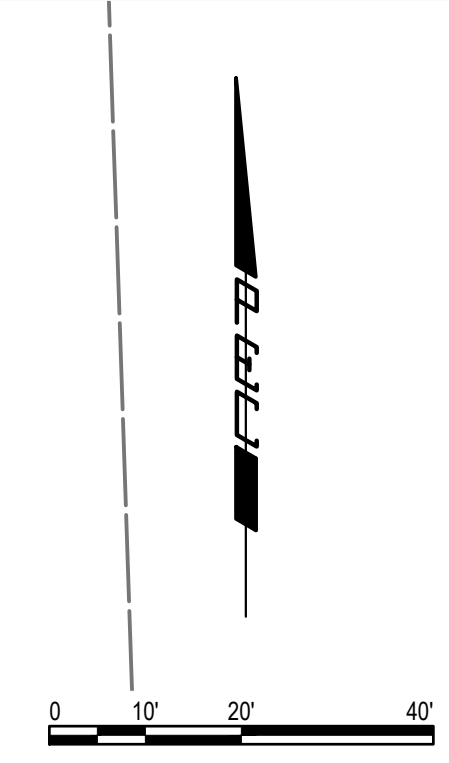
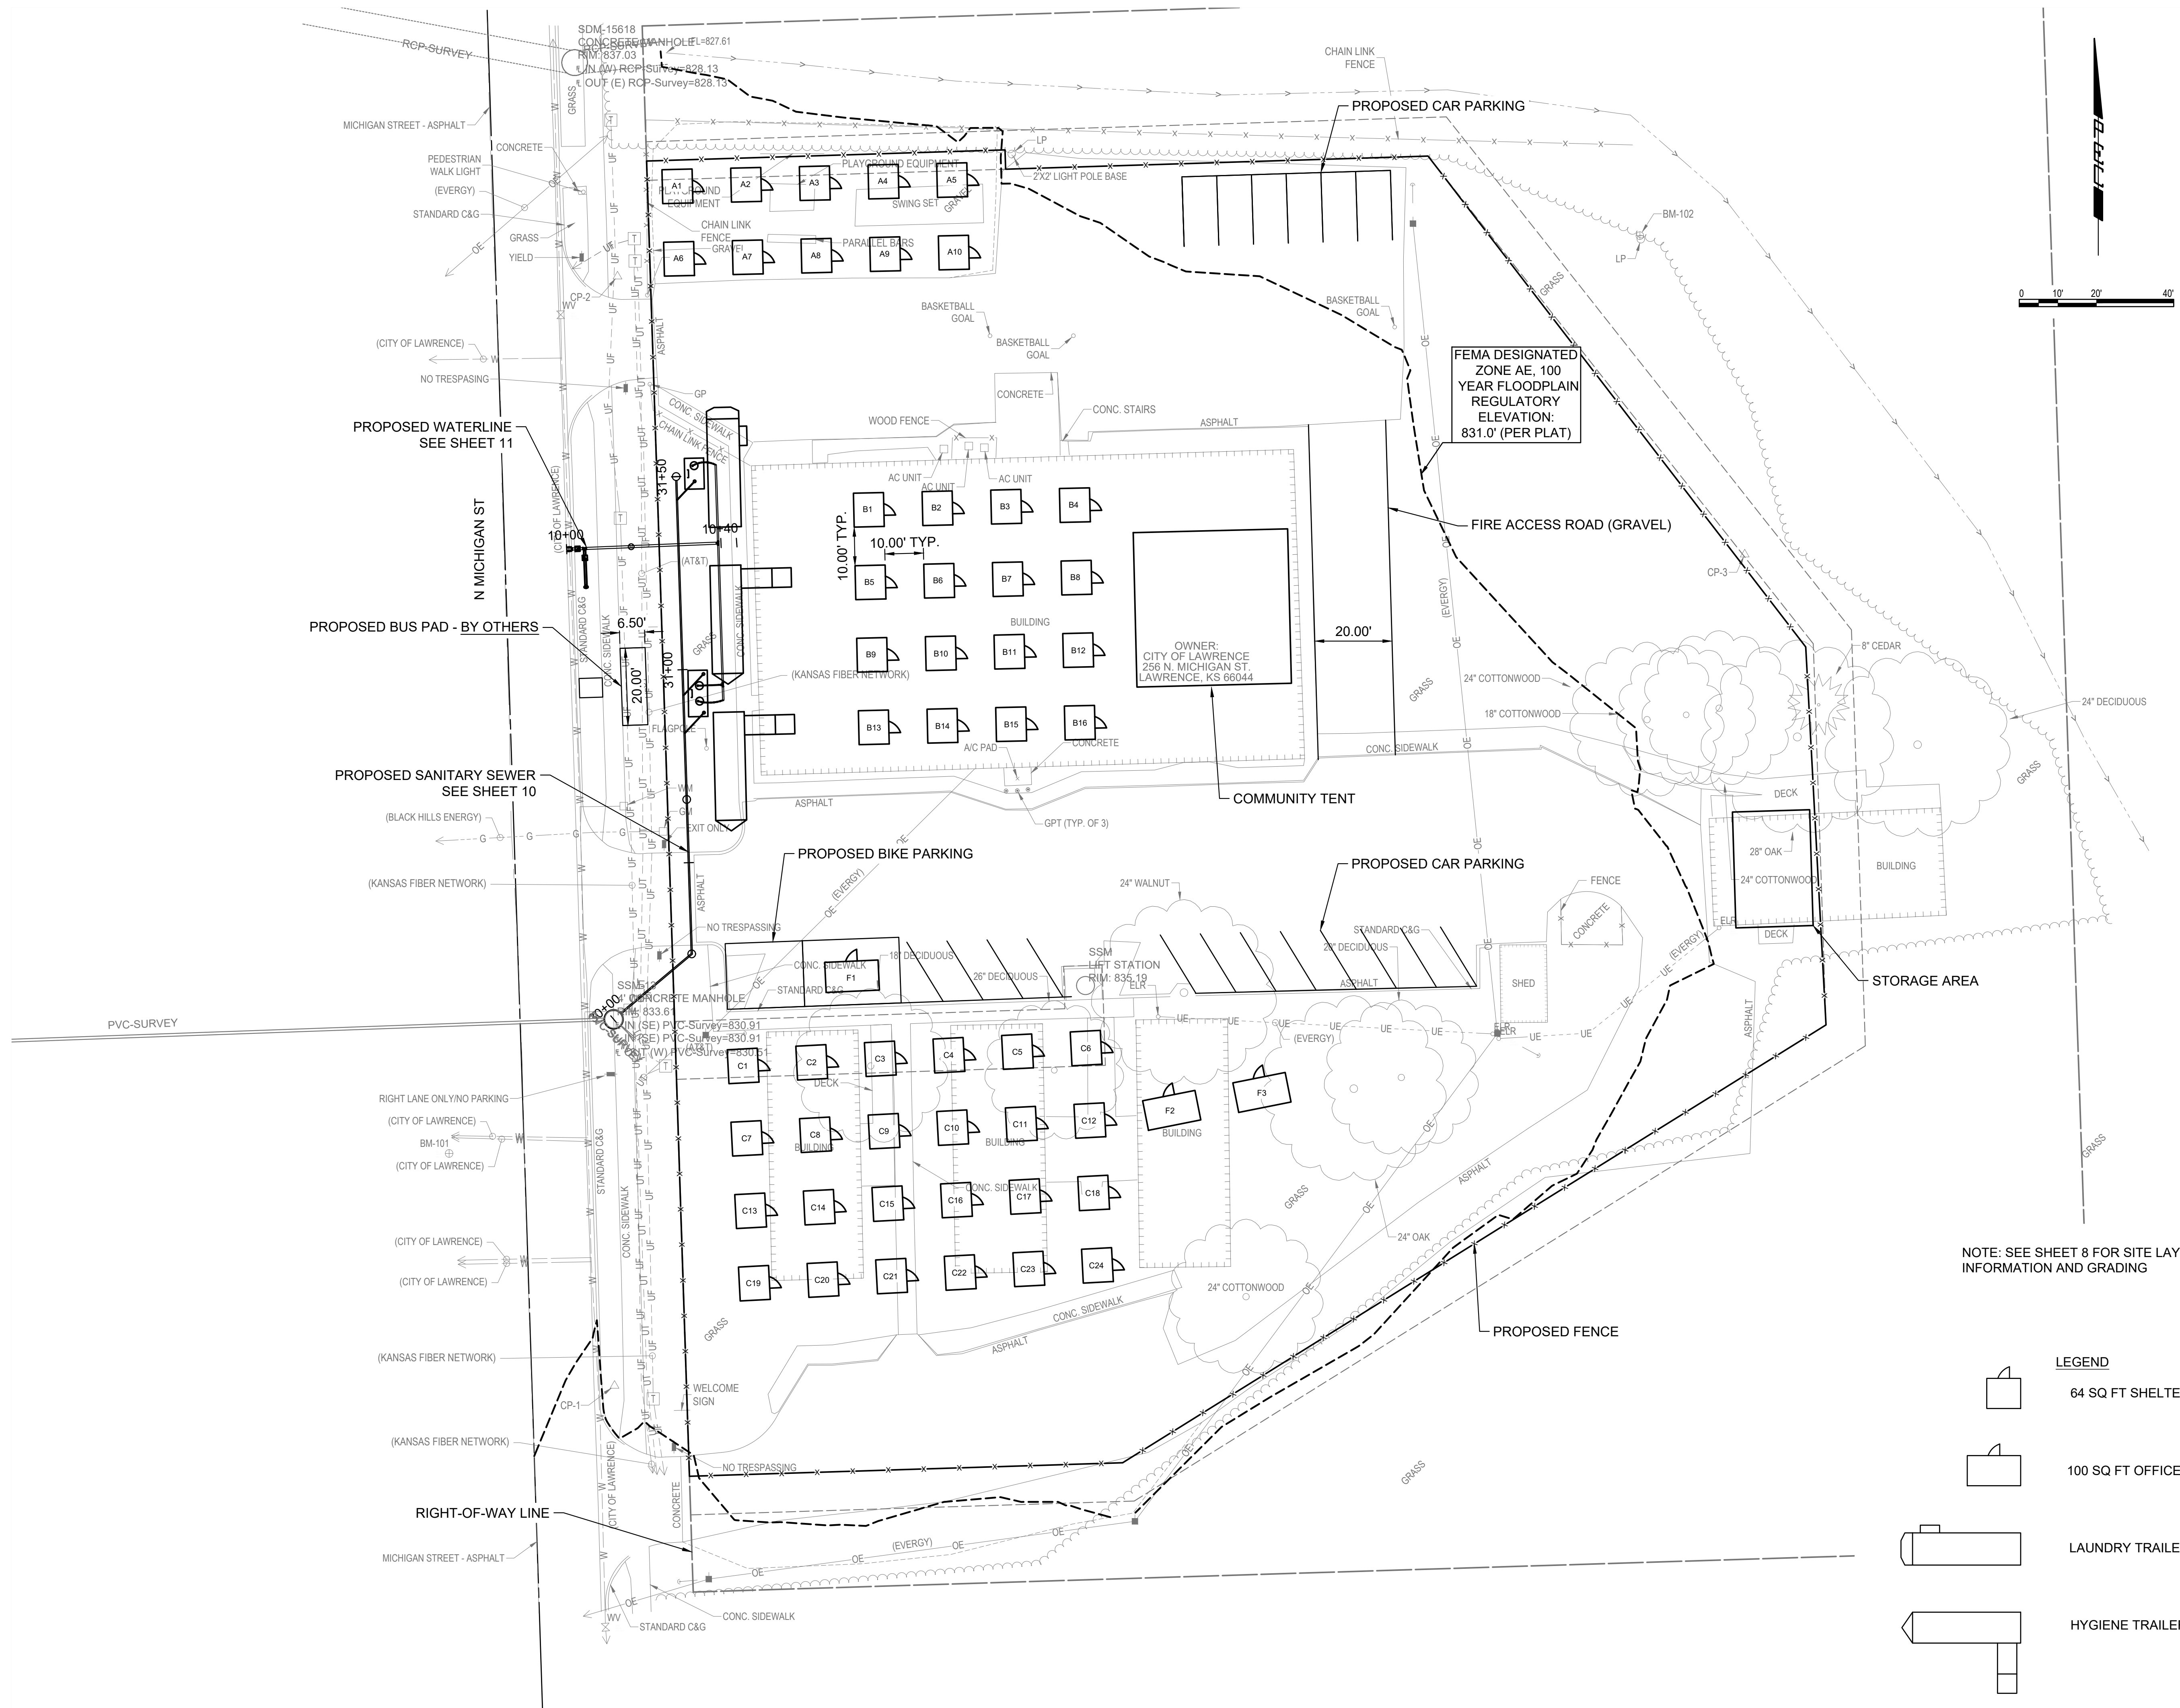


SAVED 7/28/2023 10:18:49 AM BY MADISON.SCHOEMANN
 PLOTTED 7/28/2023 3:47:05 PM BY MADISON.SCHOEMANN
 U:\WICHTA-CIVIL\2023\237337\002\PEC\DRAWINGS\237337-002-CP-SITE PLAN.DWG

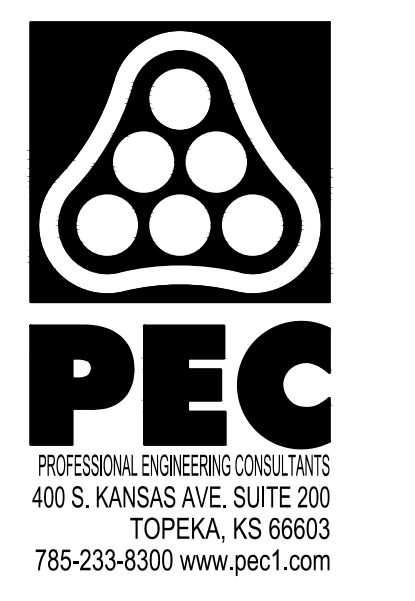

NOTE: SEE SHEET 8 FOR SITE LAYOUT INFORMATION AND GRADING

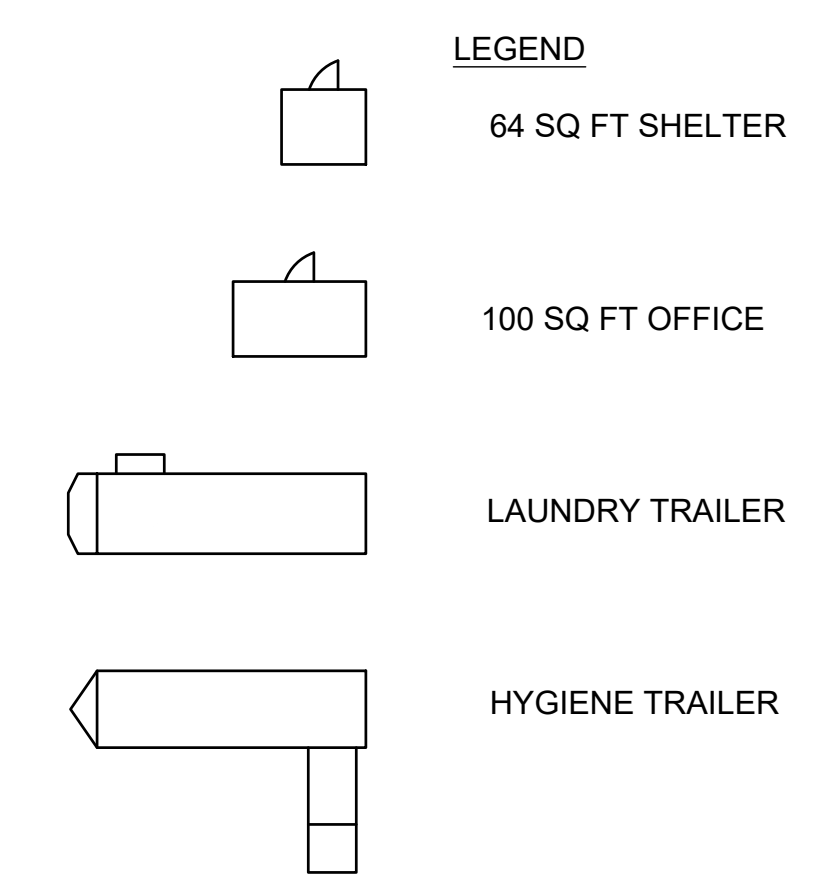

THIS MEDIA SHOULD NOT BE CONSIDERED A CERTIFIED DOCUMENT UNLESS SEALED, SIGNED, AND DATED BY THE DESIGN PROFESSIONAL. 100%
 RELEASED FOR REVIEW ONLY. NOT FOR CONSTRUCTION.

PALLET SHELTER VILLAGE
 CITY OF LAWRENCE, KANSAS
 CITY PROJECT No. PL1-0006

Issue:	
JOB NO.	237337-002
DATE	JULY 2023
PM	AMD
DESIGNED BY	MKS
DRAWN BY	CTS
CHECKED BY	AMD

SITE LAYOUT
CP201
 6 OF 27