


# SITE AREA

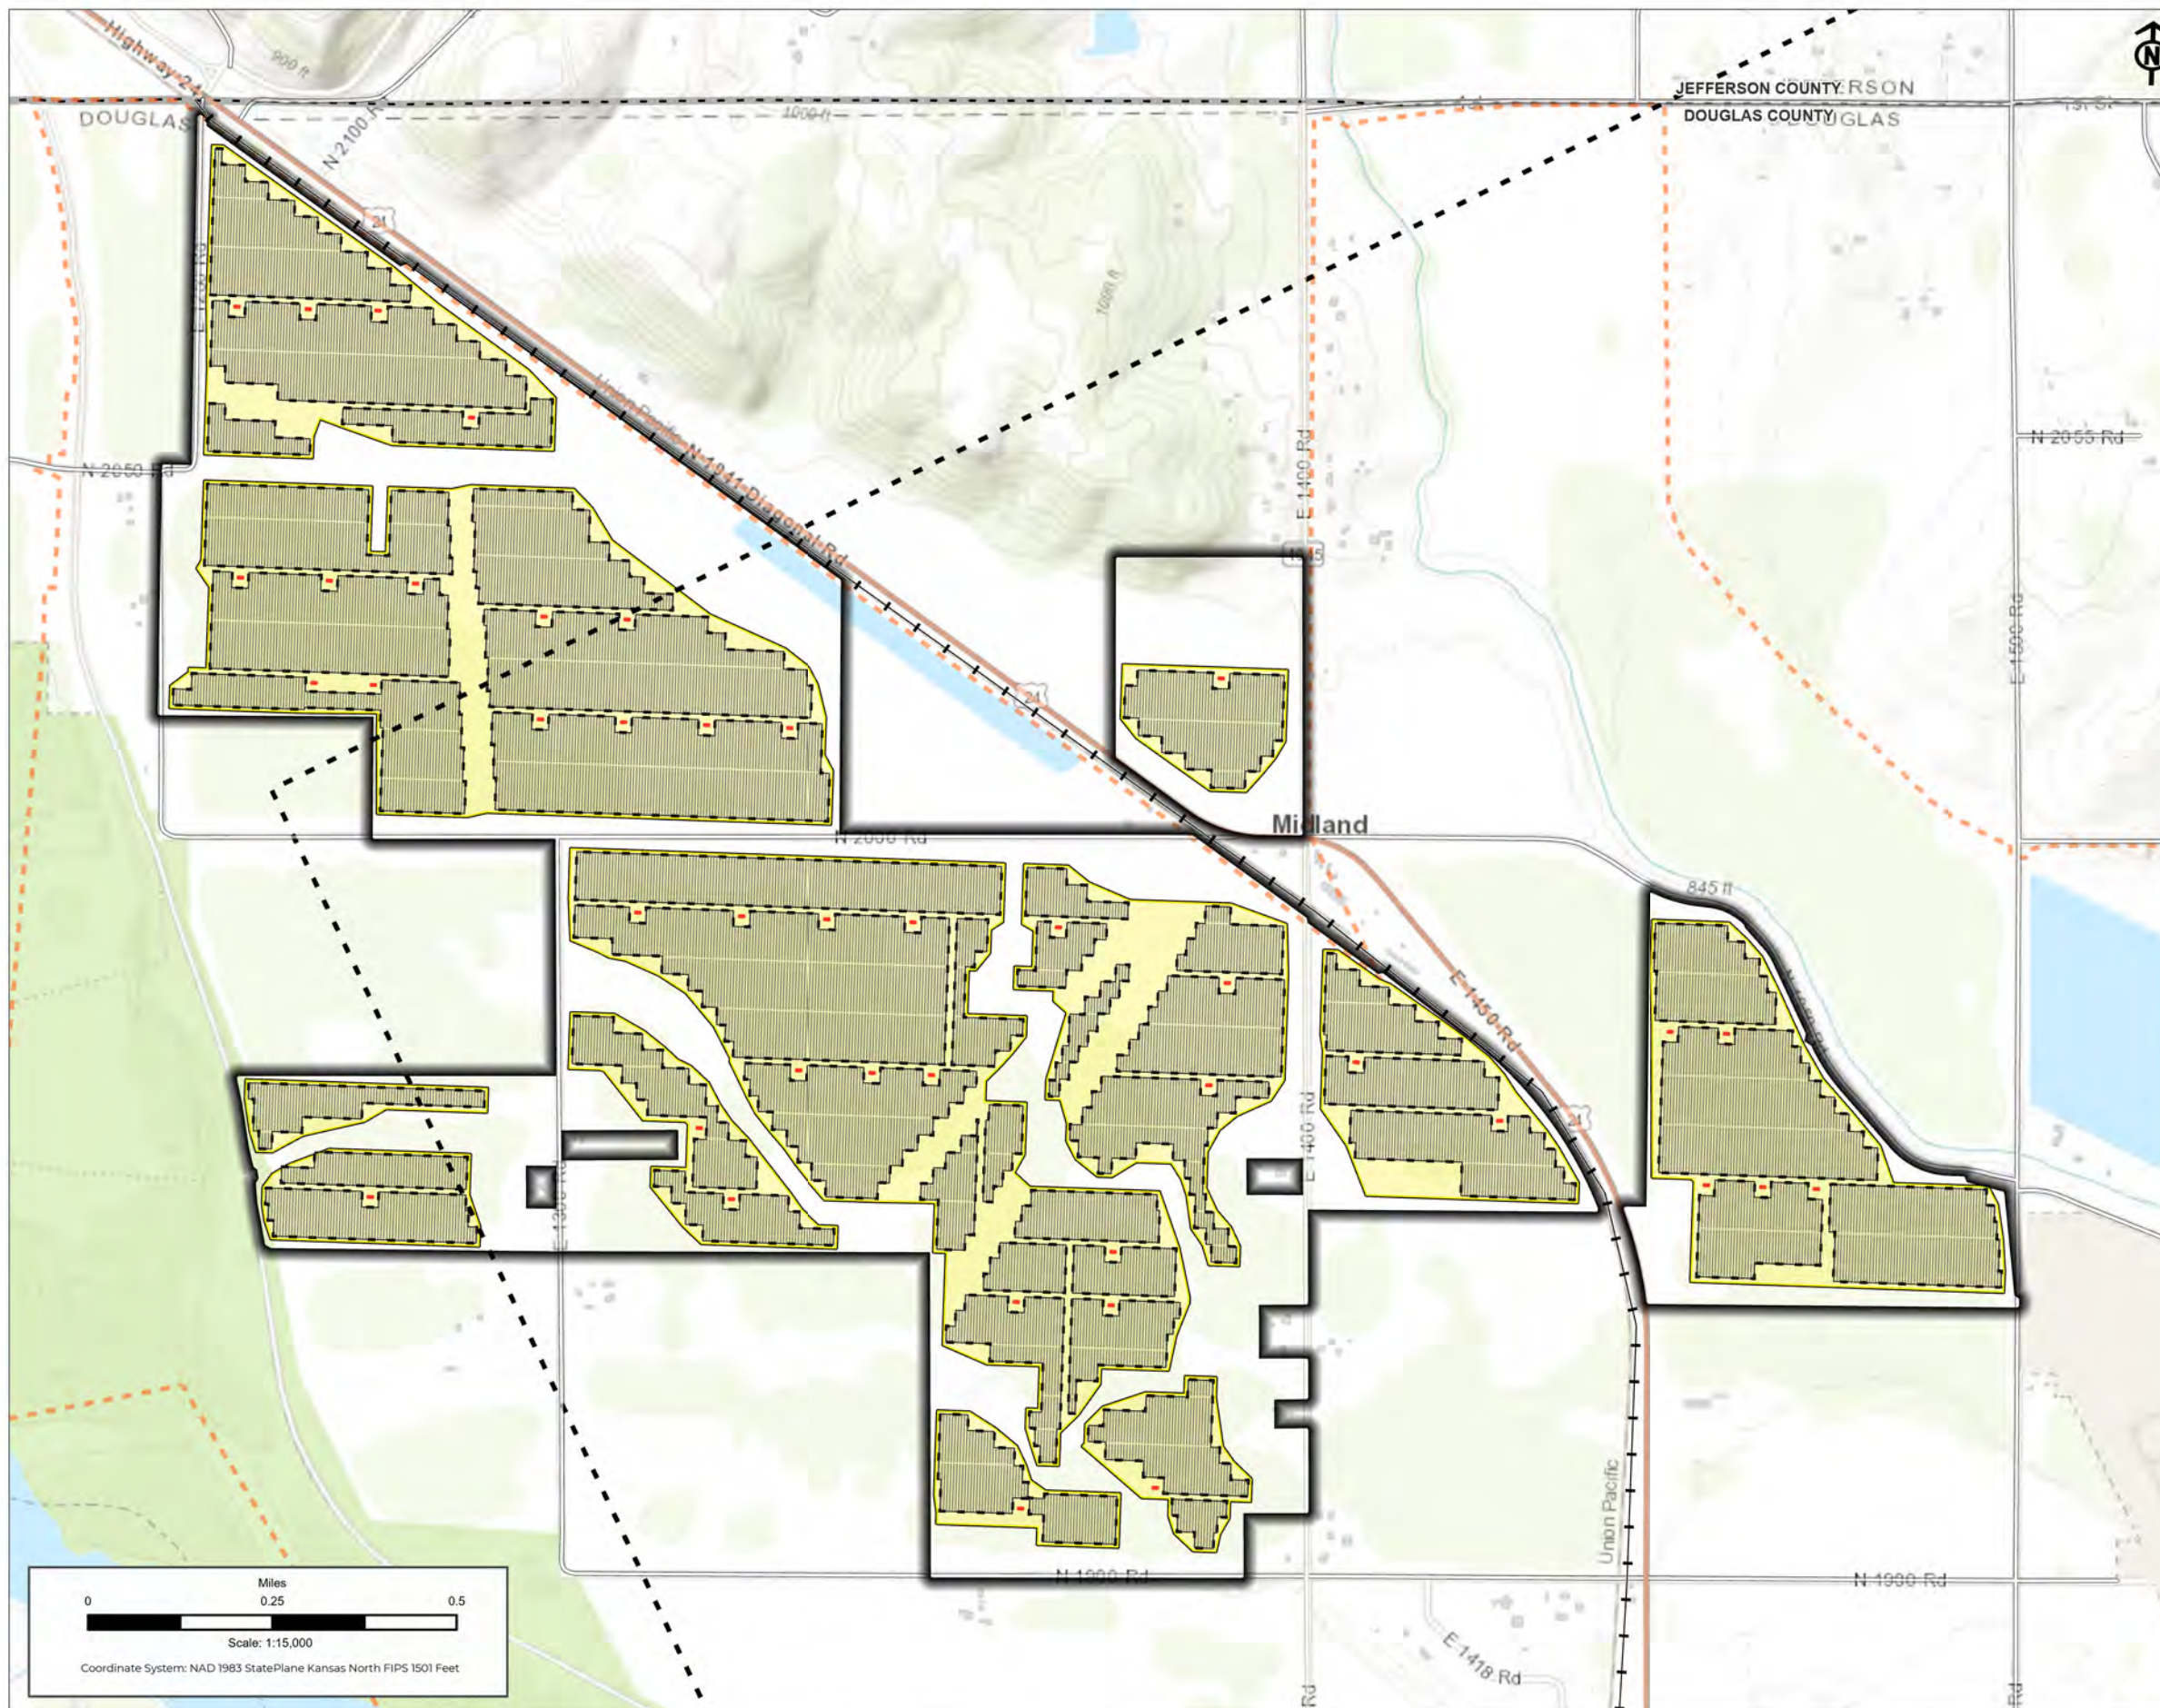

## SITE AREA SOLAR MODULES

ORDINANCE: 12-306-49.05.E

### Kansas Sky Energy Center

Project Area

### Proposed Solar Array

Inverter

Panel


Fence Line

### Site Area

Solar Module

FAA Wildlife Mitigation Buffer

KAW Drainage District

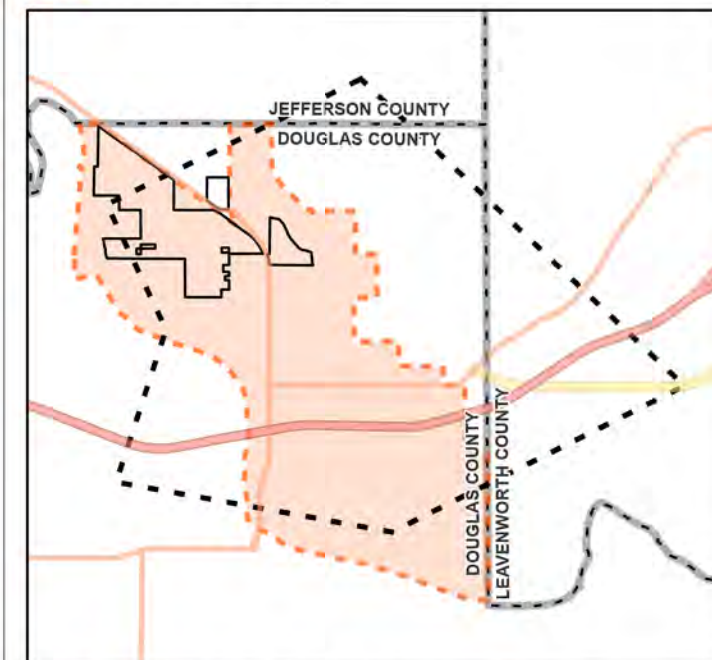


PRELIMINARY DESIGN – NOT FOR CONSTRUCTION

PROJECT: <b>KANSAS SKY ENERGY CENTER</b>	
DEVELOPER: FREE STATE SOLAR PROJECT, LLC	ENGINEER:
DATE: 11/6/2023	SCALE: 1 INCH : 1,250 FEET
NOTES: <i>Site Area - 43 Solar Modules - 604 acres</i>	

SHEET:  
**SITE AREA**

**FIGURE: 03-A**

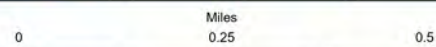

Scale: 1:15,000

Coordinate System: NAD 1983 StatePlane Kansas North FIPS 1501 Feet