


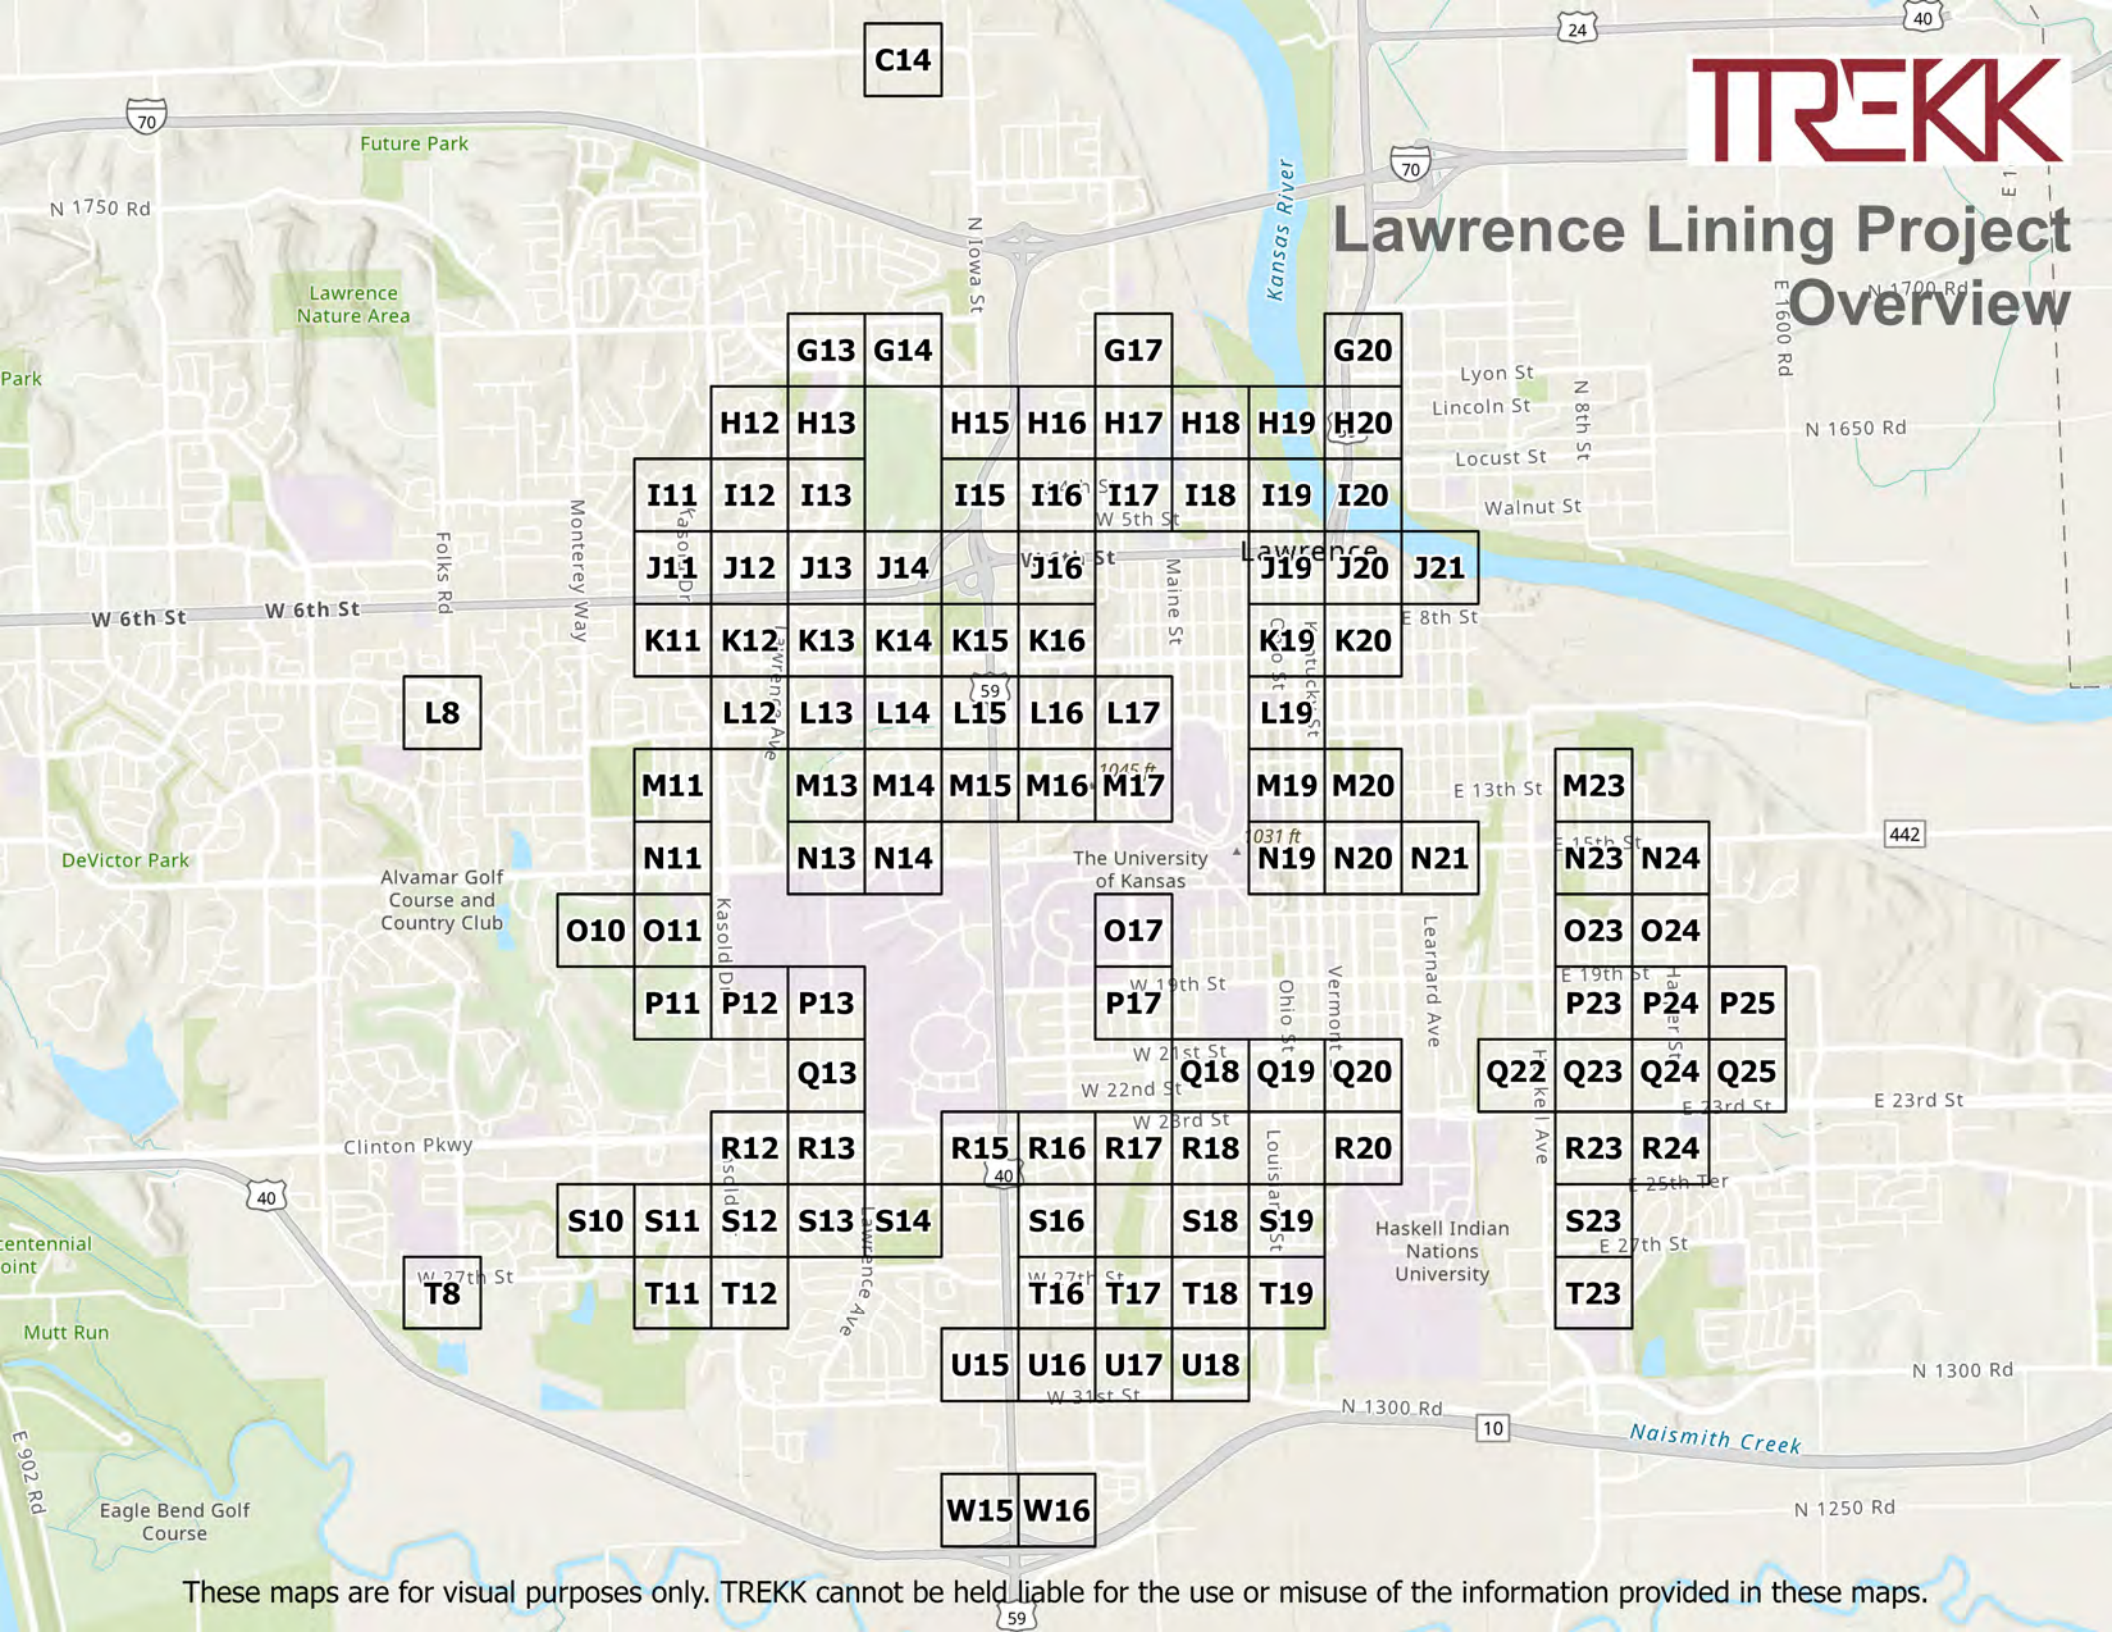

Lawrence Lining Project Overview



These maps are for visual purposes only. TREKK cannot be held liable for the use or misuse of the information provided in these maps.

Lawrence Lining Project

Sewer Manhole

-  Diversion Manhole
-  Drop Manhole
-  Private
-  Split Manhole
-  Standard Manhole
-  Standard Manhole - Buried
-  Other

Sewer Fitting


-  Unknown
-  Fitting
-  Service Connection
-  Lateral Connection
-  Other

Sewer Cleanout

-  Cleanout
-  Lamp Hole
-  Private
-  Other

Sewer Pipe

-  Interceptor
-  Collector
-  Diversion
-  Force
-  Lateral
-  Private

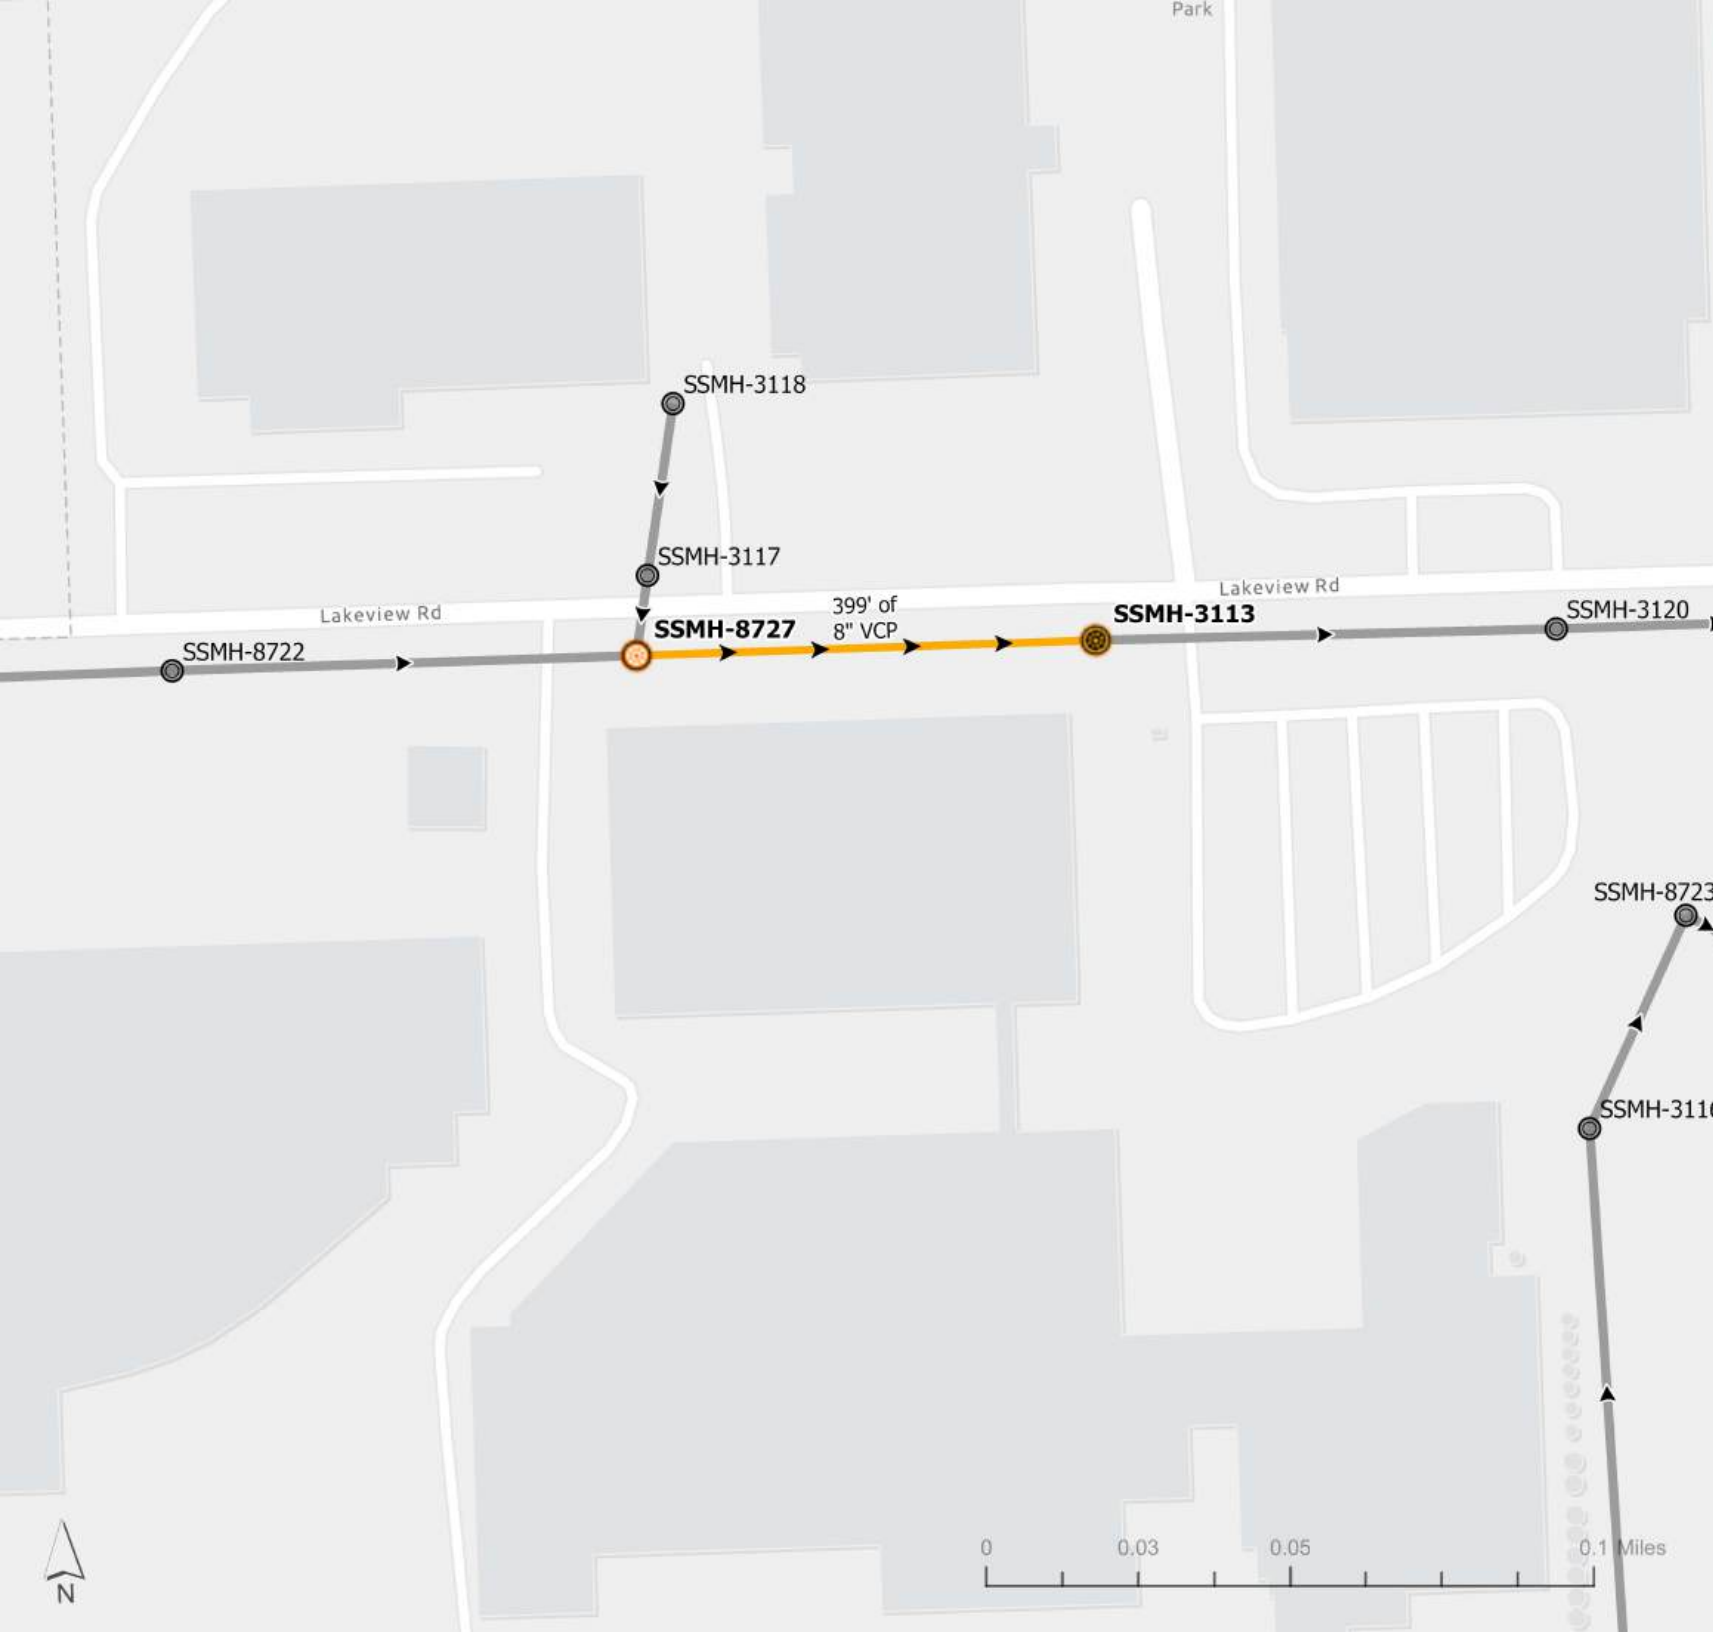

Lawrence Lining Project

Sewer Manhole

-  Diversion Manhole
-  Drop Manhole
-  Private
-  Split Manhole
-  Standard Manhole
-  Standard Manhole - Buried
-  Other

Sewer Fitting


-  Unknown
-  Fitting
-  Service Connection
-  Lateral Connection
-  Other

Sewer Cleanout

-  Cleanout
-  Lamp Hole
-  Private
-  Other

Sewer Pipe

-  Interceptor
-  Collector
-  Diversion
-  Force
-  Lateral
-  Private

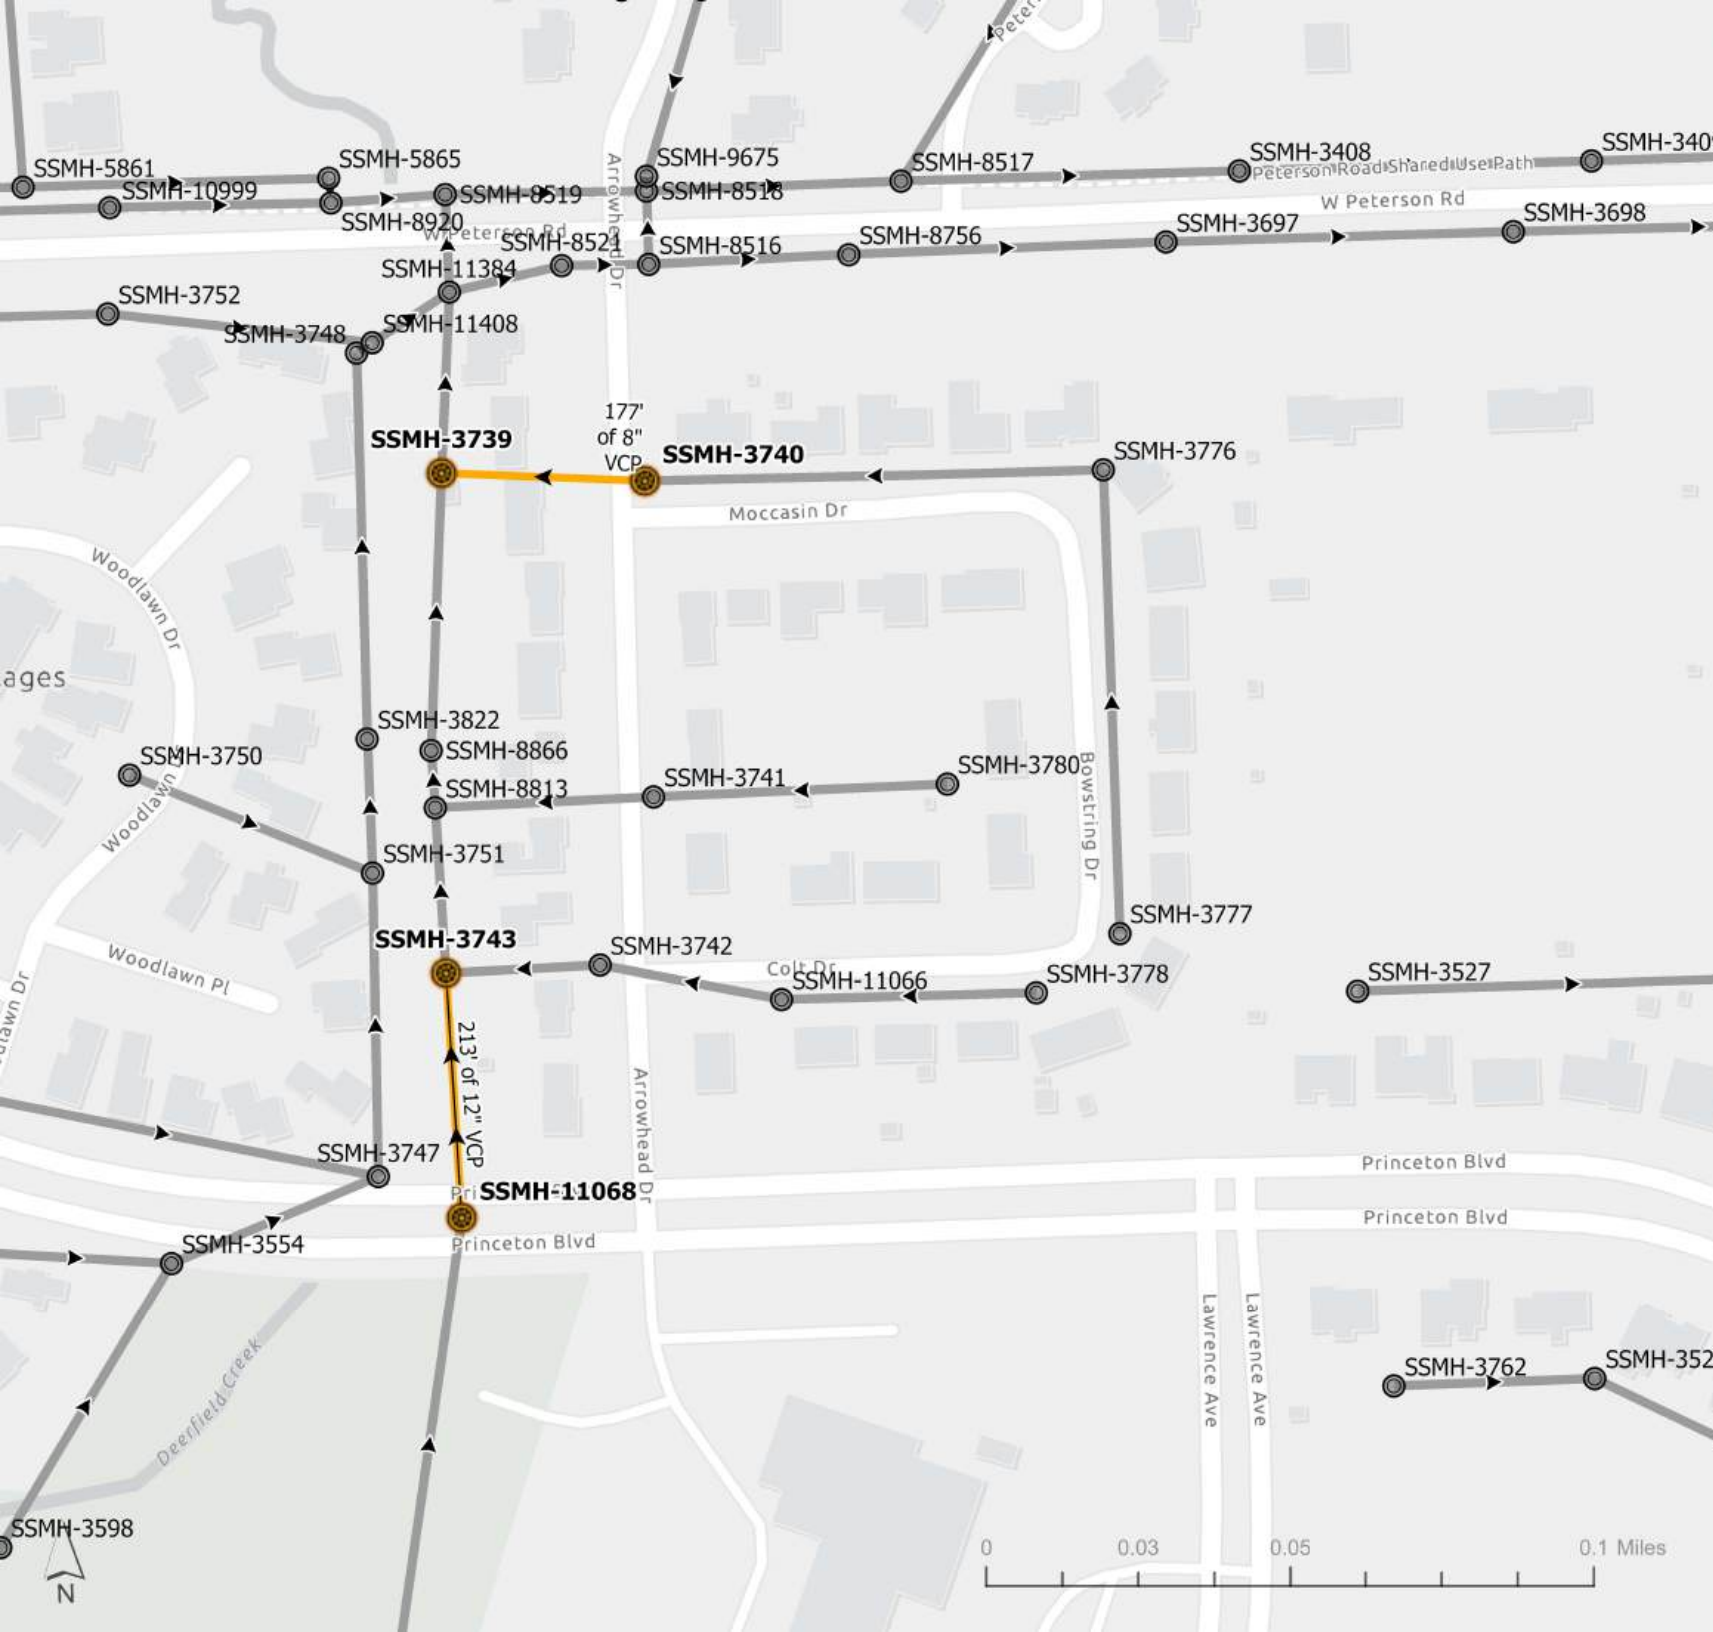

Lawrence Lining Project

Sewer Manhole

-  Diversion Manhole
-  Drop Manhole
-  Private
-  Split Manhole
-  Standard Manhole
-  Standard Manhole - Buried
-  Other

Sewer Fitting


-  Unknown
-  Fitting
-  Service Connection
-  Lateral Connection
-  Other

Sewer Cleanout

-  Cleanout
-  Lamp Hole
-  Private
-  Other

Sewer Pipe

-  Interceptor
-  Collector
-  Diversion
-  Force
-  Lateral
-  Private

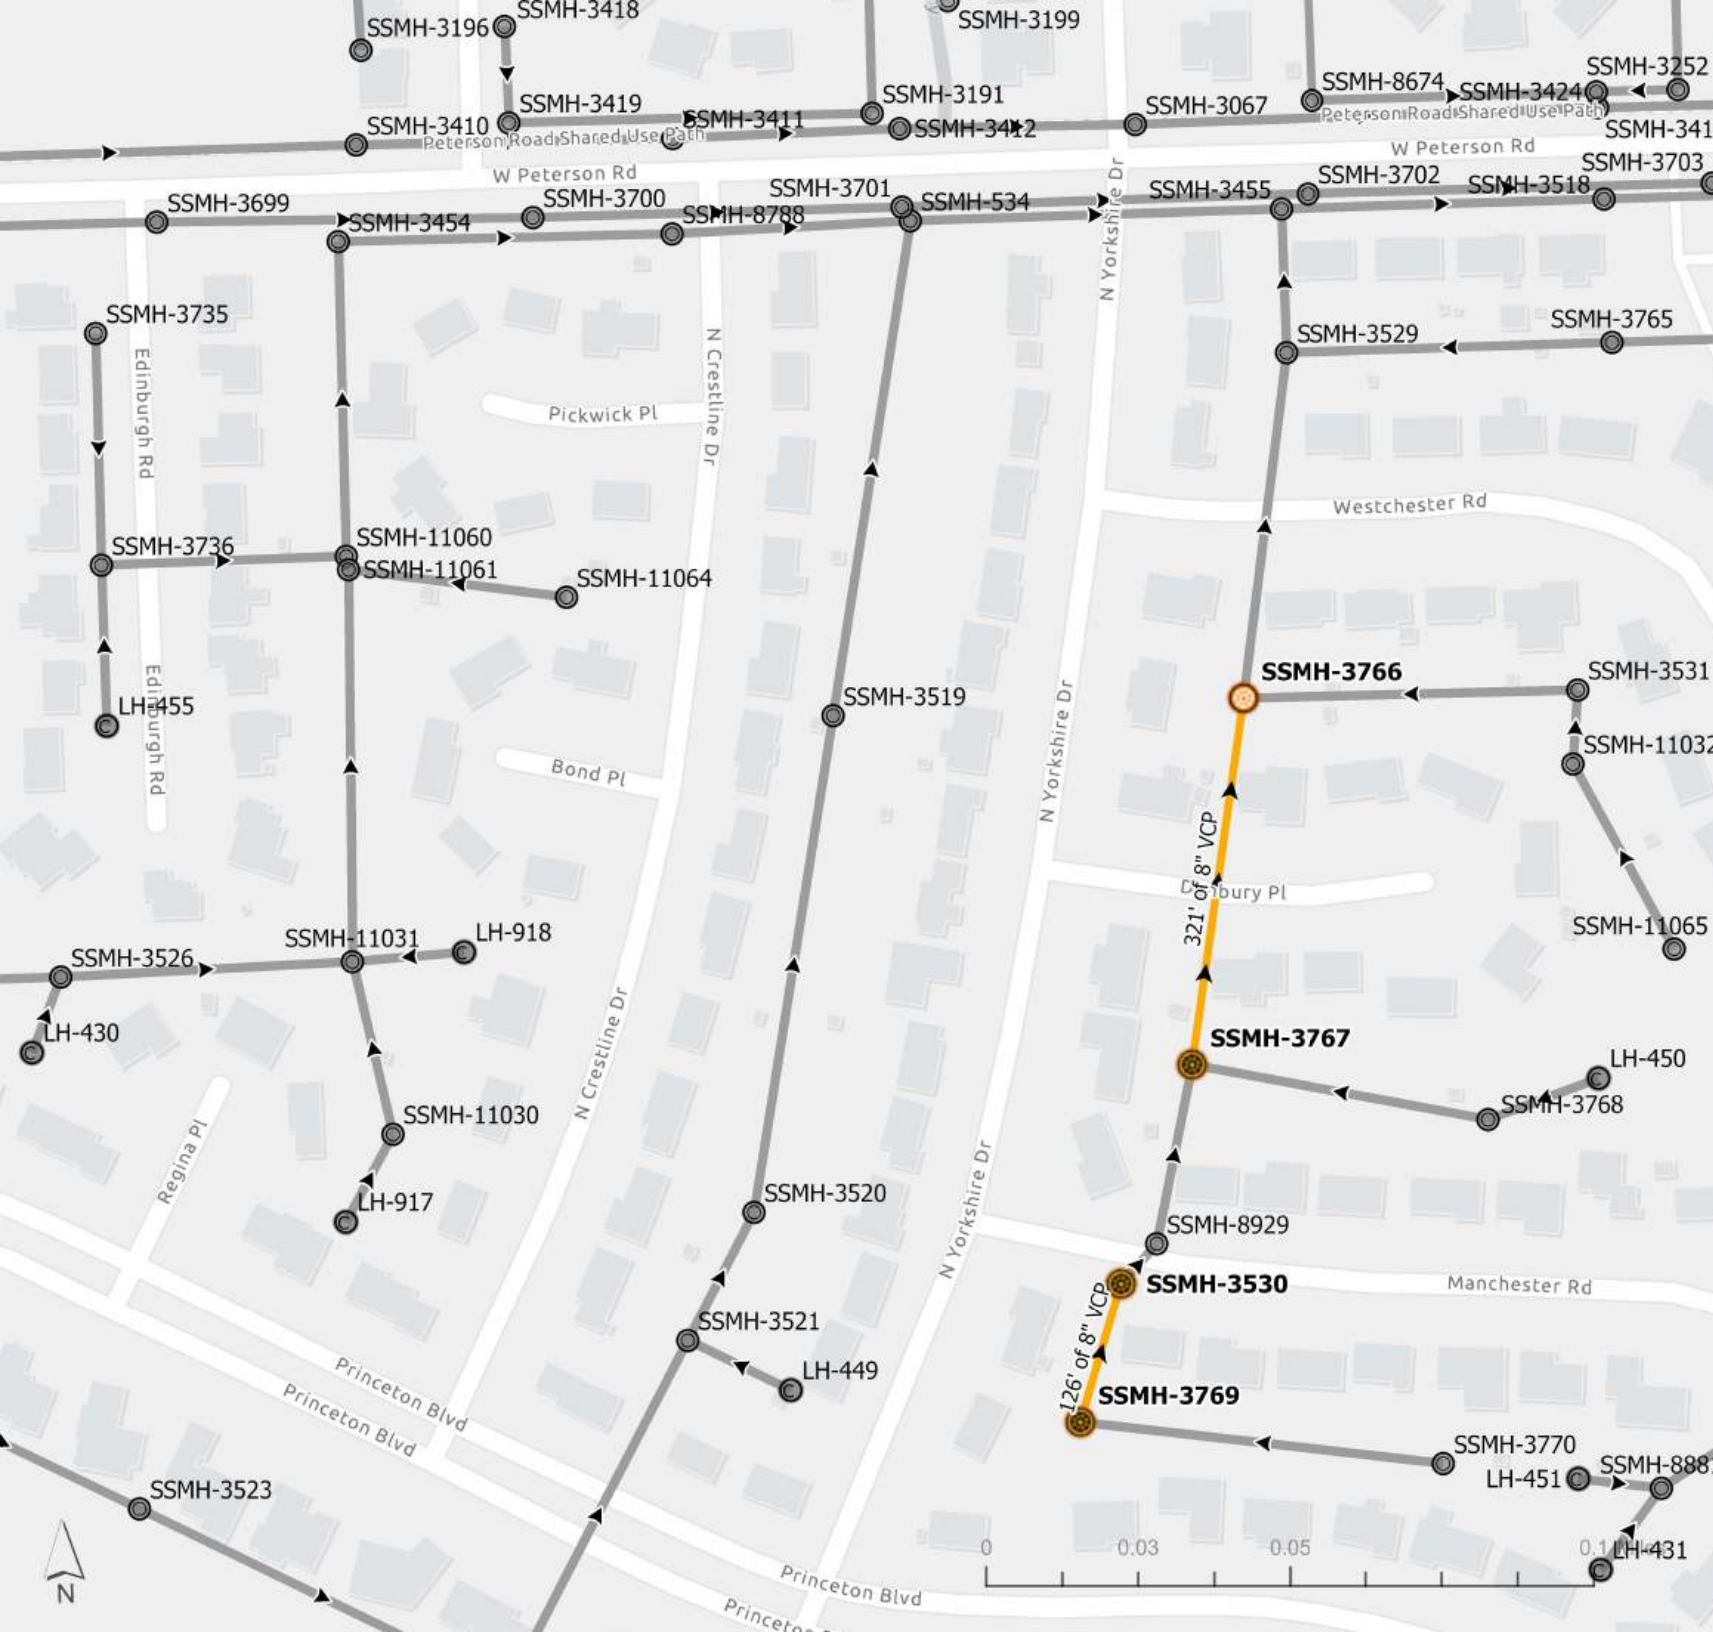

Lawrence Lining Project

Sewer Manhole

-  Diversion Manhole
-  Drop Manhole
-  Private
-  Split Manhole
-  Standard Manhole
-  Standard Manhole - Buried
-  Other

Sewer Fitting


-  Unknown
-  Fitting
-  Service Connection
-  Lateral Connection
-  Other

Sewer Cleanout

-  Cleanout
-  Lamp Hole
-  Private
-  Other

Sewer Pipe

-  Interceptor
-  Collector
-  Diversion
-  Force
-  Lateral
-  Private

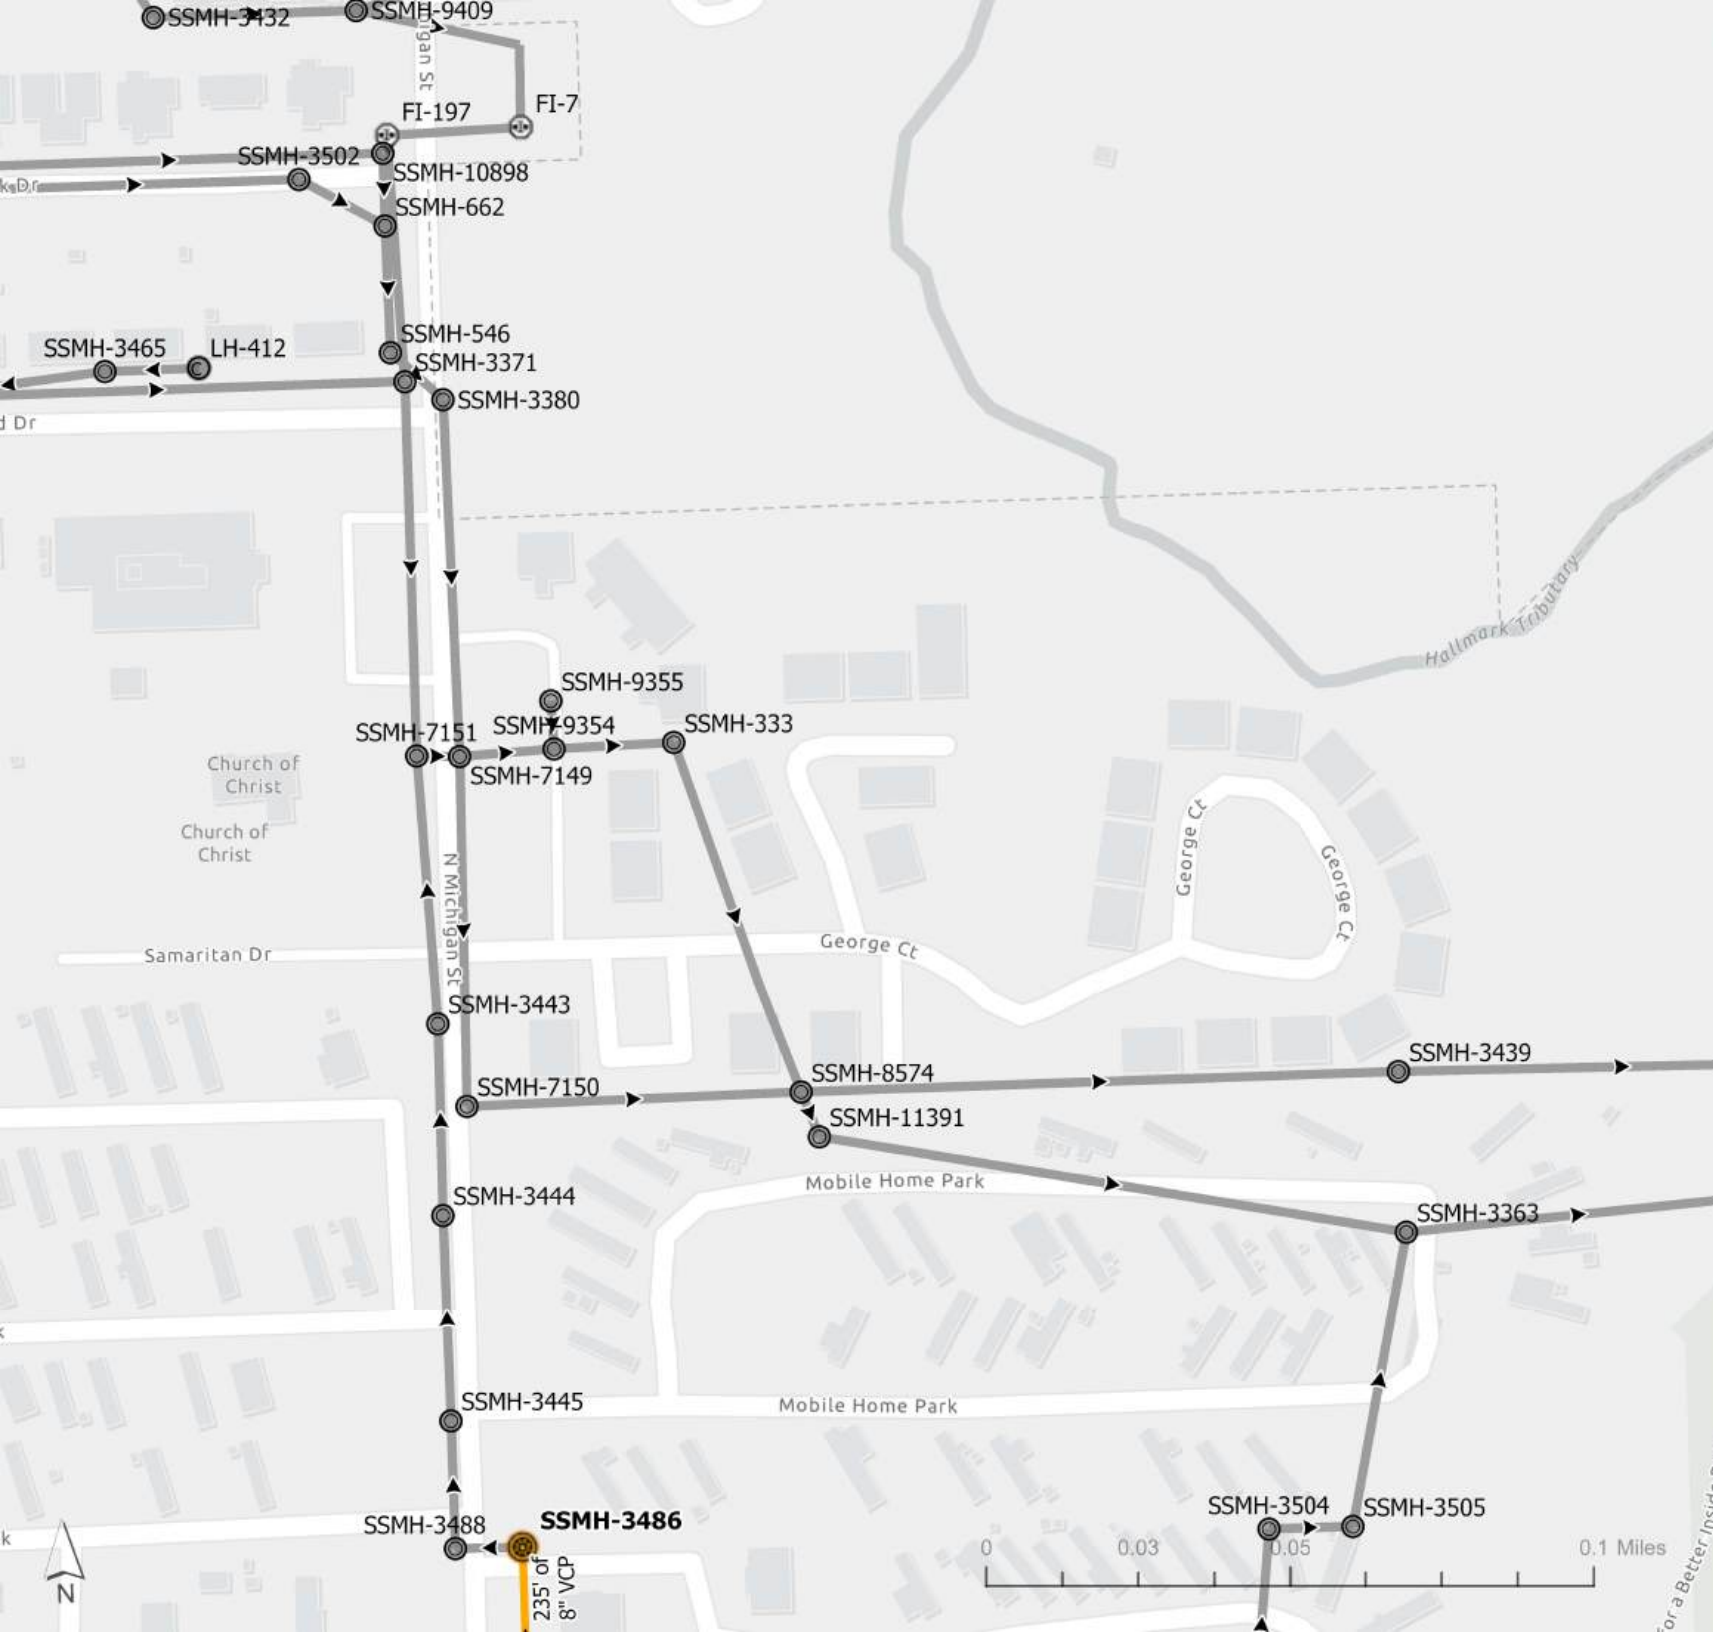

Lawrence Lining Project

Sewer Manhole

-  Diversion Manhole
-  Drop Manhole
-  Private
-  Split Manhole
-  Standard Manhole
-  Standard Manhole - Buried
-  Other

Sewer Fitting


-  Unknown
-  Fitting
-  Service Connection
-  Lateral Connection
-  Other

Sewer Cleanout

-  Cleanout
-  Lamp Hole
-  Private
-  Other

Sewer Pipe

-  Interceptor
-  Collector
-  Diversion
-  Force
-  Lateral
-  Private

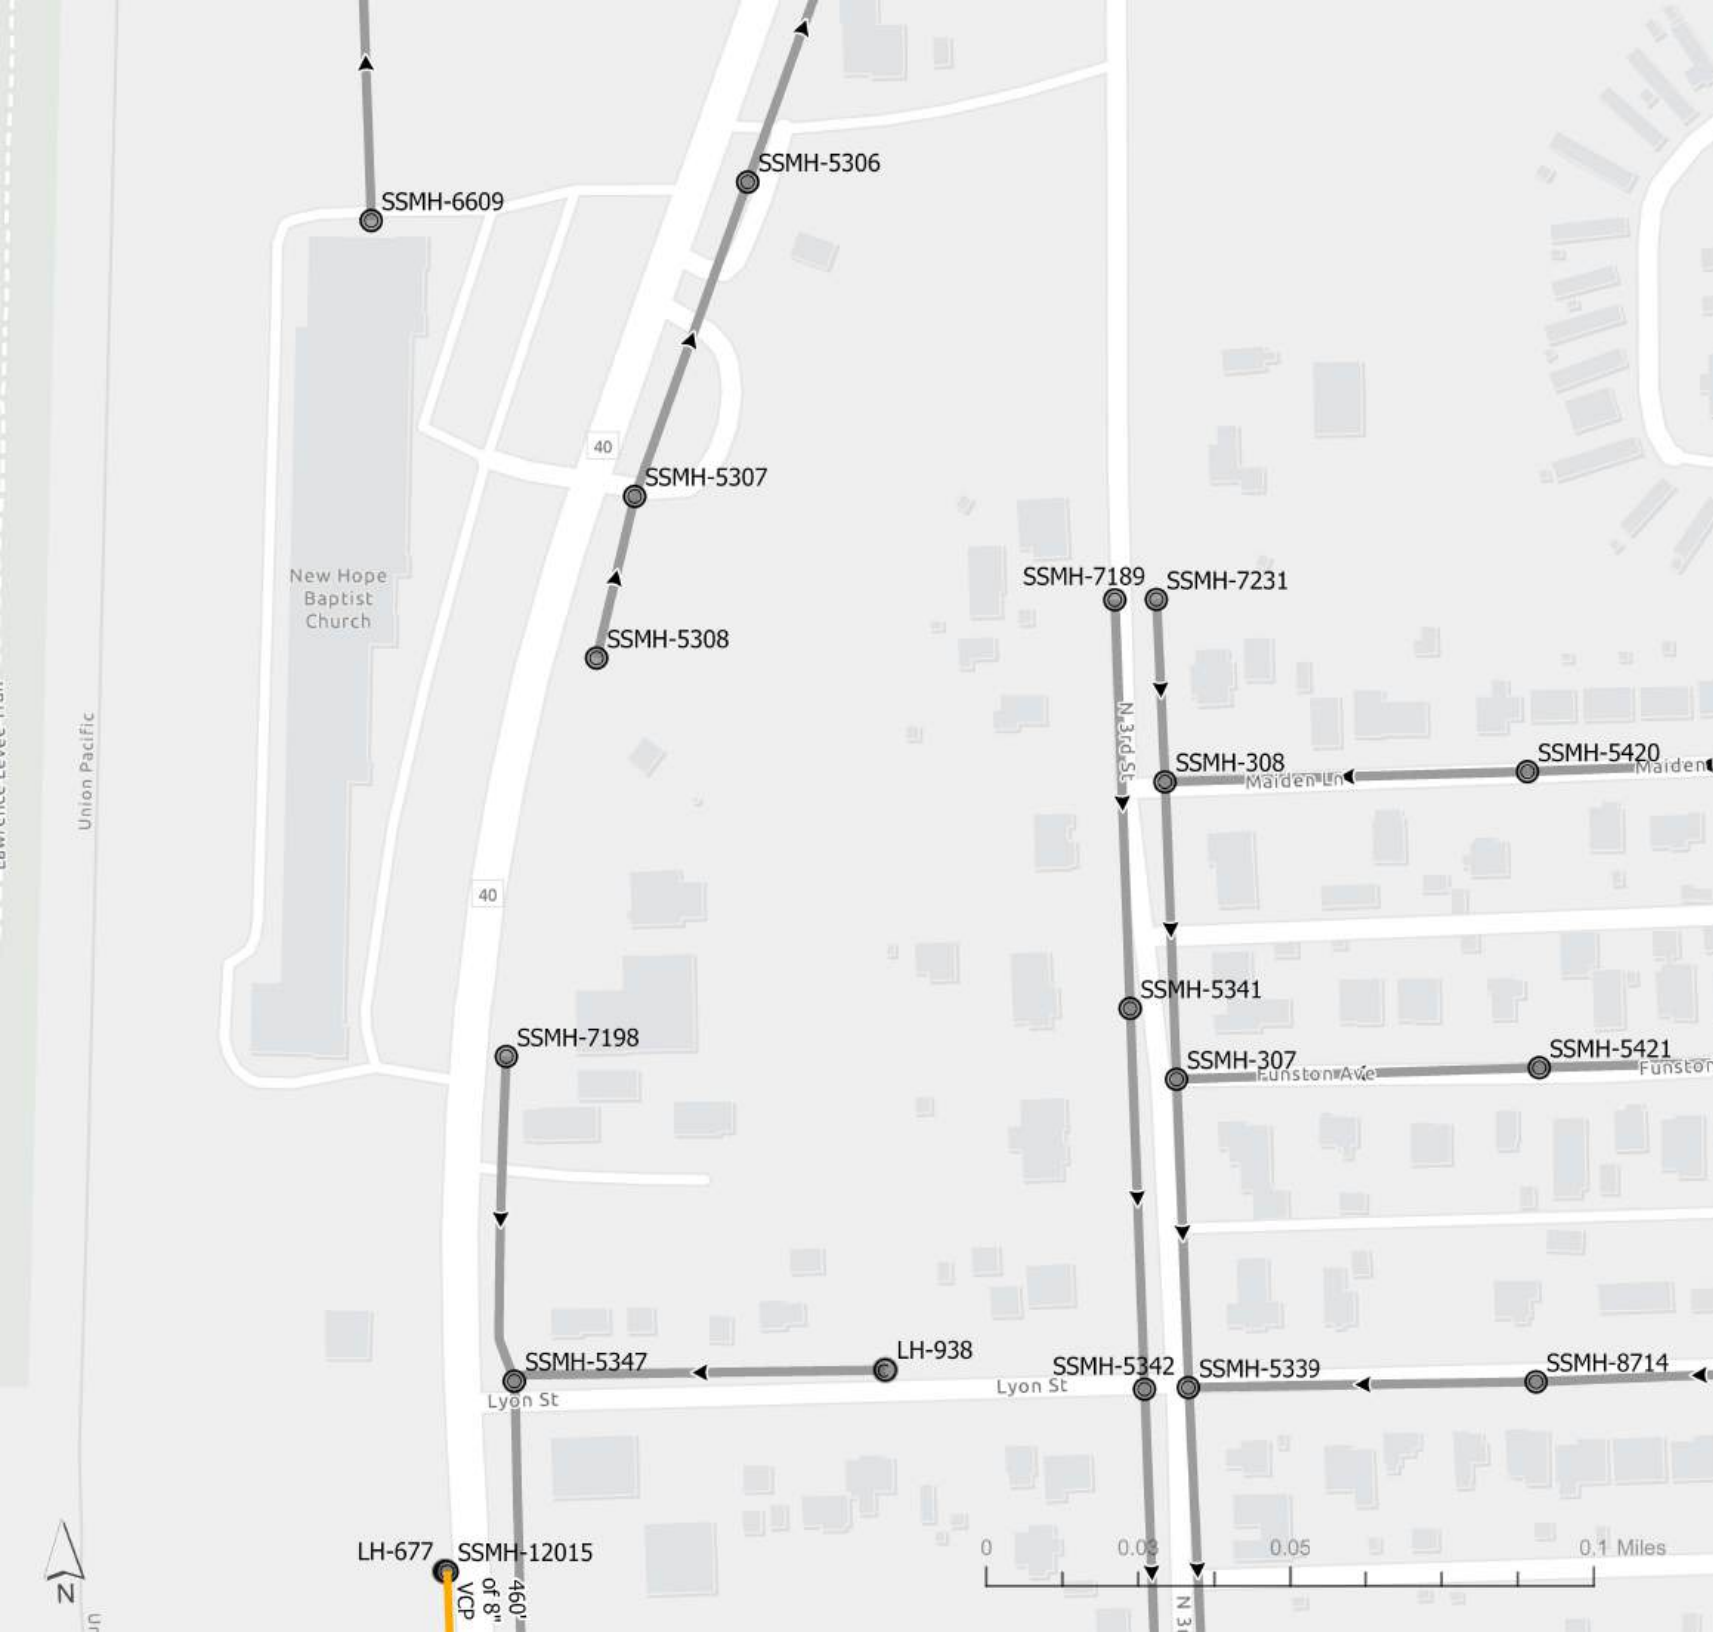

Lawrence Lining Project

Sewer Manhole

-  Diversion Manhole
-  Drop Manhole
-  Private
-  Split Manhole
-  Standard Manhole
-  Standard Manhole - Buried
-  Other

Sewer Fitting


-  Unknown
-  Fitting
-  Service Connection
-  Lateral Connection
-  Other

Sewer Cleanout

-  Cleanout
-  Lamp Hole
-  Private
-  Other

Sewer Pipe

-  Interceptor
-  Collector
-  Diversion
-  Force
-  Lateral
-  Private

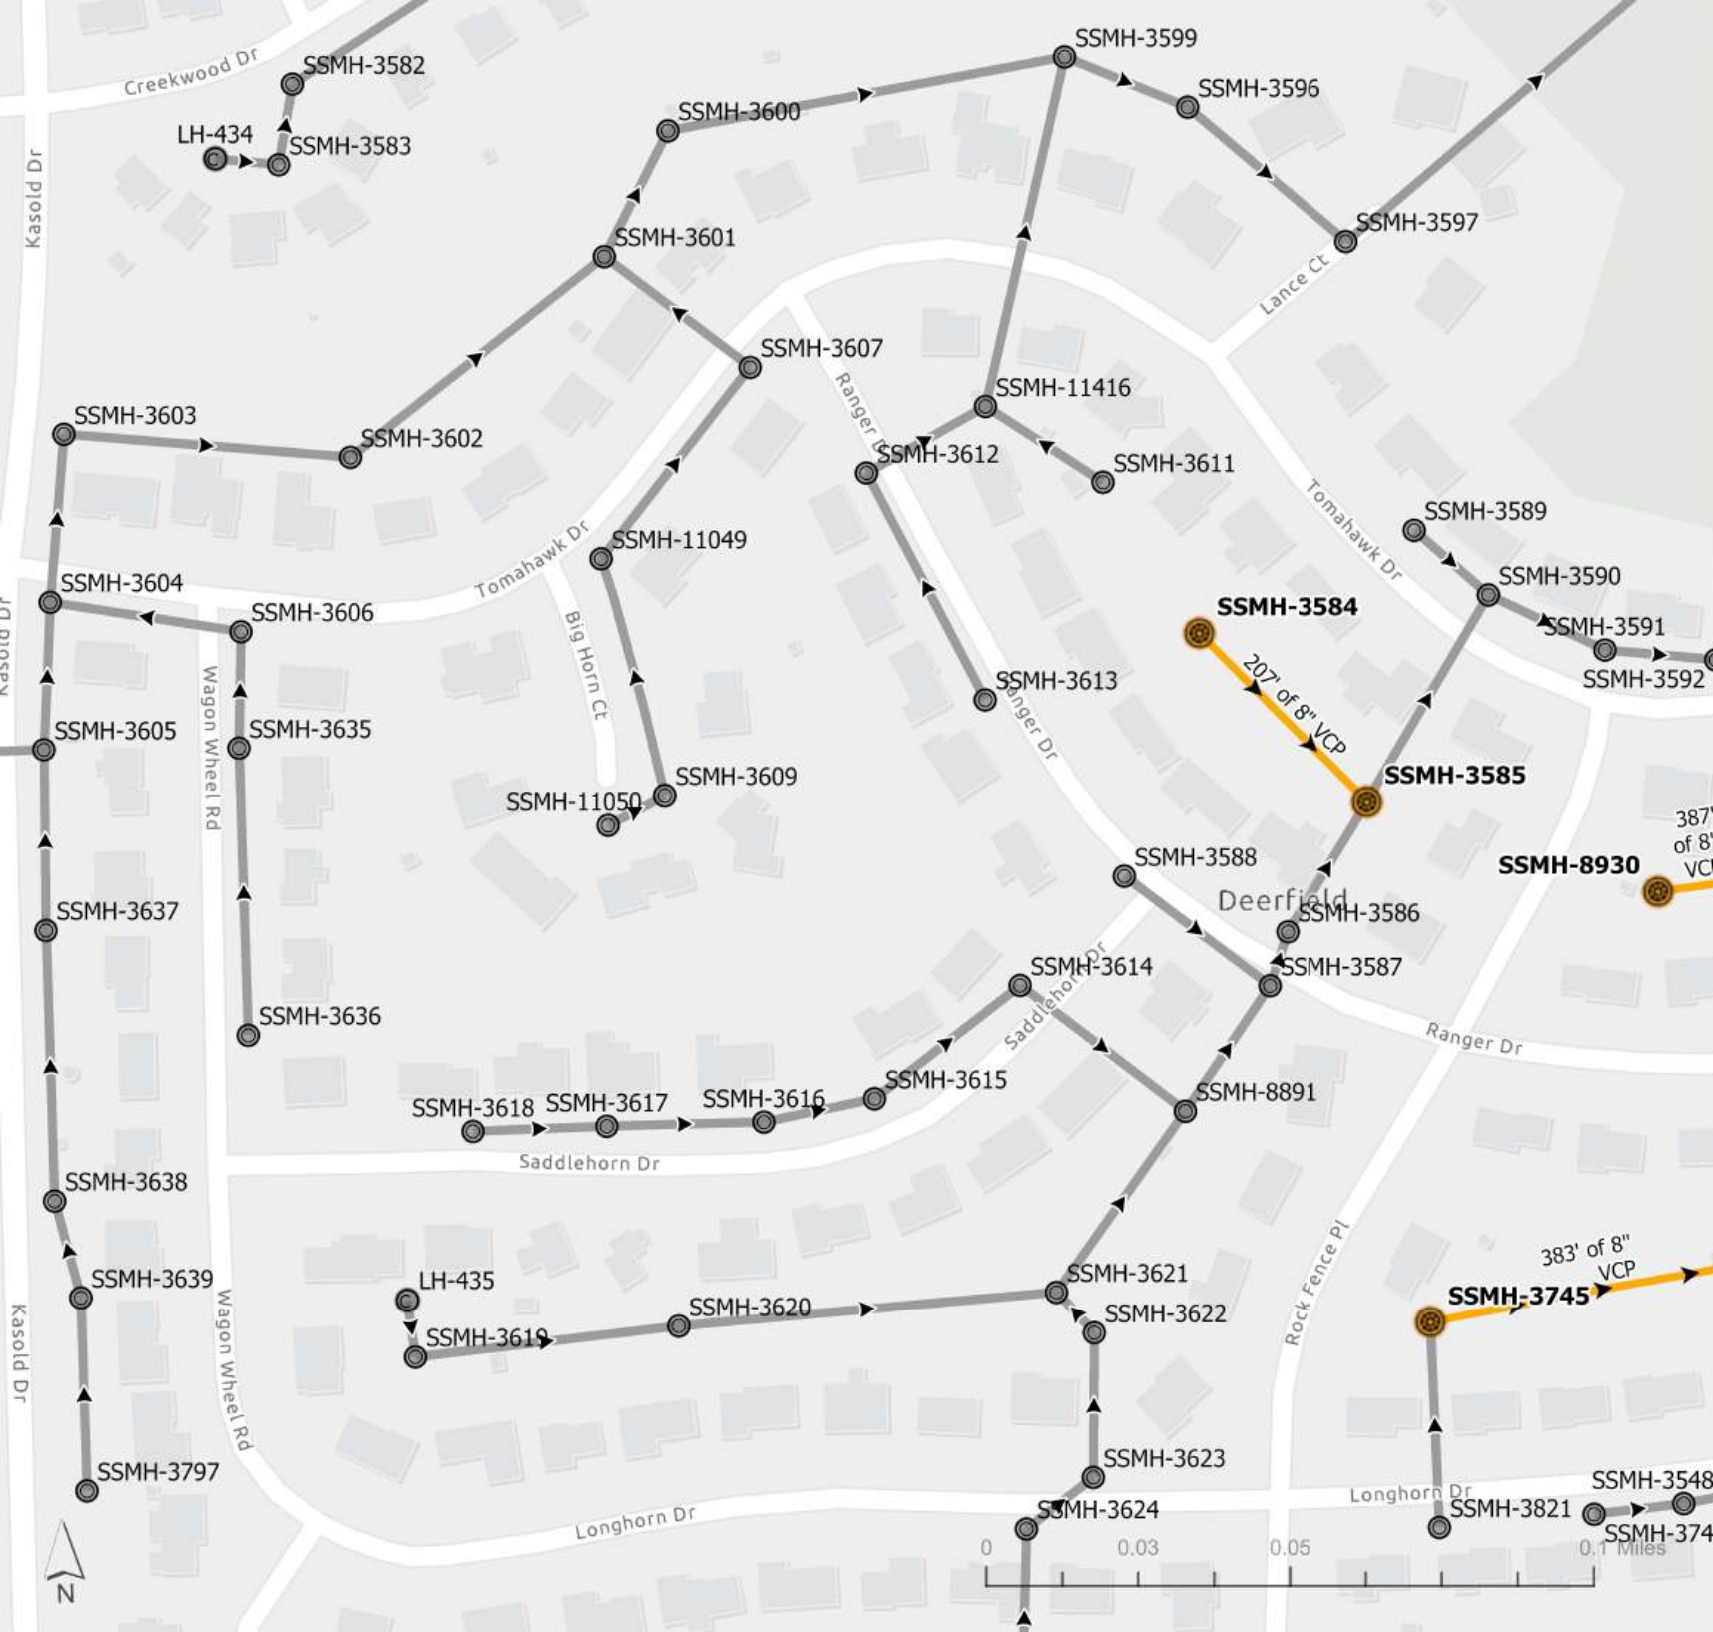

Lawrence Lining Project

Sewer Manhole

-  Diversion Manhole
-  Drop Manhole
-  Private
-  Split Manhole
-  Standard Manhole
-  Standard Manhole - Buried
-  Other

Sewer Fitting

-  Unknown
-  Fitting
-  Service Connection
-  Lateral Connection
-  Other

Sewer Cleanout

-  Cleanout
-  Lamp Hole
-  Private
-  Other

Sewer Pipe

-  Interceptor
-  Collector
-  Diversion
-  Force
-  Lateral
-  Private



Lawrence Lining Project

Sewer Manhole

-  Diversion Manhole
-  Drop Manhole
-  Private
-  Split Manhole
-  Standard Manhole
-  Standard Manhole - Buried
-  Other

Sewer Fitting


-  Unknown
-  Fitting
-  Service Connection
-  Lateral Connection
-  Other

Sewer Cleanout

-  Cleanout
-  Lamp Hole
-  Private
-  Other

Sewer Pipe

-  Interceptor
-  Collector
-  Diversion
-  Force
-  Lateral
-  Private

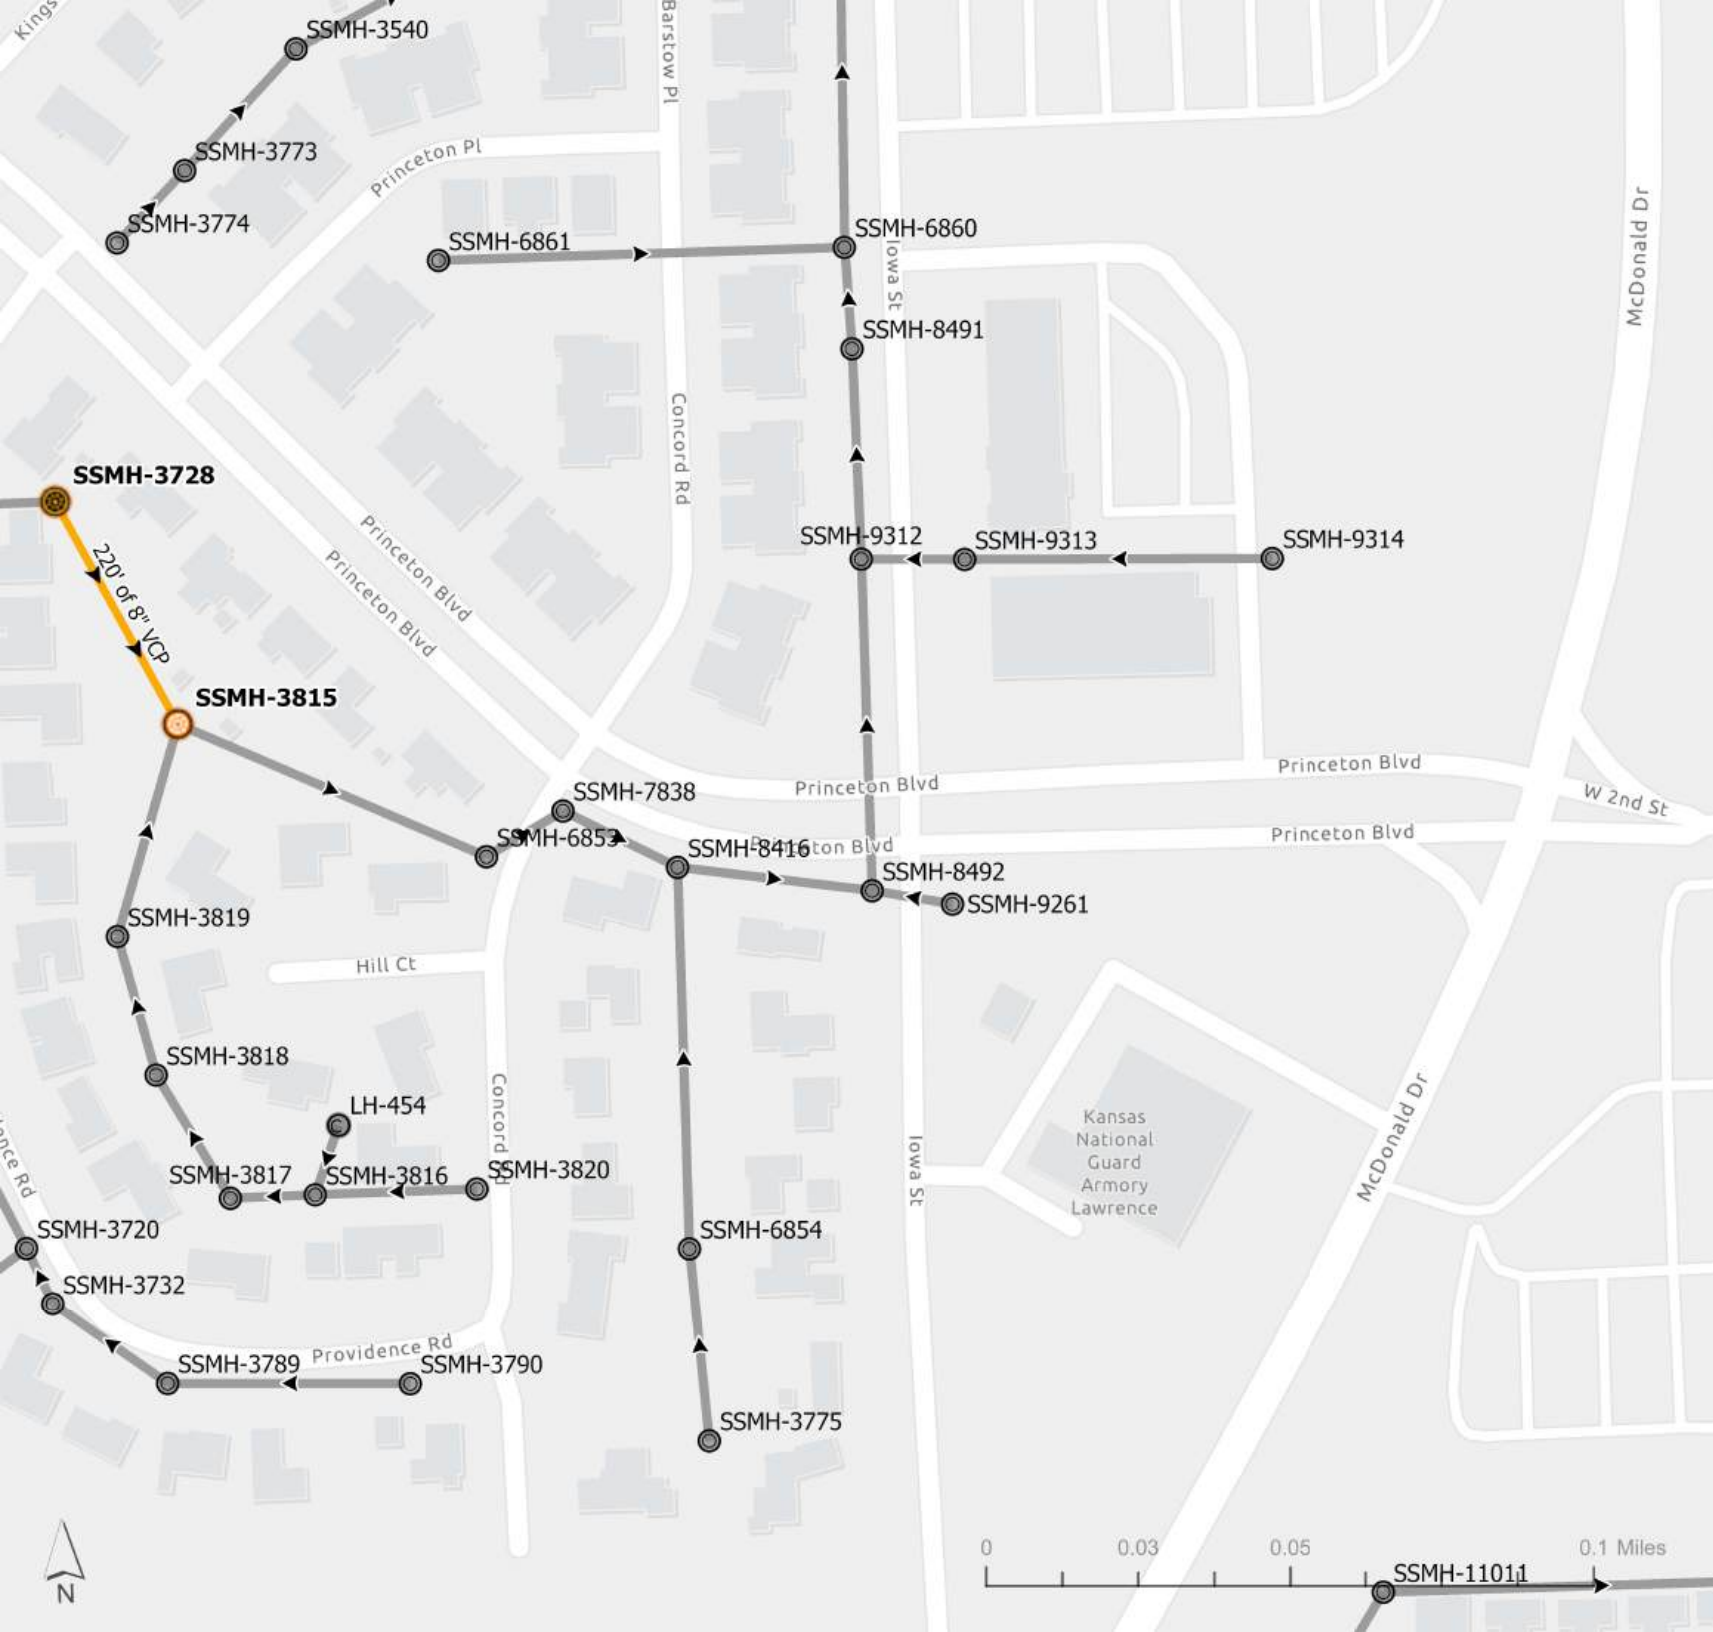



Lawrence Lining Project

Sewer Manhole

-  Diversion Manhole
-  Drop Manhole
-  Private
-  Split Manhole
-  Standard Manhole
-  Standard Manhole - Buried
-  Other

Sewer Fitting


-  Unknown
-  Fitting
-  Service Connection
-  Lateral Connection
-  Other


Sewer Cleanout

-  Cleanout
-  Lamp Hole
-  Private
-  Other

Sewer Pipe

-  Interceptor
-  Collector
-  Diversion
-  Force
-  Lateral
-  Private

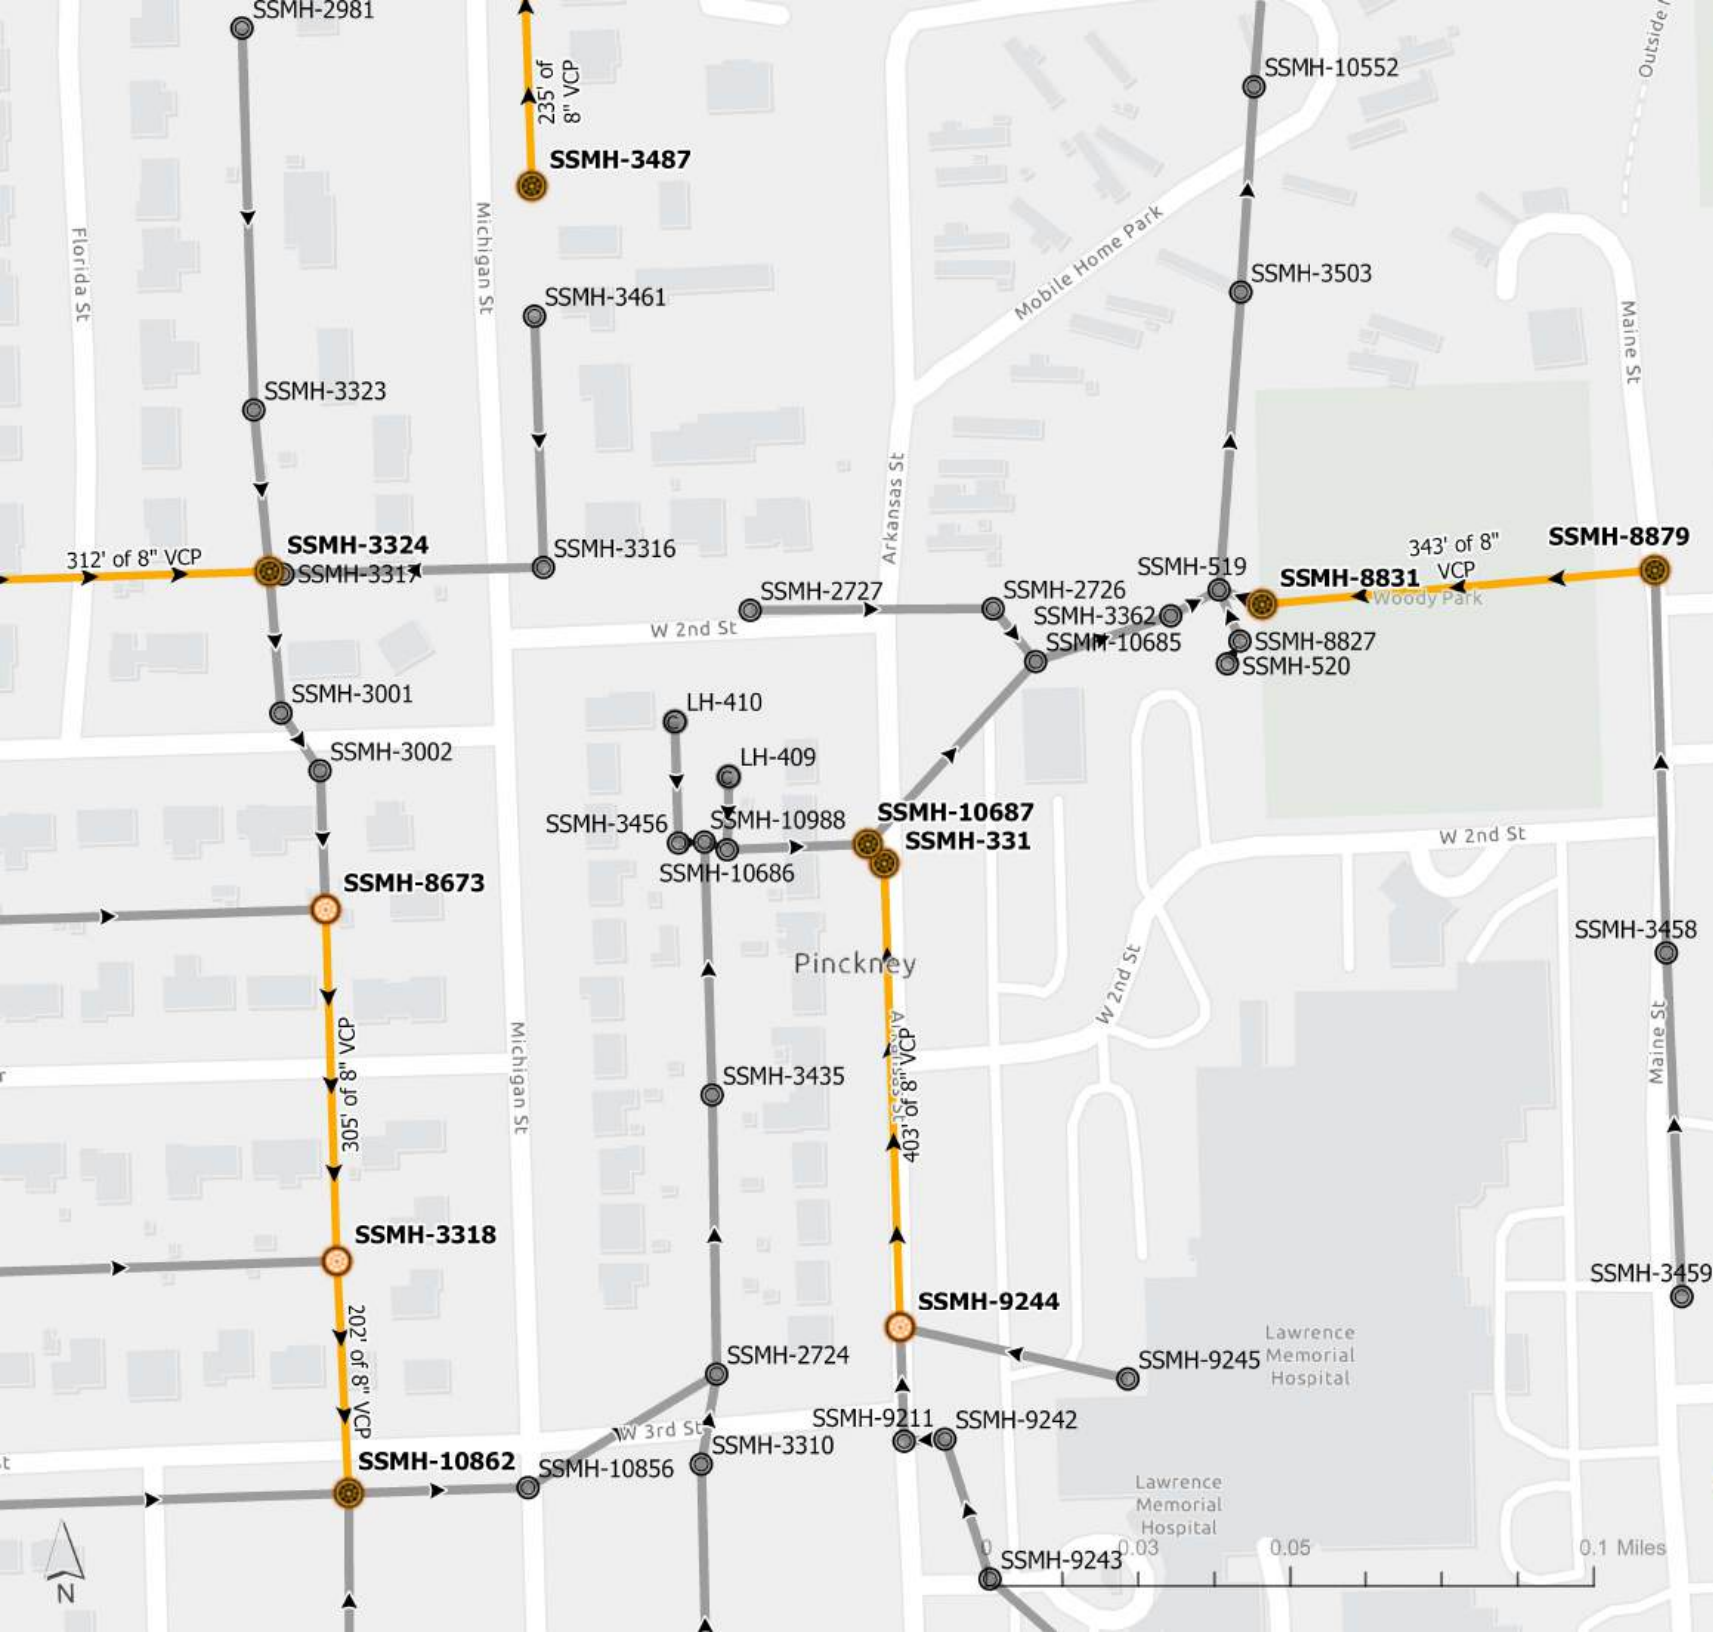

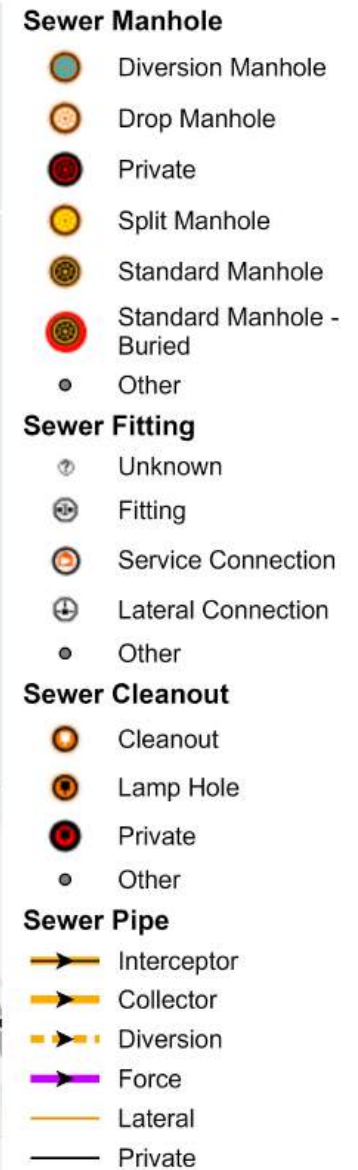

Lawrence Lining Project

Sewer Manhole

-  Diversion Manhole
-  Drop Manhole
-  Private
-  Split Manhole
-  Standard Manhole
-  Standard Manhole - Buried
-  Other

Sewer Fitting

-  Unknown
-  Fitting
-  Service Connection
-  Lateral Connection
-  Other

Sewer Cleanout

-  Cleanout
-  Lamp Hole
-  Private
-  Other

Sewer Pipe

-  Interceptor
-  Collector
-  Diversion
-  Force
-  Lateral
-  Private



Lawrence Lining Project

Sewer Manhole

-  Diversion Manhole
-  Drop Manhole
-  Private
-  Split Manhole
-  Standard Manhole
-  Standard Manhole - Buried
-  Other

Sewer Fitting


-  Unknown
-  Fitting
-  Service Connection
-  Lateral Connection
-  Other

Sewer Cleanout

-  Cleanout
-  Lamp Hole
-  Private
-  Other

Sewer Pipe

-  Interceptor
-  Collector
-  Diversion
-  Force
-  Lateral
-  Private

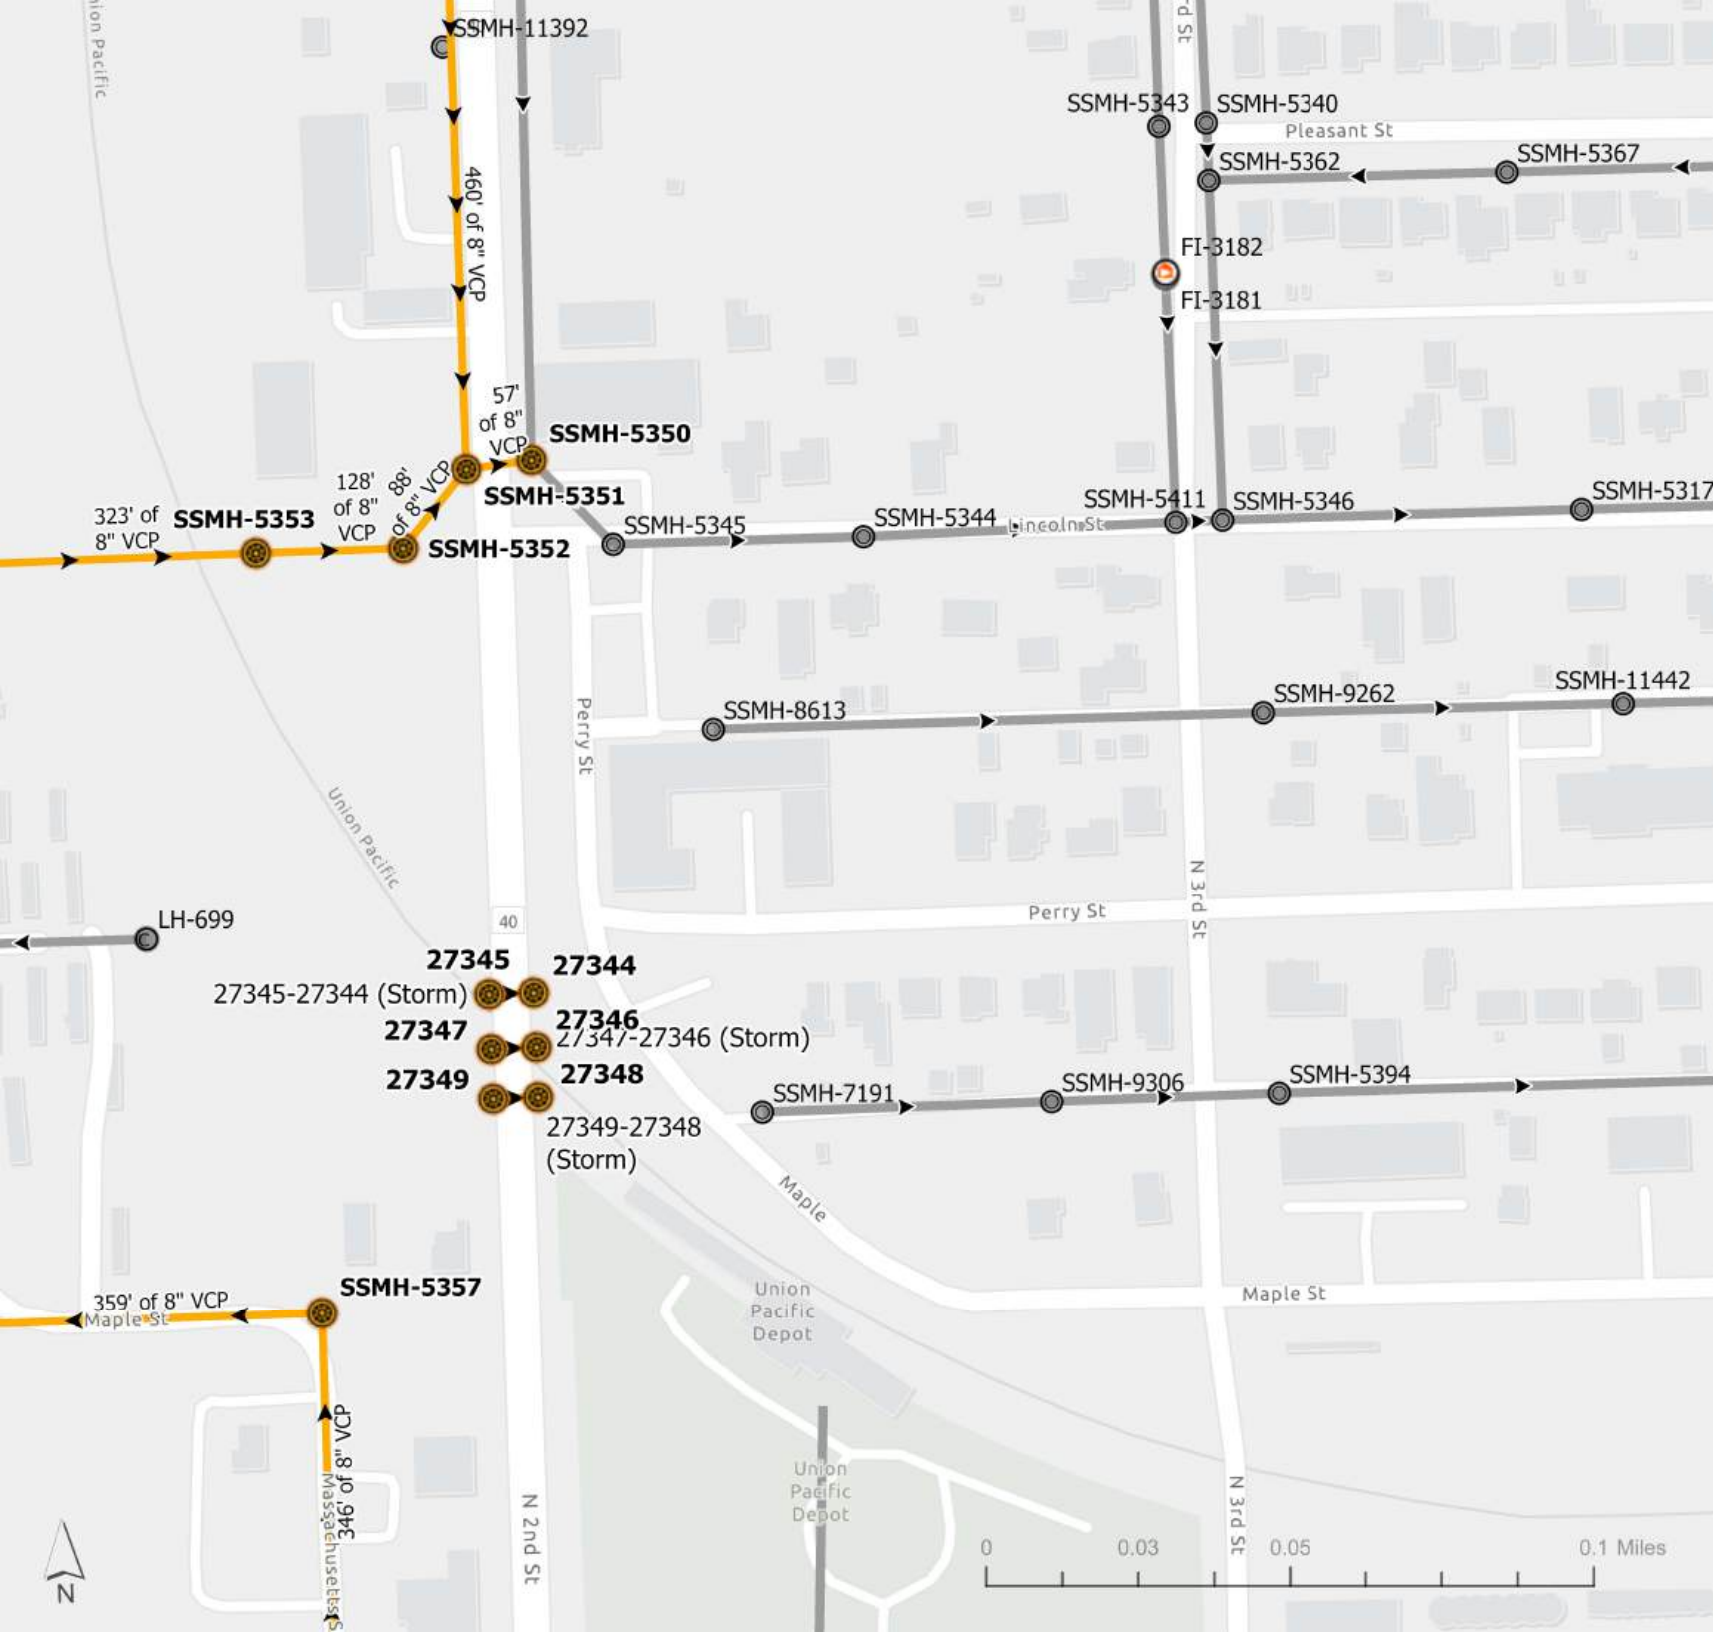

Lawrence Lining Project

Sewer Manhole

-  Divergence Manhole
-  Drop Manhole
-  Private
-  Split Manhole
-  Standard Manhole
-  Standard Manhole - Buried
-  Other

Sewer Fitting


-  Unknown
-  Fitting
-  Service Connection
-  Lateral Connection
-  Other

Sewer Cleanout

-  Cleanout
-  Lamp Hole
-  Private
-  Other

Sewer Pipe

-  Interceptor
-  Collector
-  Diversion
-  Force
-  Lateral
-  Private

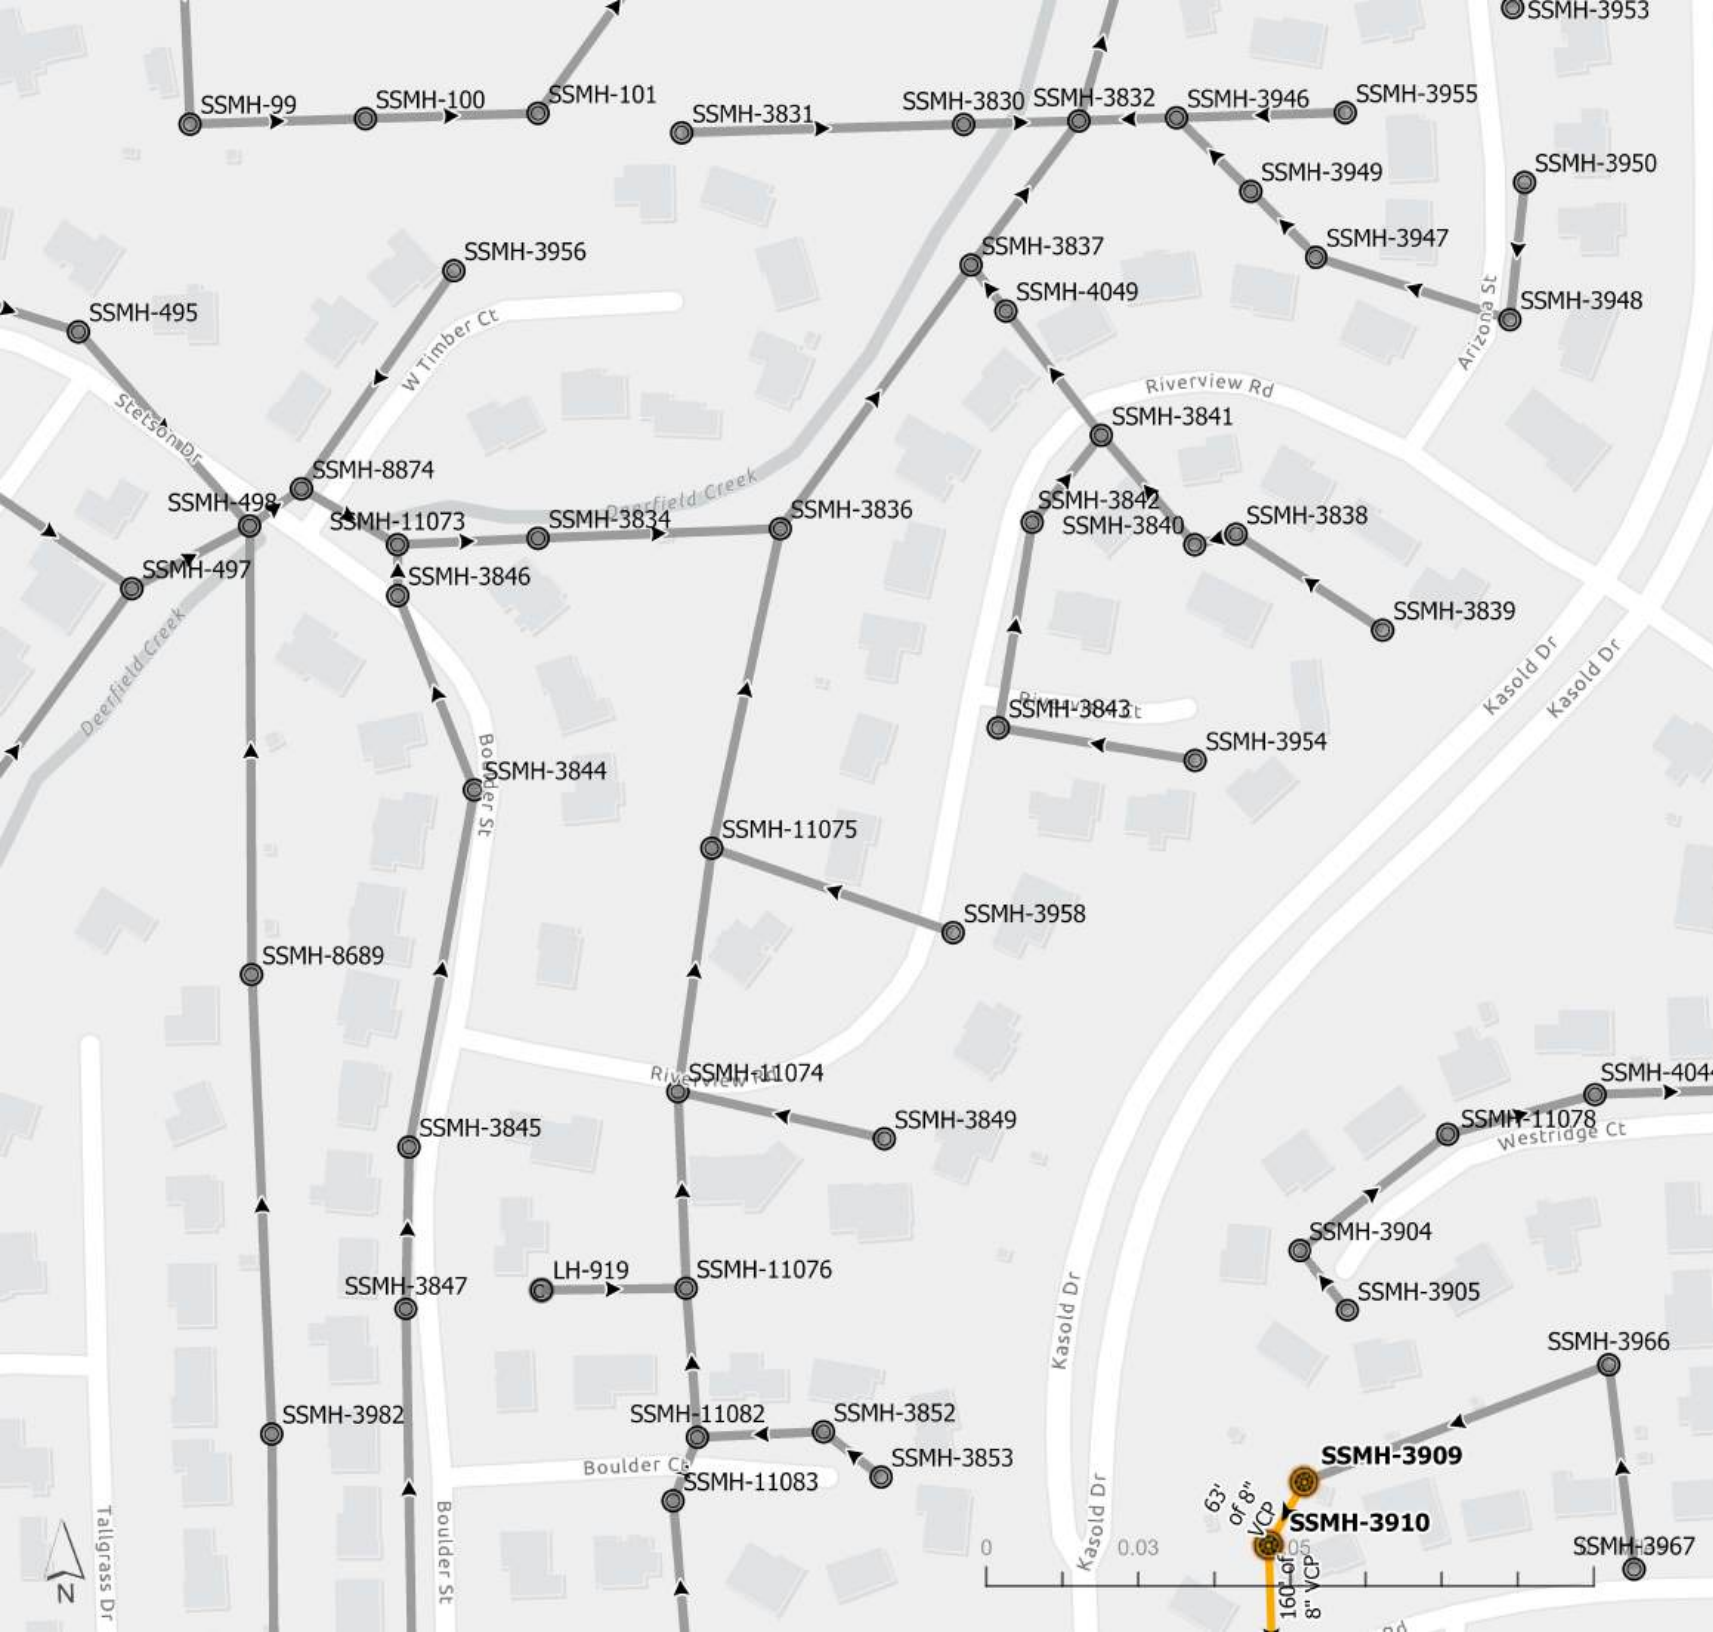



- Diversion Manhole
- Drop Manhole
- Private
- Split Manhole
- Standard Manhole
- Standard Manhole - Buried
- Other

Sewer Fitting

- Unknown
- Fitting
- Service Connection
- Lateral Connection
- Other

Sewer Cleanout

-  Cleanout
-  Lamp Hole
-  Private
-  Other

Sewer Pipe


-  Interceptor
 Collector
 Diversion
 Force
 Lateral
 Private

- Diversion Manhole
- Drop Manhole
- Private
- Split Manhole
- Standard Manhole
- Standard Manhole Buried
- Other

- Unknown
- Fitting
- Service Connection
- Lateral Connection
- Other

- Cleanout
- Lamp Hole
- Private
- Other

- Interceptor
- Collector
- Diversion
- Force
- Lateral
- Private

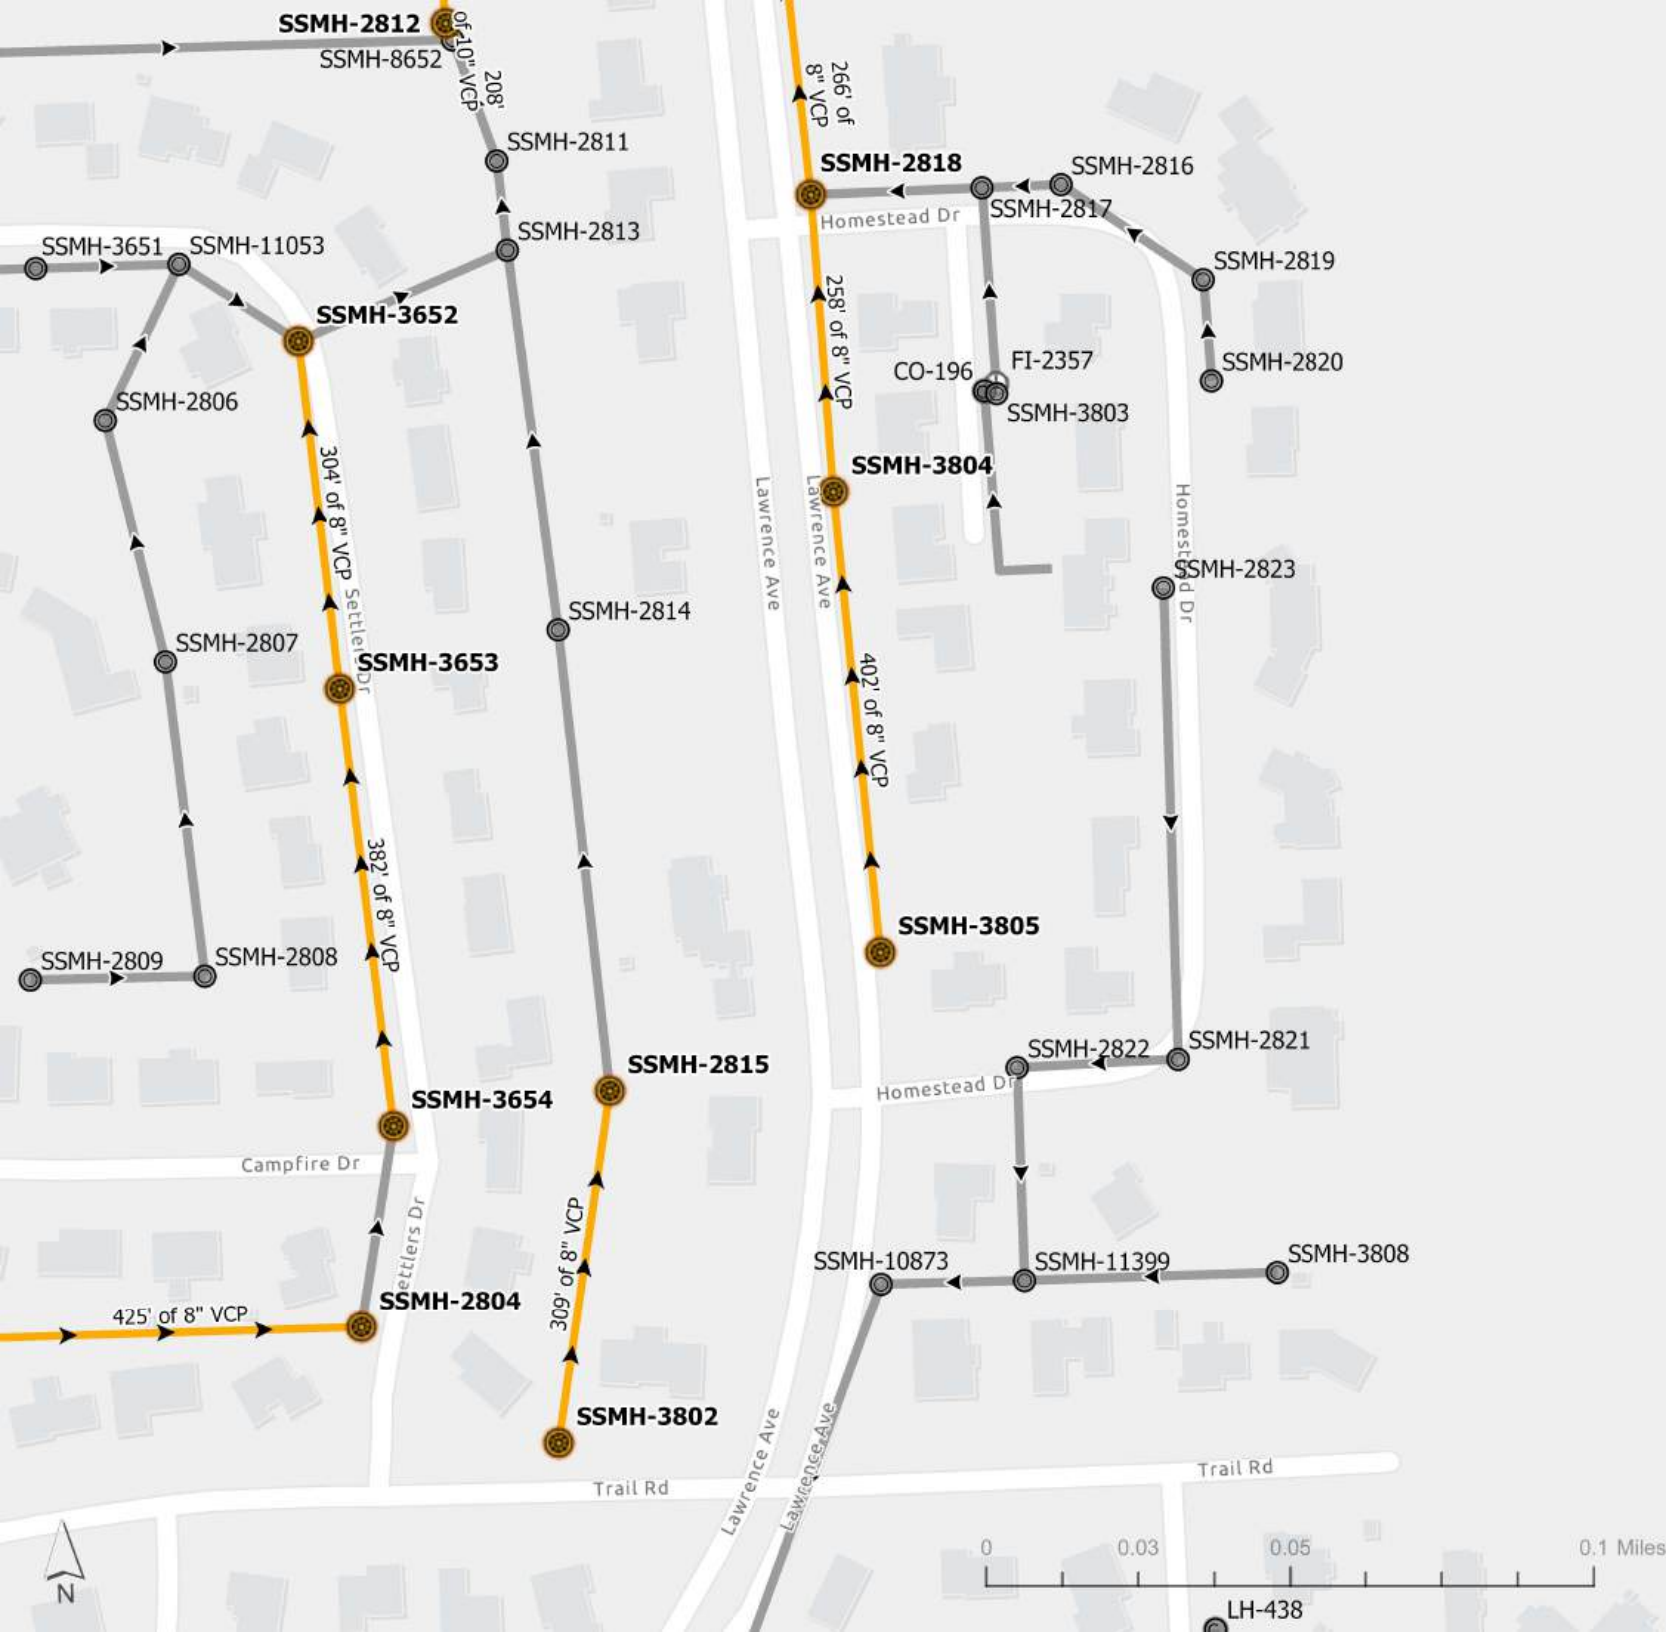

Lawrence Lining Project

Sewer Manhole

-  Diversion Manhole
-  Drop Manhole
-  Private
-  Split Manhole
-  Standard Manhole
-  Standard Manhole - Buried
-  Other

Sewer Fitting


-  Unknown
-  Fitting
-  Service Connection
-  Lateral Connection
-  Other


Sewer Cleanout


-  Cleanout
-  Lamp Hole
-  Private
-  Other

Sewer Pipe

-  Interceptor
-  Collector
-  Diversion
-  Force
-  Lateral
-  Private

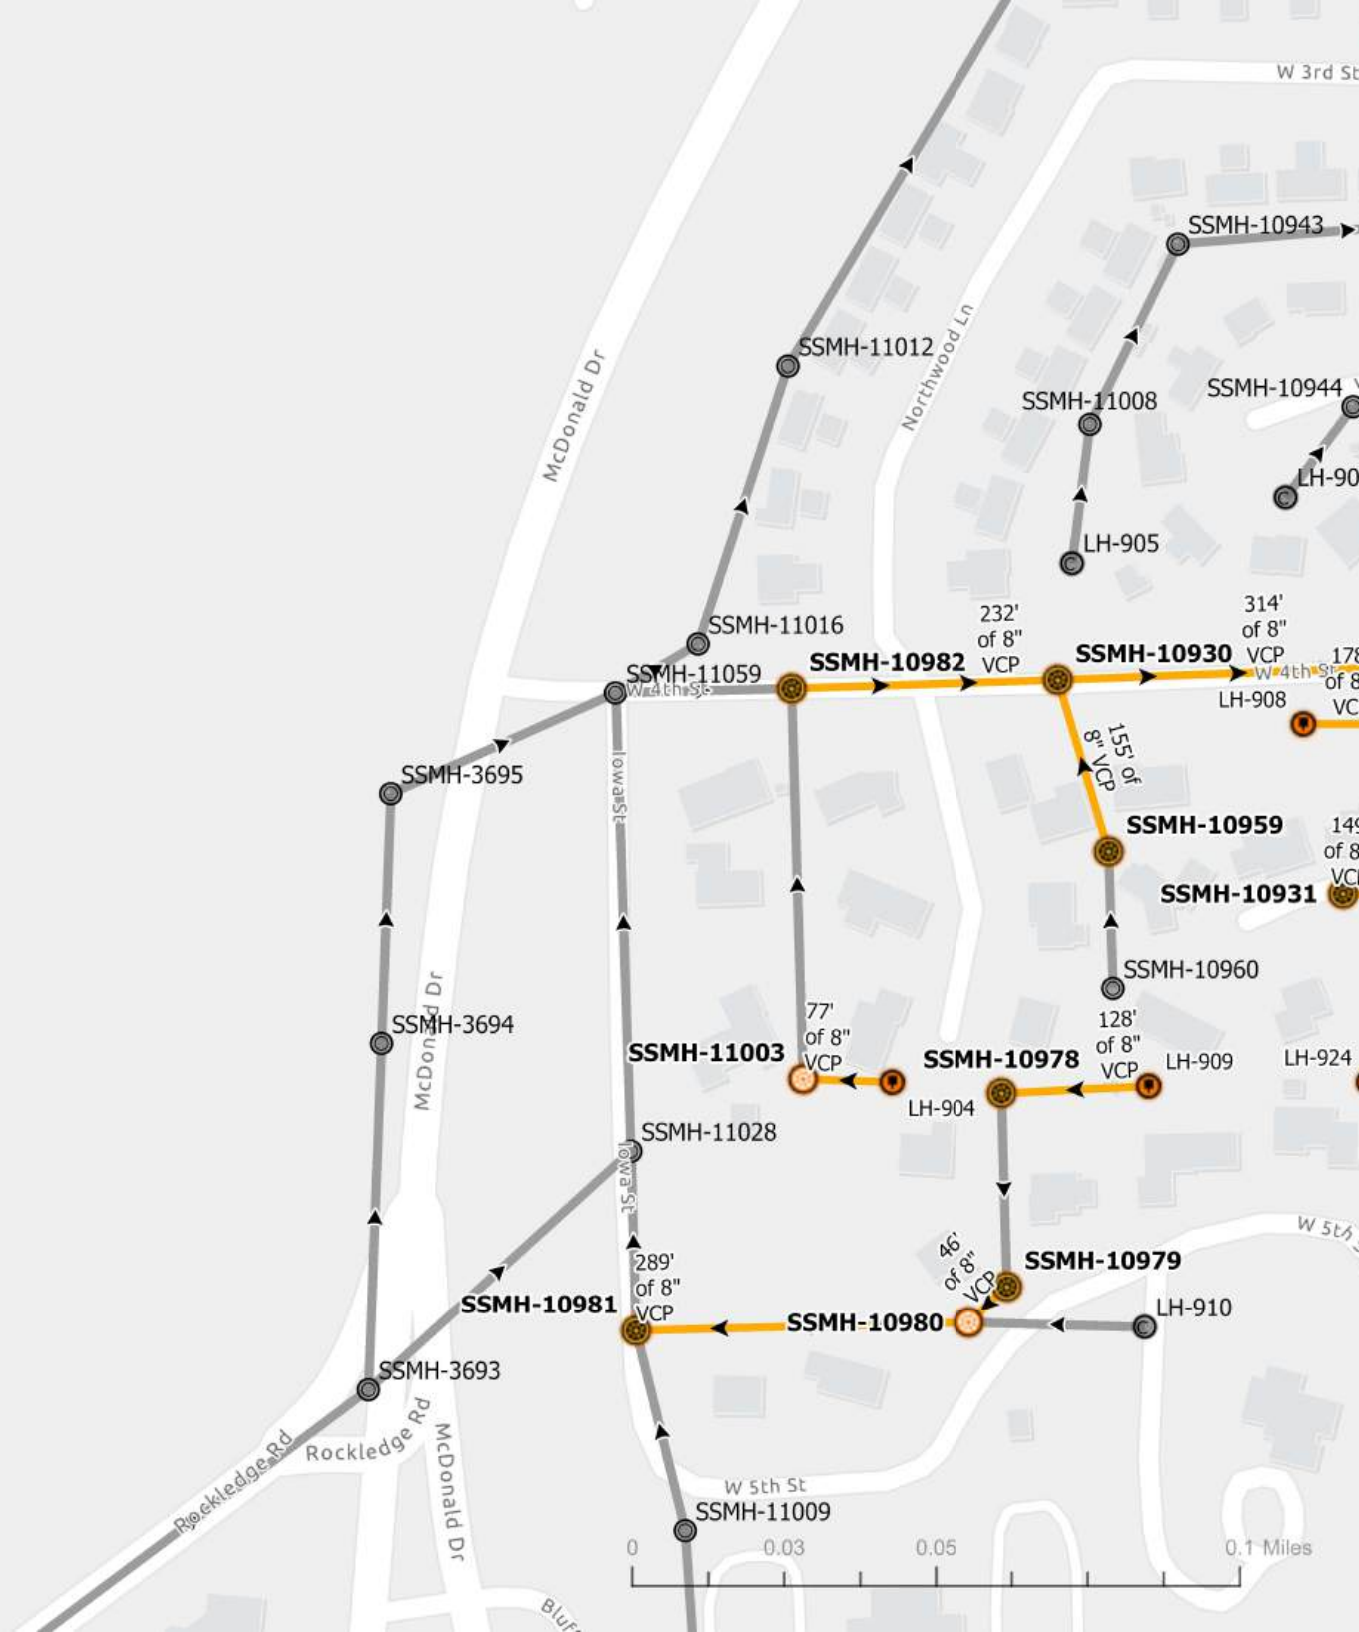

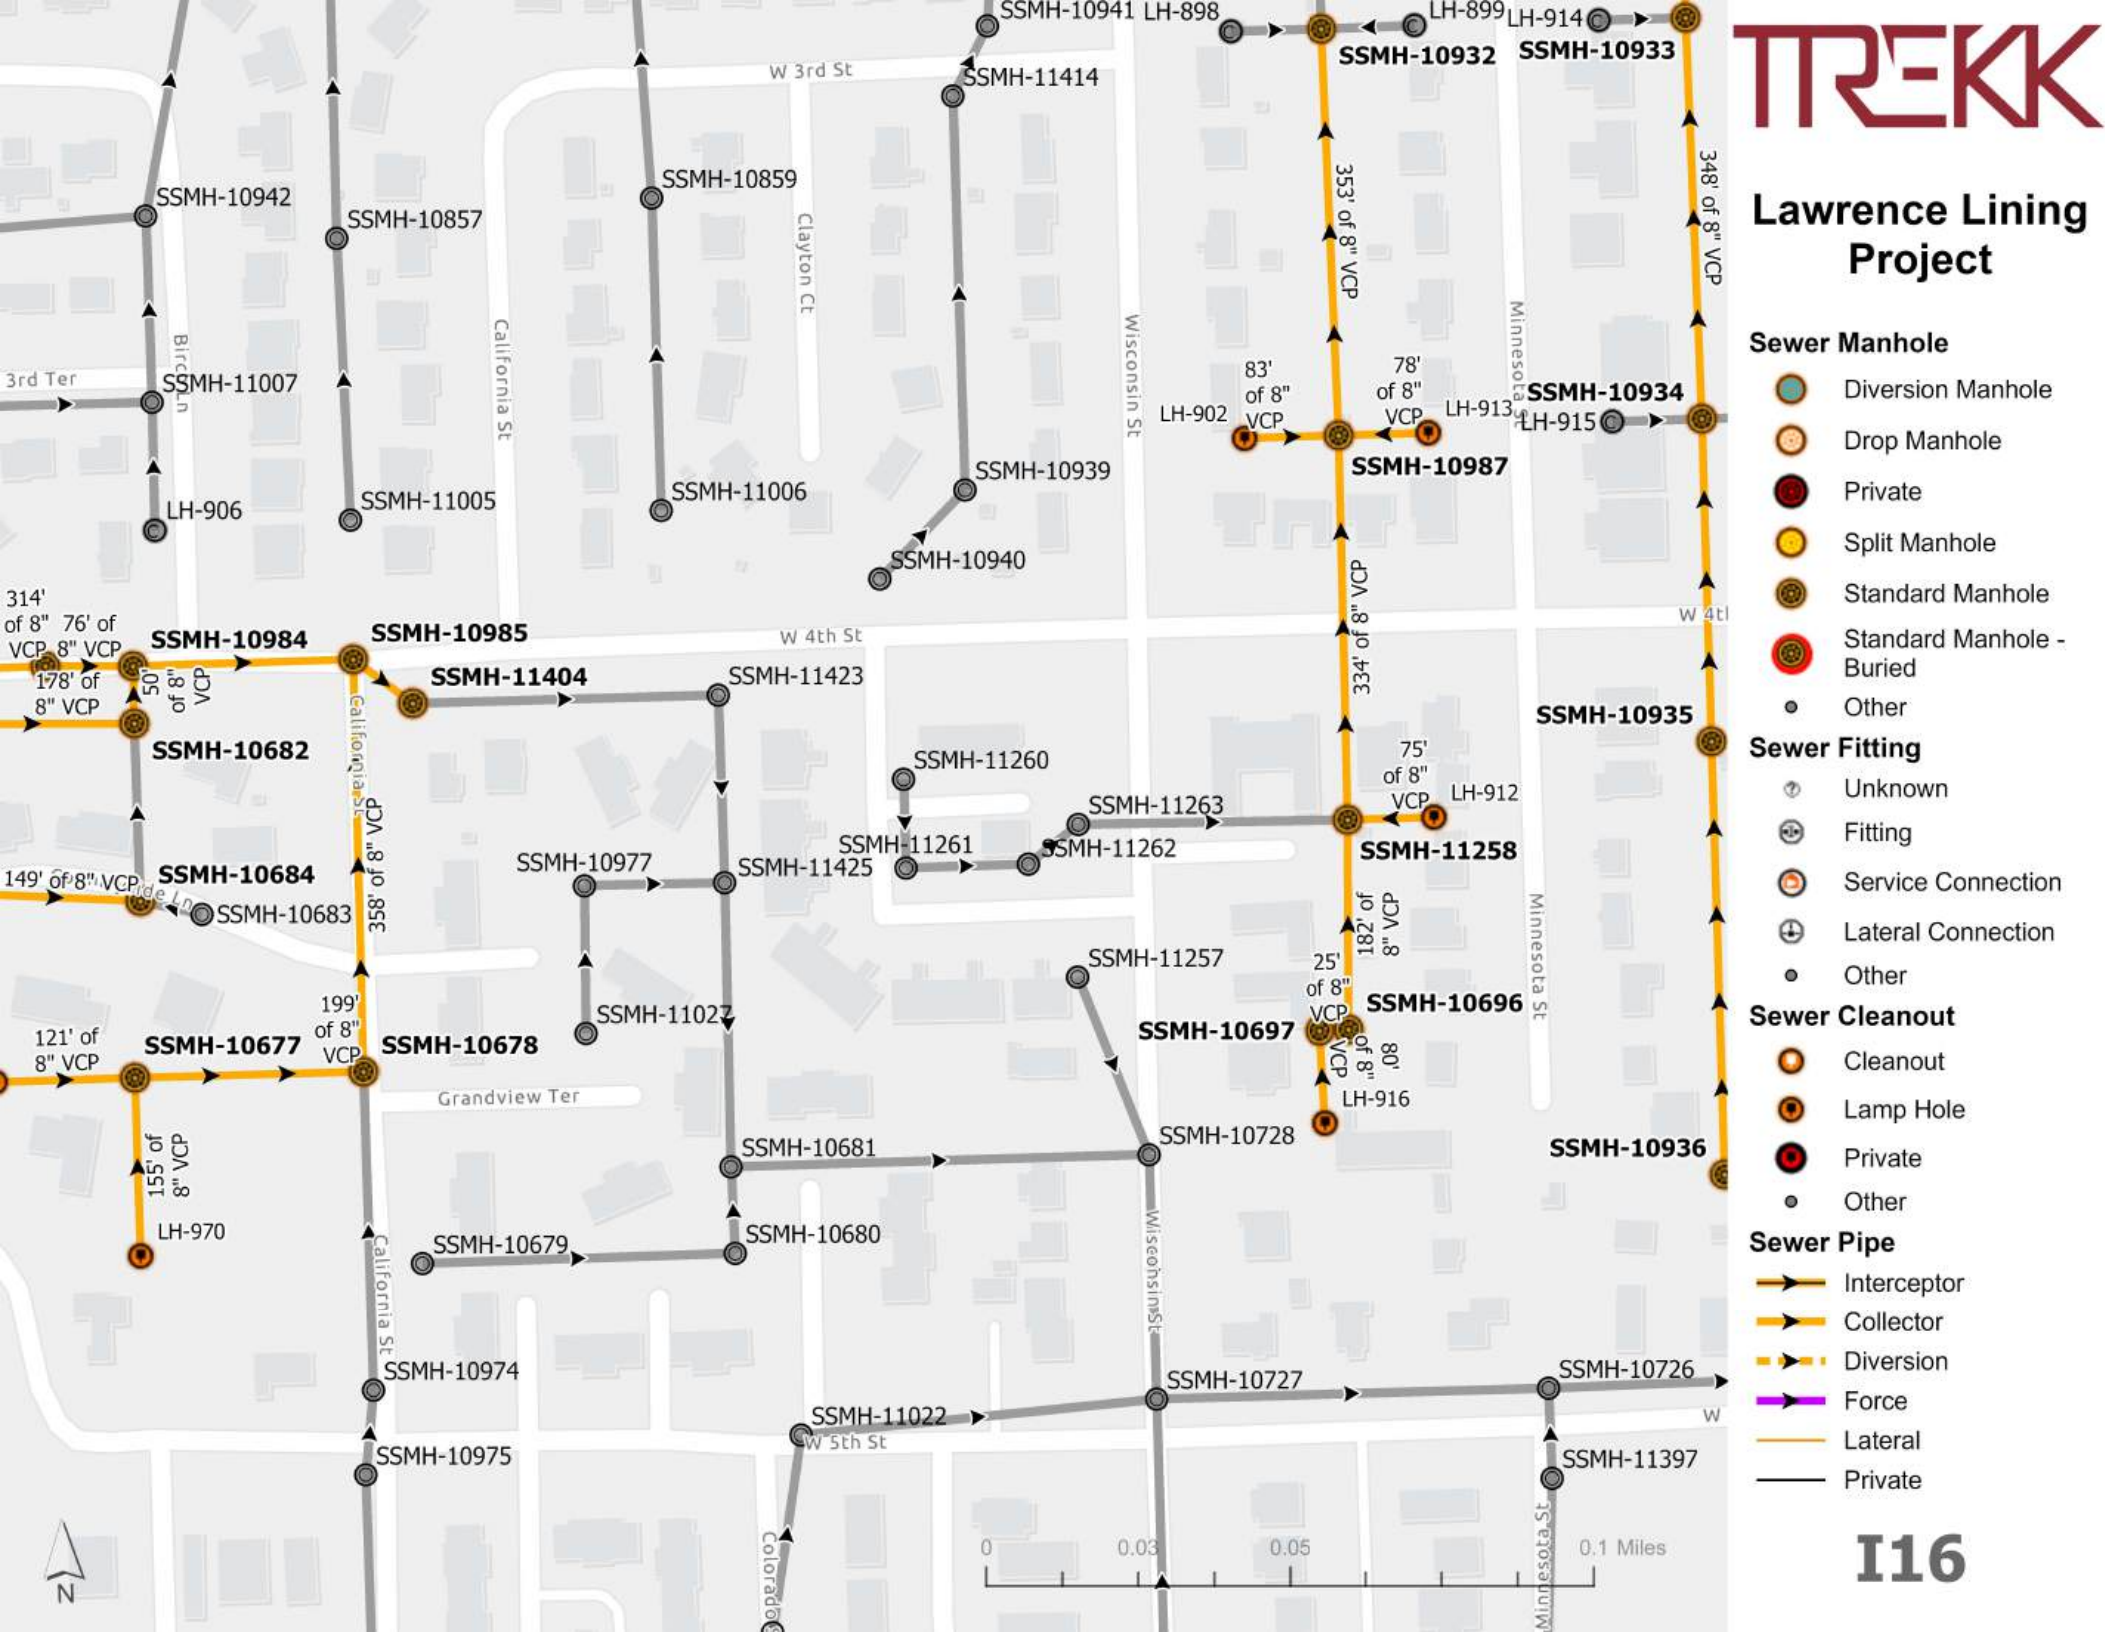

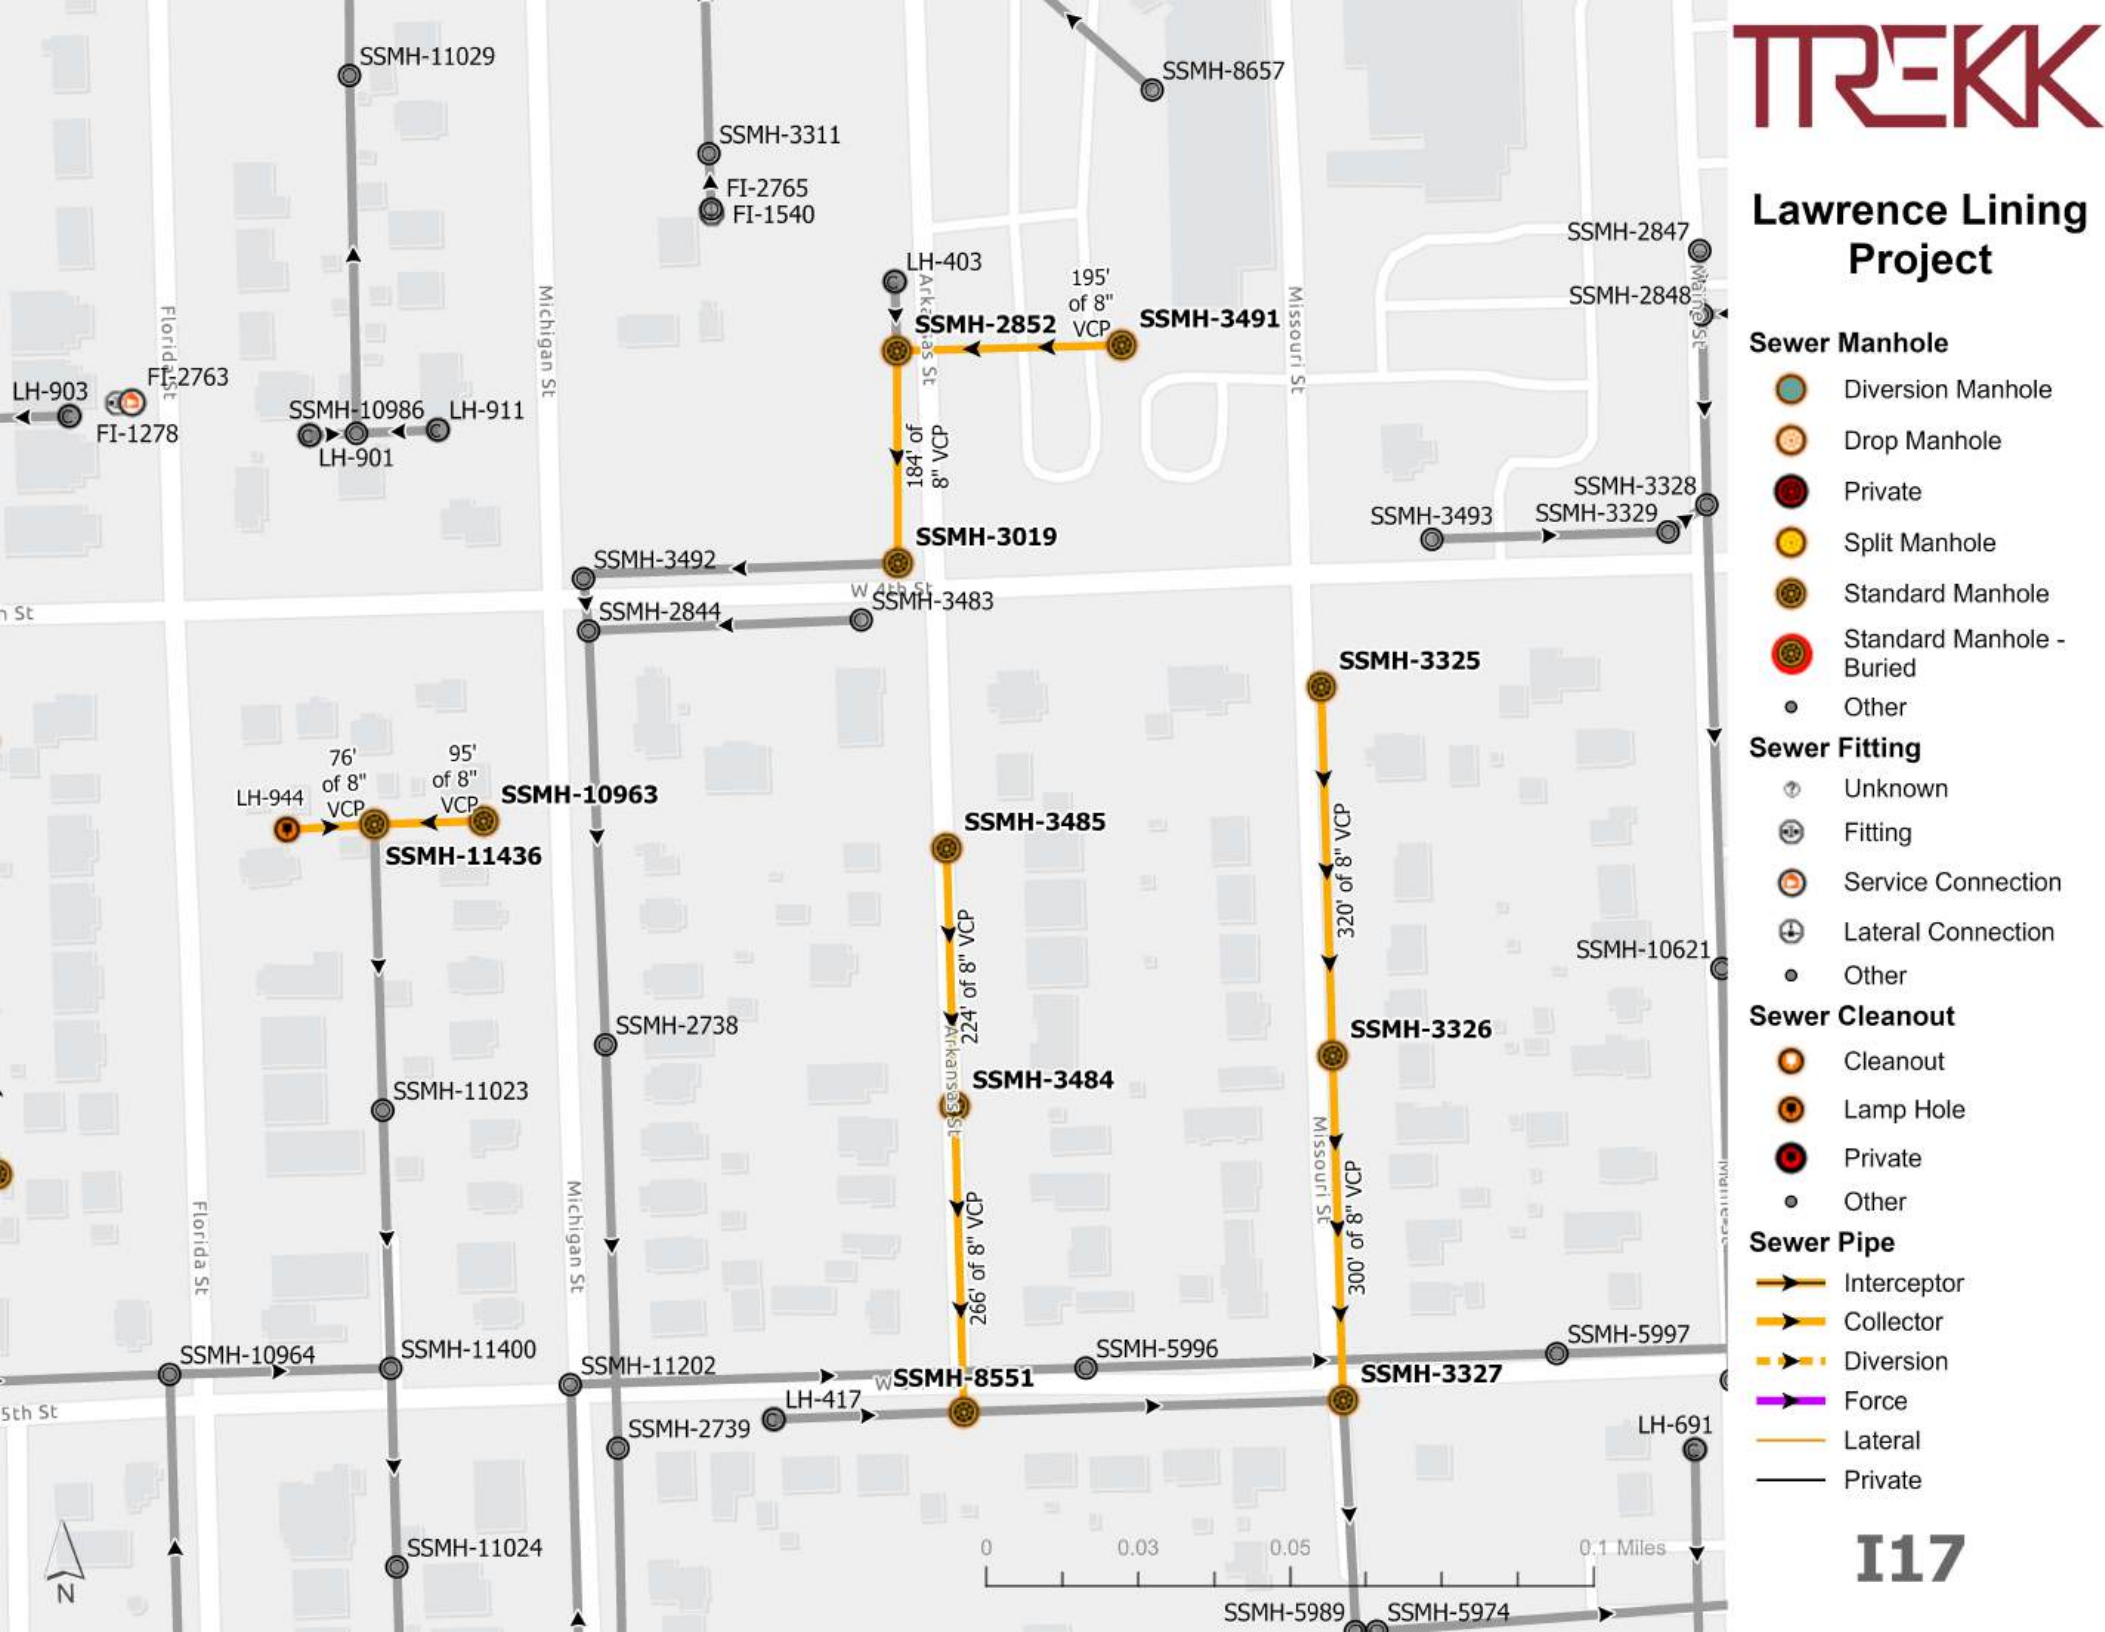



Lawrence Lining Project

Sewer Manhole

-  Diversion Manhole
-  Drop Manhole
-  Private
-  Split Manhole
-  Standard Manhole
-  Standard Manhole - Buried
-  Other

Sewer Fitting


-  Unknown
-  Fitting
-  Service Connection
-  Lateral Connection
-  Other

Sewer Cleanout

-  Cleanout
-  Lamp Hole
-  Private
-  Other

Sewer Pipe

-  Interceptor
-  Collector
-  Diversion
-  Force
-  Lateral
-  Private

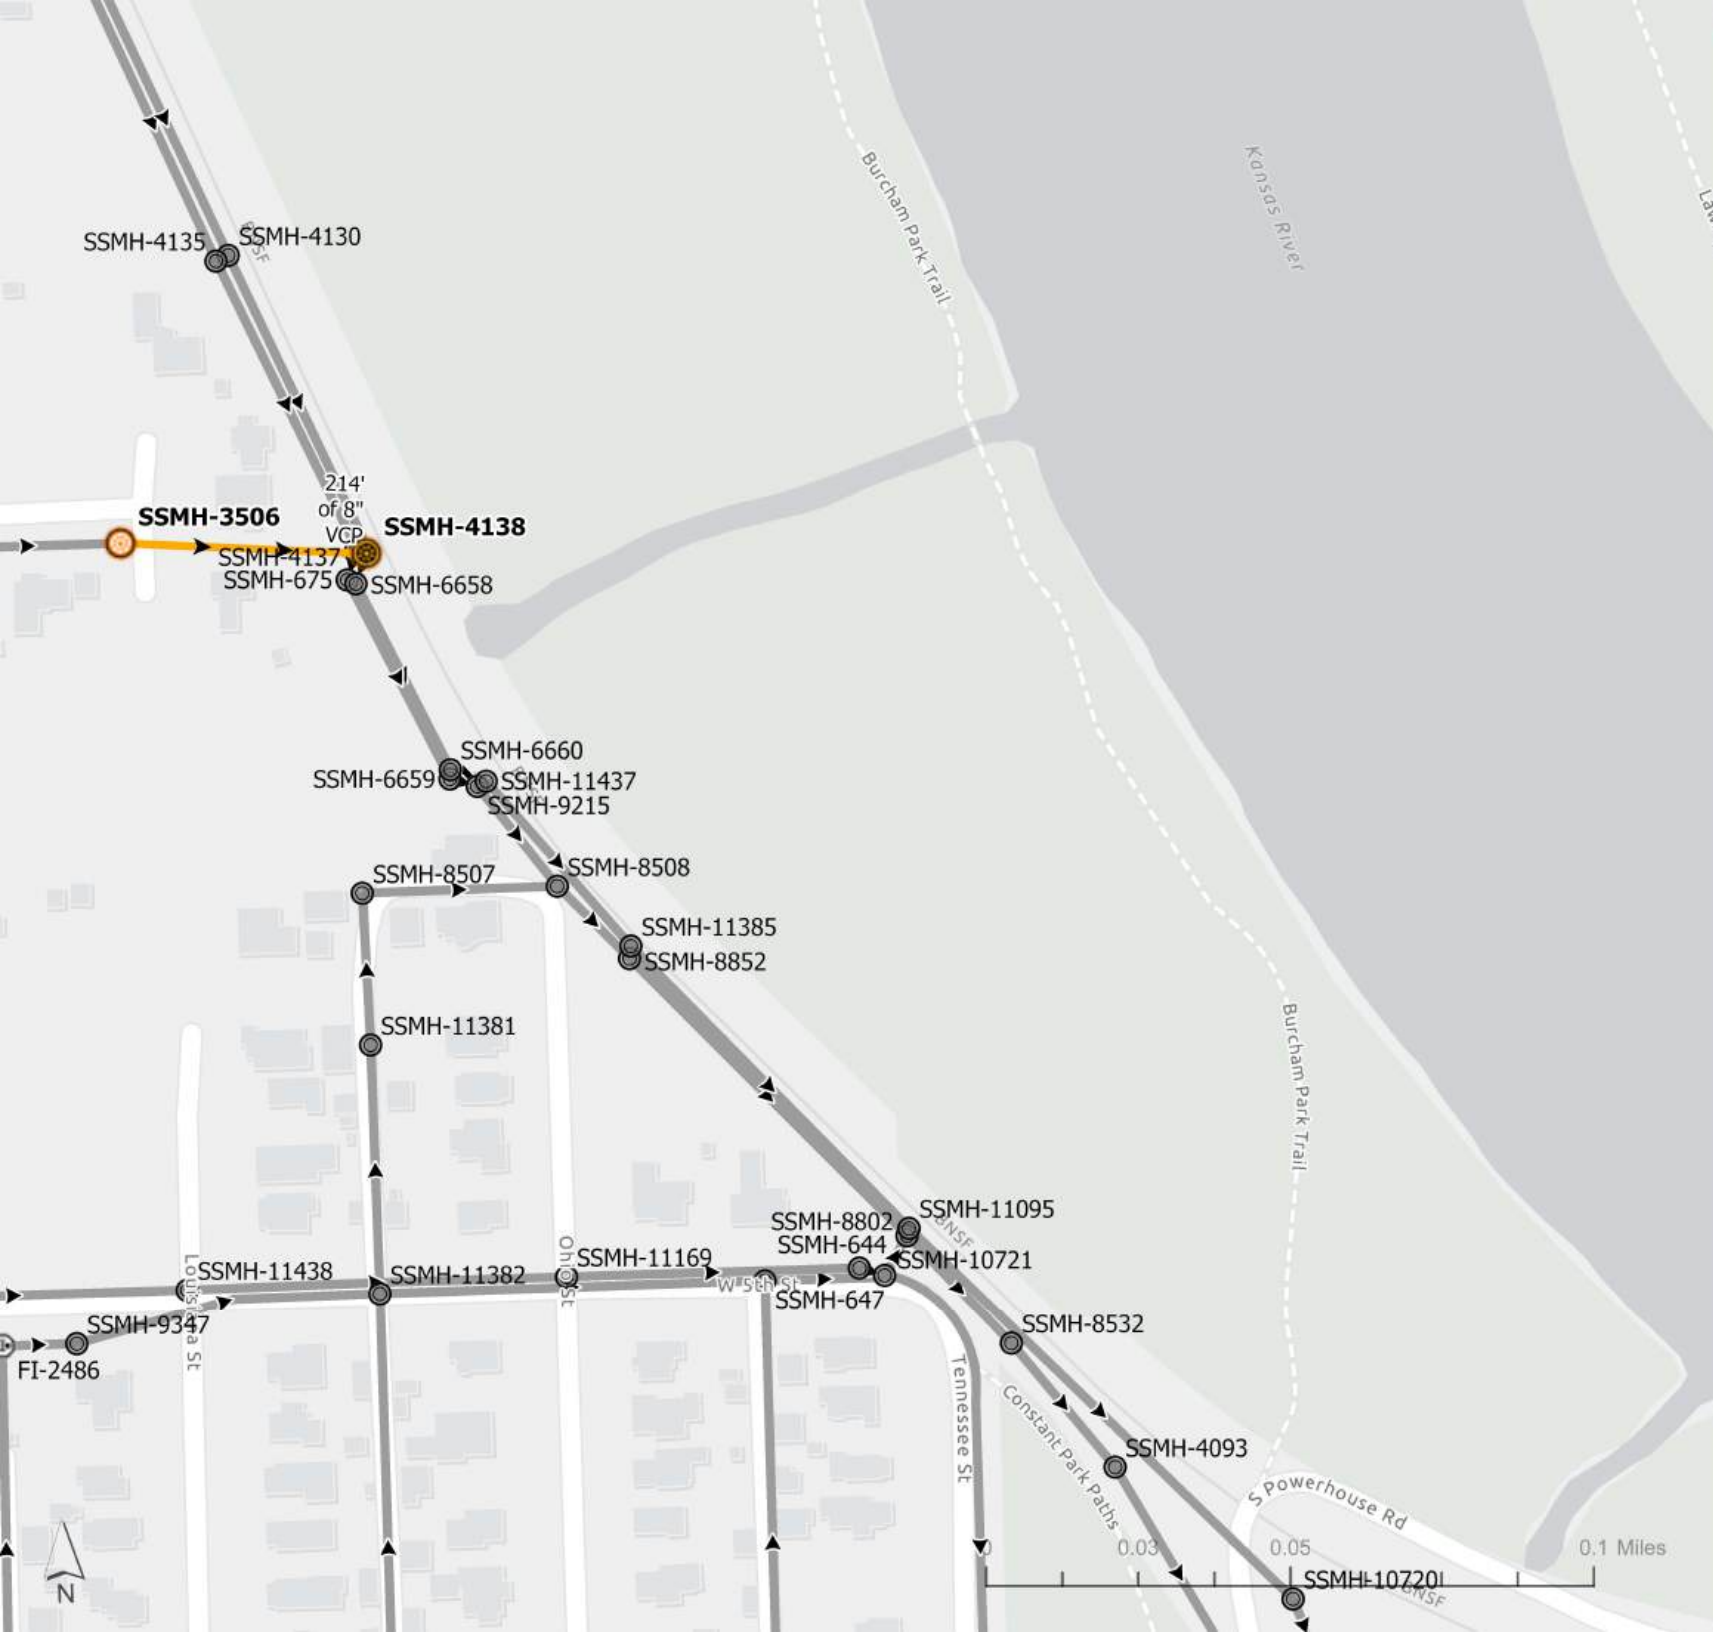

Lawrence Lining Project

Sewer Manhole

-  Diversion Manhole
-  Drop Manhole
-  Private
-  Split Manhole
-  Standard Manhole
-  Standard Manhole - Buried
-  Other

Sewer Fitting

-  Unknown
-  Fitting
-  Service Connection
-  Lateral Connection
-  Other

Sewer Cleanout

-  Cleanout
-  Lamp Hole
-  Private
-  Other

Sewer Pipe

-  Interceptor
-  Collector
-  Diversion
-  Force
-  Lateral
-  Private



Lawrence Lining Project

Sewer Manhole

-  Diversion Manhole
-  Drop Manhole
-  Private
-  Split Manhole
-  Standard Manhole
-  Standard Manhole - Buried
-  Other

Sewer Fitting


-  Unknown
-  Fitting
-  Service Connection
-  Lateral Connection
-  Other

Sewer Cleanout

-  Cleanout
-  Lamp Hole
-  Private
-  Other

Sewer Pipe

-  Interceptor
-  Collector
-  Diversion
-  Force
-  Lateral
-  Private

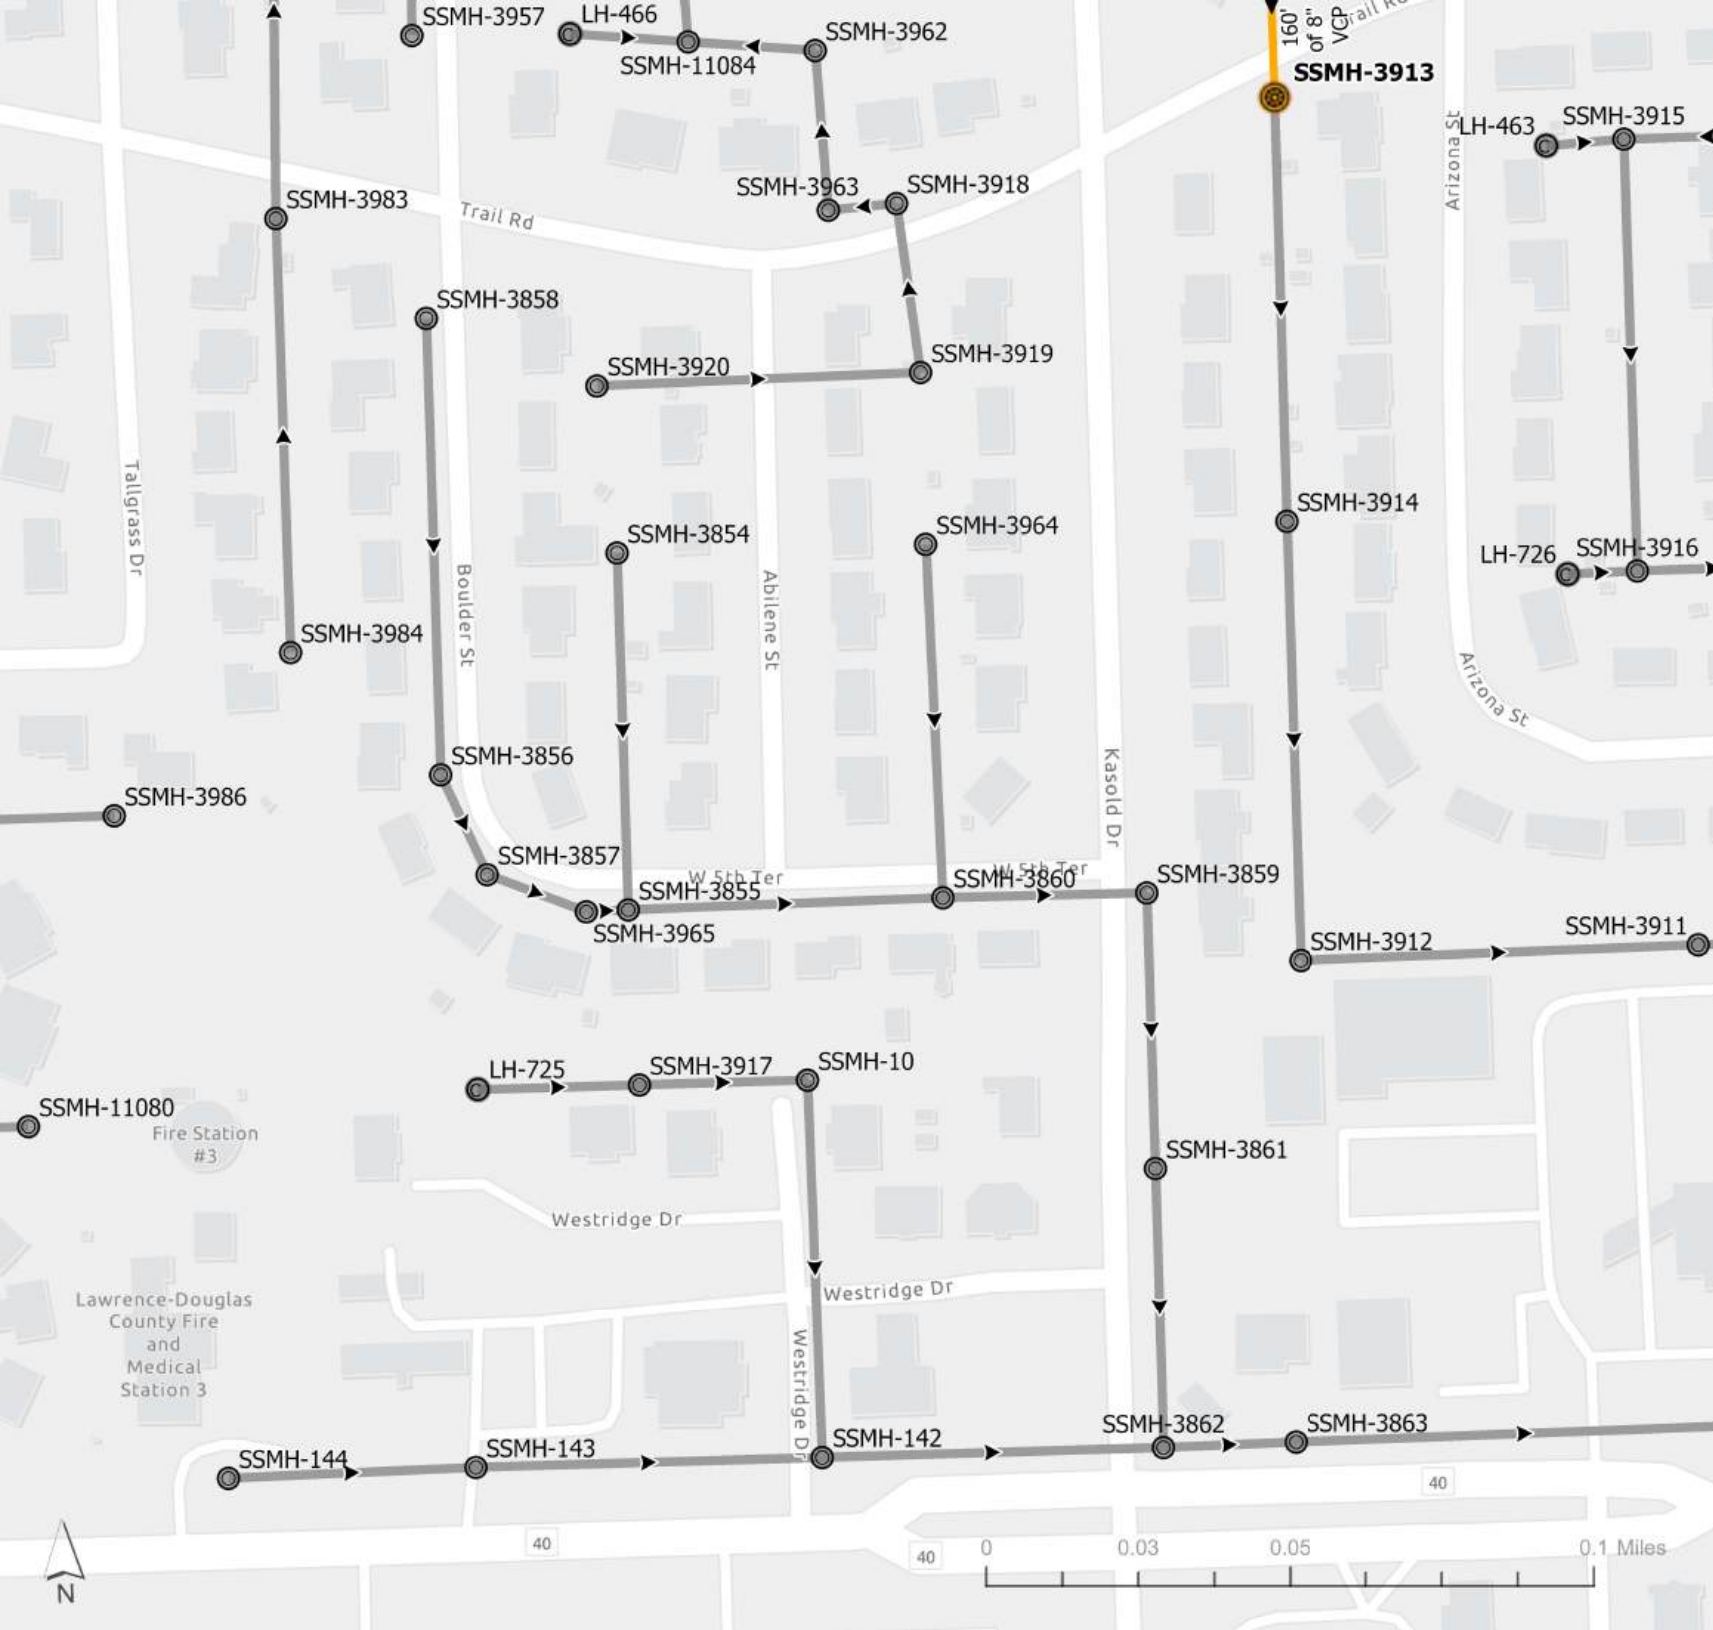

Lawrence Lining Project

Sewer Manhole

-  Diversion Manhole
-  Drop Manhole
-  Private
-  Split Manhole
-  Standard Manhole
-  Standard Manhole - Buried
-  Other

Sewer Fitting


-  Unknown
-  Fitting
-  Service Connection
-  Lateral Connection
-  Other

Sewer Cleanout

-  Cleanout
-  Lamp Hole
-  Private
-  Other

Sewer Pipe

-  Interceptor
-  Collector
-  Diversion
-  Force
-  Lateral
-  Private

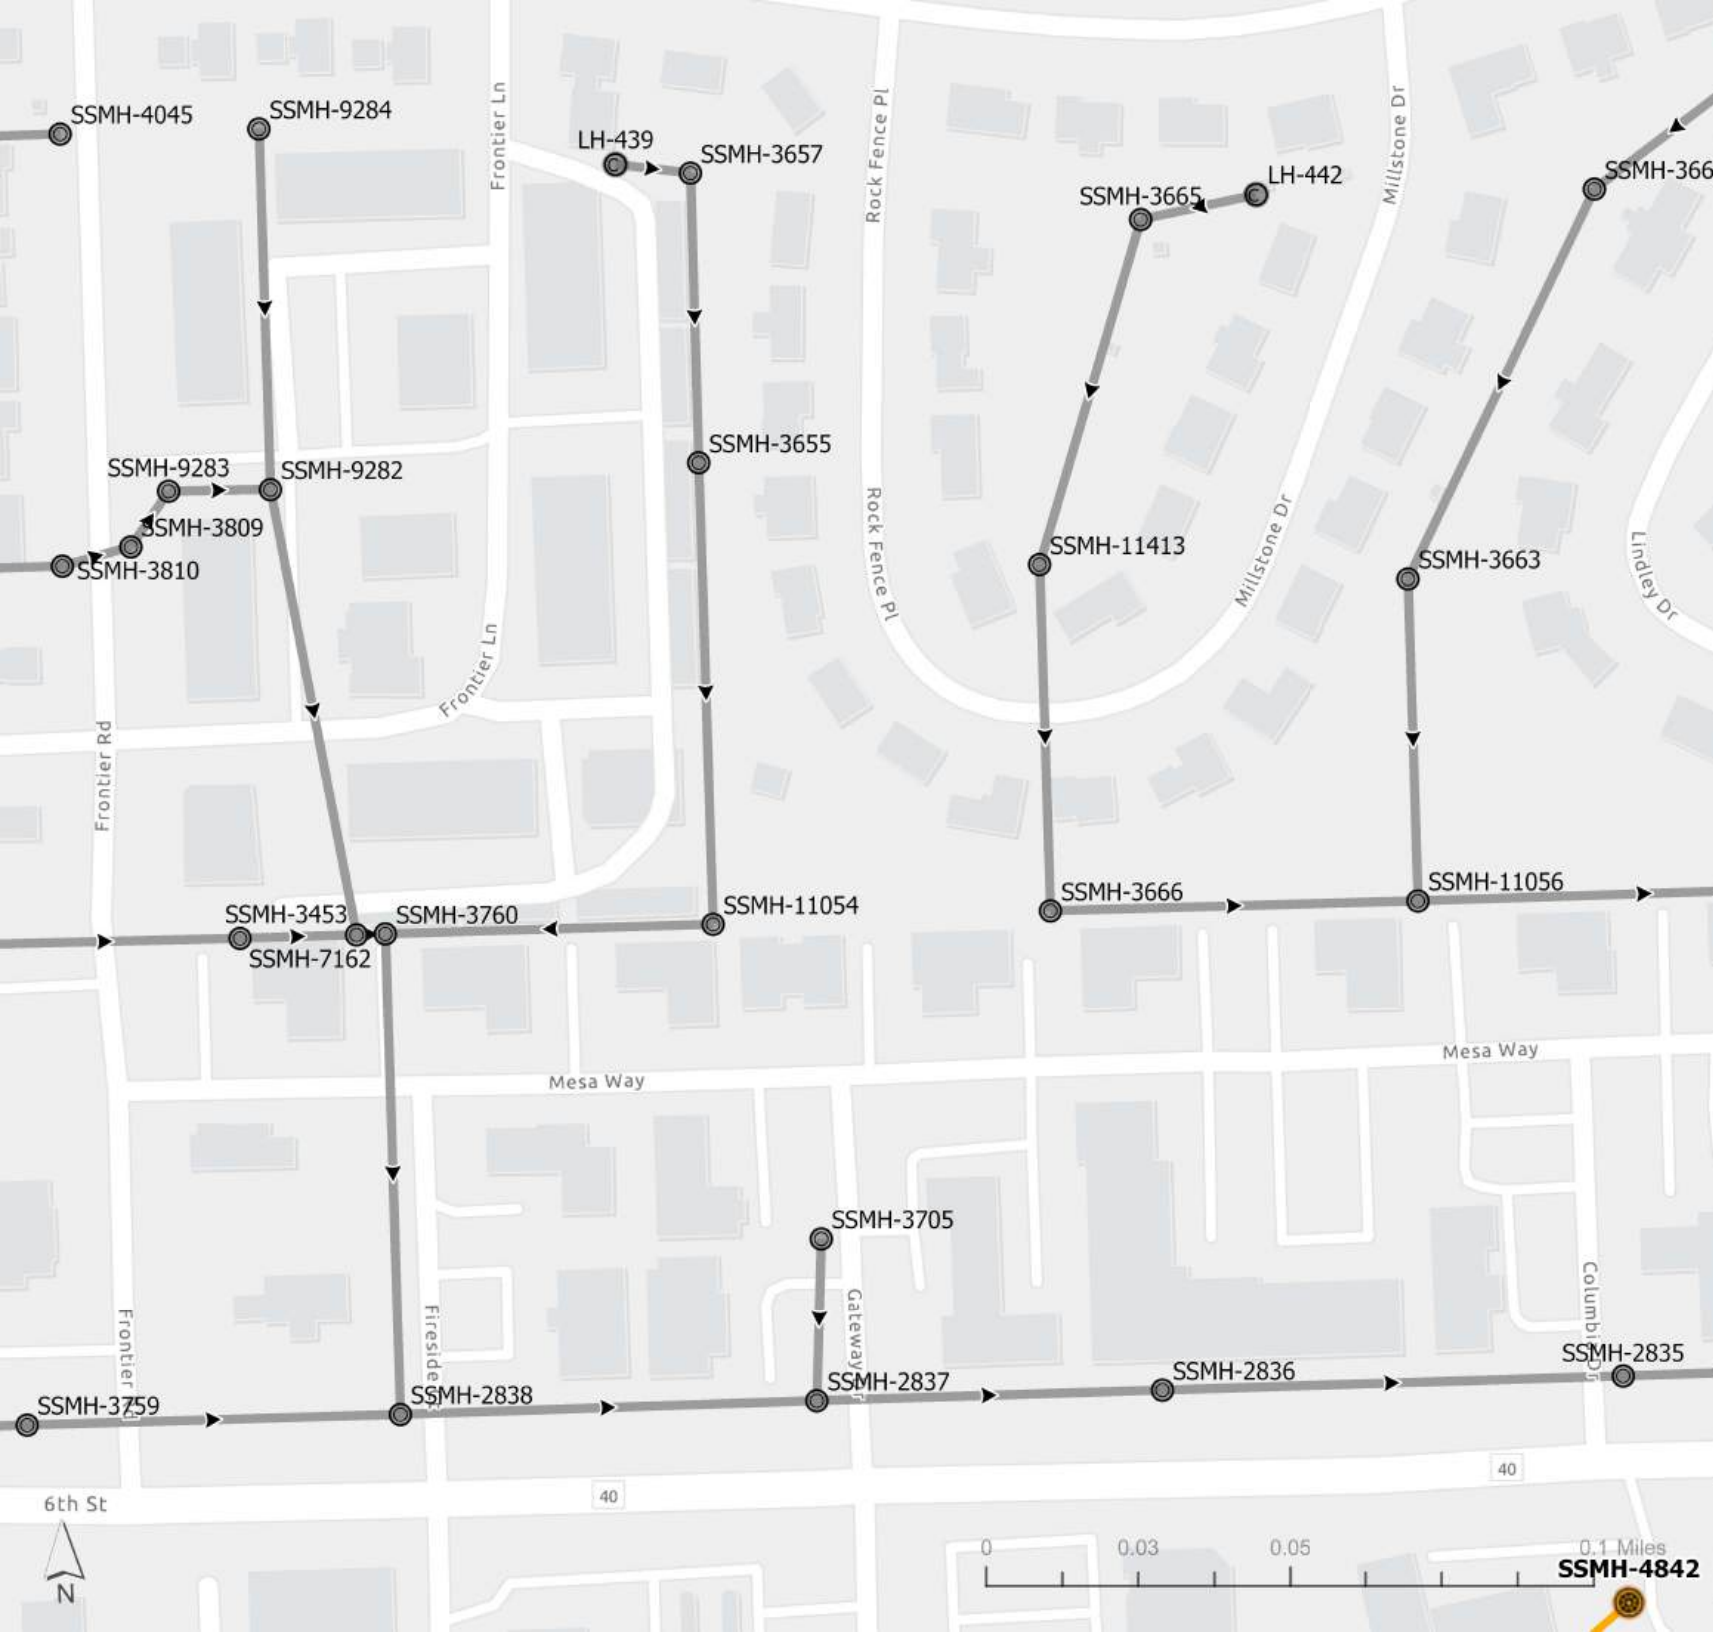

Lawrence Lining Project

Sewer Manhole

-  Diversion Manhole
-  Drop Manhole
-  Private
-  Split Manhole
-  Standard Manhole
-  Standard Manhole - Buried
-  Other

Sewer Fitting


-  Unknown
-  Fitting
-  Service Connection
-  Lateral Connection
-  Other

Sewer Cleanout

-  Cleanout
-  Lamp Hole
-  Private
-  Other

Sewer Pipe

-  Interceptor
-  Collector
-  Diversion
-  Force
-  Lateral
-  Private

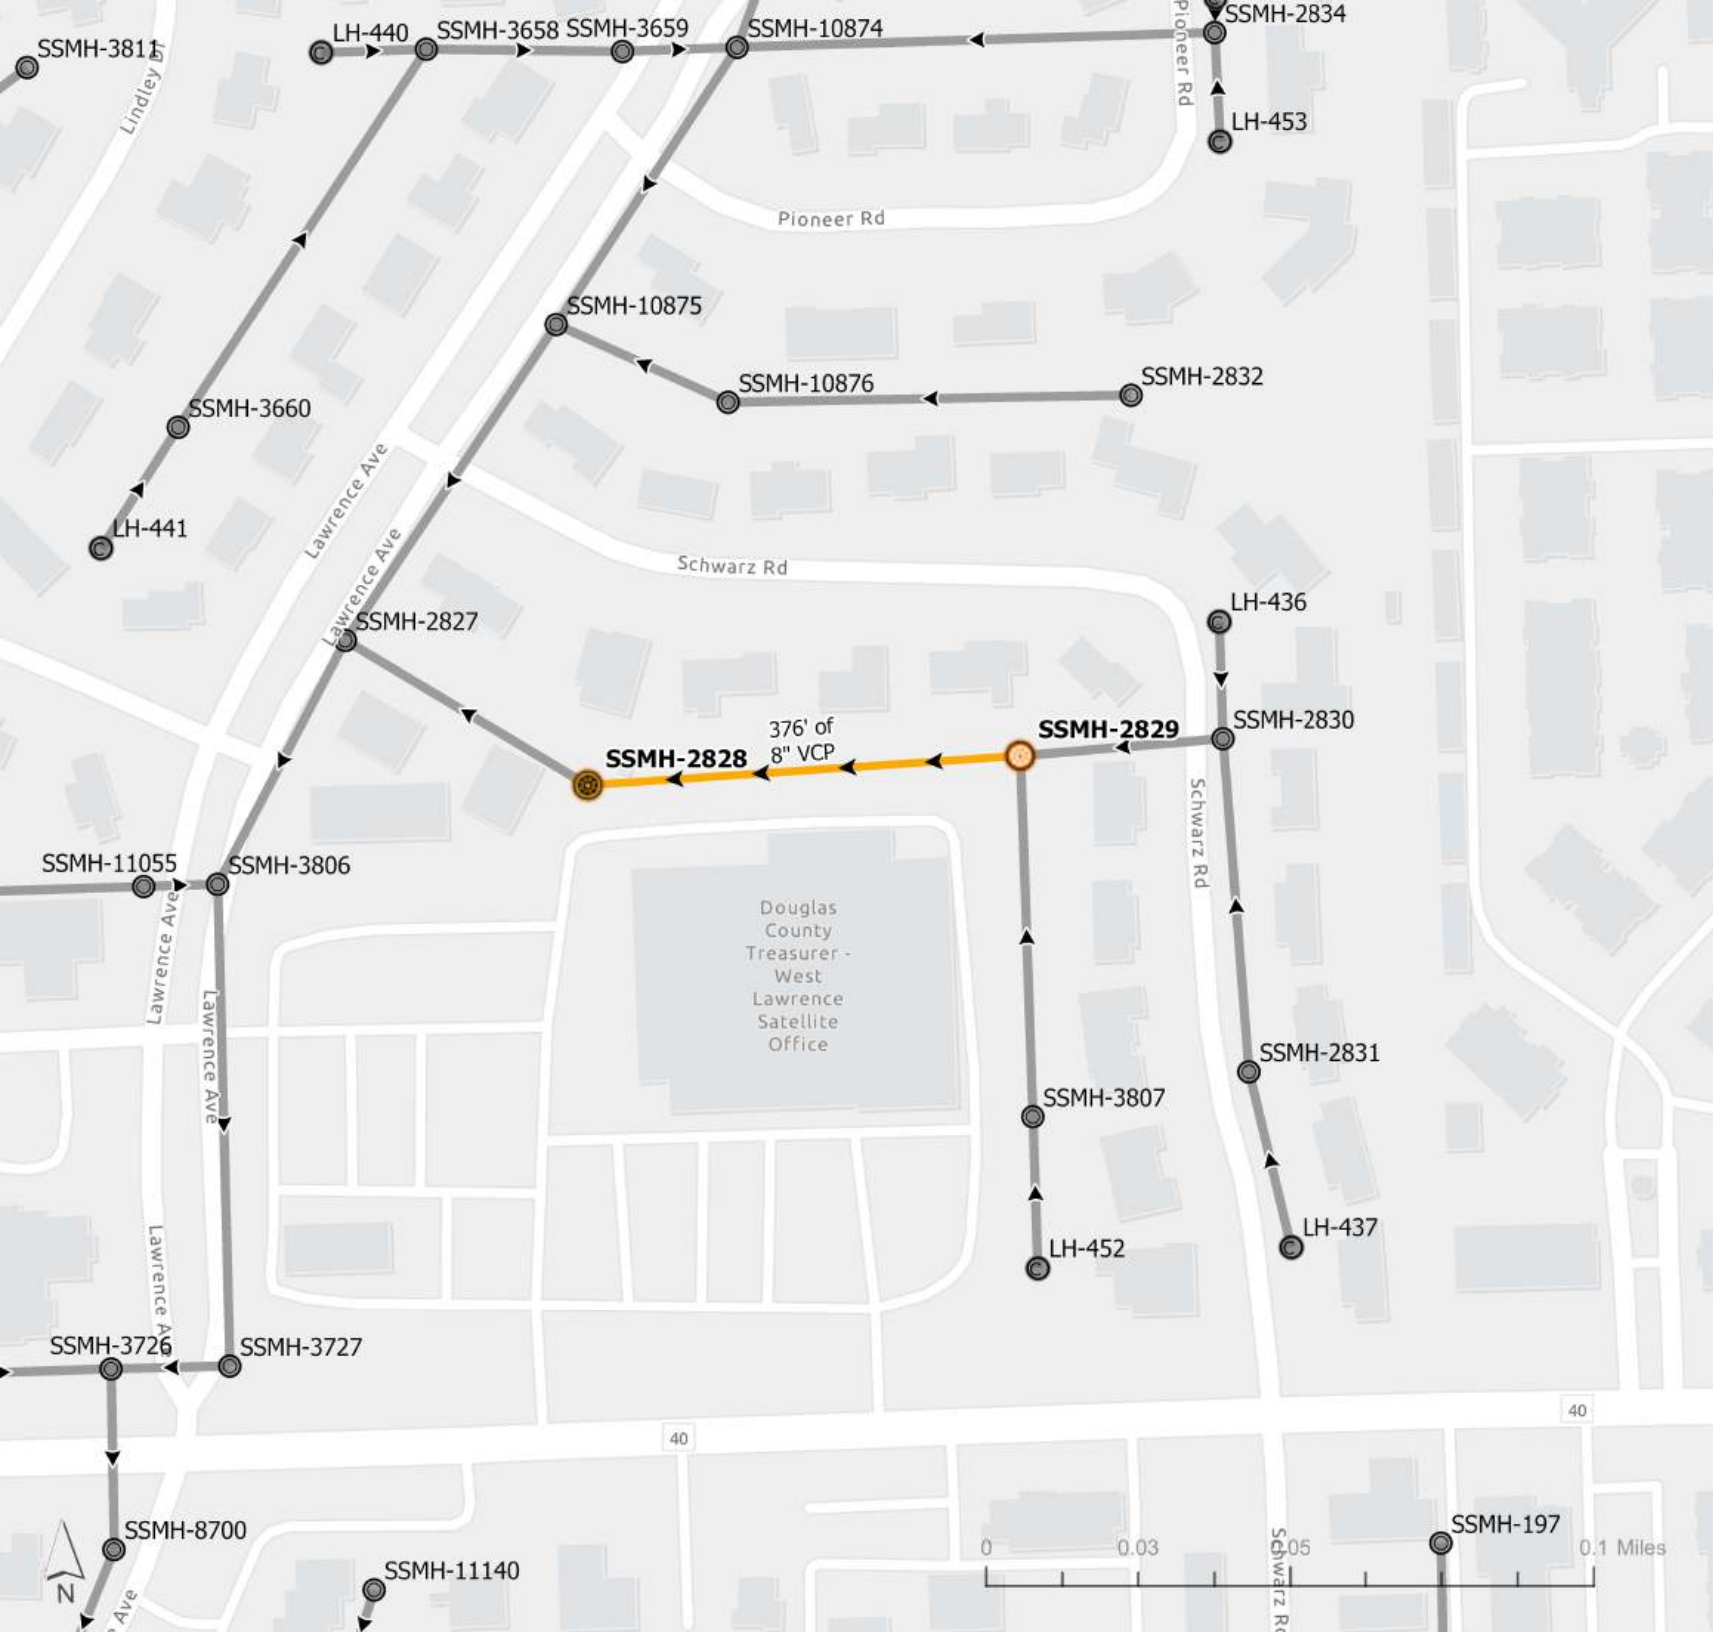



- | | |
|---|---------------------------|
|  | Diversion Manhole |
|  | Drop Manhole |
|  | Private |
|  | Split Manhole |
|  | Standard Manhole |
|  | Standard Manhole - Buried |
|  | Other |

Sewer Fitting

- Unknown
- Fitting
- Service Connection
- Lateral Connection
- Other

Sewer Cleanout

-  Cleanout
-  Lamp Hole
-  Private
-  Other

Sewer Pipe


-  Interceptor
-  Collector
-  Diversion
-  Force
-  Lateral
-  Private


- Diversion Manhole
- Drop Manhole
- Private
- Split Manhole
- Standard Manhole
- Standard Manhole Buried
- Other

- Unknown
- Fitting
- Service Connection
- Lateral Connection
- Other

- Cleanout
- Lamp Hole
- Private
- Other

- Interceptor
- Collector
- Diversion
- Force
- Lateral
- Private

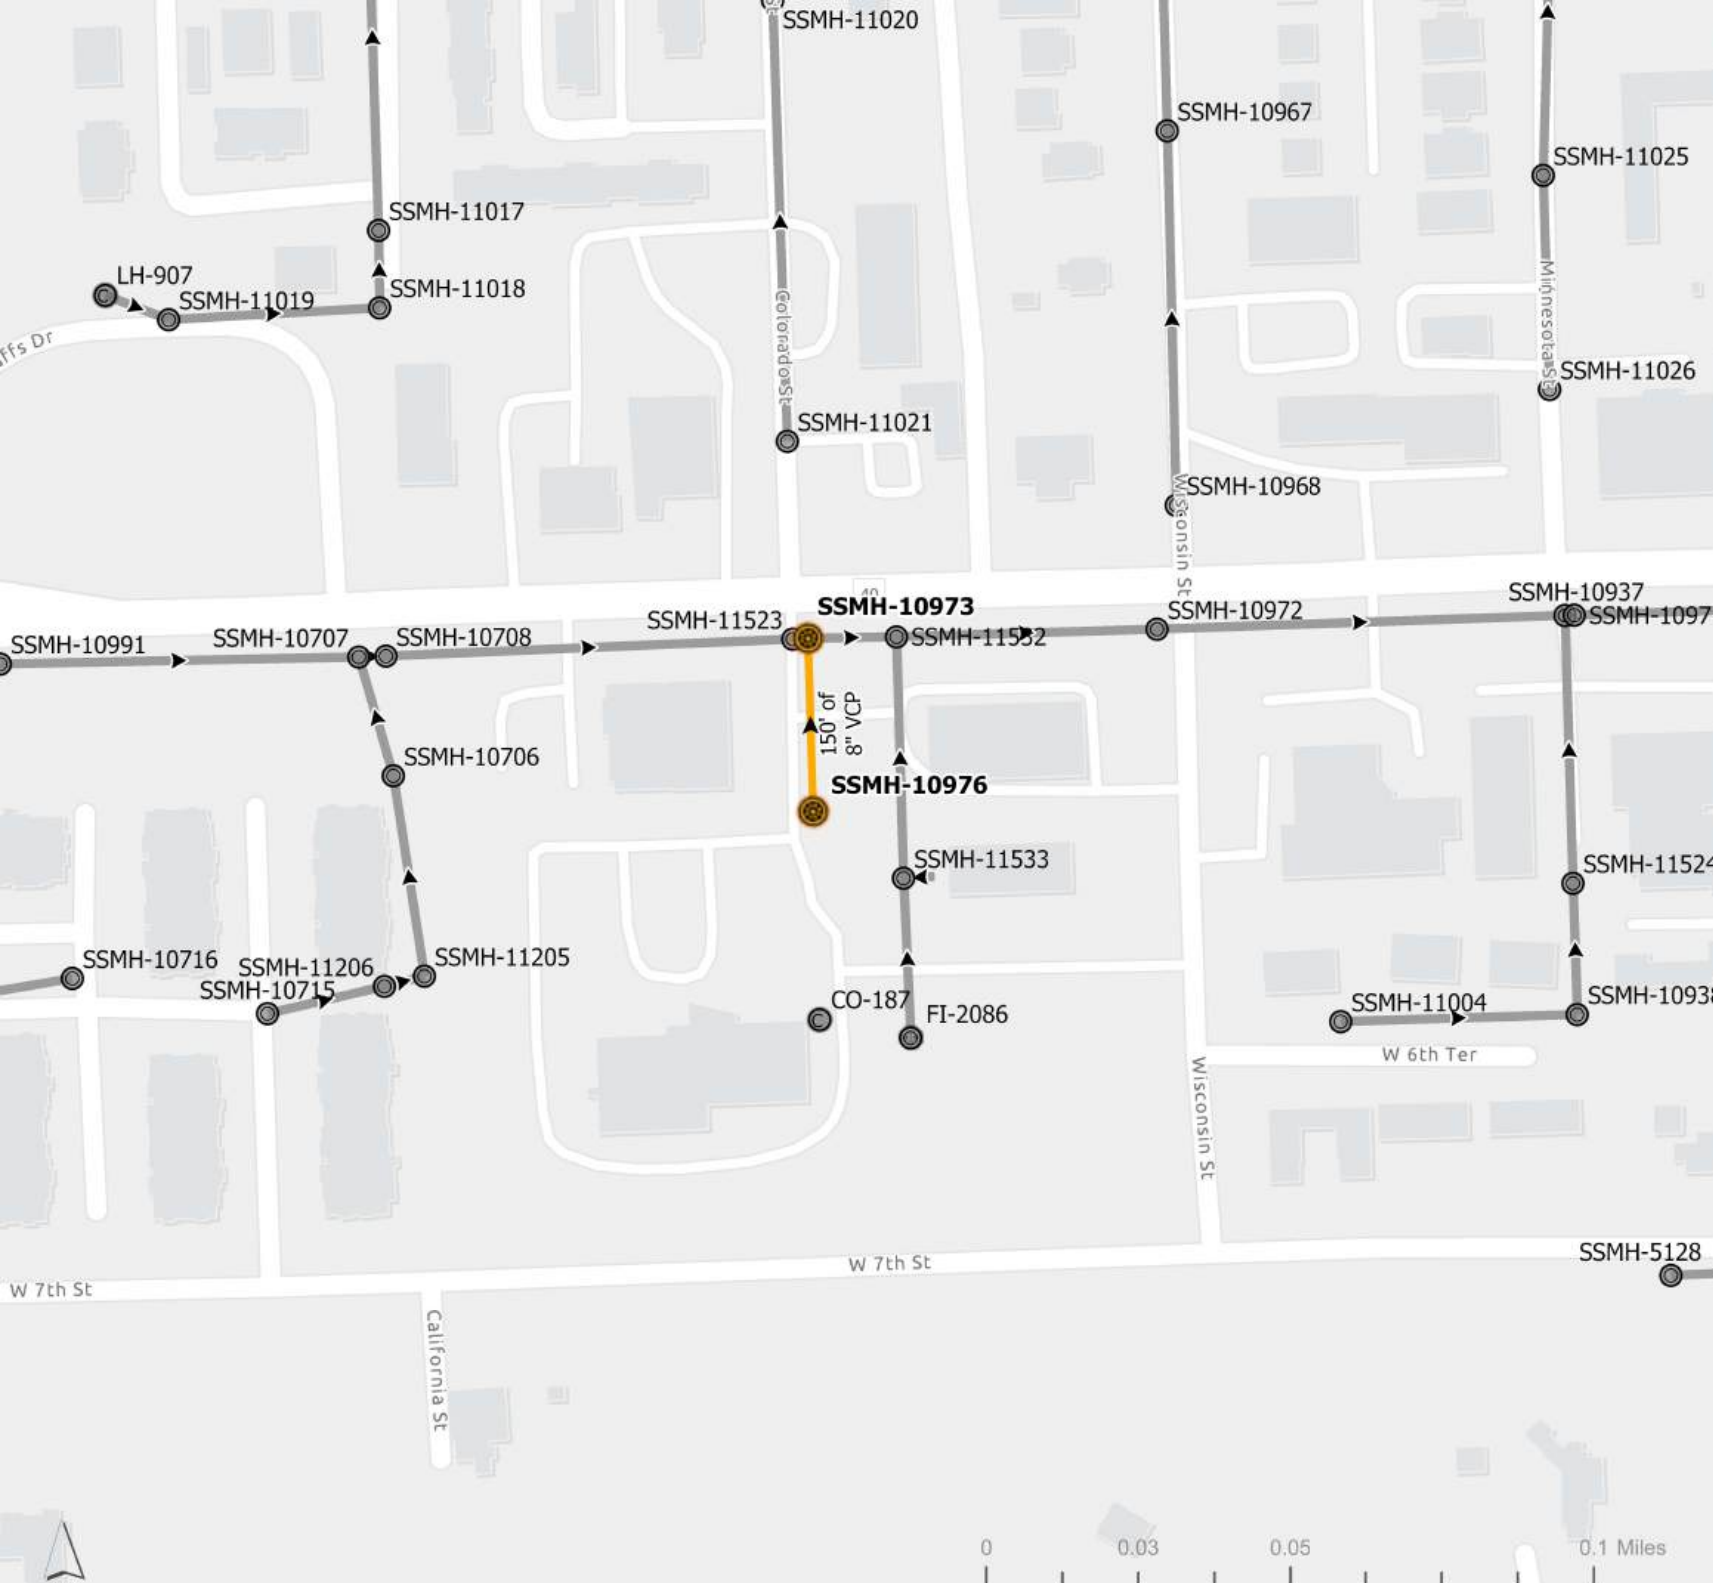

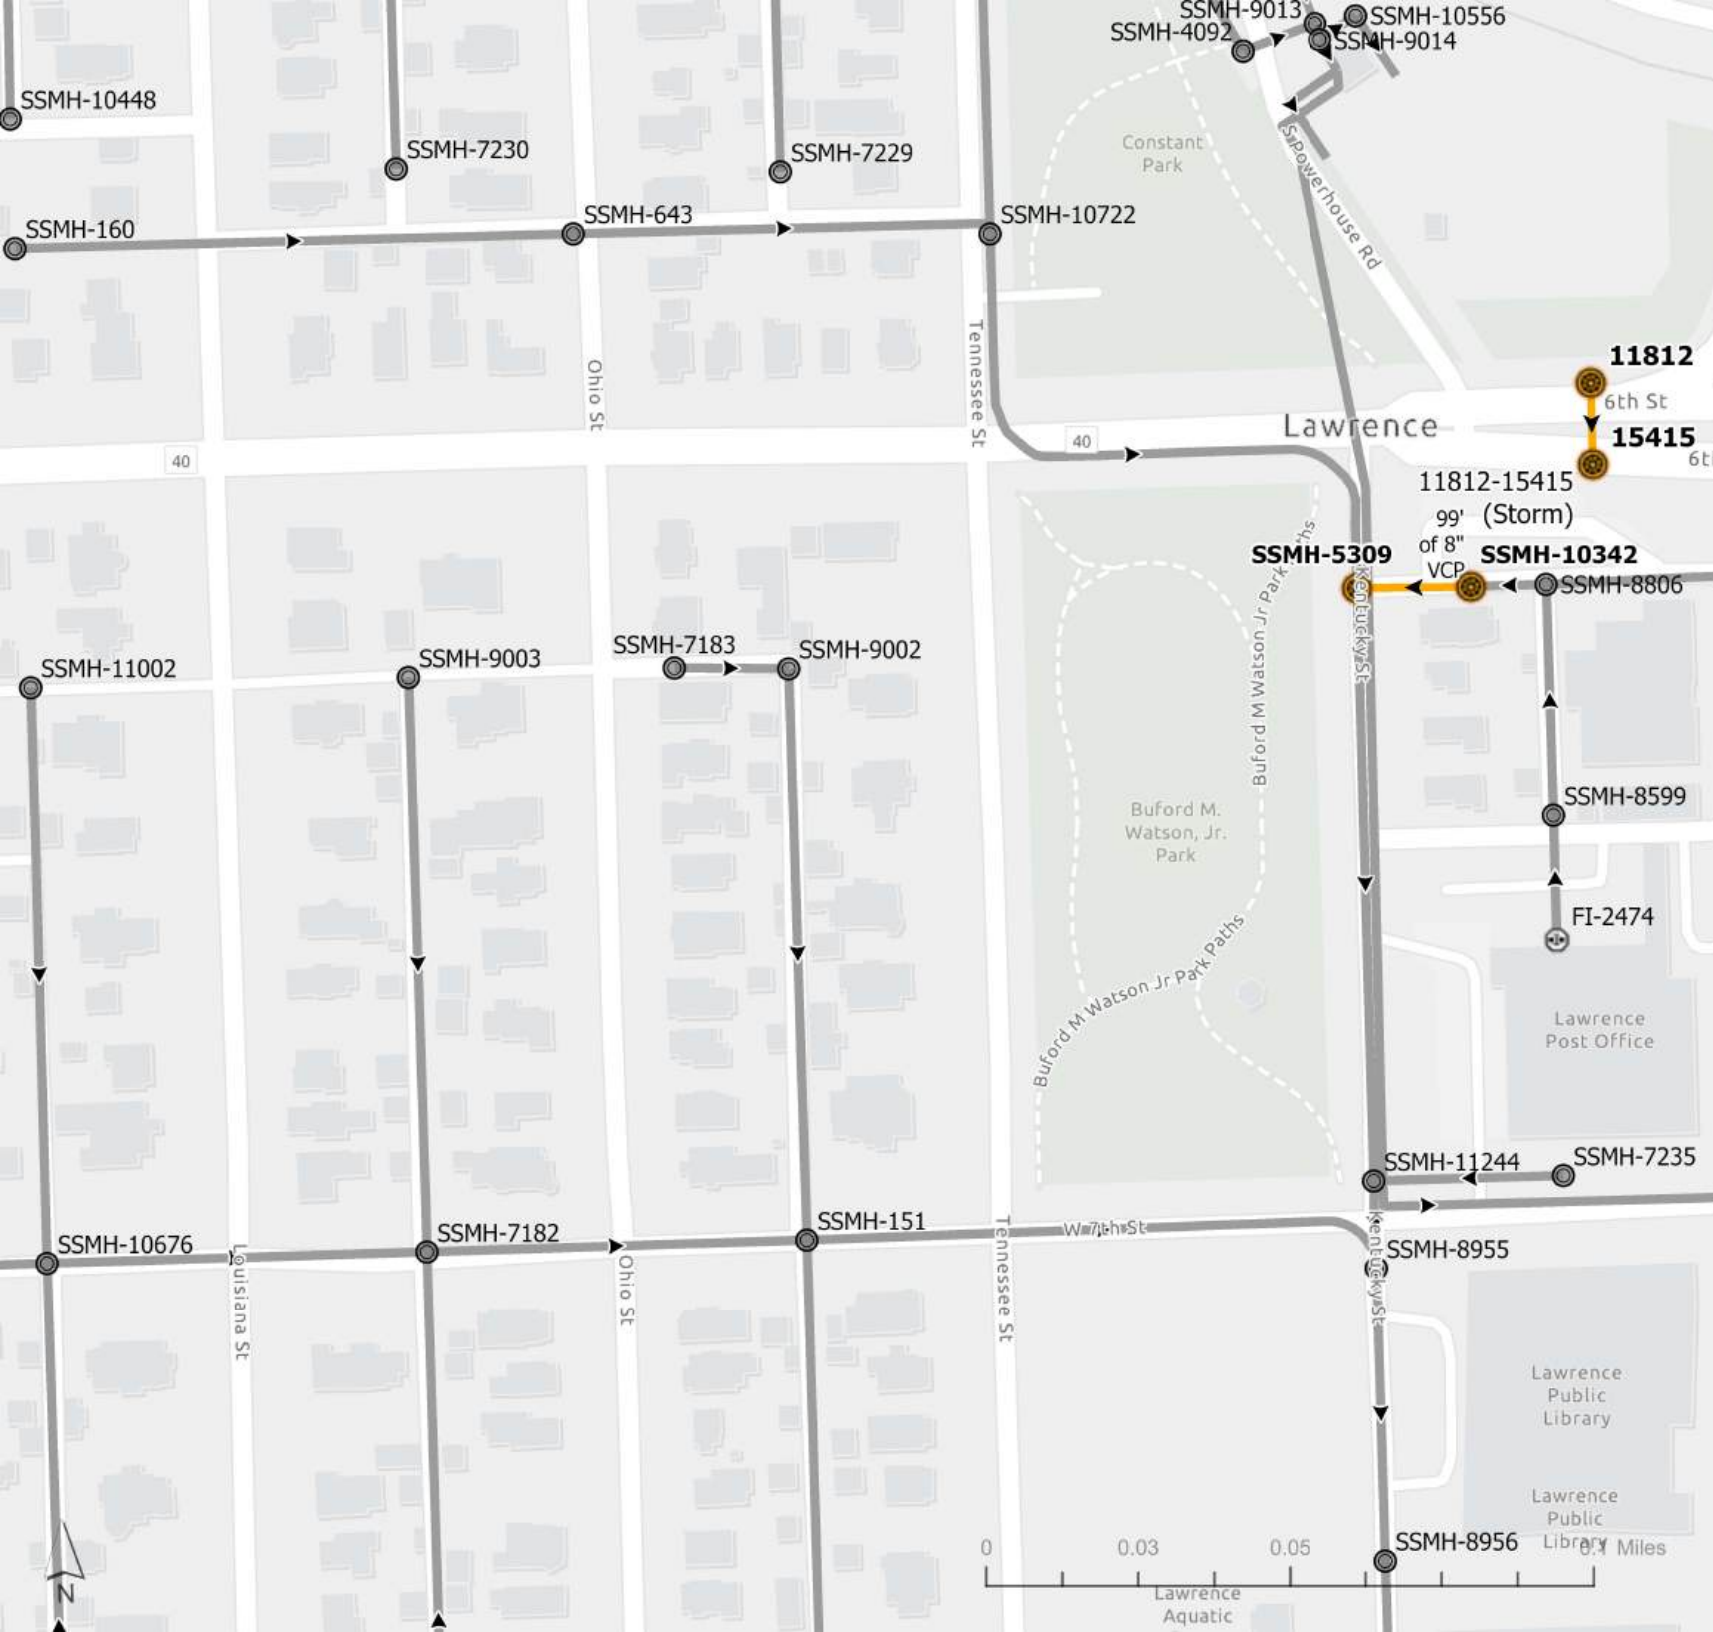

Lawrence Lining Project

Sewer Manhole

- Diversion Manhole
- Drop Manhole
- Private
- Split Manhole
- Standard Manhole
- Standard Manhole - Buried
- Other

Sewer Fitting

- Unknown
- Fitting
- Service Connection
- Lateral Connection
- Other

Sewer Cleanout

- Cleanout
- Lamp Hole
- Private
- Other

Sewer Pipe

- Interceptor
- Collector
- Diversion
- Force
- Lateral
- Private

J19

Lawrence Lining Project

Sewer Manhole

-  Divergence Manhole
-  Drop Manhole
-  Private
-  Split Manhole
-  Standard Manhole
-  Standard Manhole - Buried
-  Other

Sewer Fitting


-  Unknown
-  Fitting
-  Service Connection
-  Lateral Connection
-  Other

Sewer Cleanout

-  Cleanout
-  Lamp Hole
-  Private
-  Other

Sewer Pipe

-  Interceptor
-  Collector
-  Divergence
-  Force
-  Lateral
-  Private

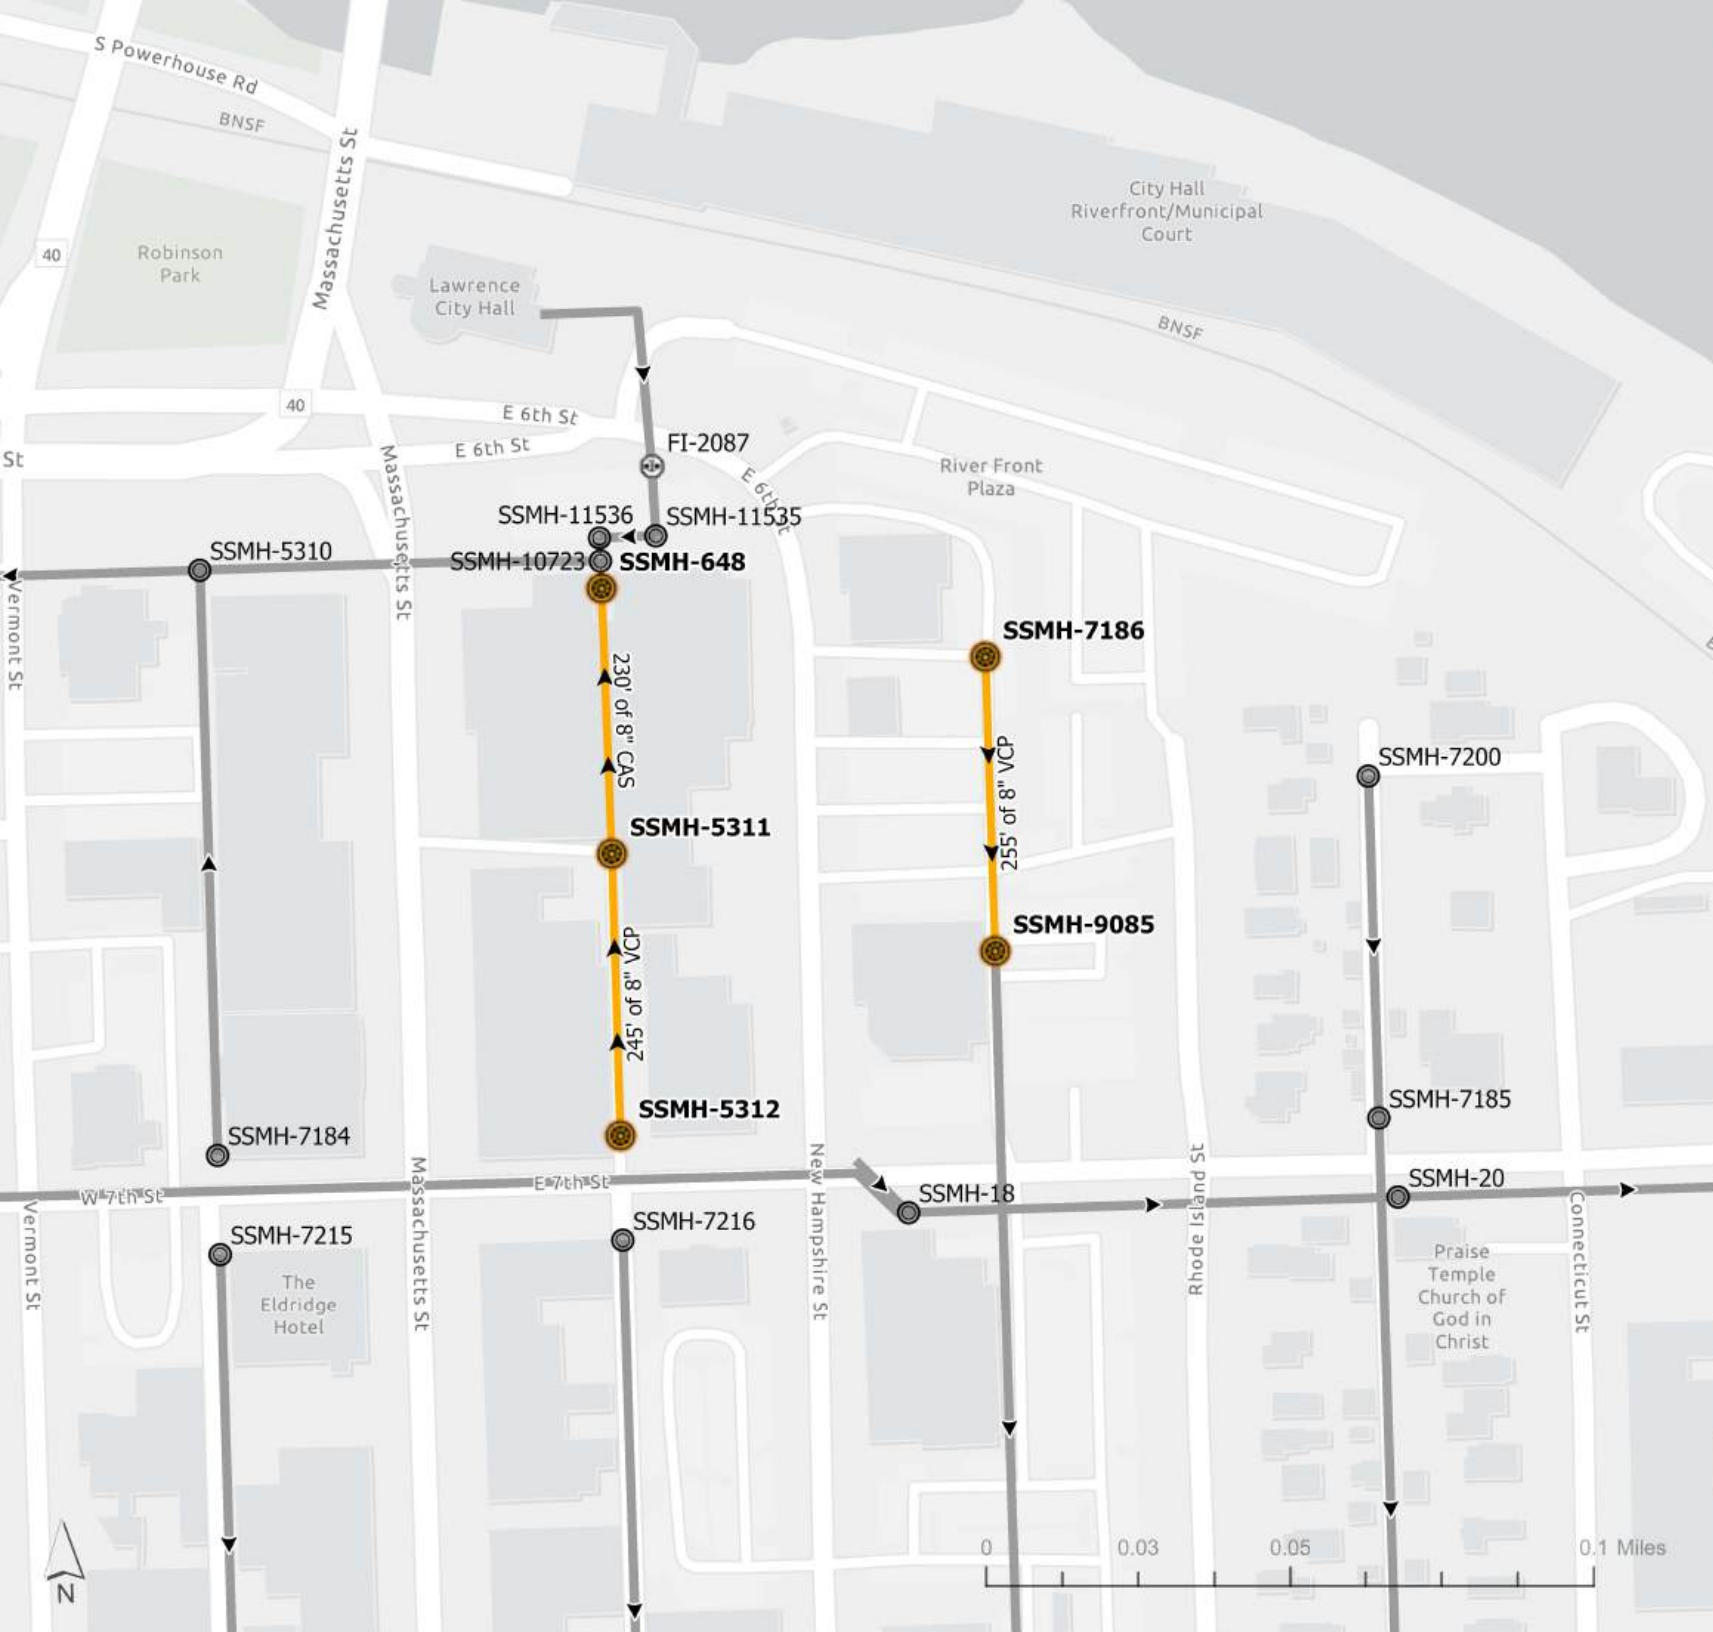

0 0.03 0.05 0.1 Miles

Lawrence Lining Project

Sewer Manhole

-  Divergence Manhole
-  Drop Manhole
-  Private
-  Split Manhole
-  Standard Manhole
-  Standard Manhole - Buried
-  Other

Sewer Fitting


-  Unknown
-  Fitting
-  Service Connection
-  Lateral Connection
-  Other

Sewer Cleanout

-  Cleanout
-  Lamp Hole
-  Private
-  Other

Sewer Pipe

-  Interceptor
-  Collector
-  Divergence
-  Force
-  Lateral
-  Private

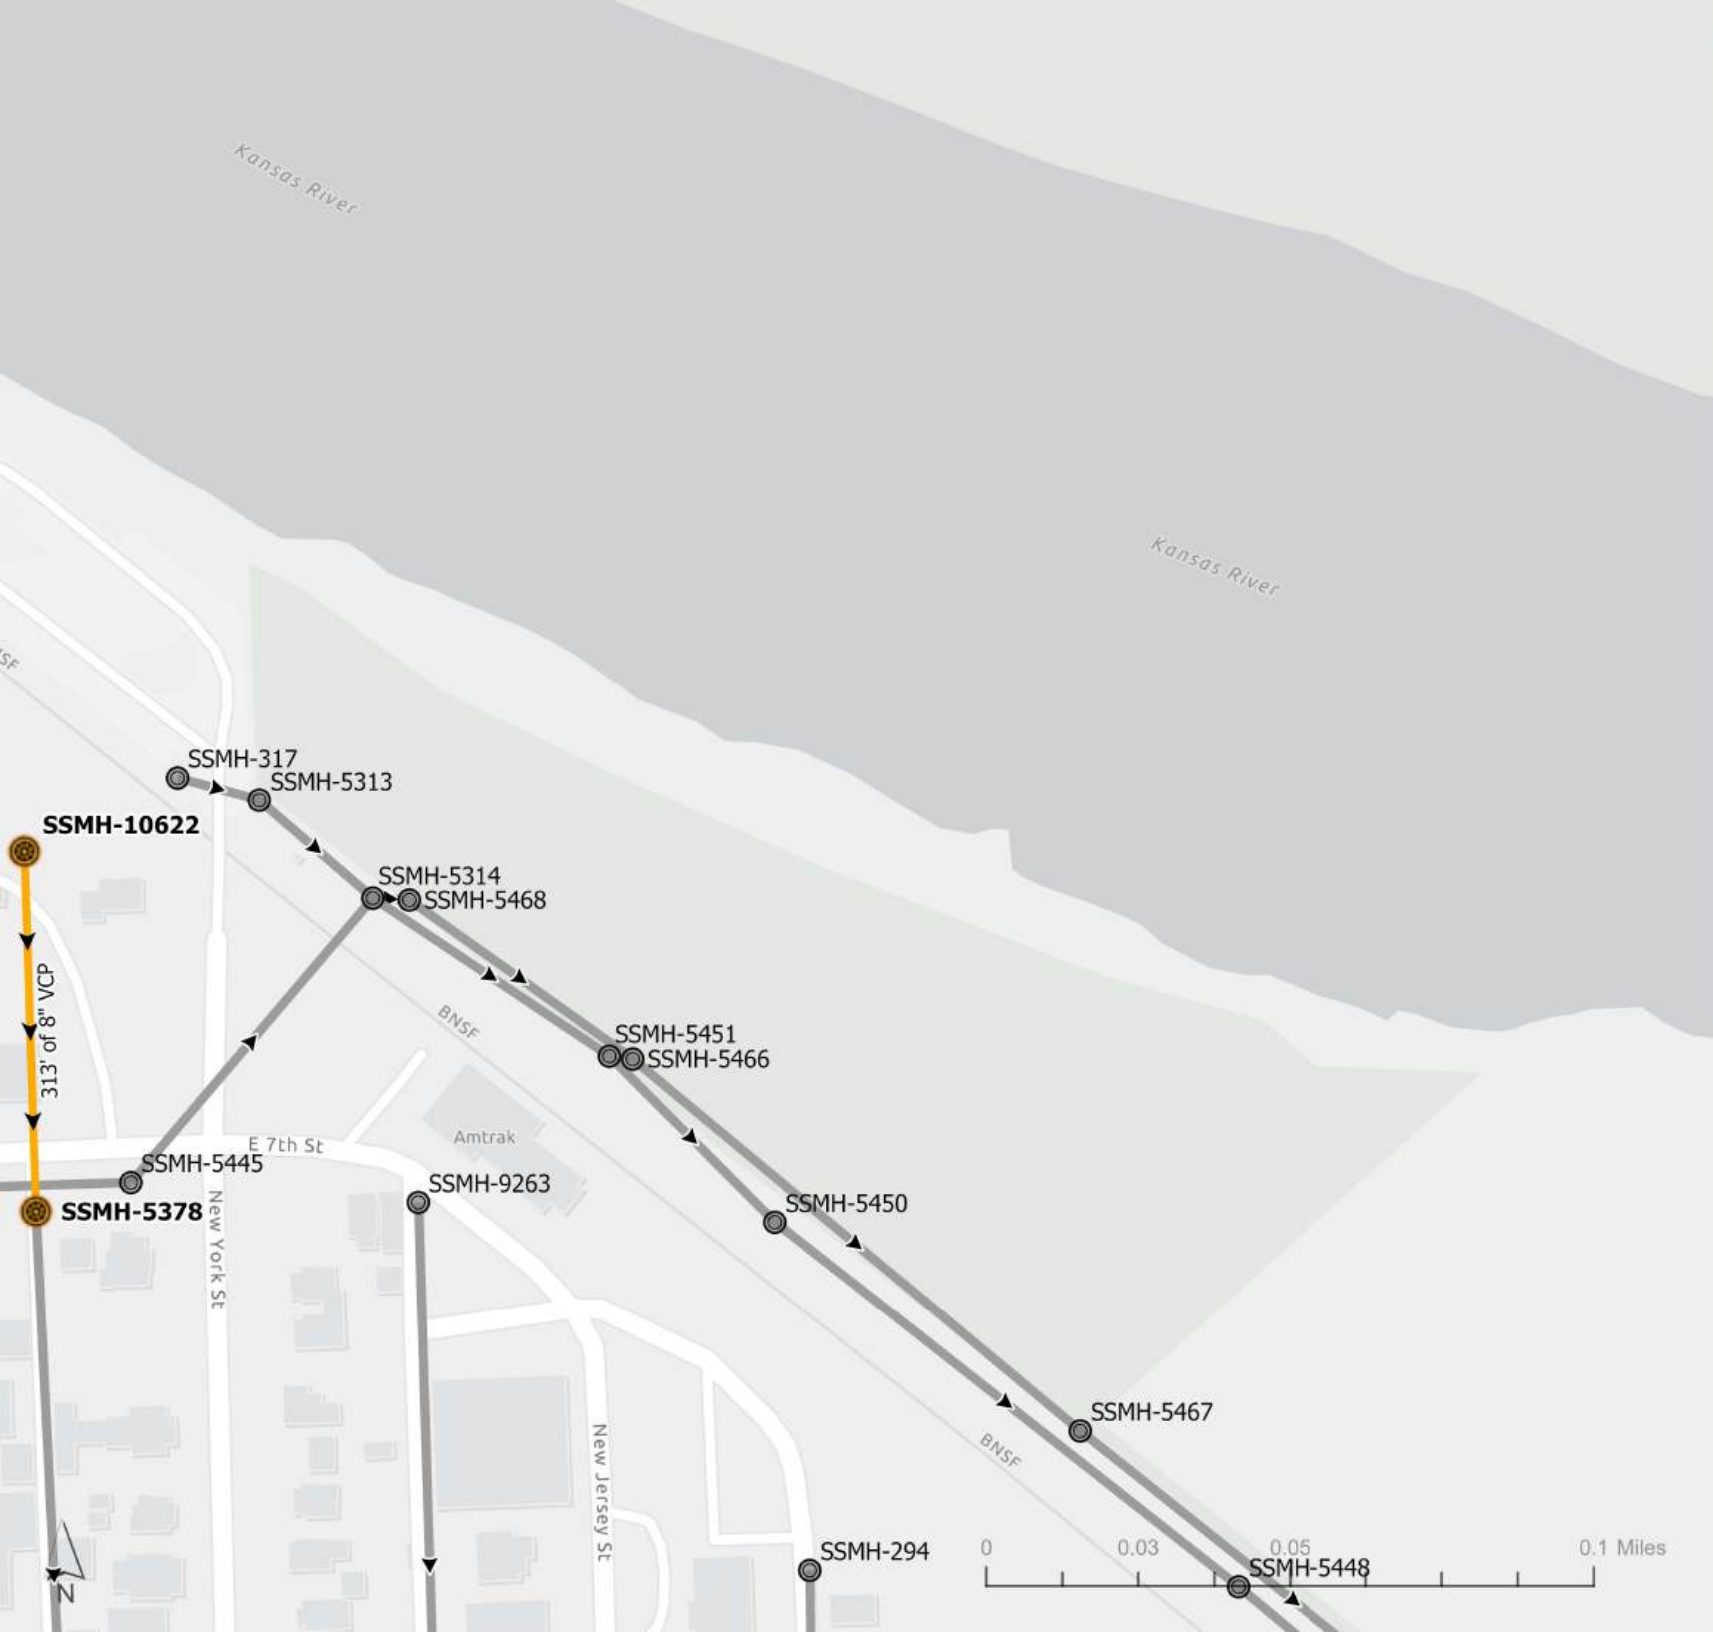

- Diversion Manhole
- Drop Manhole
- Private
- Split Manhole
- Standard Manhole
- Standard Manhole Buried
- Other

- Unknown
- Fitting
- Service Connection
- Lateral Connection
- Other

- Cleanout
- Lamp Hole
- Private
- Other

- Interceptor
- Collector
- Diversion
- Force
- Lateral
- Private

Lawrence Lining Project

Sewer Manhole

-  Diversion Manhole
-  Drop Manhole
-  Private
-  Split Manhole
-  Standard Manhole
-  Standard Manhole - Buried
-  Other

Sewer Fitting


-  Unknown
-  Fitting
-  Service Connection
-  Lateral Connection
-  Other

Sewer Cleanout

-  Cleanout
-  Lamp Hole
-  Private
-  Other

Sewer Pipe

-  Interceptor
-  Collector
-  Diversion
-  Force
-  Lateral
-  Private

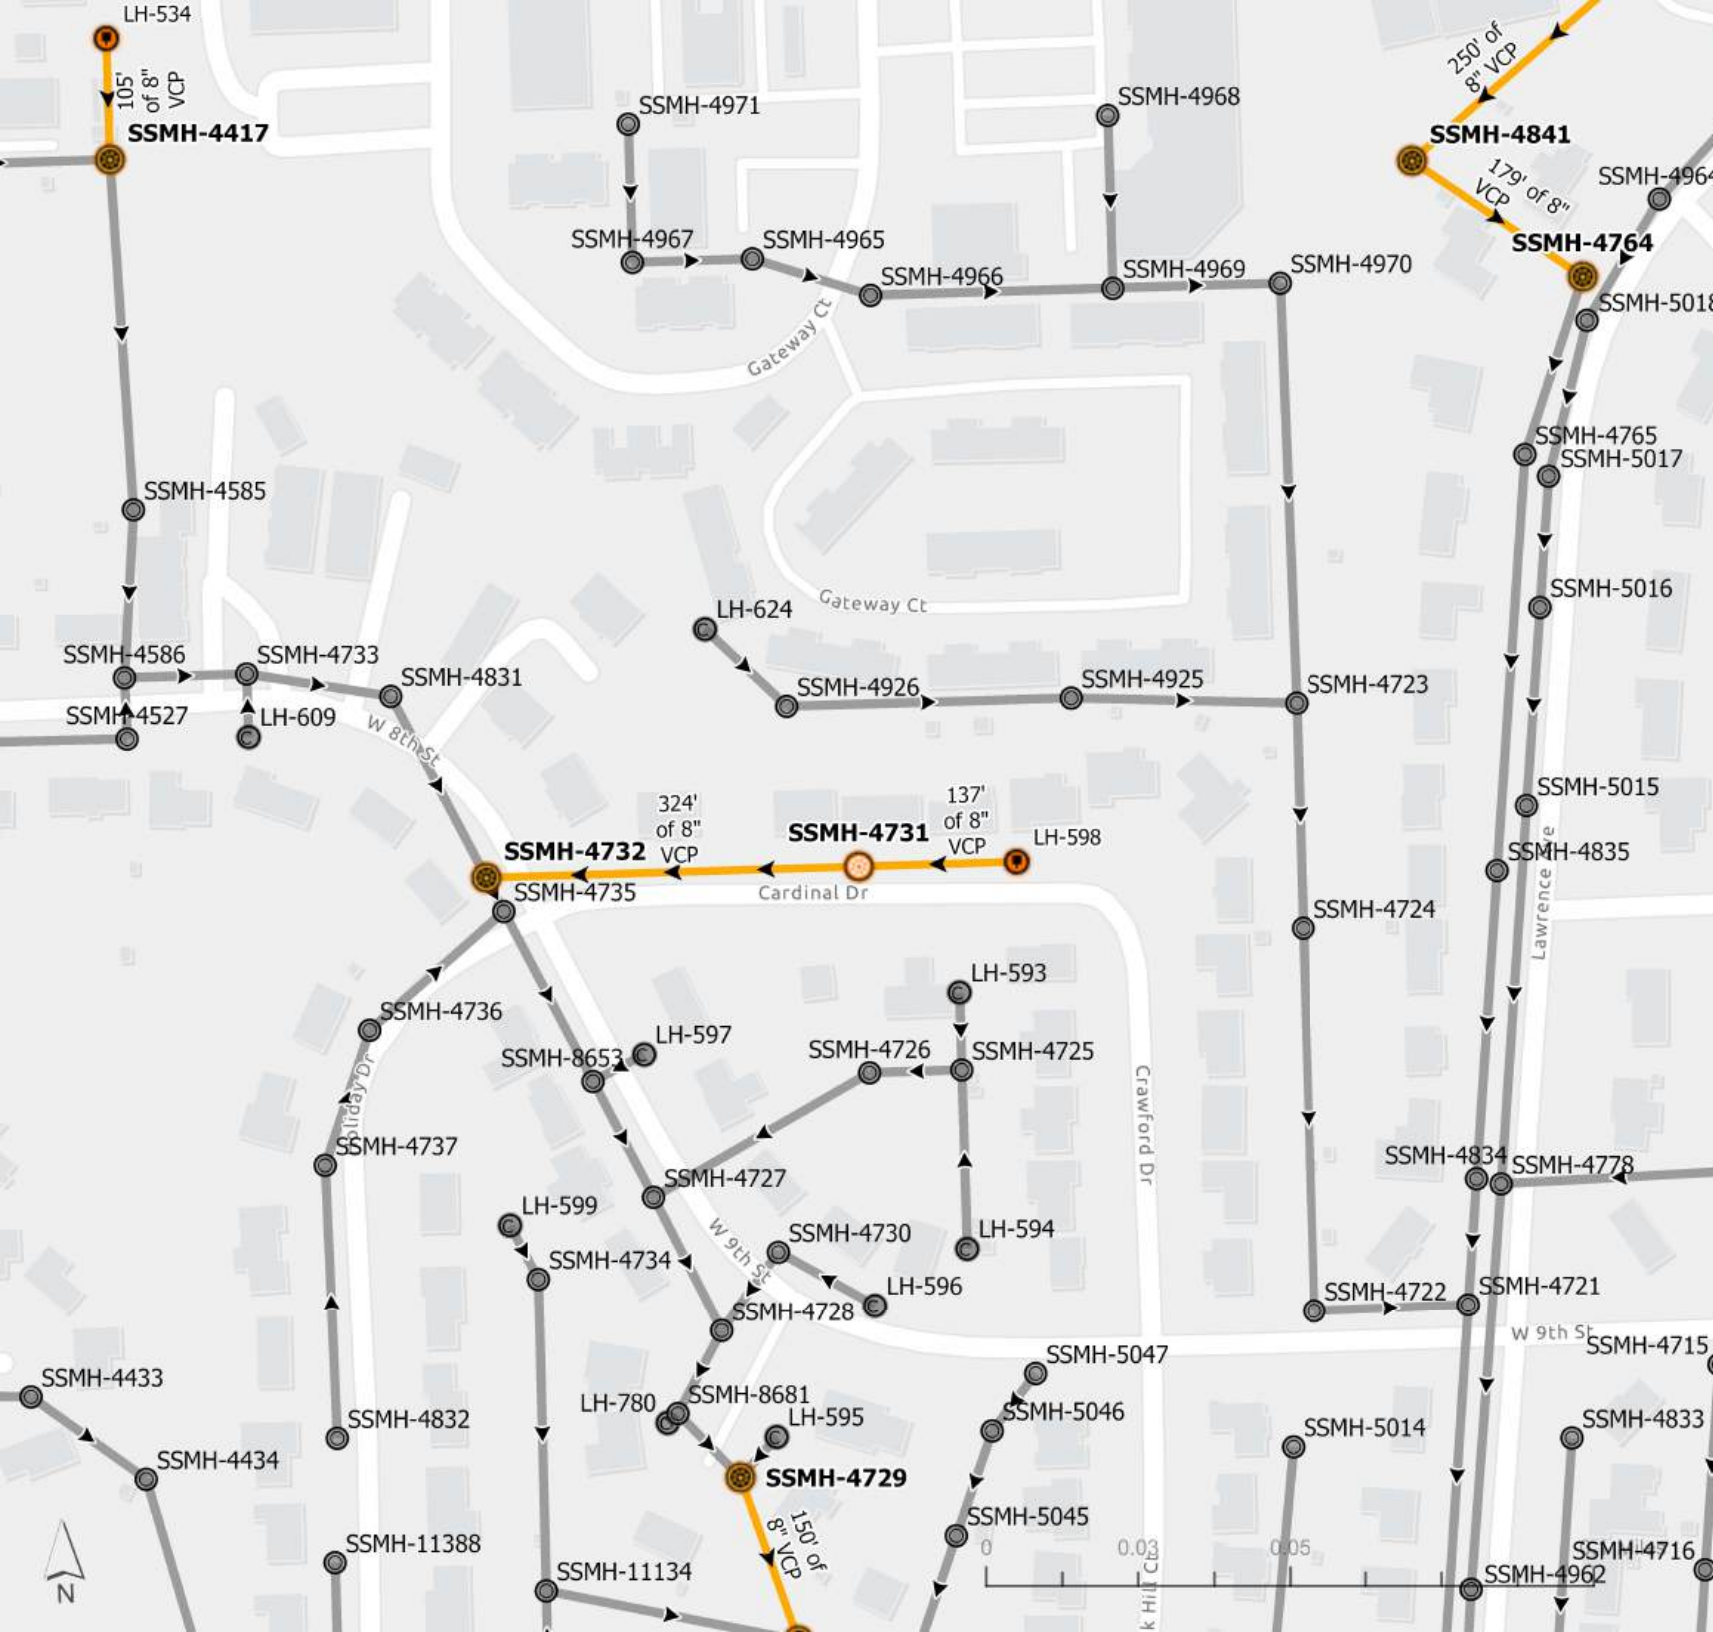

Lawrence Lining Project

Sewer Manhole

-  Diversion Manhole
-  Drop Manhole
-  Private
-  Split Manhole
-  Standard Manhole
-  Standard Manhole - Buried
-  Other

Sewer Fitting


-  Unknown
-  Fitting
-  Service Connection
-  Lateral Connection
-  Other

Sewer Cleanout

-  Cleanout
-  Lamp Hole
-  Private
-  Other

Sewer Pipe

-  Interceptor
-  Collector
-  Diversion
-  Force
-  Lateral
-  Private

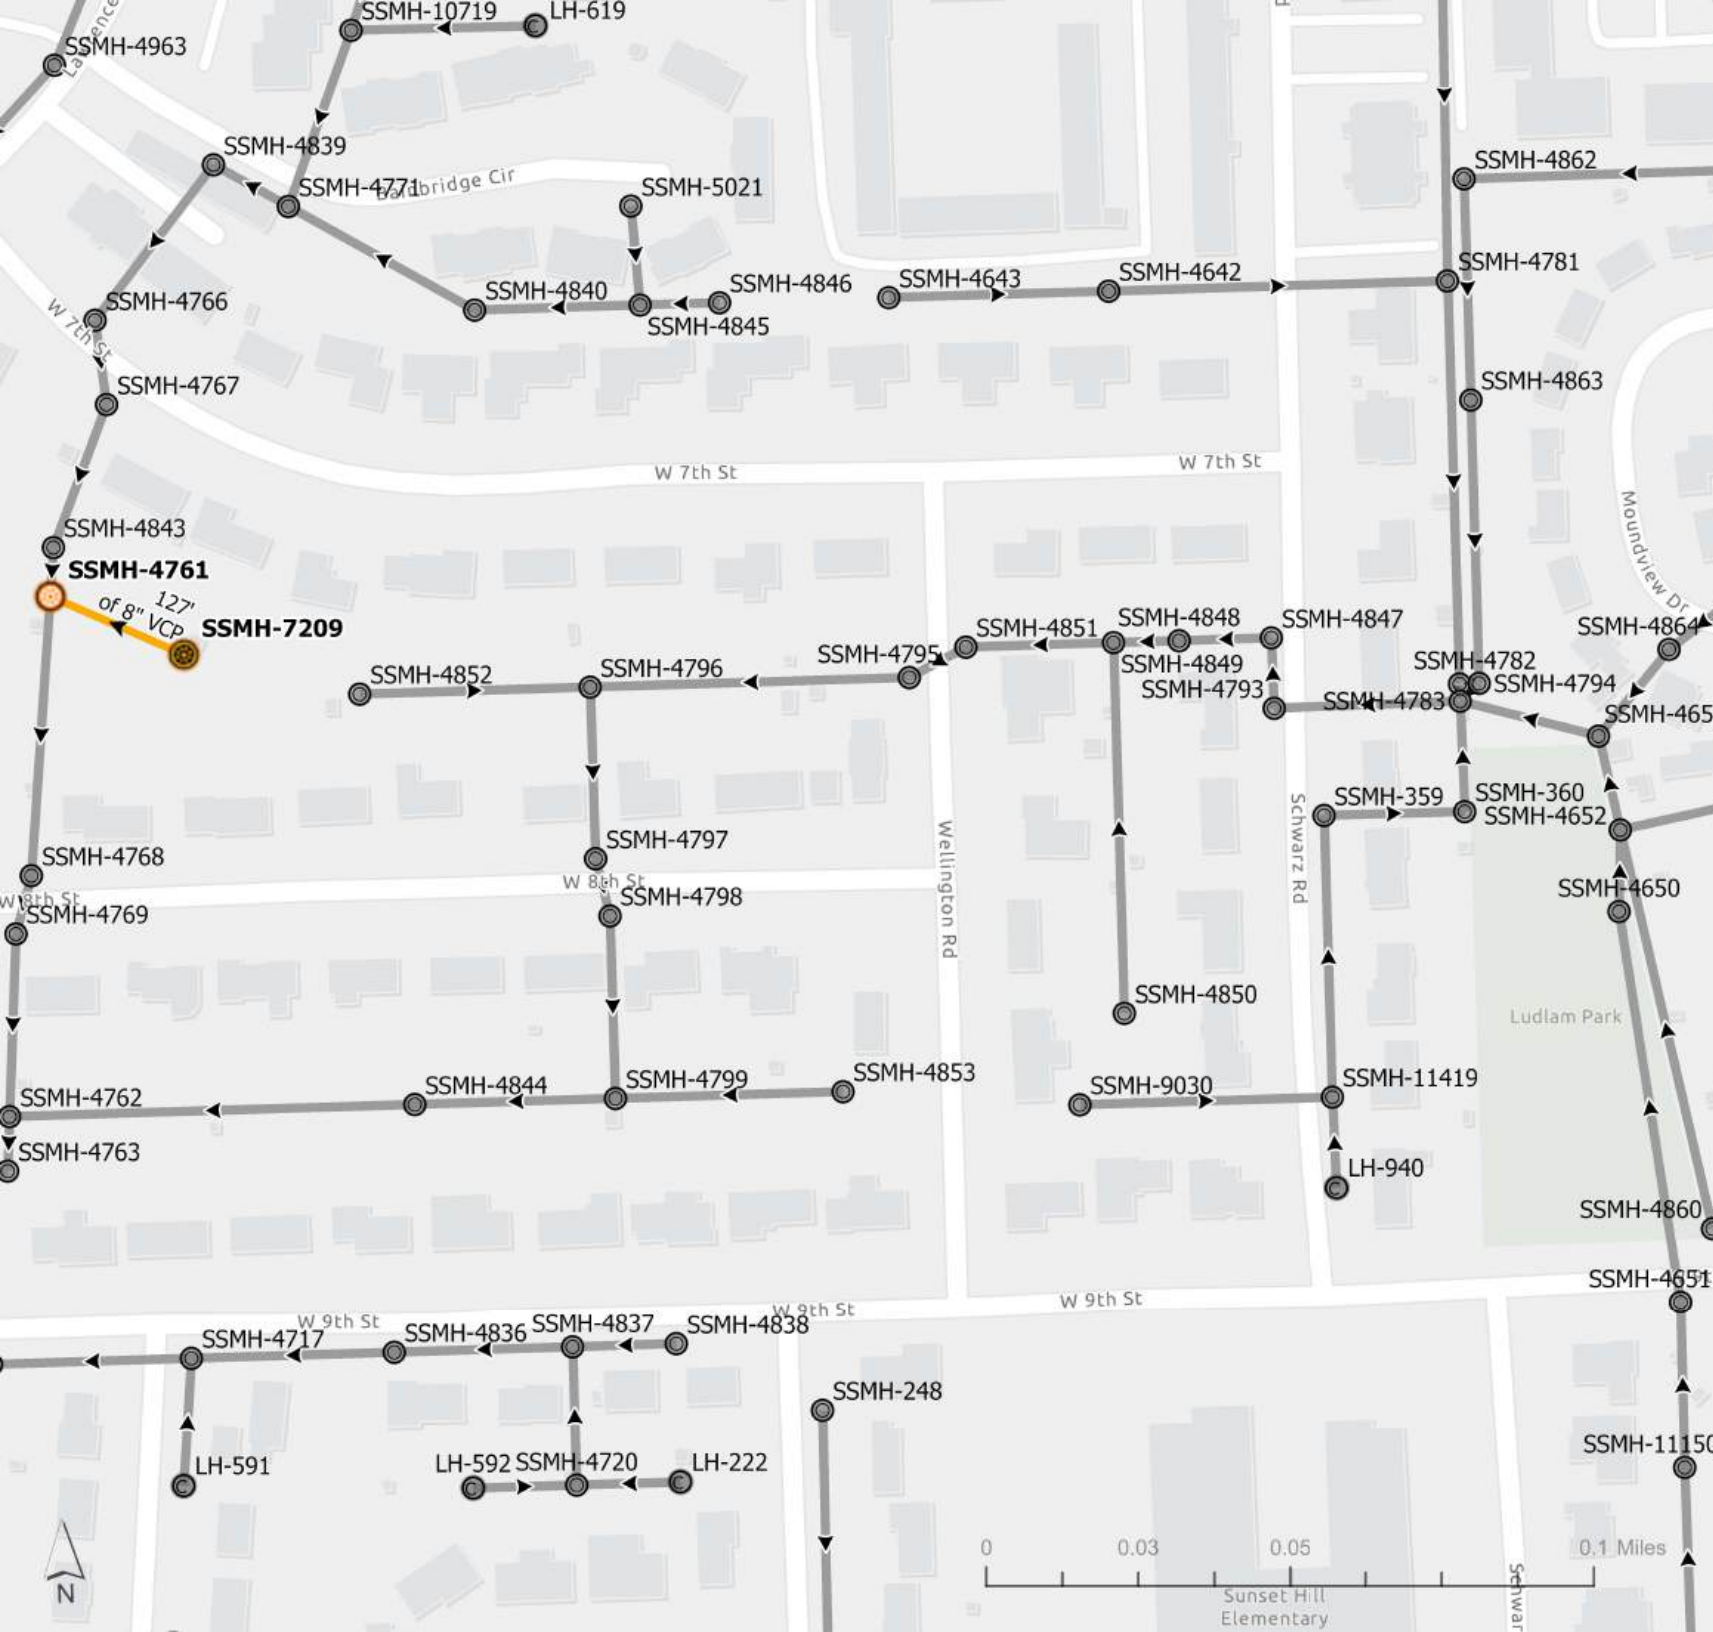

Sewer Manhole

-  Diversion Manhole
-  Drop Manhole
-  Private
-  Split Manhole
-  Standard Manhole
-  Standard Manhole - Buried
-  Other

Sewer Fitting


- Unknown
- Fitting
- Service Connection
- Lateral Connection
- Other

Sewer Cleanout

-  Cleanout
-  Lamp Hole
-  Private
-  Other

Sewer Pipe

-  Interceptor
-  Collector
-  Diversion
-  Force
-  Lateral
-  Private

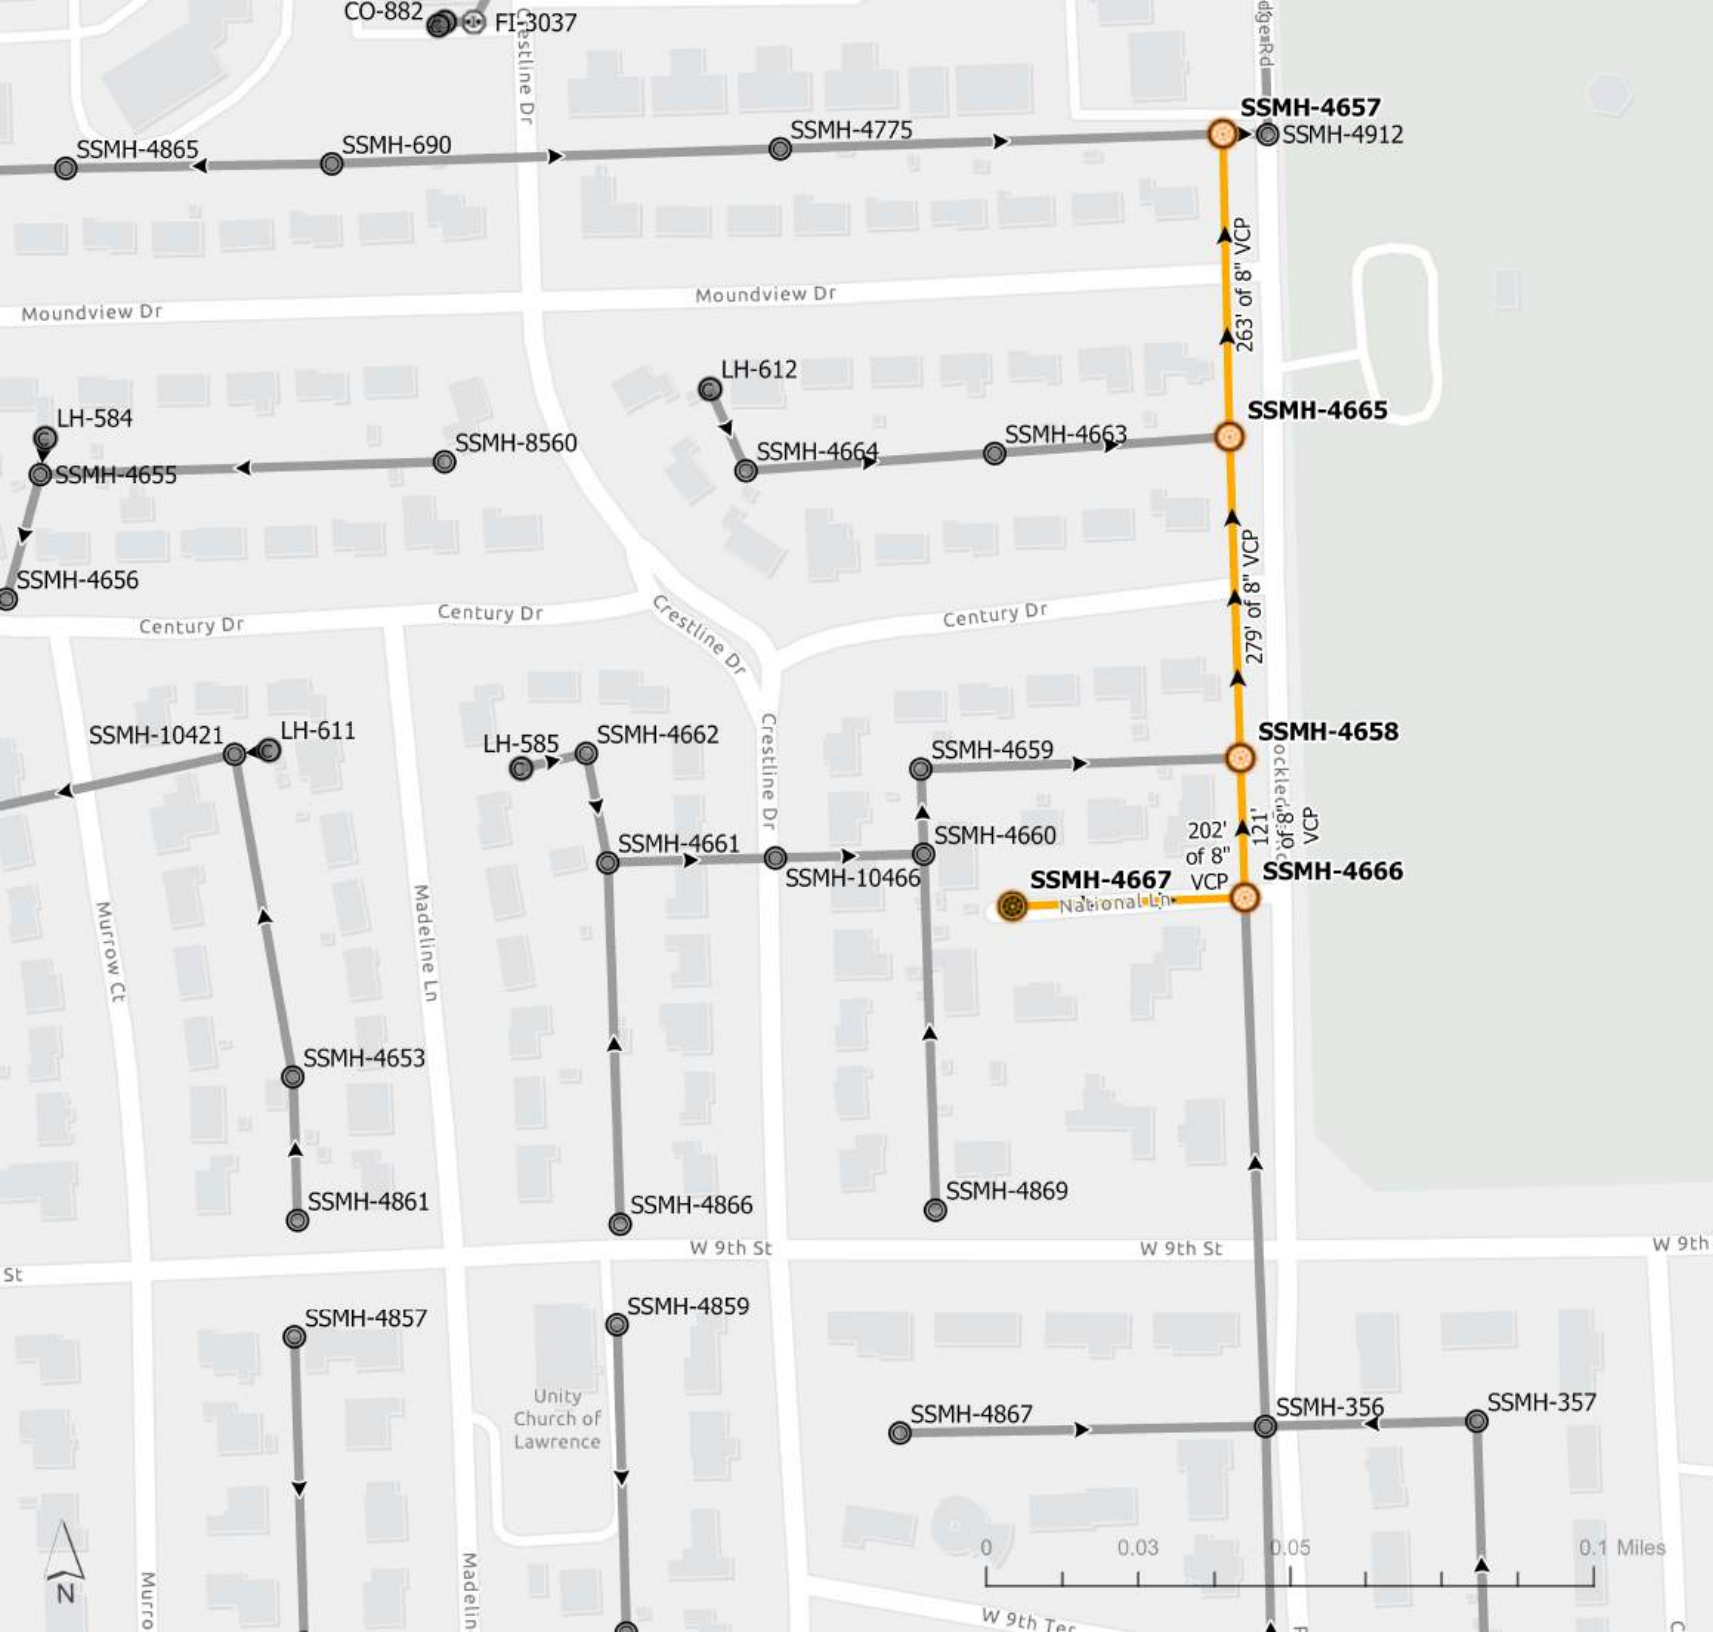

Lawrence Lining Project

Sewer Manhole

-  Divergence Manhole
-  Drop Manhole
-  Private
-  Split Manhole
-  Standard Manhole
-  Standard Manhole - Buried
-  Other

Sewer Fitting


-  Unknown
-  Fitting
-  Service Connection
-  Lateral Connection
-  Other

Sewer Cleanout

-  Cleanout
-  Lamp Hole
-  Private
-  Other

Sewer Pipe

-  Interceptor
-  Collector
-  Divergence
-  Force
-  Lateral
-  Private

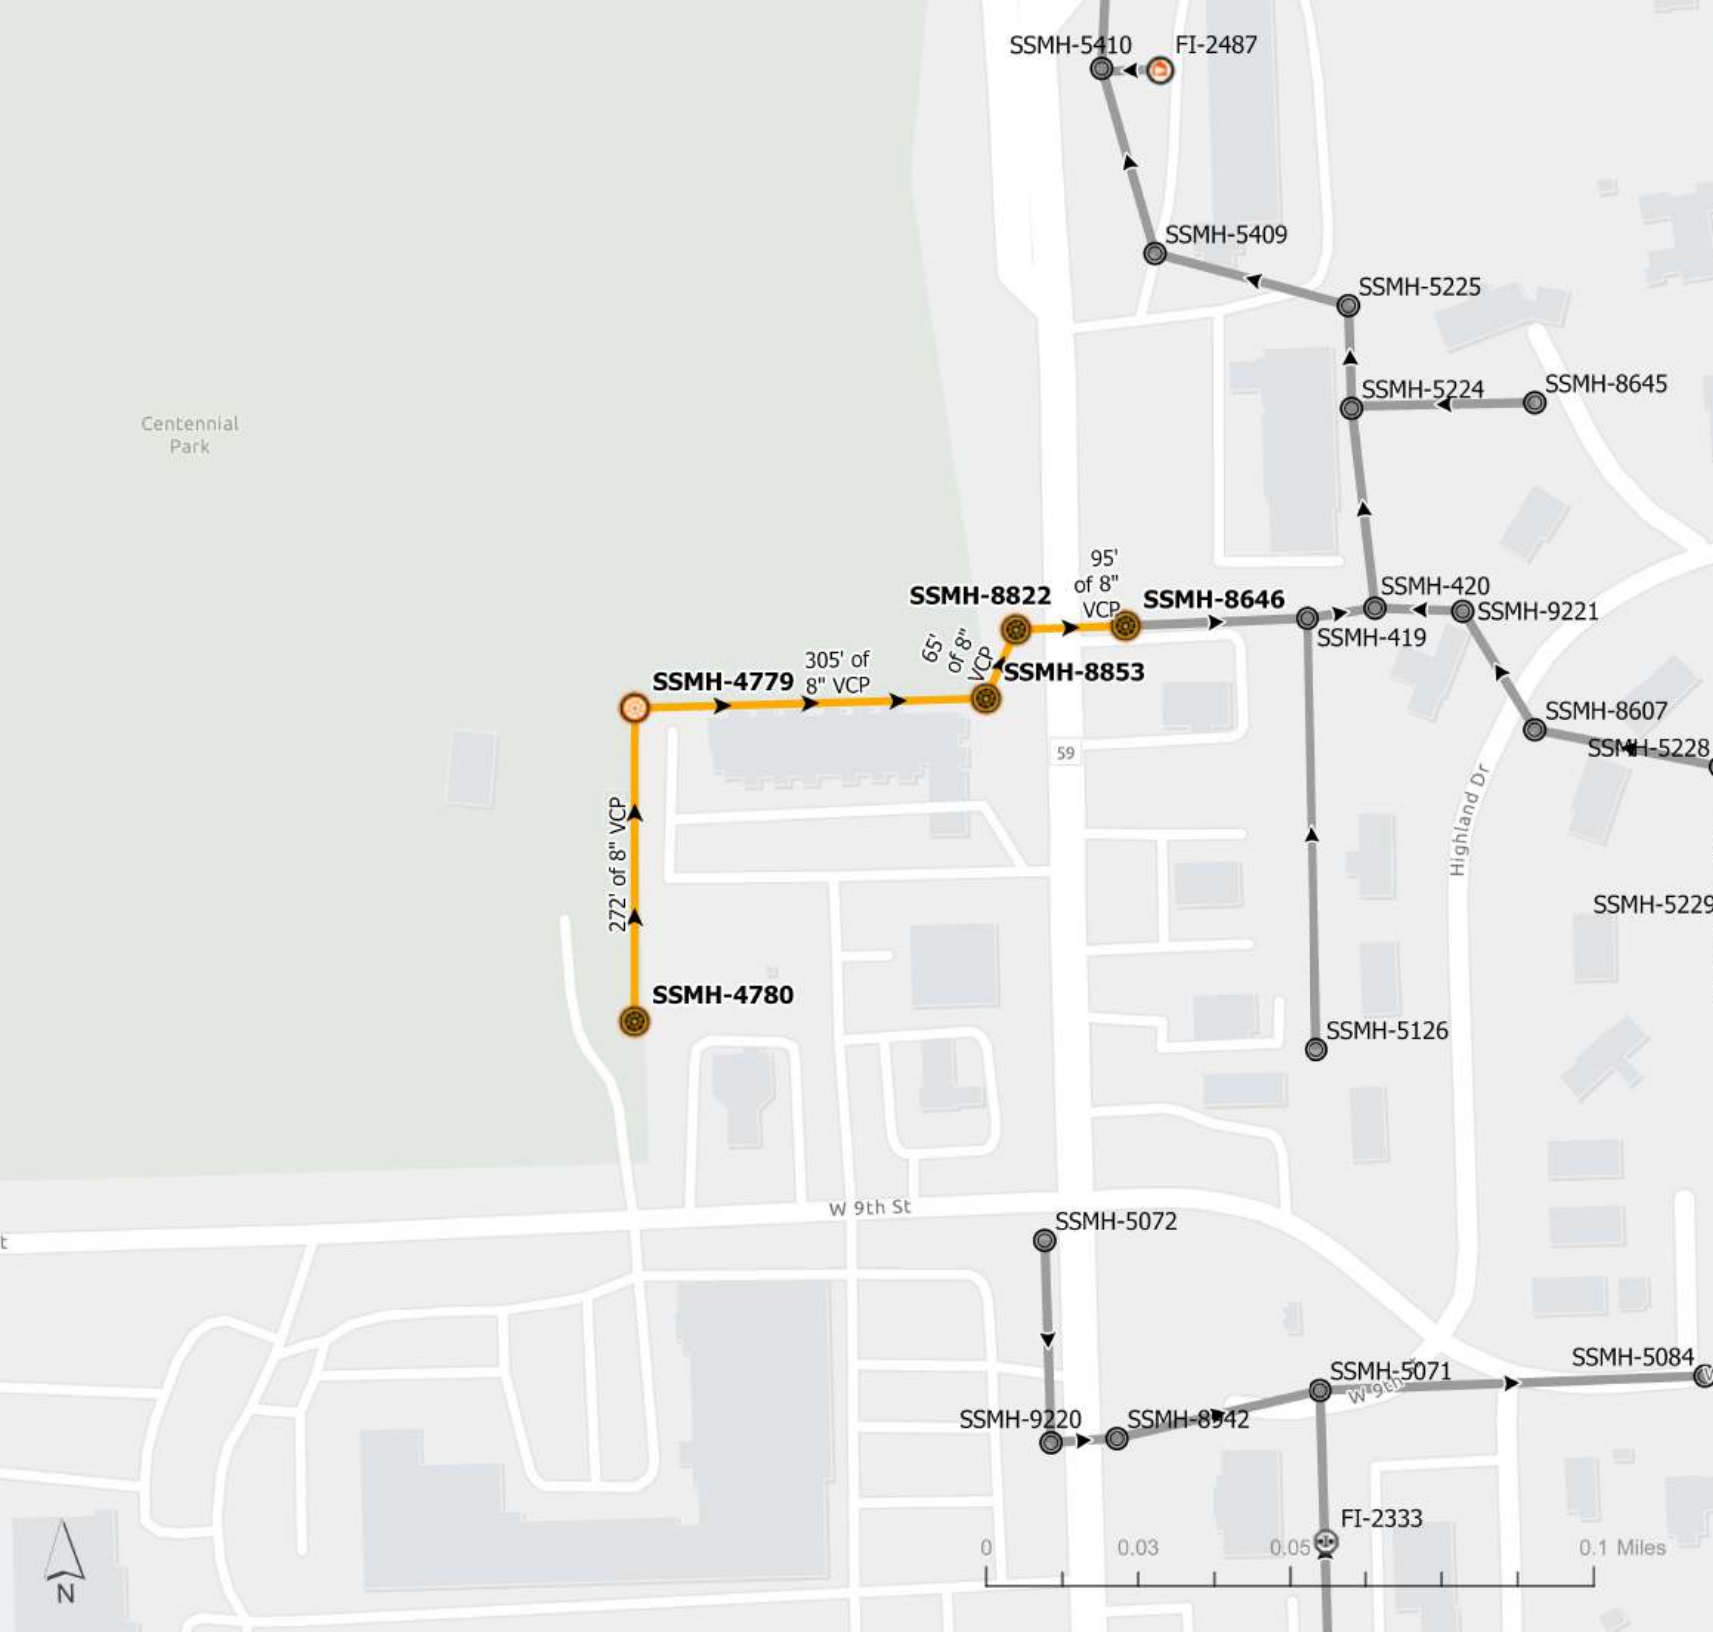



-  Diversion Manhole
-  Drop Manhole
-  Private
-  Split Manhole
-  Standard Manhole
-  Standard Manhole - Buried
-  Other

Sewer Fitting

- Unknown
- Fitting
- Service Connection
- Lateral Connection
- Other

Sewer Cleanout

-  Cleanout
-  Lamp Hole
-  Private
-  Other

Sewer Pipe

-  Interceptor
-  Collector
-  Diversion
-  Force
-  Lateral
-  Private

Lawrence Lining Project

Sewer Manhole

-  Diversion Manhole
-  Drop Manhole
-  Private
-  Split Manhole
-  Standard Manhole
-  Standard Manhole - Buried
-  Other

Sewer Fitting


-  Unknown
-  Fitting
-  Service Connection
-  Lateral Connection
-  Other

Sewer Cleanout


-  Cleanout
-  Lamp Hole
-  Private
-  Other

Sewer Pipe

-  Interceptor
-  Collector
-  Diversion
-  Force
-  Lateral
-  Private

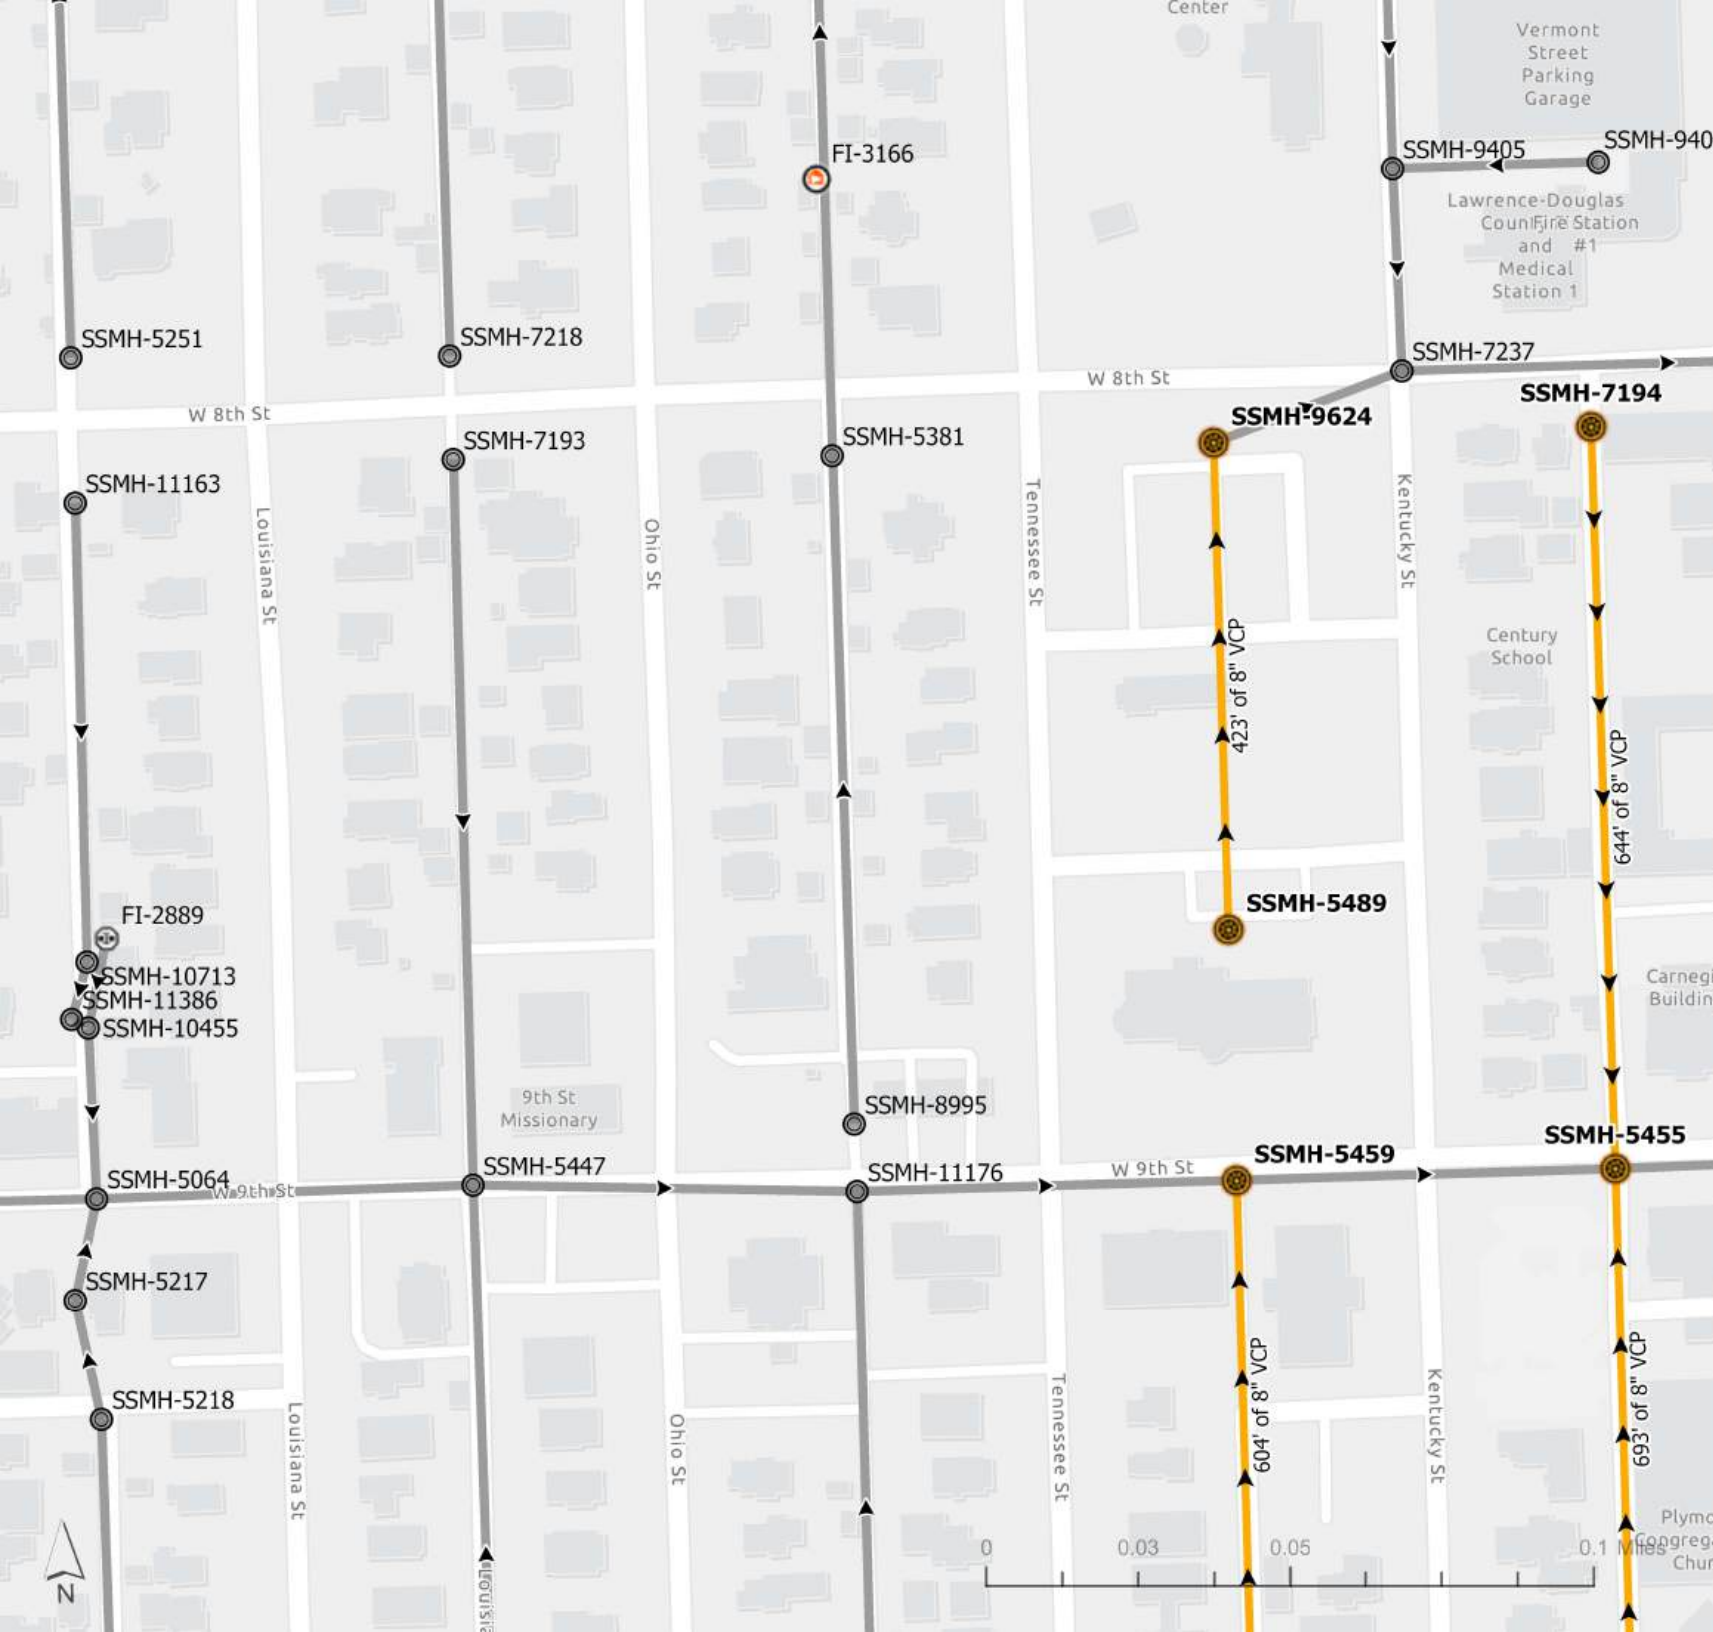

Lawrence Lining Project

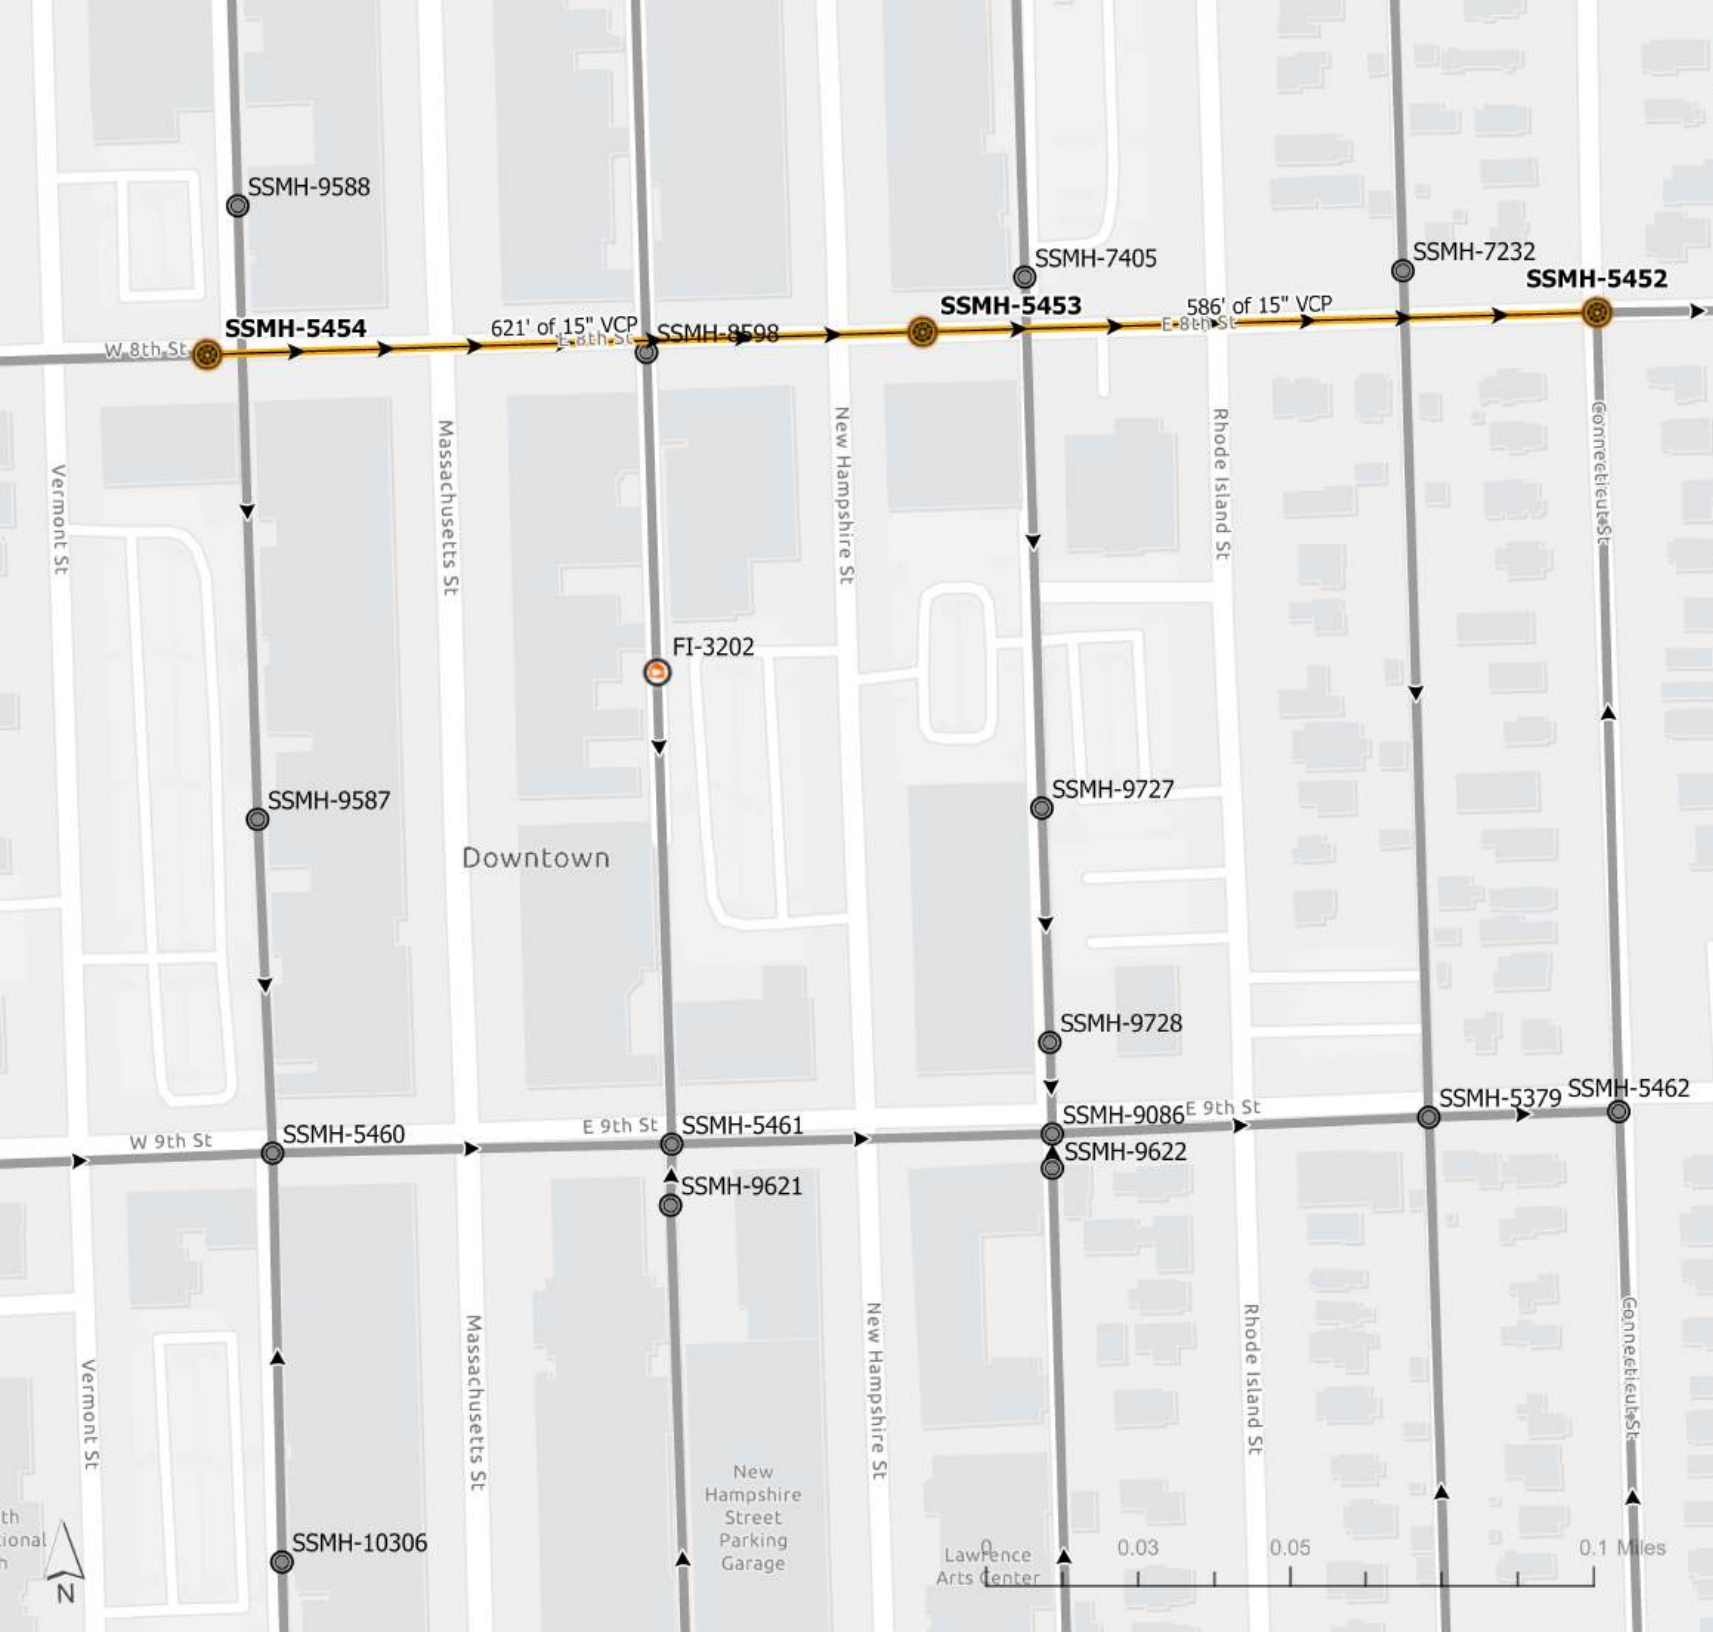

Sewer Manhole

- Diversion Manhole
- Drop Manhole
- Private
- Split Manhole
- Standard Manhole
- Standard Manhole - Buried
- Other

Sewer Fitting

- Unknown
- Fitting
- Service Connection
- Lateral Connection
- Other

Sewer Cleanout

- Cleanout
- Lamp Hole
- Private
- Other

Sewer Pipe

- Interceptor
- Collector
- Diversion
- Force
- Lateral
- Private

- Diversion Manhole
- Drop Manhole
- Private
- Split Manhole
- Standard Manhole
- Standard Manhole Buried
- Other

- Unknown
- Fitting
- Service Connection
- Lateral Connection
- Other

- Cleanout
- Lamp Hole
- Private
- Other

- Interceptor
- Collector
- Diversion
- Force
- Lateral
- Private



Lawrence Lining Project

Sewer Manhole

-  Diversion Manhole
-  Drop Manhole
-  Private
-  Split Manhole
-  Standard Manhole
-  Standard Manhole - Buried
-  Other

Sewer Fitting

-  Unknown
-  Fitting
-  Service Connection
-  Lateral Connection
-  Other


Sewer Cleanout

-  Cleanout
-  Lamp Hole
-  Private
-  Other

Sewer Pipe

-  Interceptor
-  Collector
-  Diversion
-  Force
-  Lateral
-  Private

L13

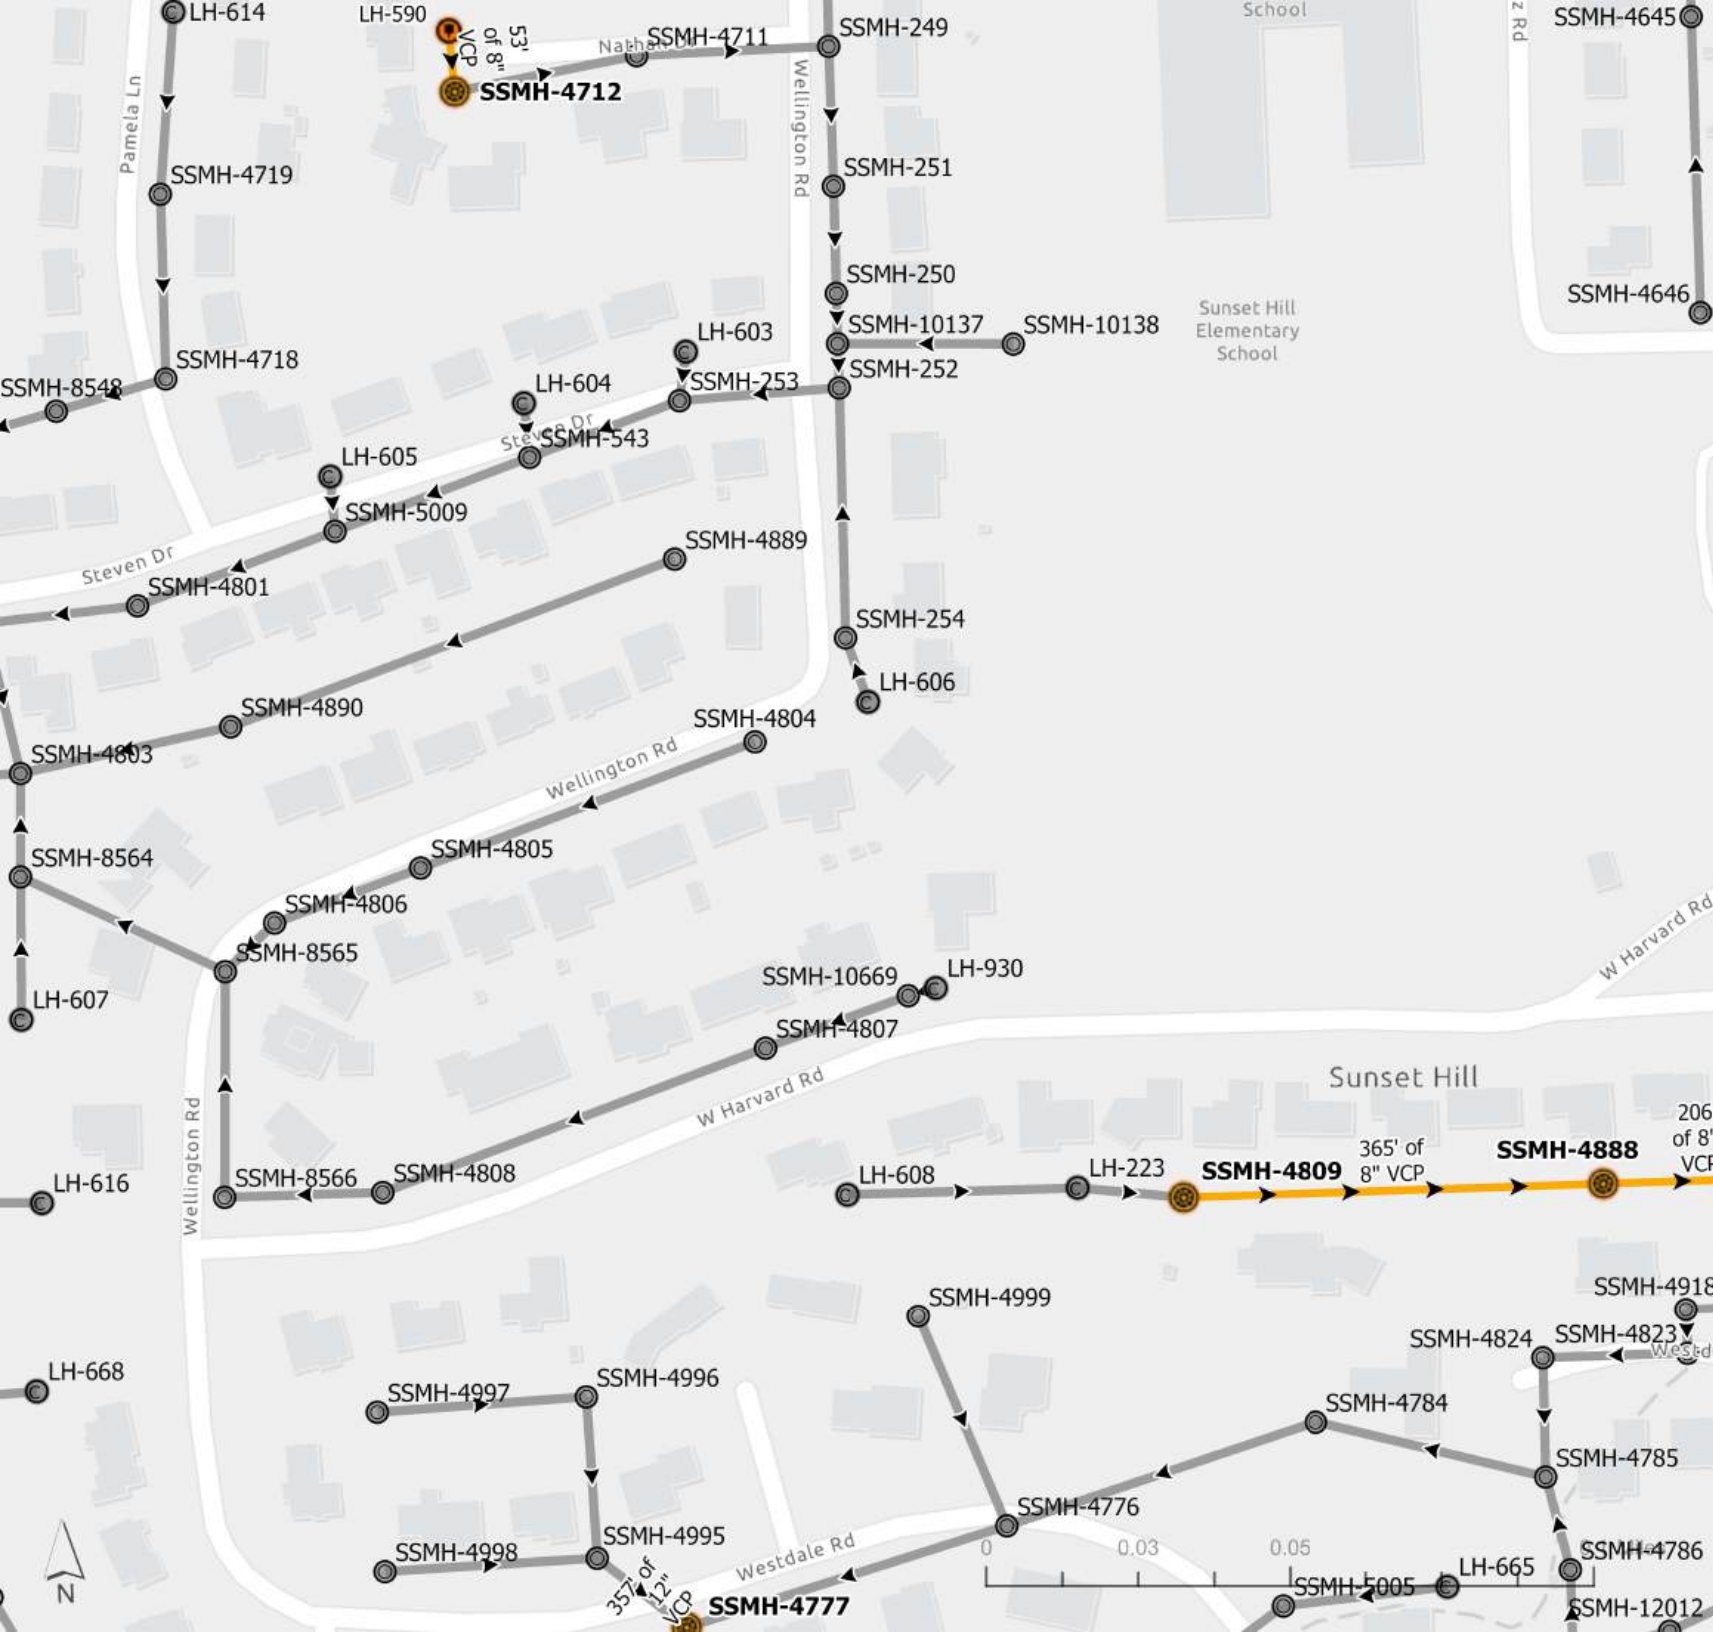

Lawrence Lining Project

Sewer Manhole

-  Diversion Manhole
-  Drop Manhole
-  Private
-  Split Manhole
-  Standard Manhole
-  Standard Manhole - Buried
-  Other

Sewer Fitting


-  Unknown
-  Fitting
-  Service Connection
-  Lateral Connection
-  Other

Sewer Cleanout

-  Cleanout
-  Lamp Hole
-  Private
-  Other

Sewer Pipe

-  Interceptor
-  Collector
-  Diversion
-  Force
-  Lateral
-  Private

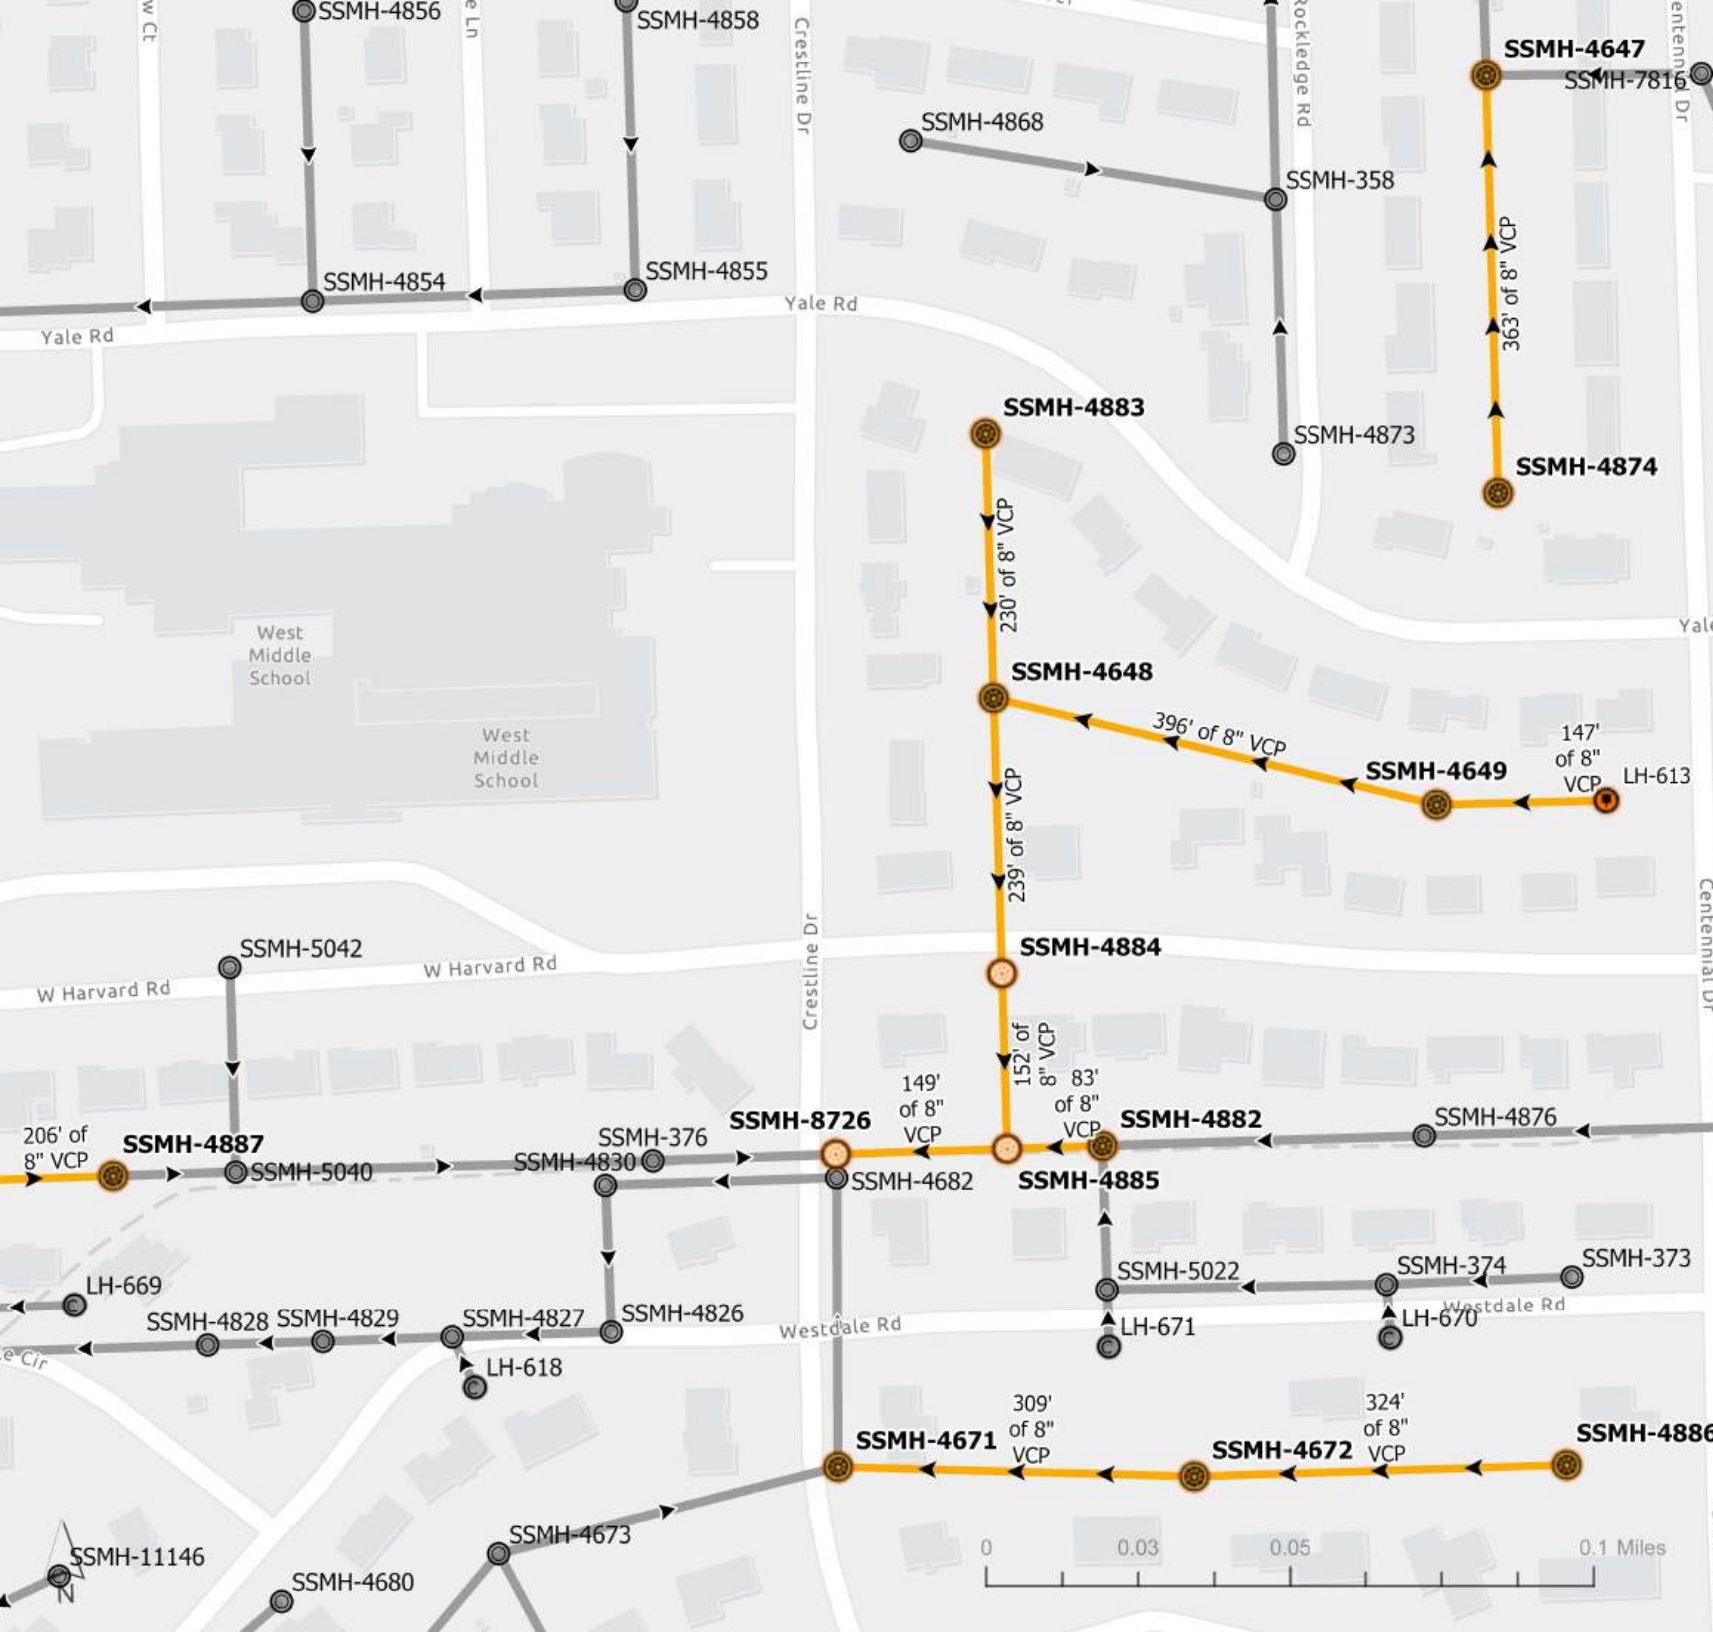




- Diversion Manhole
- Drop Manhole
- Private
- Split Manhole
- Standard Manhole
- Standard Manhole Buried
- Other

- Unknown
- Fitting
- Service Connection
- Lateral Connection
- Other

- Cleanout
- Lamp Hole
- Private
- Other

- Interceptor
- Collector
- Diversion
- Force
- Lateral
- Private

L15

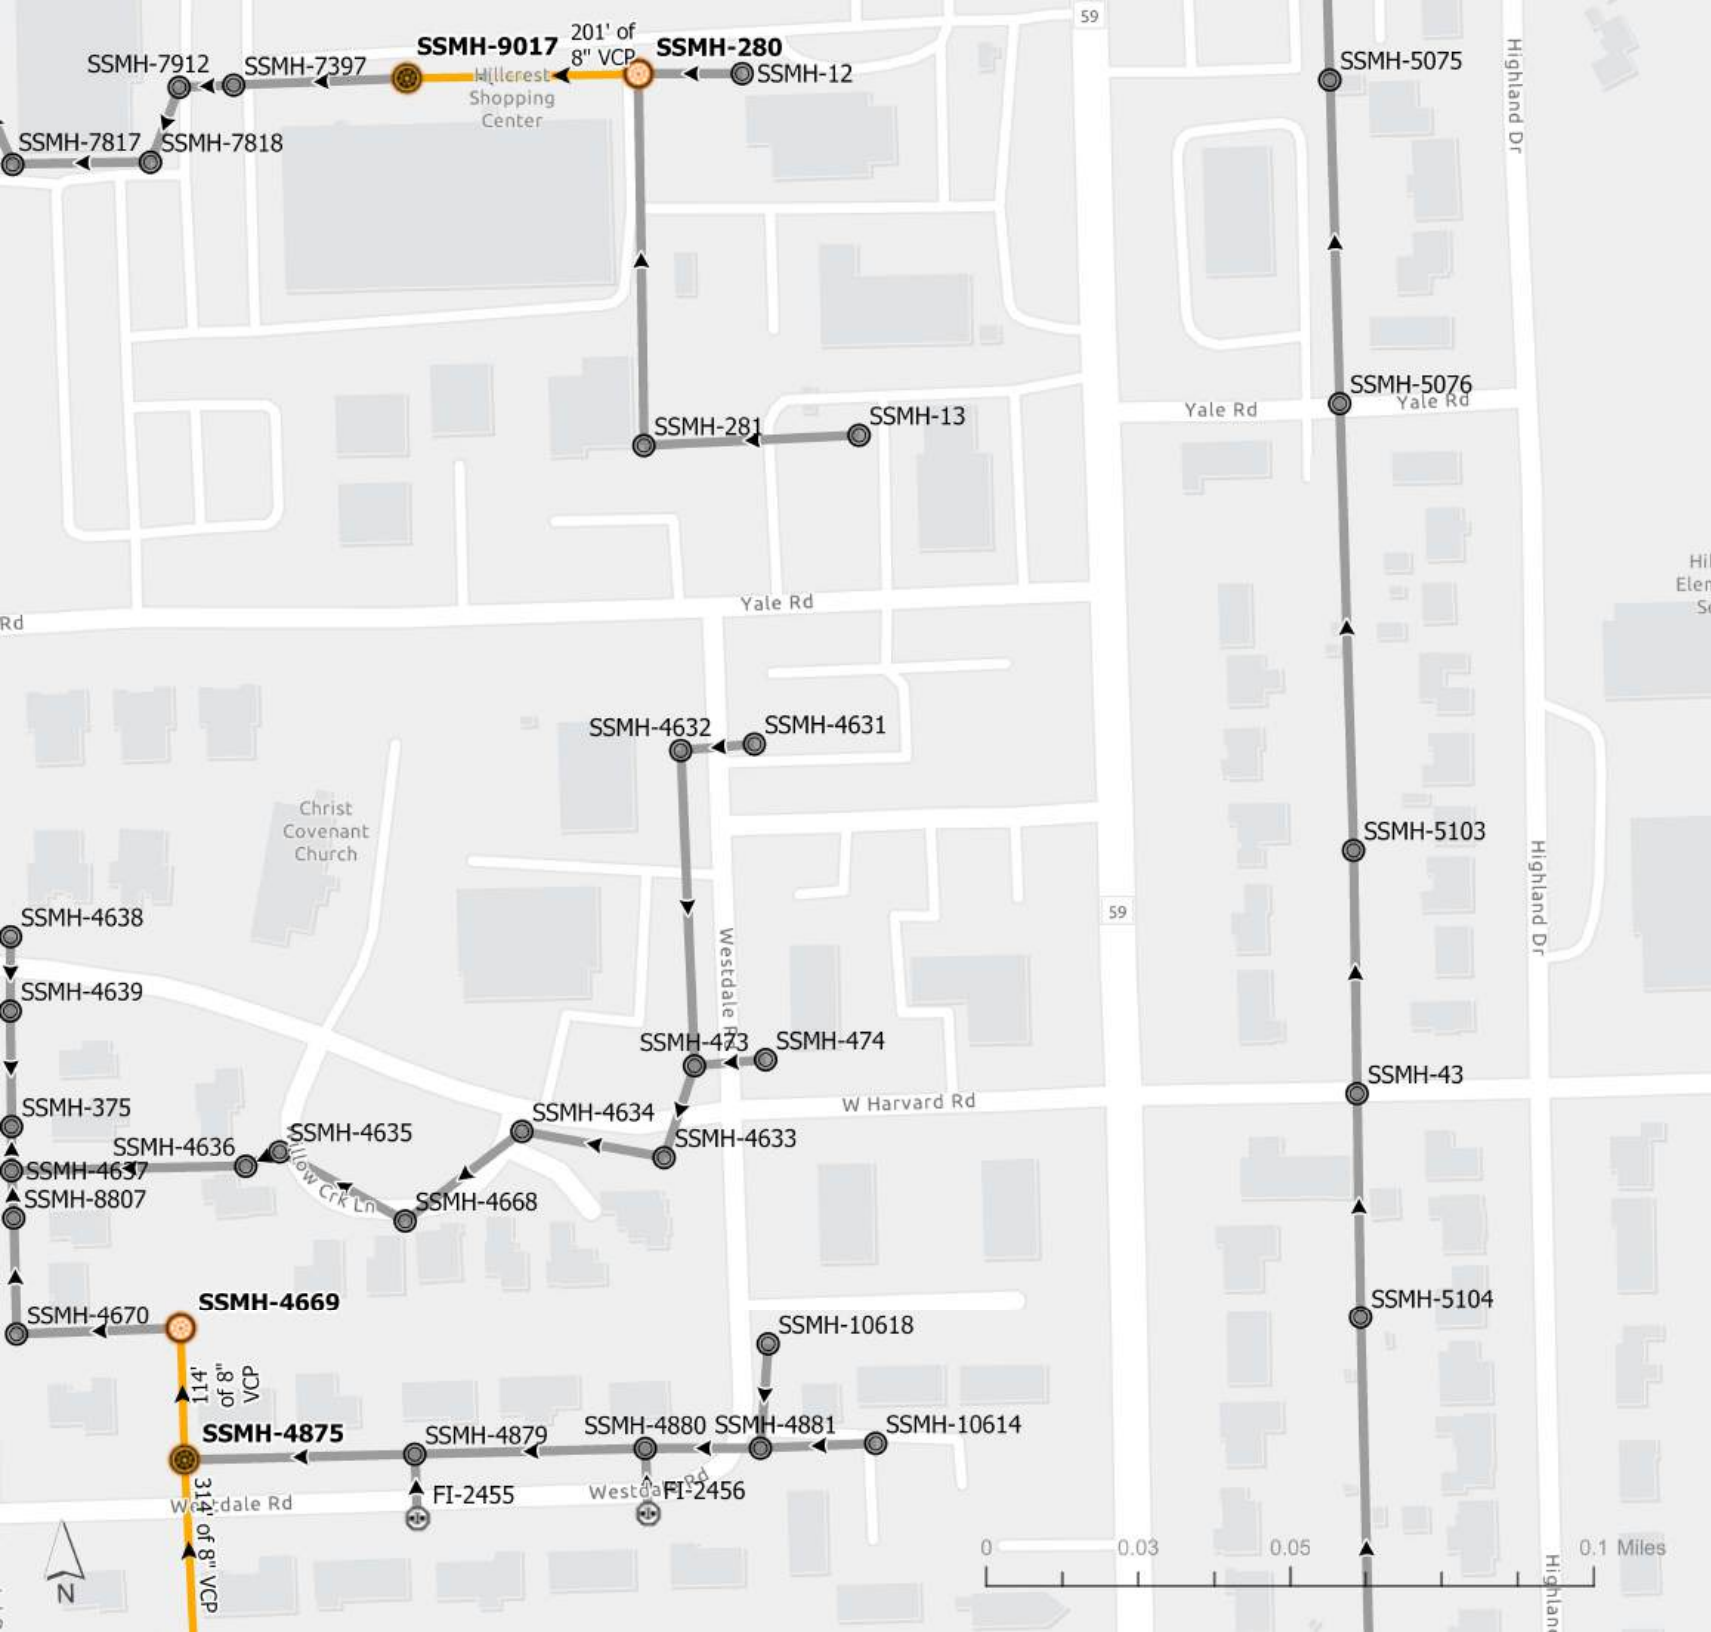



- | | |
|---|---------------------------|
|  | Diversion Manhole |
|  | Drop Manhole |
|  | Private |
|  | Split Manhole |
|  | Standard Manhole |
|  | Standard Manhole - Buried |
|  | Other |

Sewer Fitting

- Unknown
- Fitting
- Service Connection
- Lateral Connection
- Other

Sewer Cleanout

-  Cleanout
-  Lamp Hole
-  Private
-  Other

Sewer Pipe

-  Interceptor
-  Collector
-  Diversion
-  Force
-  Lateral
-  Private



Lawrence Lining Project

Sewer Manhole

-  Diversion Manhole
-  Drop Manhole
-  Private
-  Split Manhole
-  Standard Manhole
-  Standard Manhole - Buried
-  Other

Sewer Fitting


-  Unknown
-  Fitting
-  Service Connection
-  Lateral Connection
-  Other

Sewer Cleanout

-  Cleanout
-  Lamp Hole
-  Private
-  Other

Sewer Pipe

-  Interceptor
-  Collector
-  Diversion
-  Force
-  Lateral
-  Private

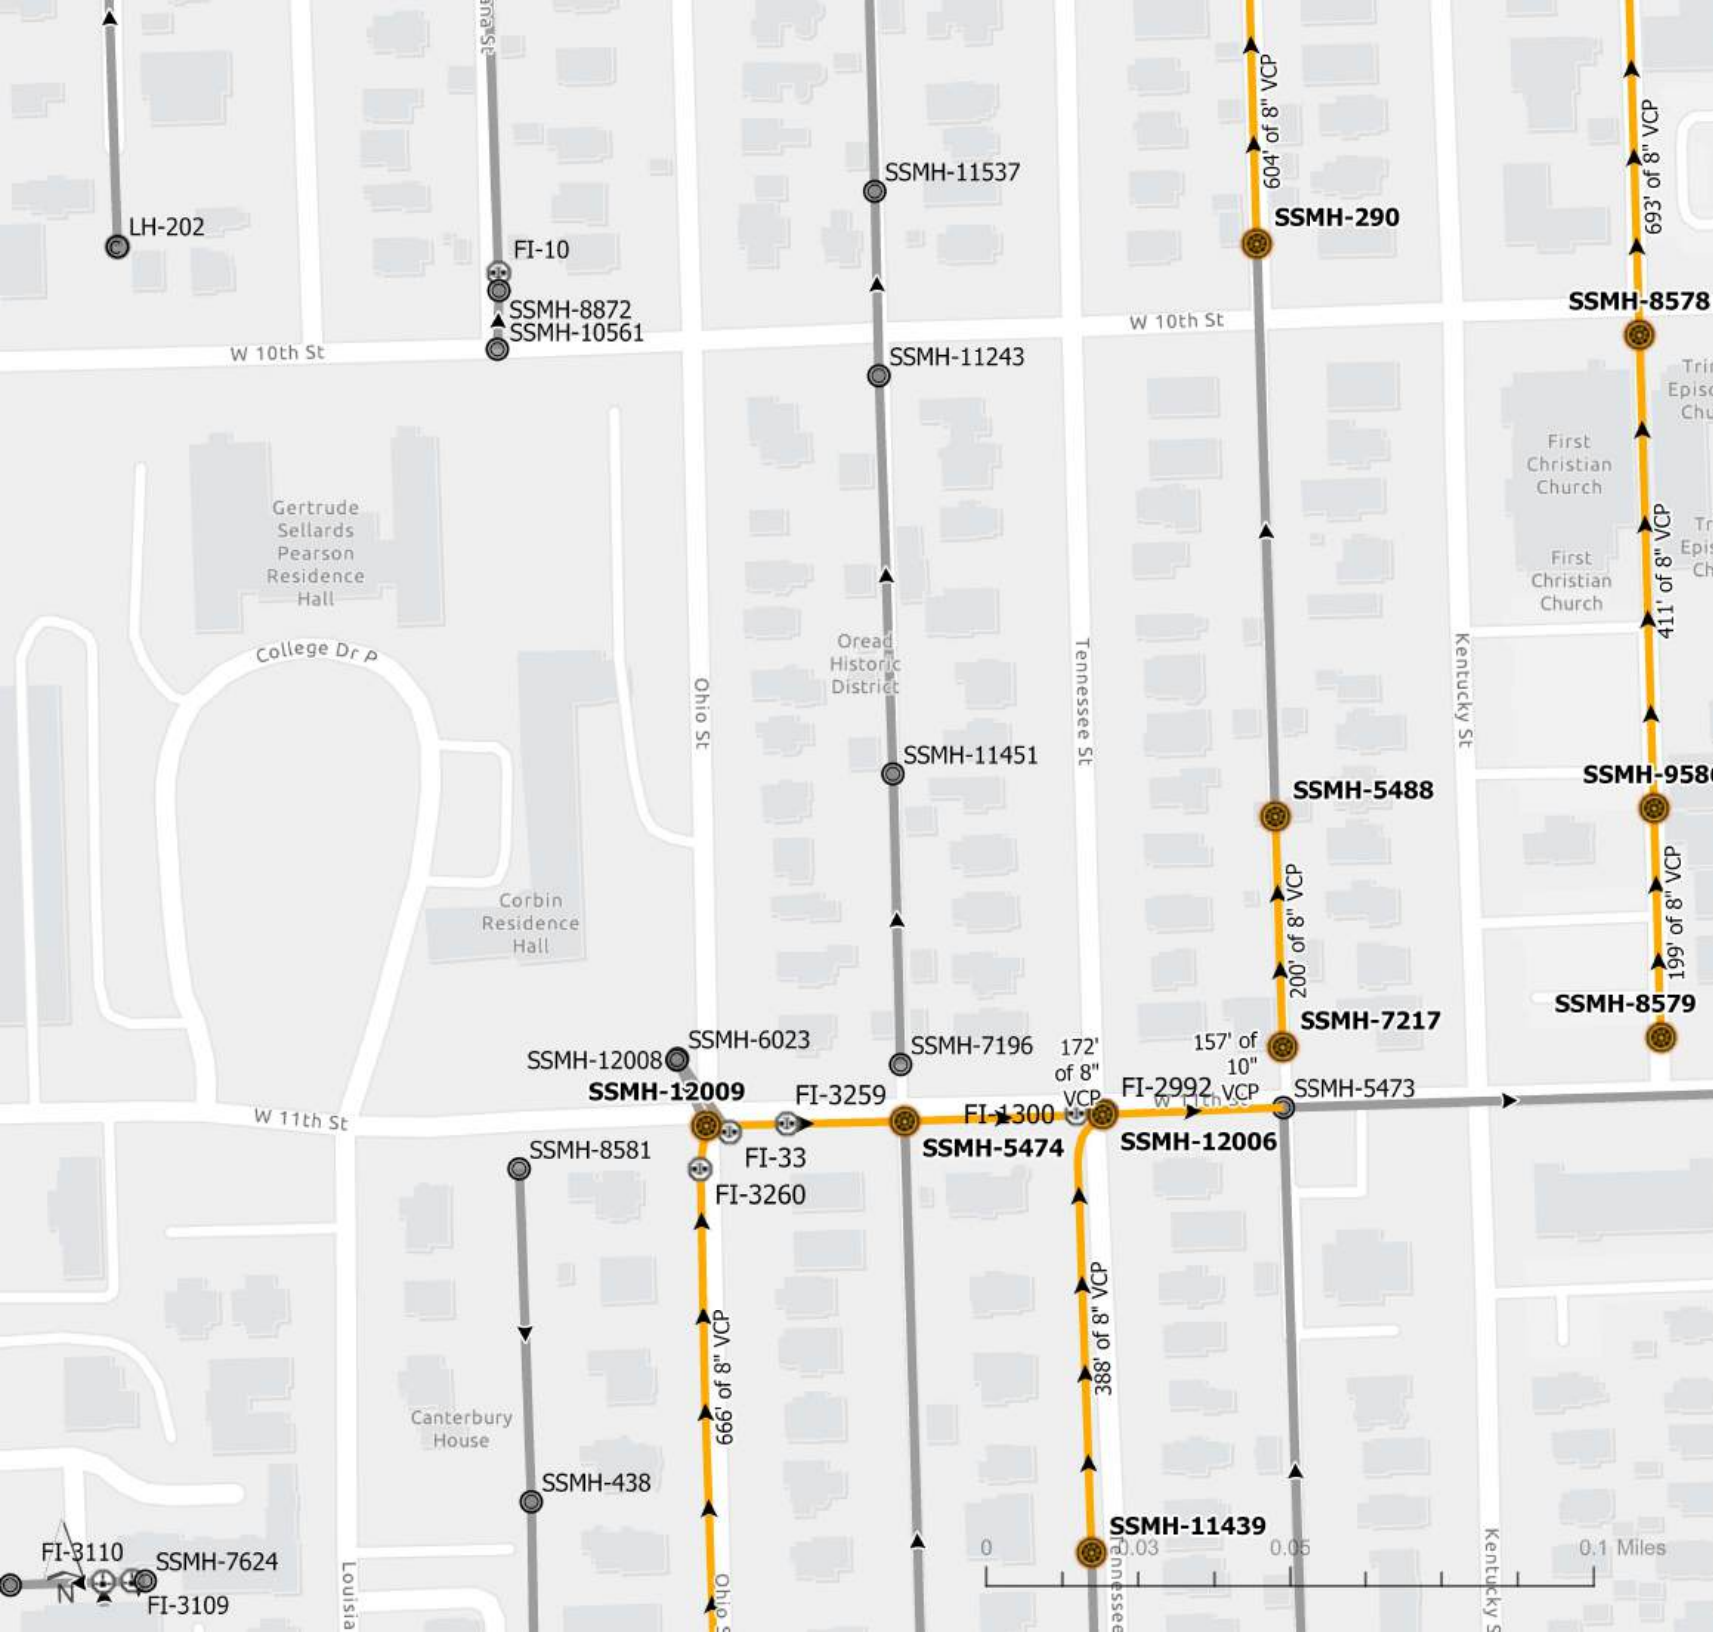

Lawrence Lining Project

Sewer Manhole

-  Diversion Manhole
-  Drop Manhole
-  Private
-  Split Manhole
-  Standard Manhole
-  Standard Manhole - Buried
-  Other

Sewer Fitting


-  Unknown
-  Fitting
-  Service Connection
-  Lateral Connection
-  Other

Sewer Cleanout

-  Cleanout
-  Lamp Hole
-  Private
-  Other

Sewer Pipe

-  Interceptor
-  Collector
-  Diversion
-  Force
-  Lateral
-  Private

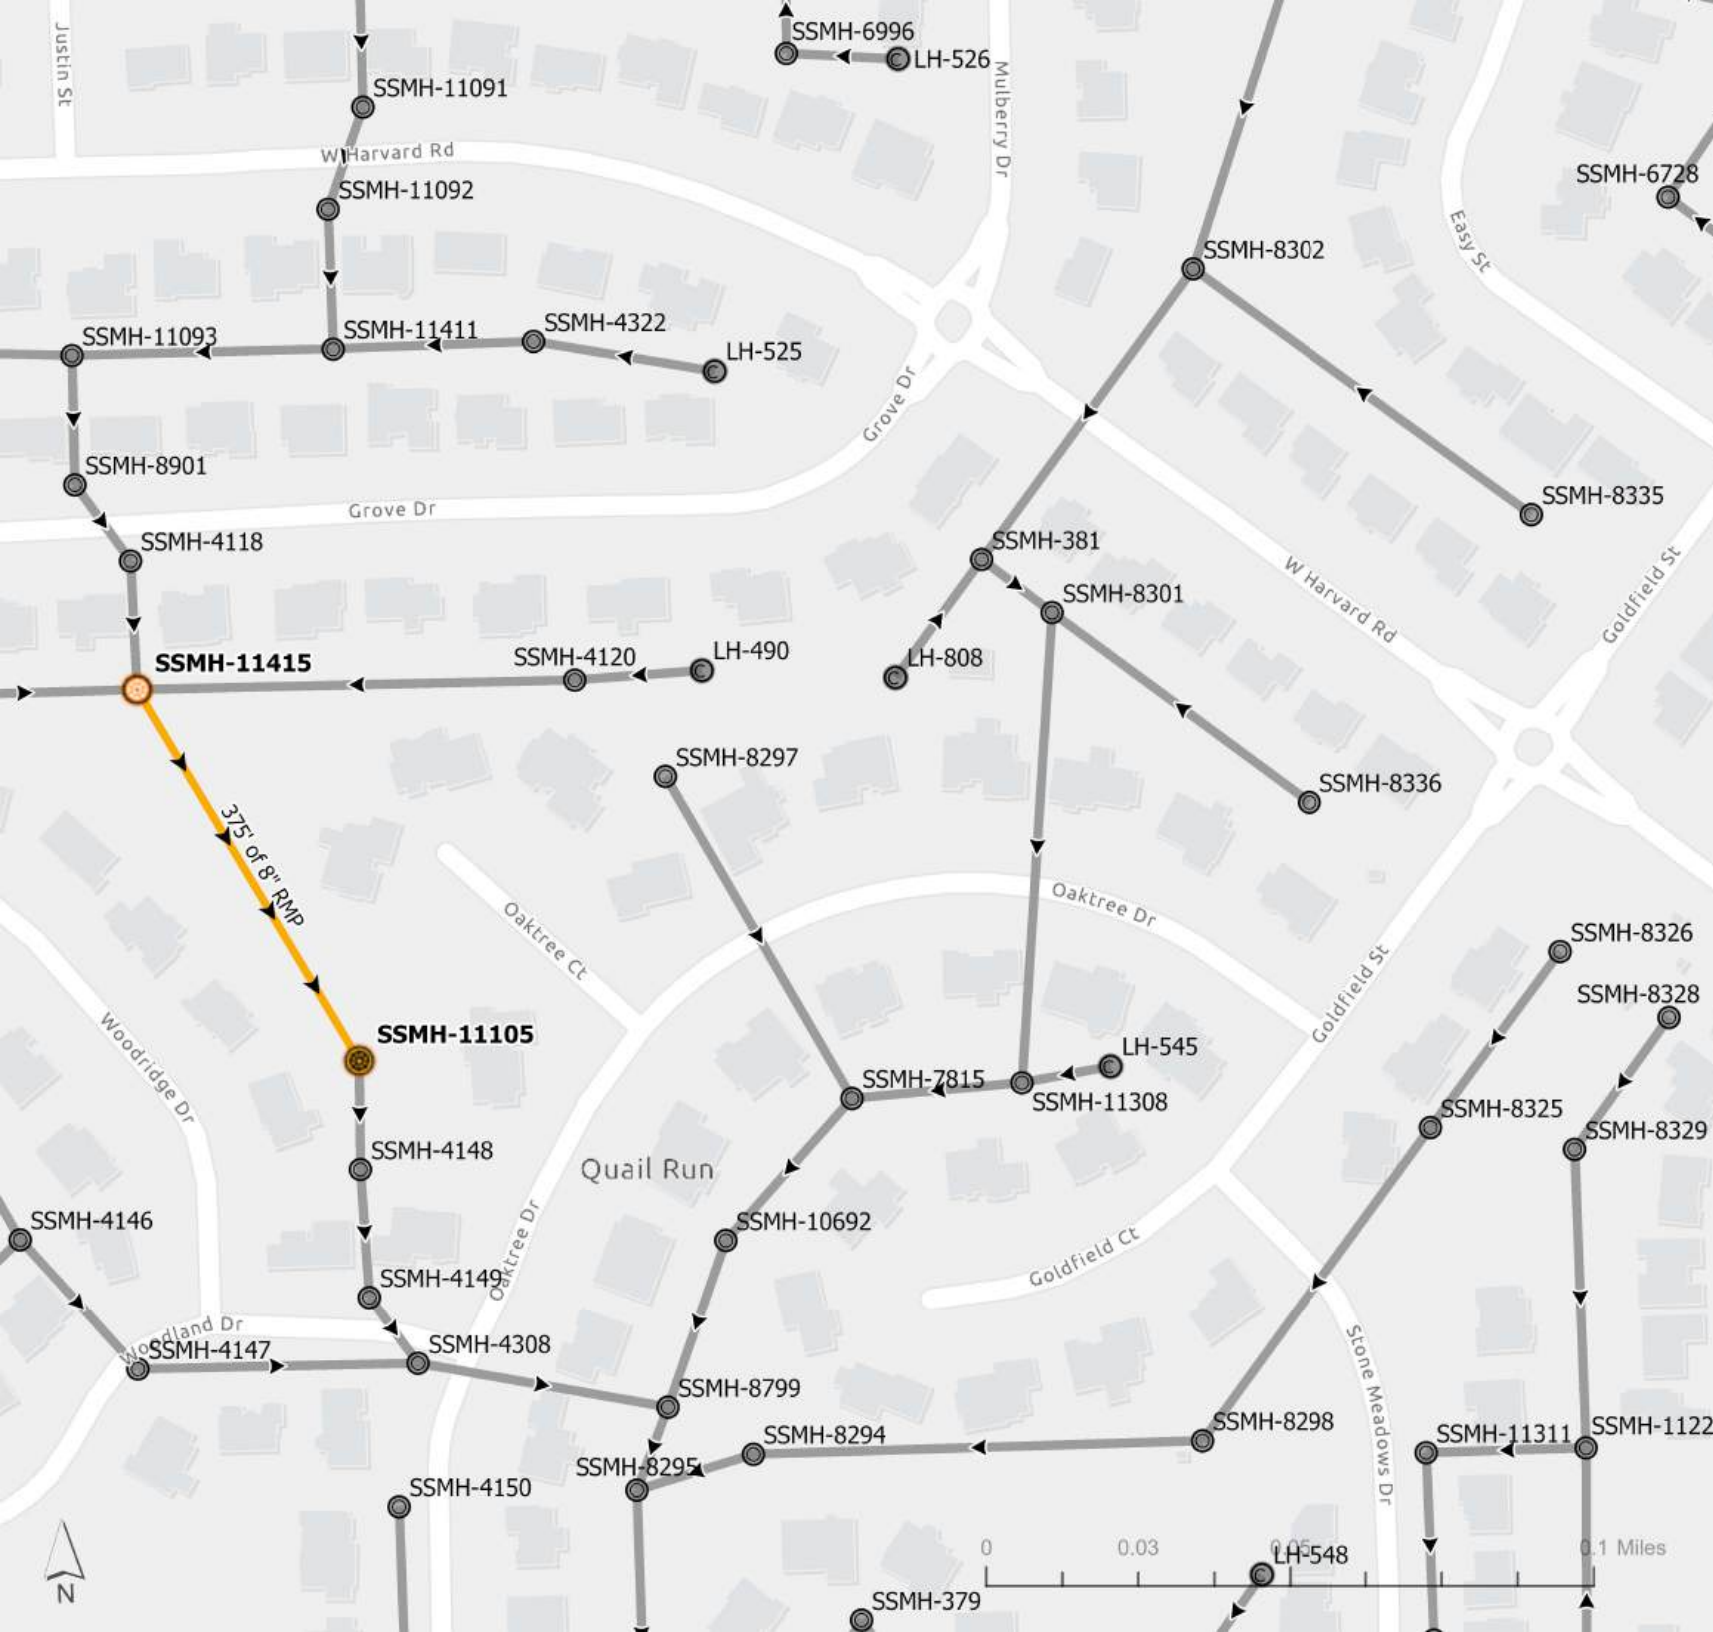

Lawrence Lining Project

Sewer Manhole

-  Diversion Manhole
-  Drop Manhole
-  Private
-  Split Manhole
-  Standard Manhole
-  Standard Manhole - Buried
-  Other

Sewer Fitting


-  Unknown
-  Fitting
-  Service Connection
-  Lateral Connection
-  Other

Sewer Cleanout

-  Cleanout
-  Lamp Hole
-  Private
-  Other

Sewer Pipe

-  Interceptor
-  Collector
-  Diversion
-  Force
-  Lateral
-  Private

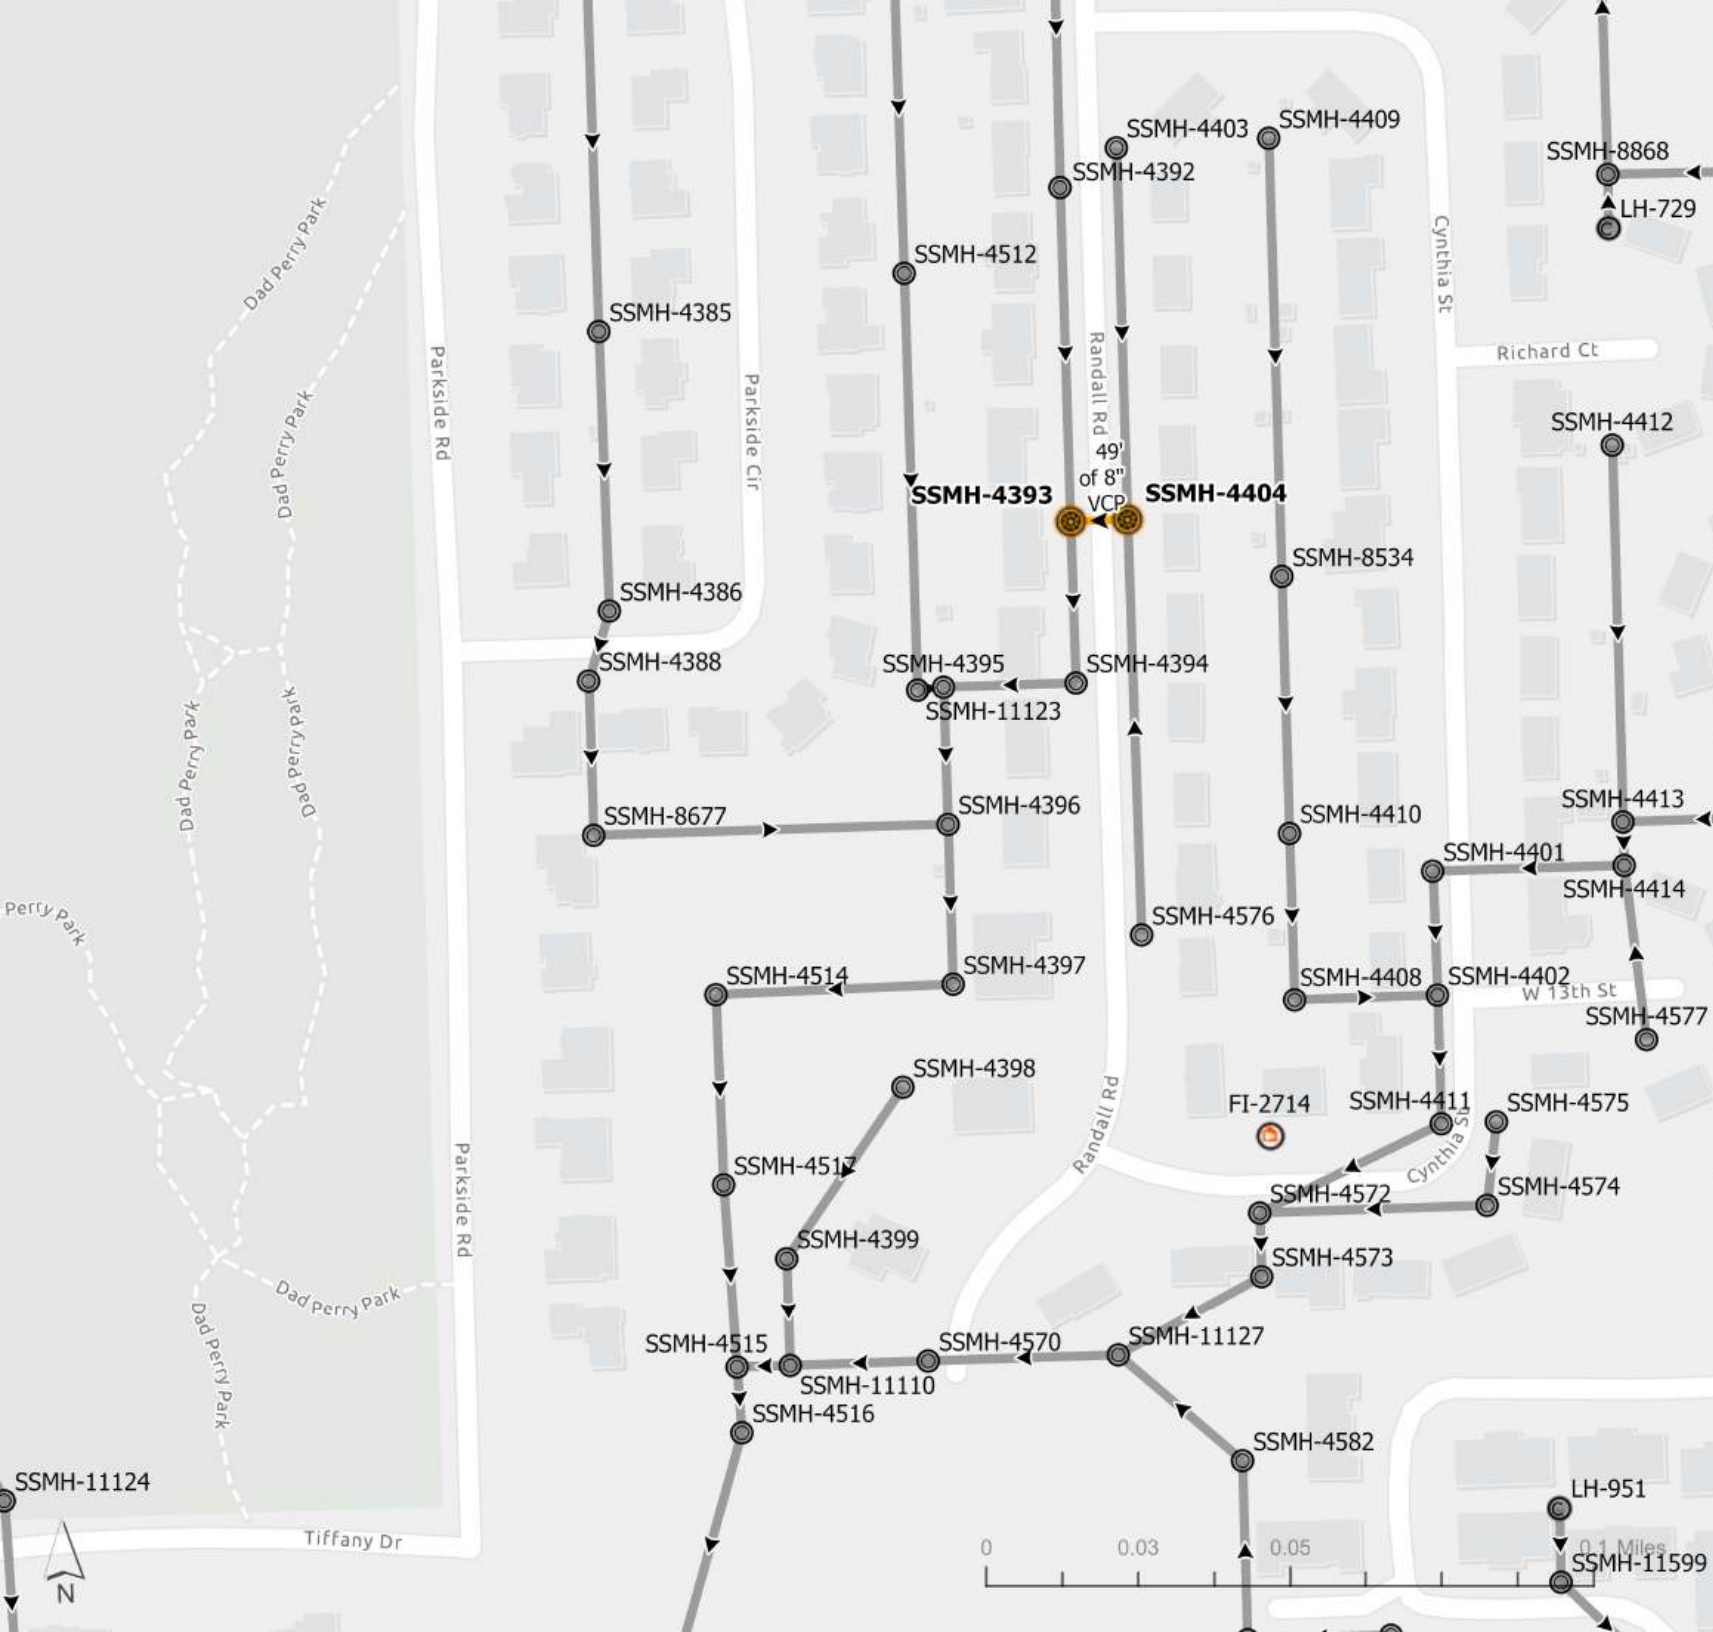

Lawrence Lining Project

Sewer Manhole

-  Diversion Manhole
-  Drop Manhole
-  Private
-  Split Manhole
-  Standard Manhole
-  Standard Manhole - Buried
-  Other

Sewer Fitting

-  Unknown
-  Fitting
-  Service Connection
-  Lateral Connection
-  Other


Sewer Cleanout

-  Cleanout
-  Lamp Hole
-  Private
-  Other

Sewer Pipe

-  Interceptor
-  Collector
-  Diversion
-  Force
-  Lateral
-  Private

M13

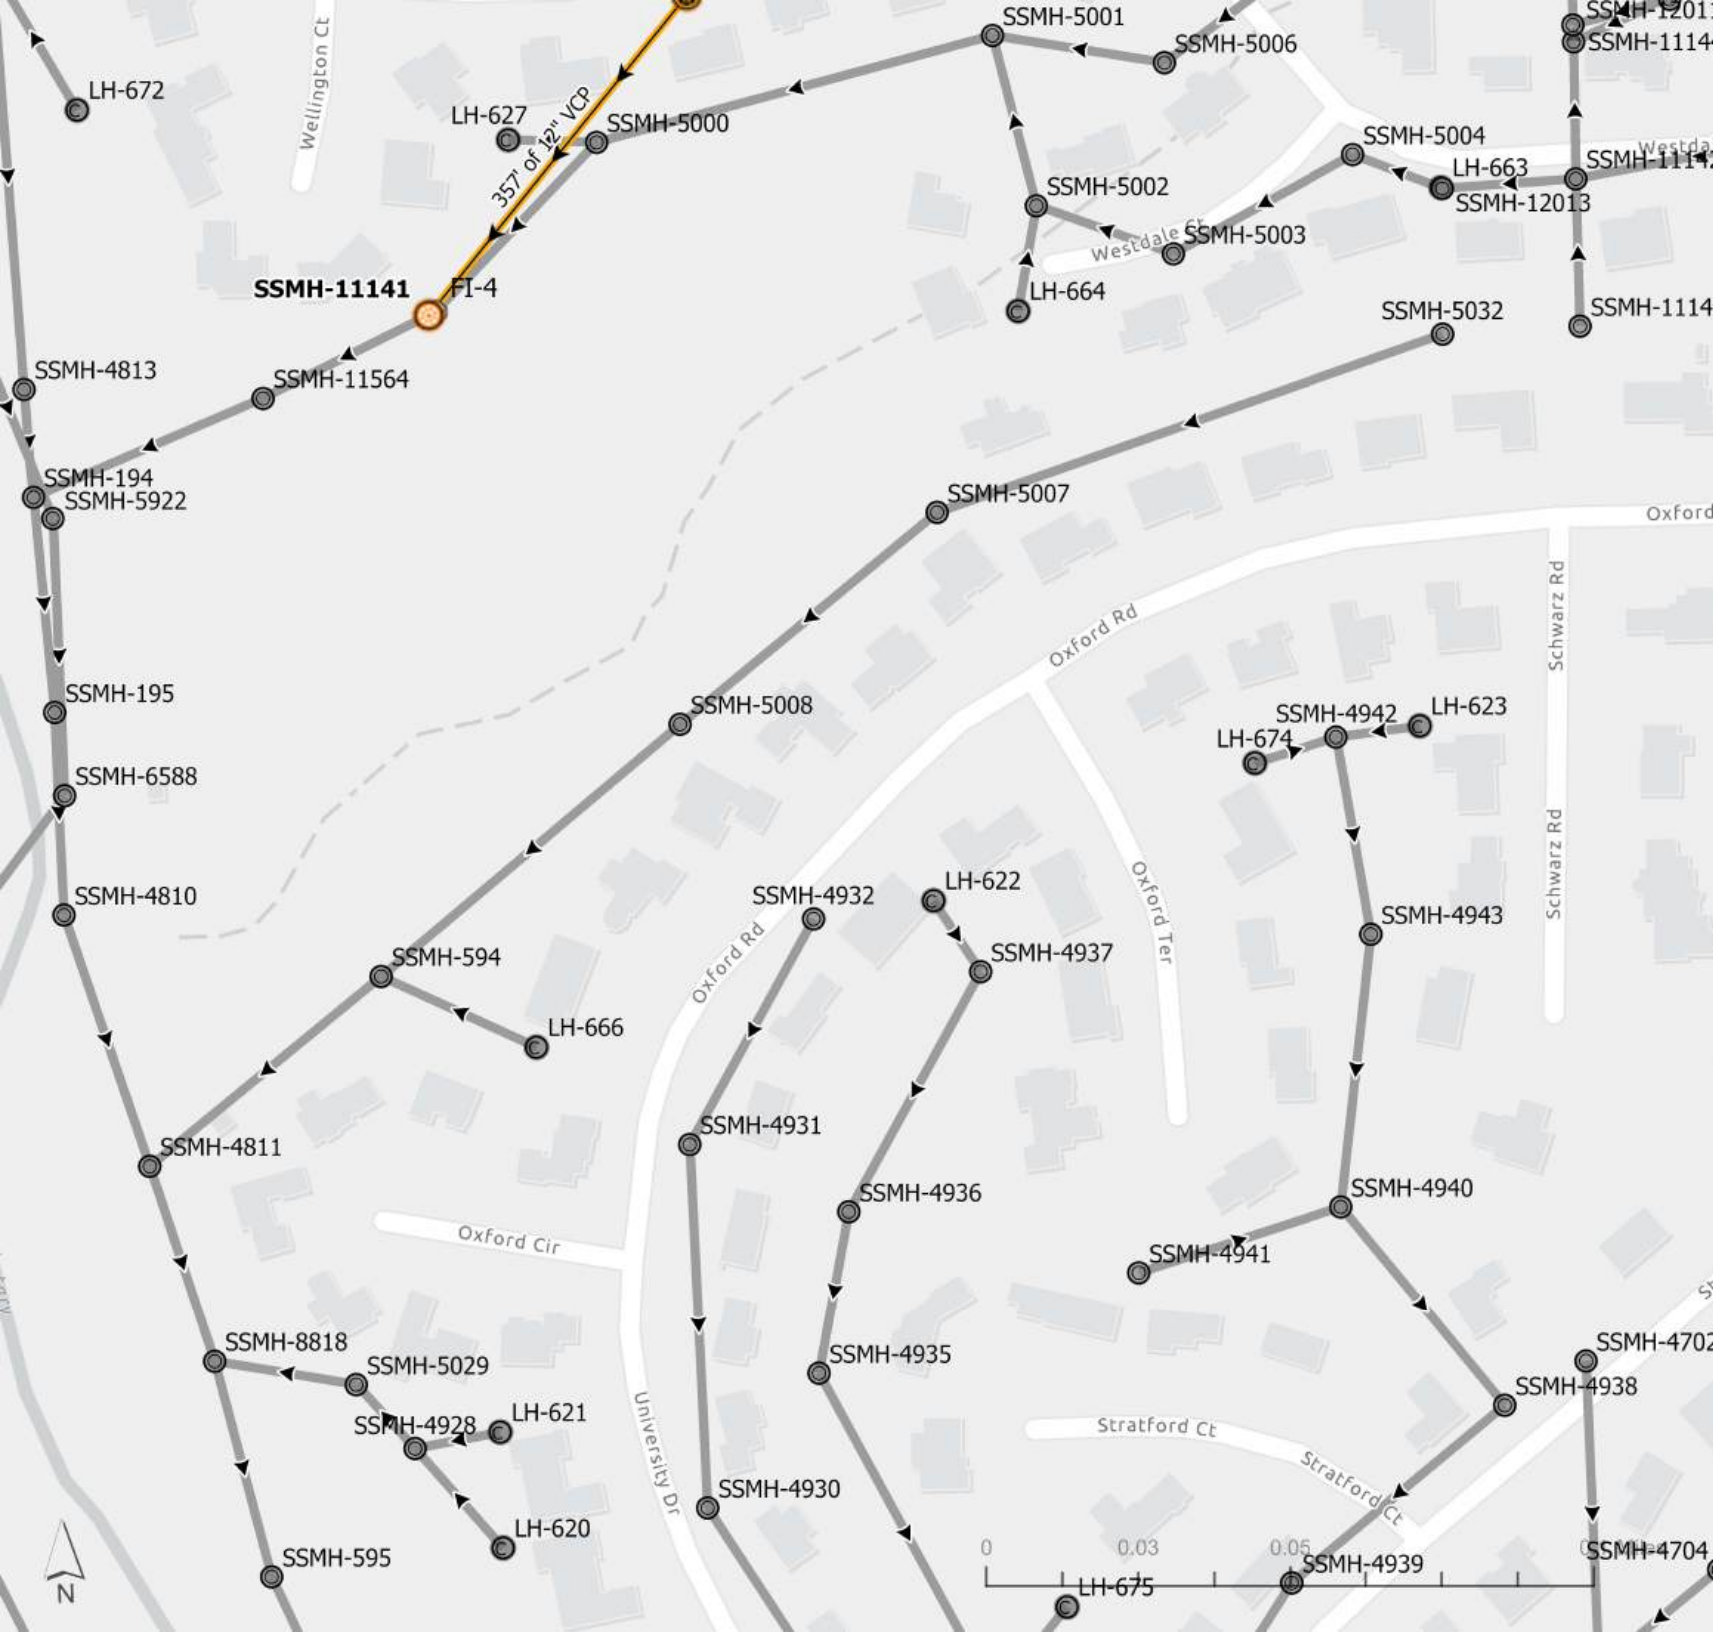

Lawrence Lining Project

Sewer Manhole

-  Diversion Manhole
-  Drop Manhole
-  Private
-  Split Manhole
-  Standard Manhole
-  Standard Manhole - Buried
-  Other

Sewer Fitting


-  Unknown
-  Fitting
-  Service Connection
-  Lateral Connection
-  Other

Sewer Cleanout

-  Cleanout
-  Lamp Hole
-  Private
-  Other

Sewer Pipe

-  Interceptor
-  Collector
-  Diversion
-  Force
-  Lateral
-  Private

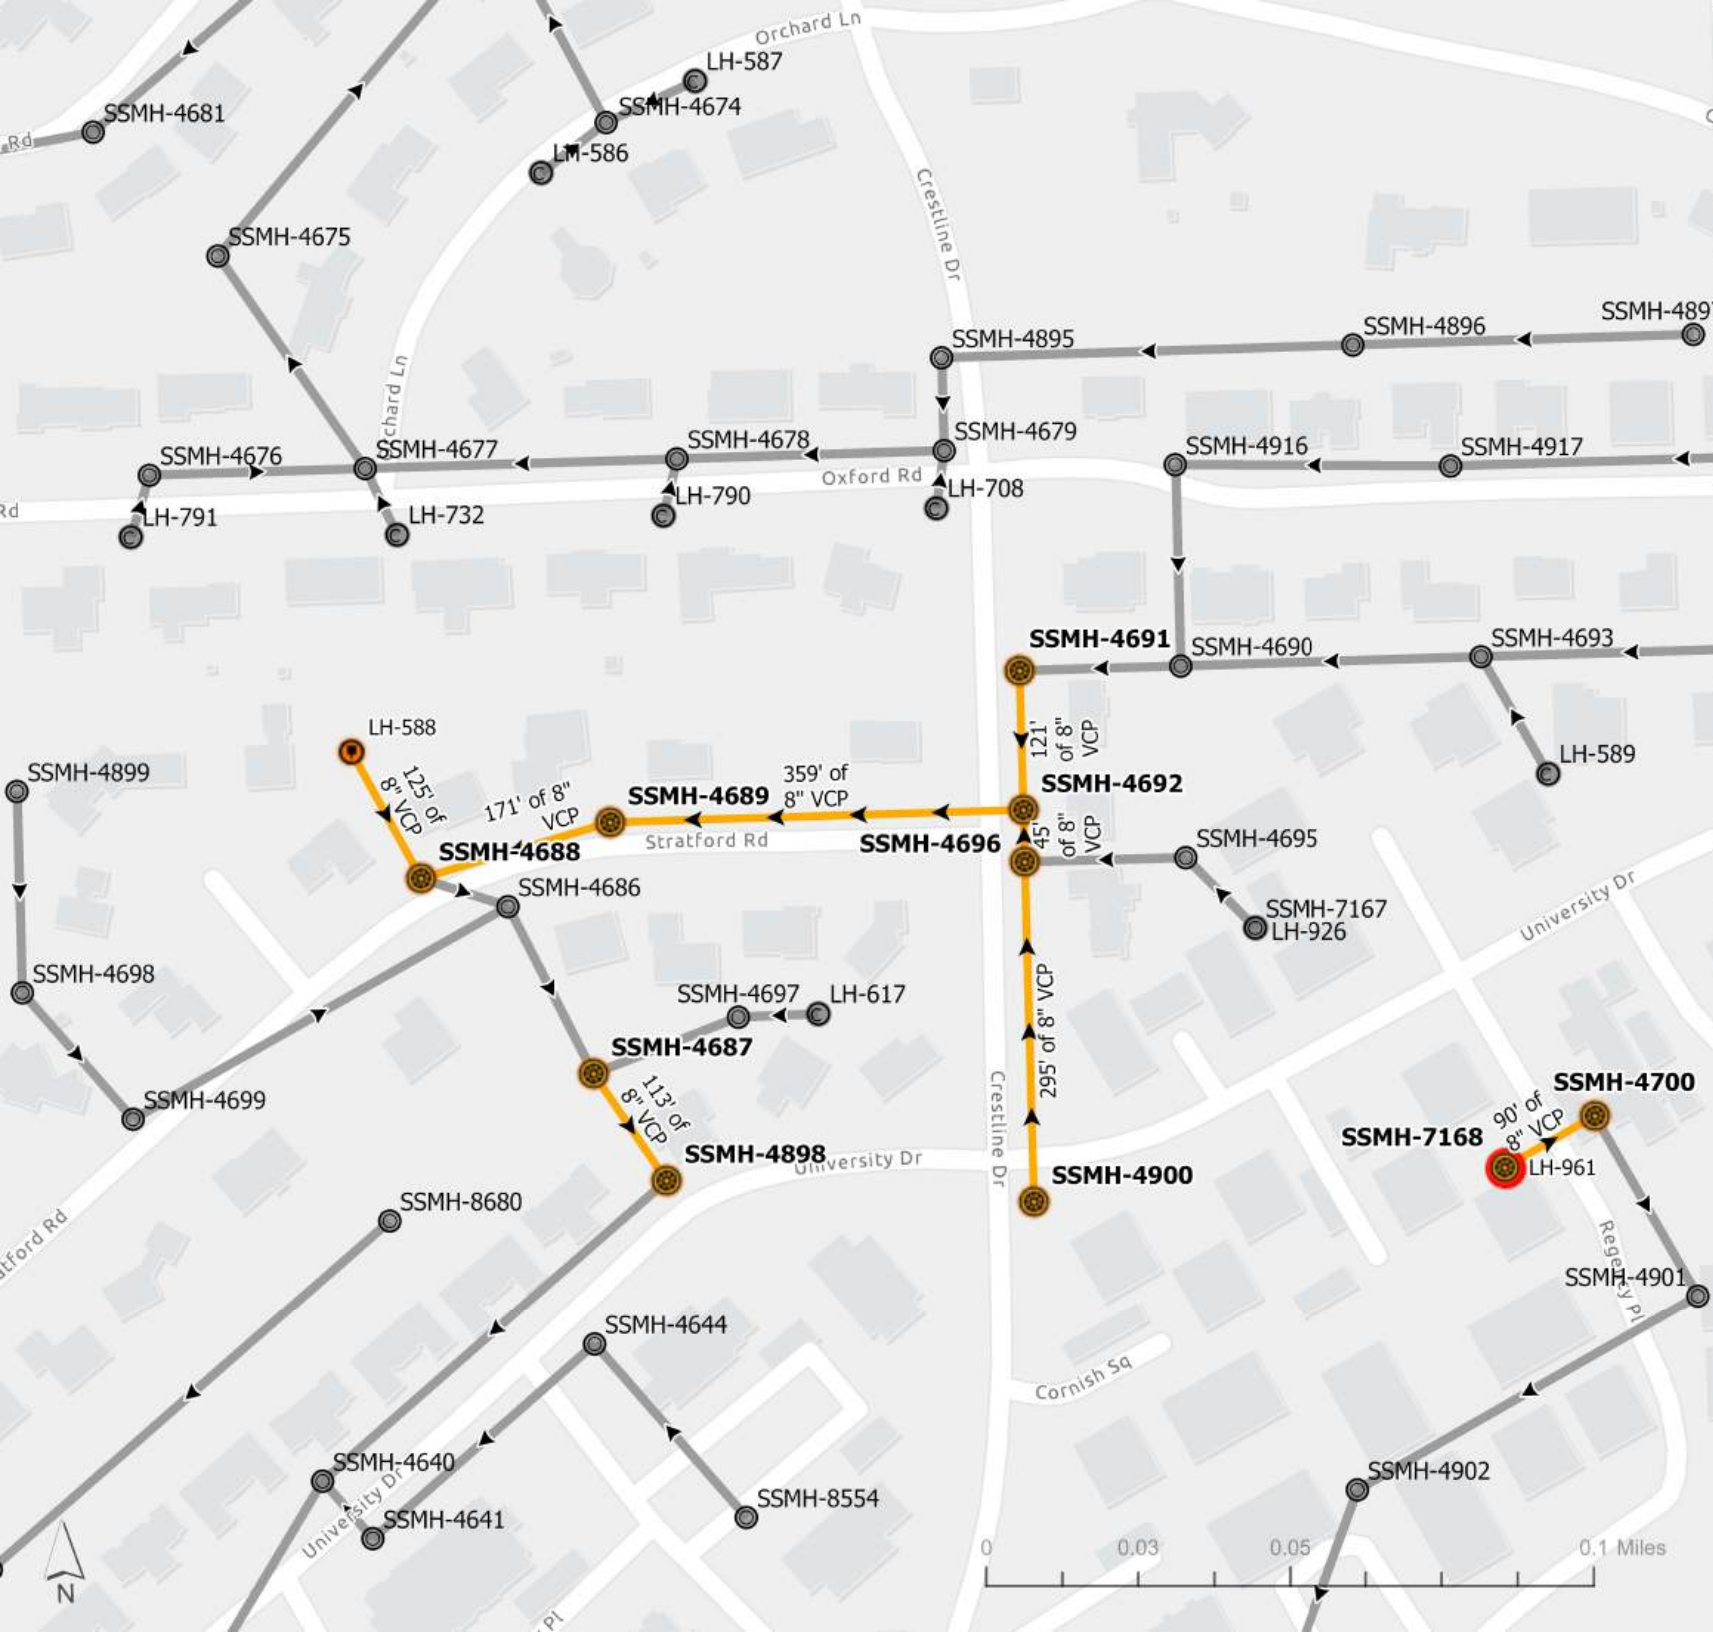

Lawrence Lining Project

Sewer Manhole

-  Divergence Manhole
-  Drop Manhole
-  Private
-  Split Manhole
-  Standard Manhole
-  Standard Manhole - Buried
-  Other

Sewer Fitting


-  Unknown
-  Fitting
-  Service Connection
-  Lateral Connection
-  Other

Sewer Cleanout

-  Cleanout
-  Lamp Hole
-  Private
-  Other

Sewer Pipe

-  Interceptor
-  Collector
-  Divergence
-  Force
-  Lateral
-  Private

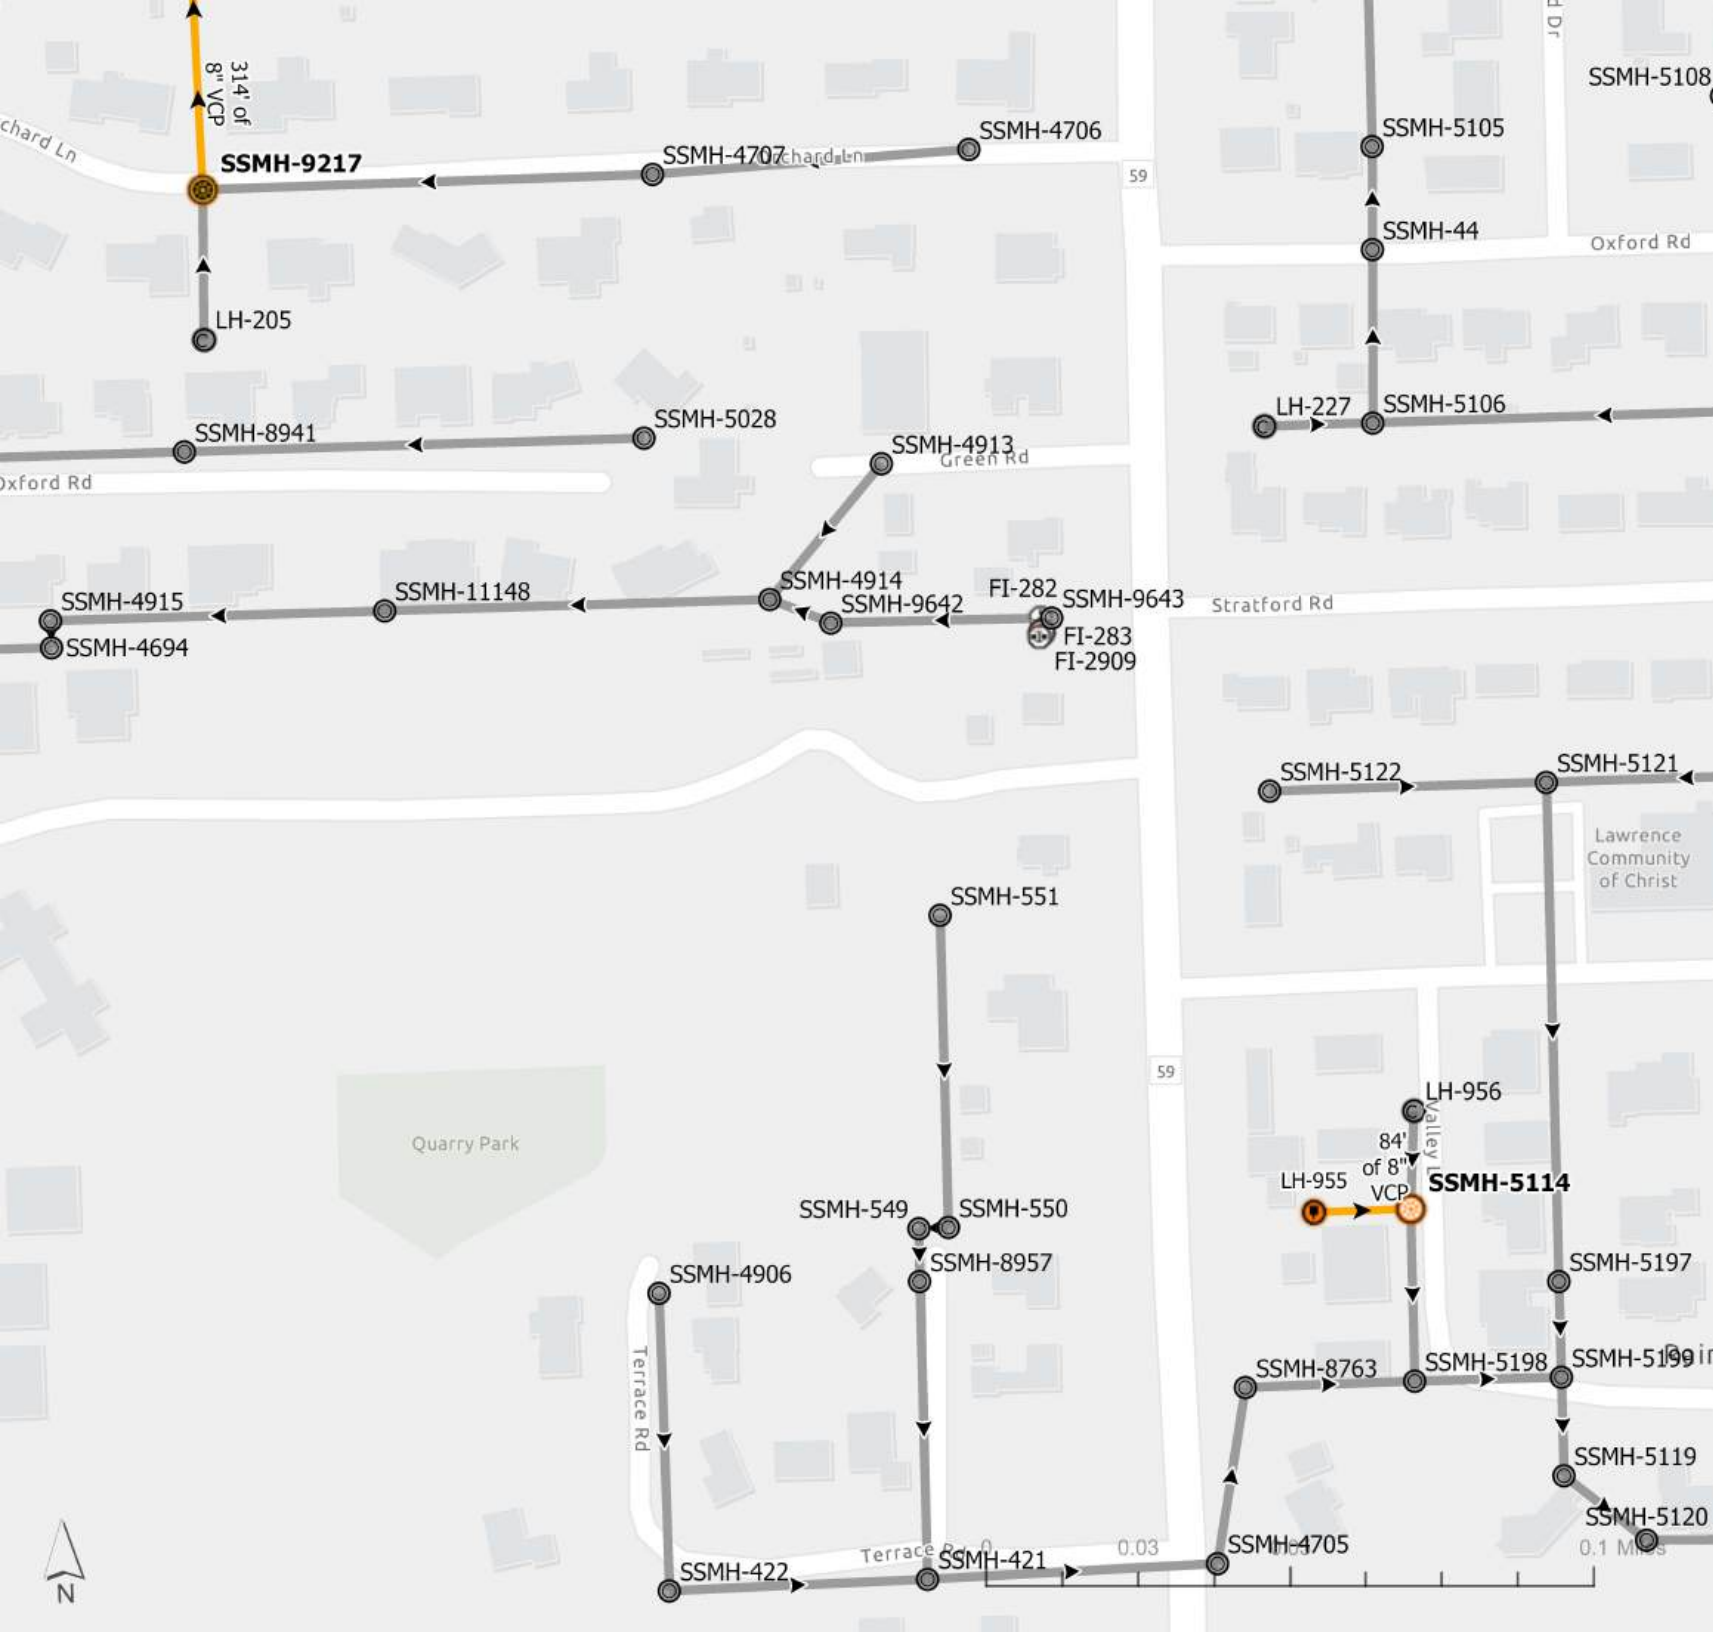



-  Diversion Manhole
-  Drop Manhole
-  Private
-  Split Manhole
-  Standard Manhole
-  Standard Manhole - Buried
-  Other

Sewer Fitting

- Unknown
- Fitting
- Service Connection
- Lateral Connection
- Other

Sewer Cleanout

-  Cleanout
-  Lamp Hole
-  Private
-  Other

Sewer Pipe

-  Interceptor
 Collector
 Diversion
 Force
 Lateral
 Private

Lawrence Lining Project

Sewer Manhole

-  Diversion Manhole
-  Drop Manhole
-  Private
-  Split Manhole
-  Standard Manhole
-  Standard Manhole - Buried
-  Other

Sewer Fitting


-  Unknown
-  Fitting
-  Service Connection
-  Lateral Connection
-  Other

Sewer Cleanout

-  Cleanout
-  Lamp Hole
-  Private
-  Other

Sewer Pipe

-  Interceptor
-  Collector
-  Diversion
-  Force
-  Lateral
-  Private

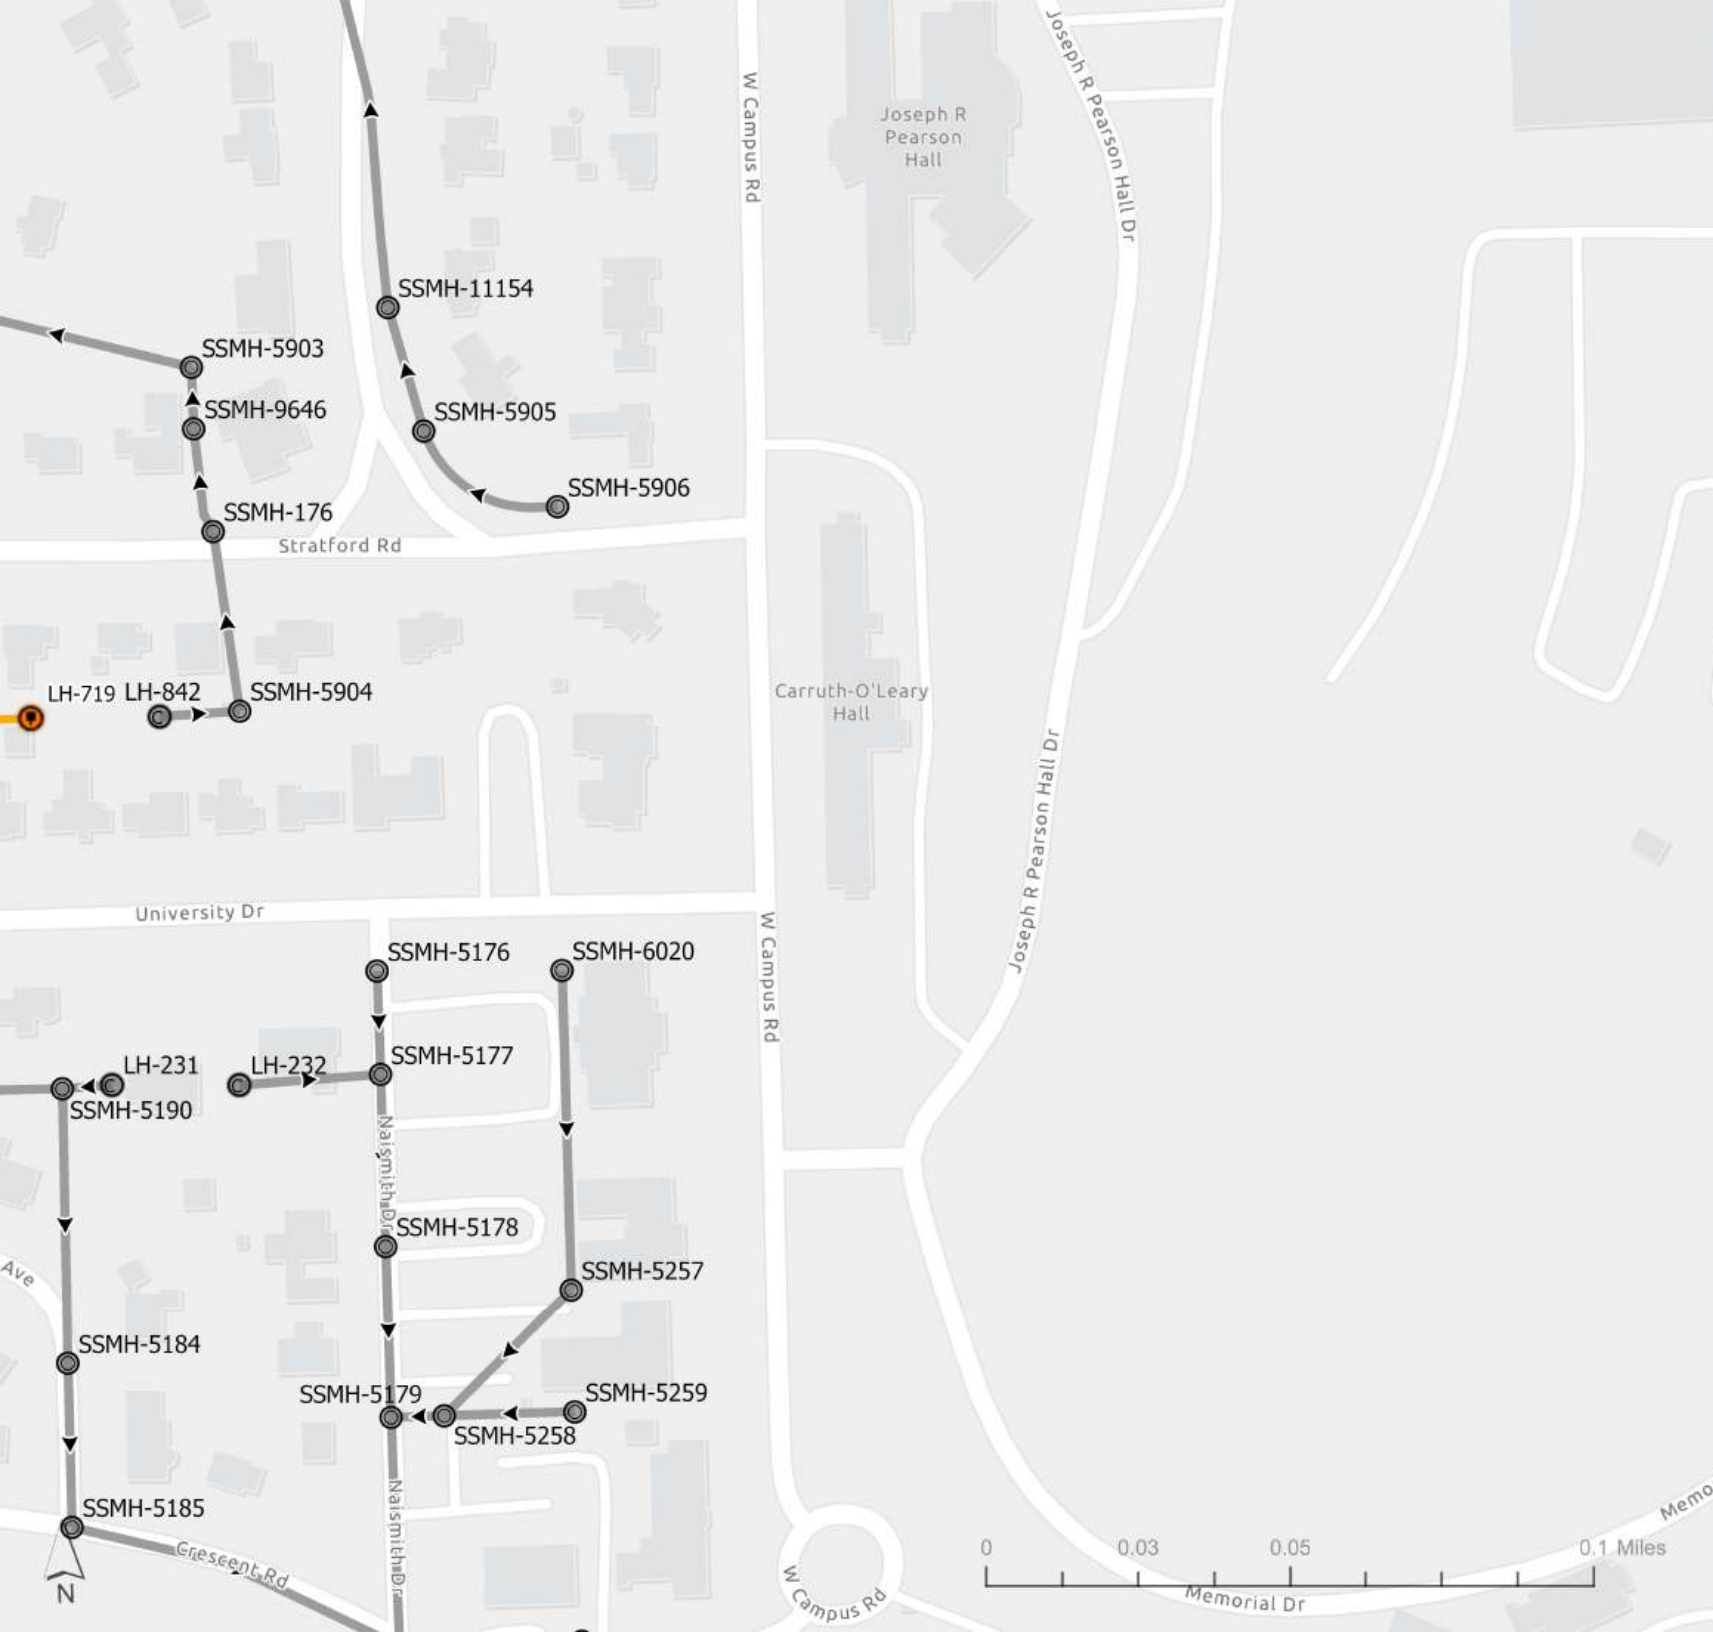



Lawrence Lining Project

Sewer Manhole

-  Divergence Manhole
-  Drop Manhole
-  Private
-  Split Manhole
-  Standard Manhole
-  Standard Manhole - Buried
-  Other

Sewer Fitting


-  Unknown
-  Fitting
-  Service Connection
-  Lateral Connection
-  Other


Sewer Cleanout

-  Cleanout
-  Lamp Hole
-  Private
-  Other

Sewer Pipe

-  Interceptor
-  Collector
-  Divergence
-  Force
-  Lateral
-  Private

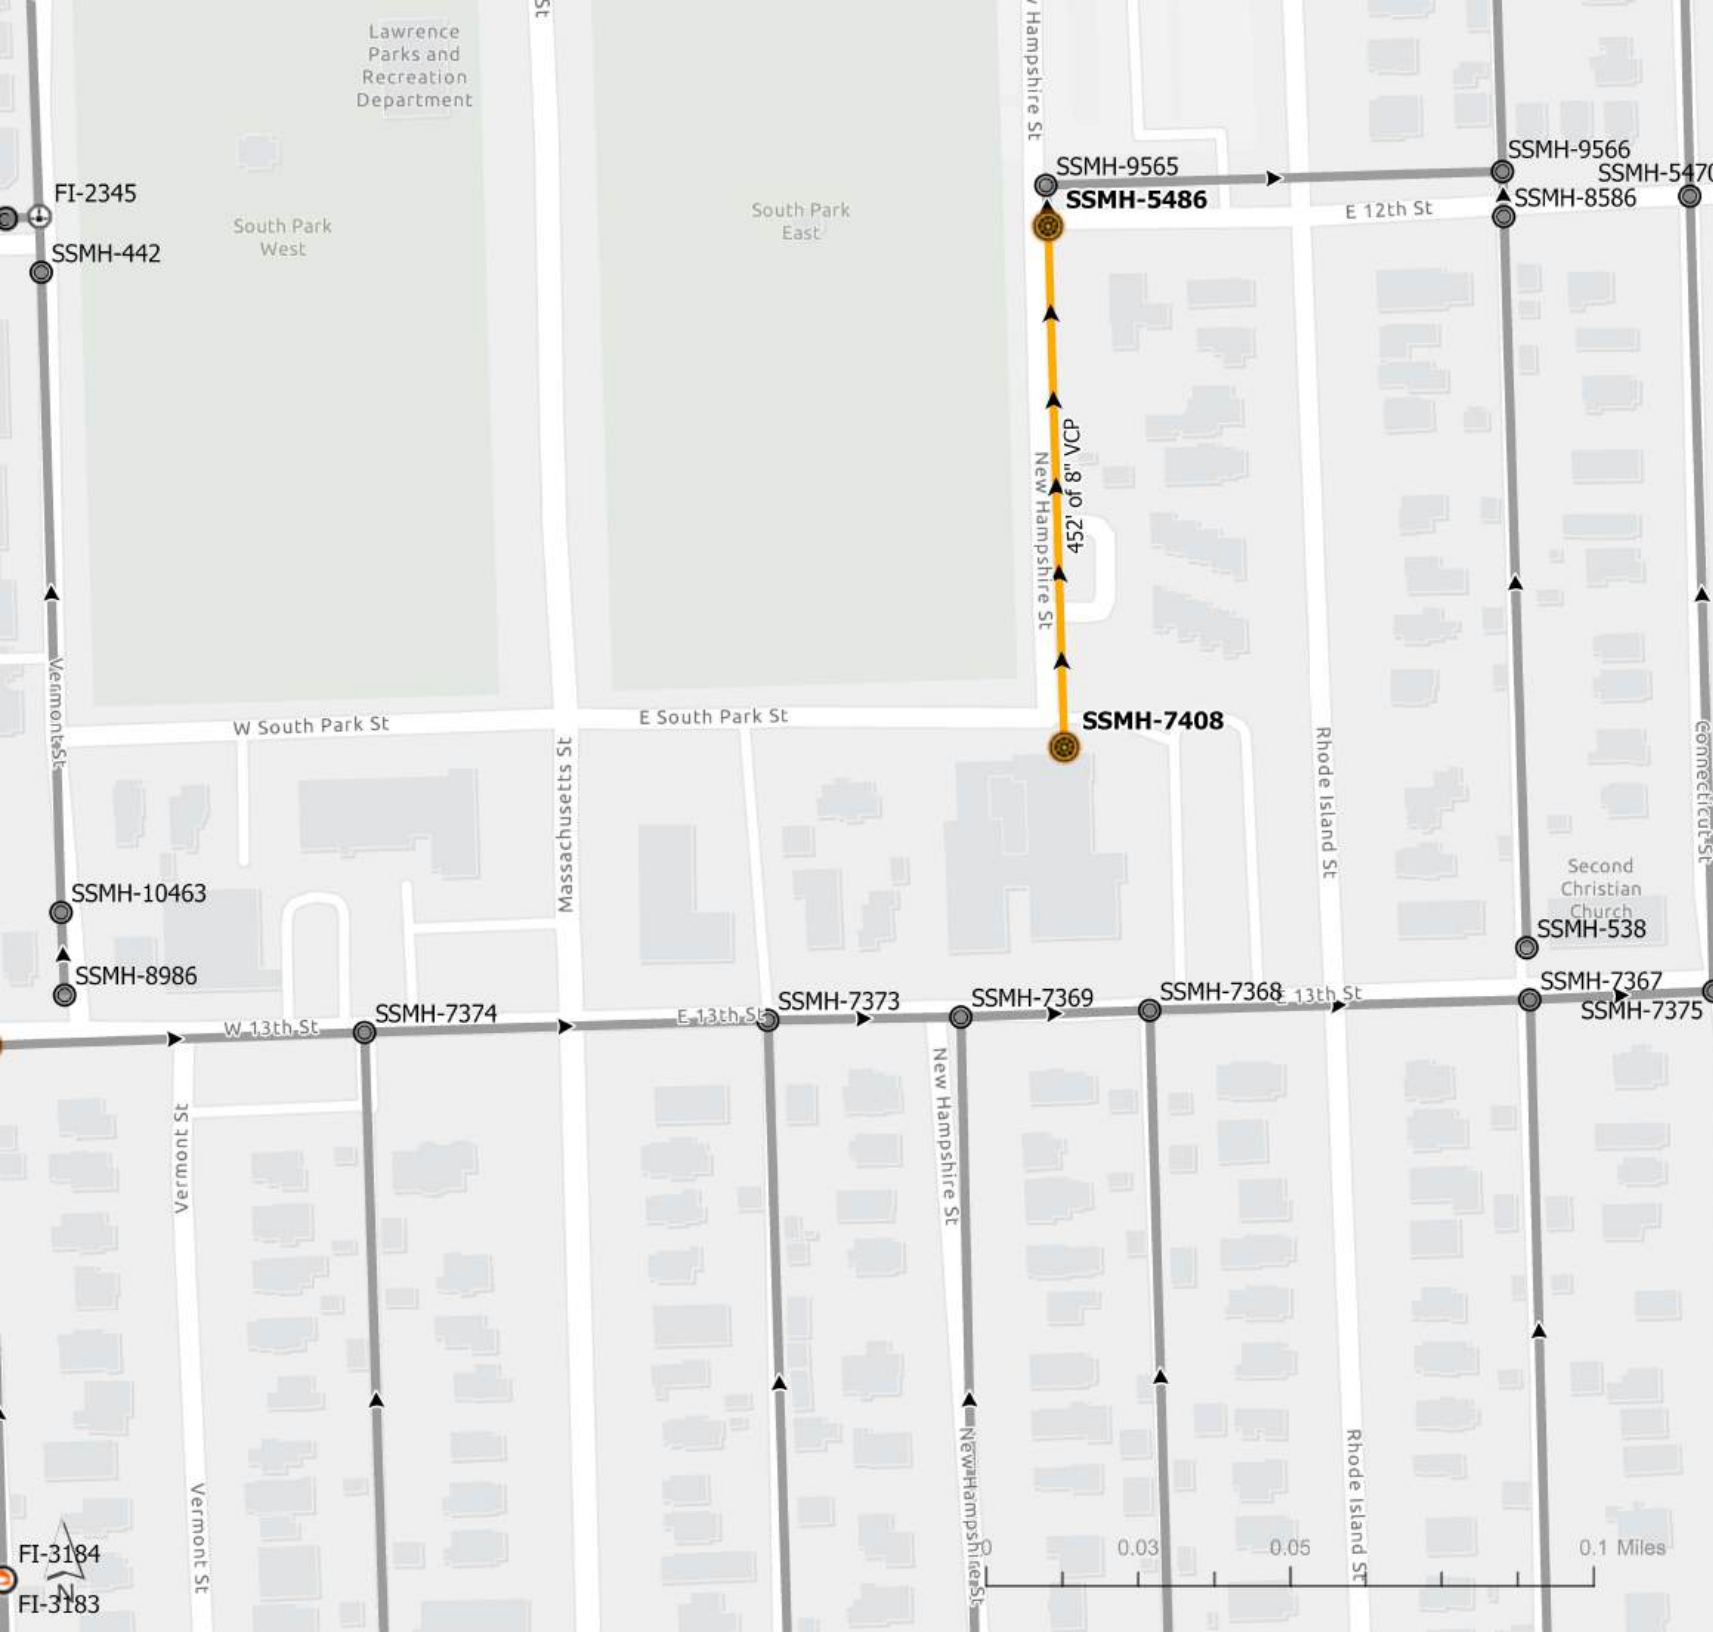

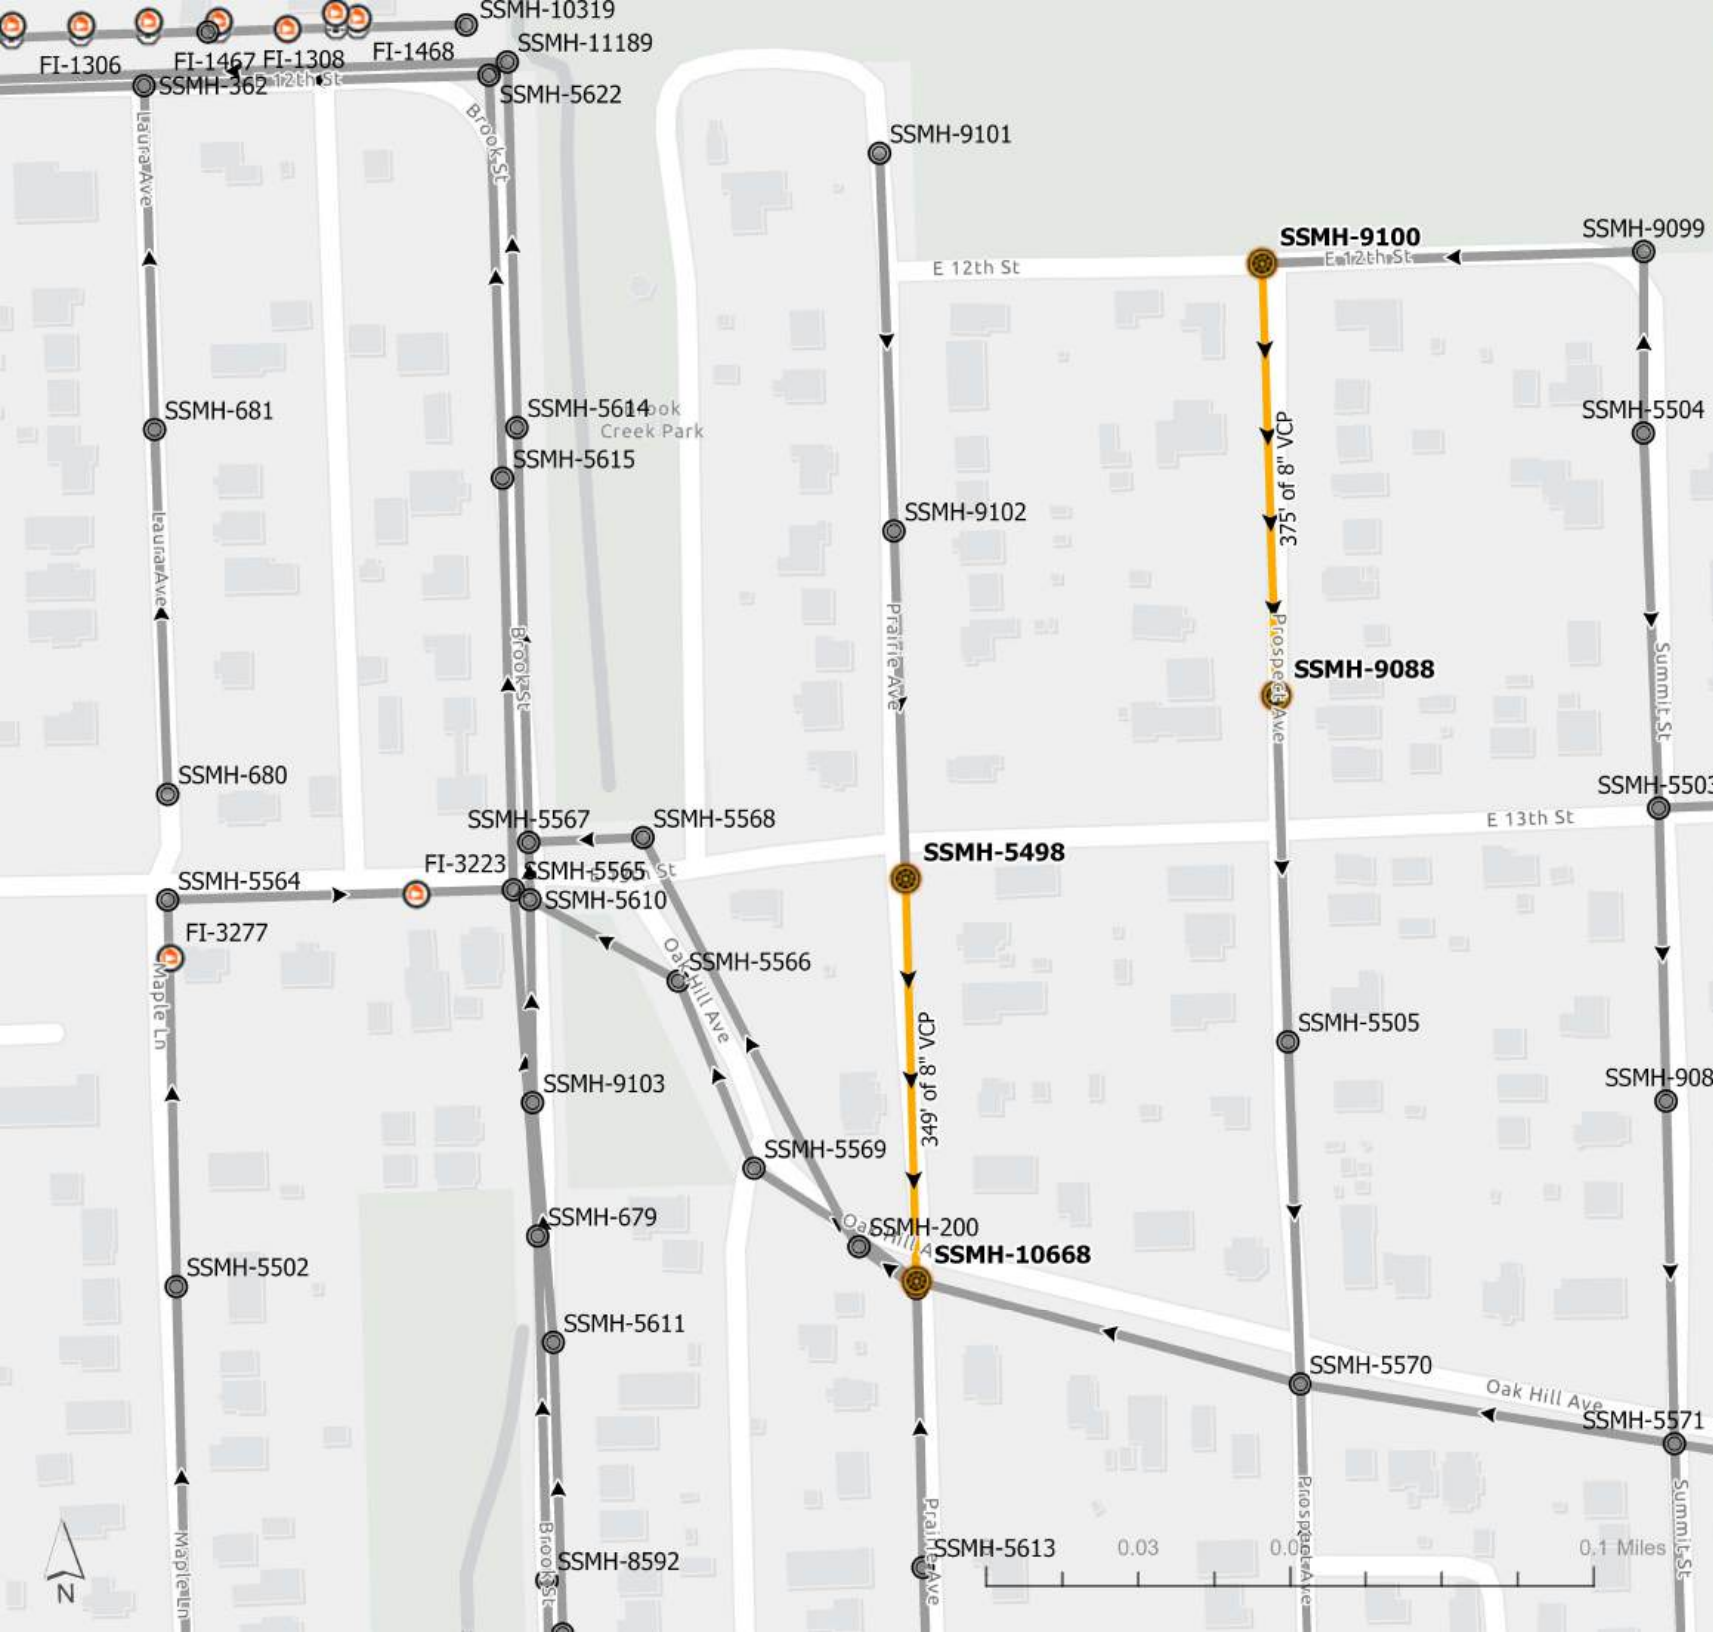

Lawrence Lining Project

Sewer Manhole

- Diversion Manhole
- Drop Manhole
- Private
- Split Manhole
- Standard Manhole
- Standard Manhole - Buried
- Other

Sewer Fitting

- Unknown
- Fitting
- Service Connection
- Lateral Connection
- Other

Sewer Cleanout

- Cleanout
- Lamp Hole
- Private
- Other

Sewer Pipe

- Interceptor
- Collector
- Diversion
- Force
- Lateral
- Private

Lawrence Lining Project

Sewer Manhole

-  Diversion Manhole
-  Drop Manhole
-  Private
-  Split Manhole
-  Standard Manhole
-  Standard Manhole - Buried
-  Other

Sewer Fitting


-  Unknown
-  Fitting
-  Service Connection
-  Lateral Connection
-  Other

Sewer Cleanout

-  Cleanout
-  Lamp Hole
-  Private
-  Other

Sewer Pipe

-  Interceptor
-  Collector
-  Diversion
-  Force
-  Lateral
-  Private

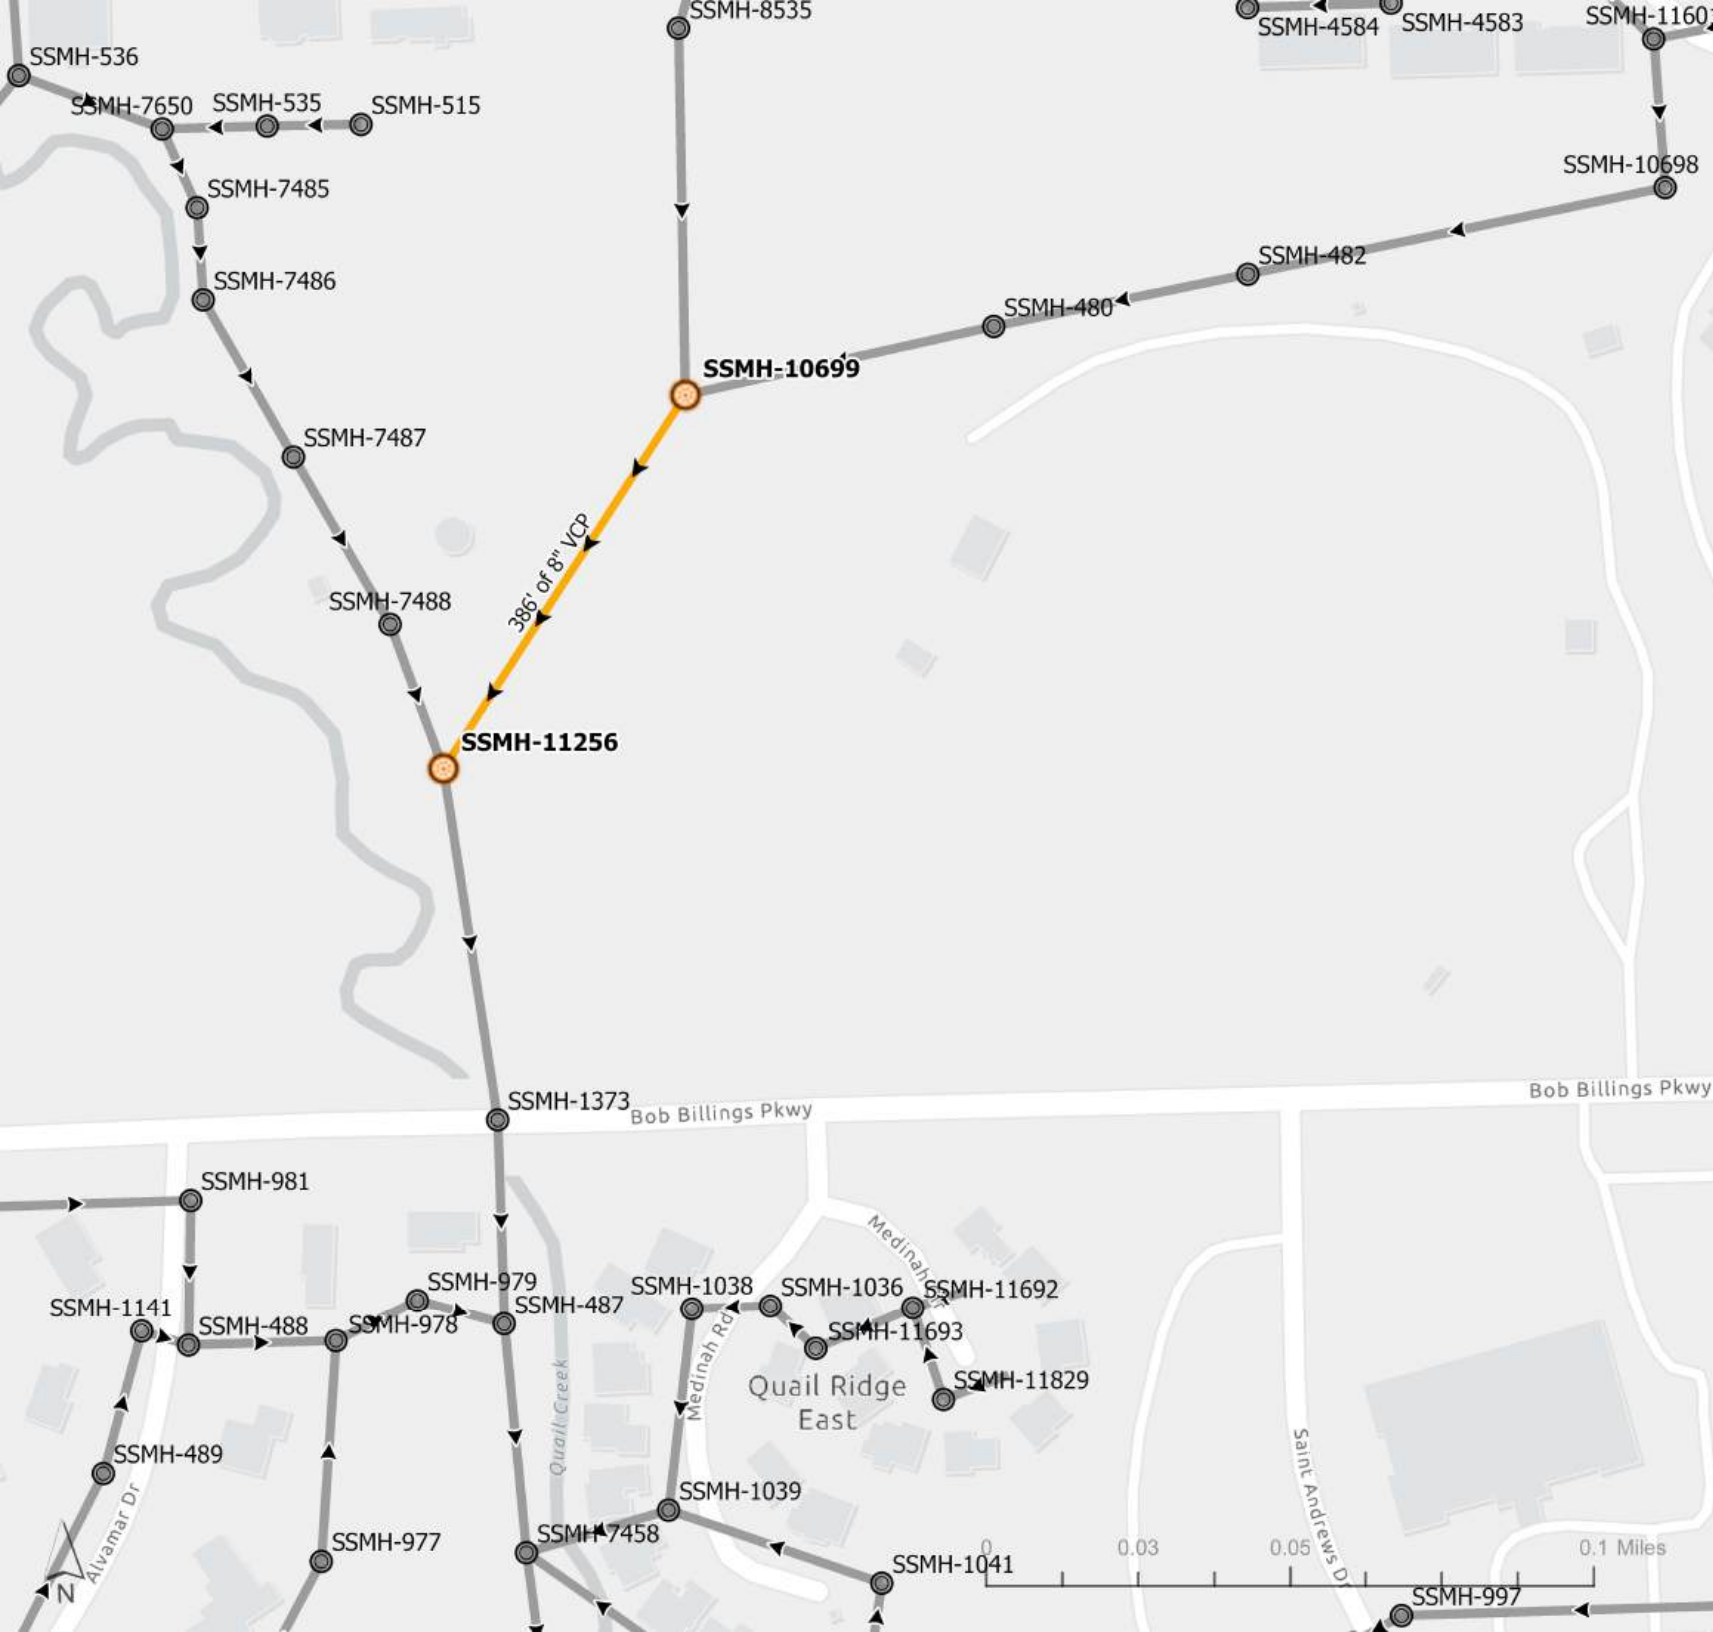

Lawrence Lining Project

Sewer Manhole

-  Diversion Manhole
-  Drop Manhole
-  Private
-  Split Manhole
-  Standard Manhole
-  Standard Manhole - Buried
-  Other

Sewer Fitting


-  Unknown
-  Fitting
-  Service Connection
-  Lateral Connection
-  Other

Sewer Cleanout

-  Cleanout
-  Lamp Hole
-  Private
-  Other

Sewer Pipe

-  Interceptor
-  Collector
-  Diversion
-  Force
-  Lateral
-  Private

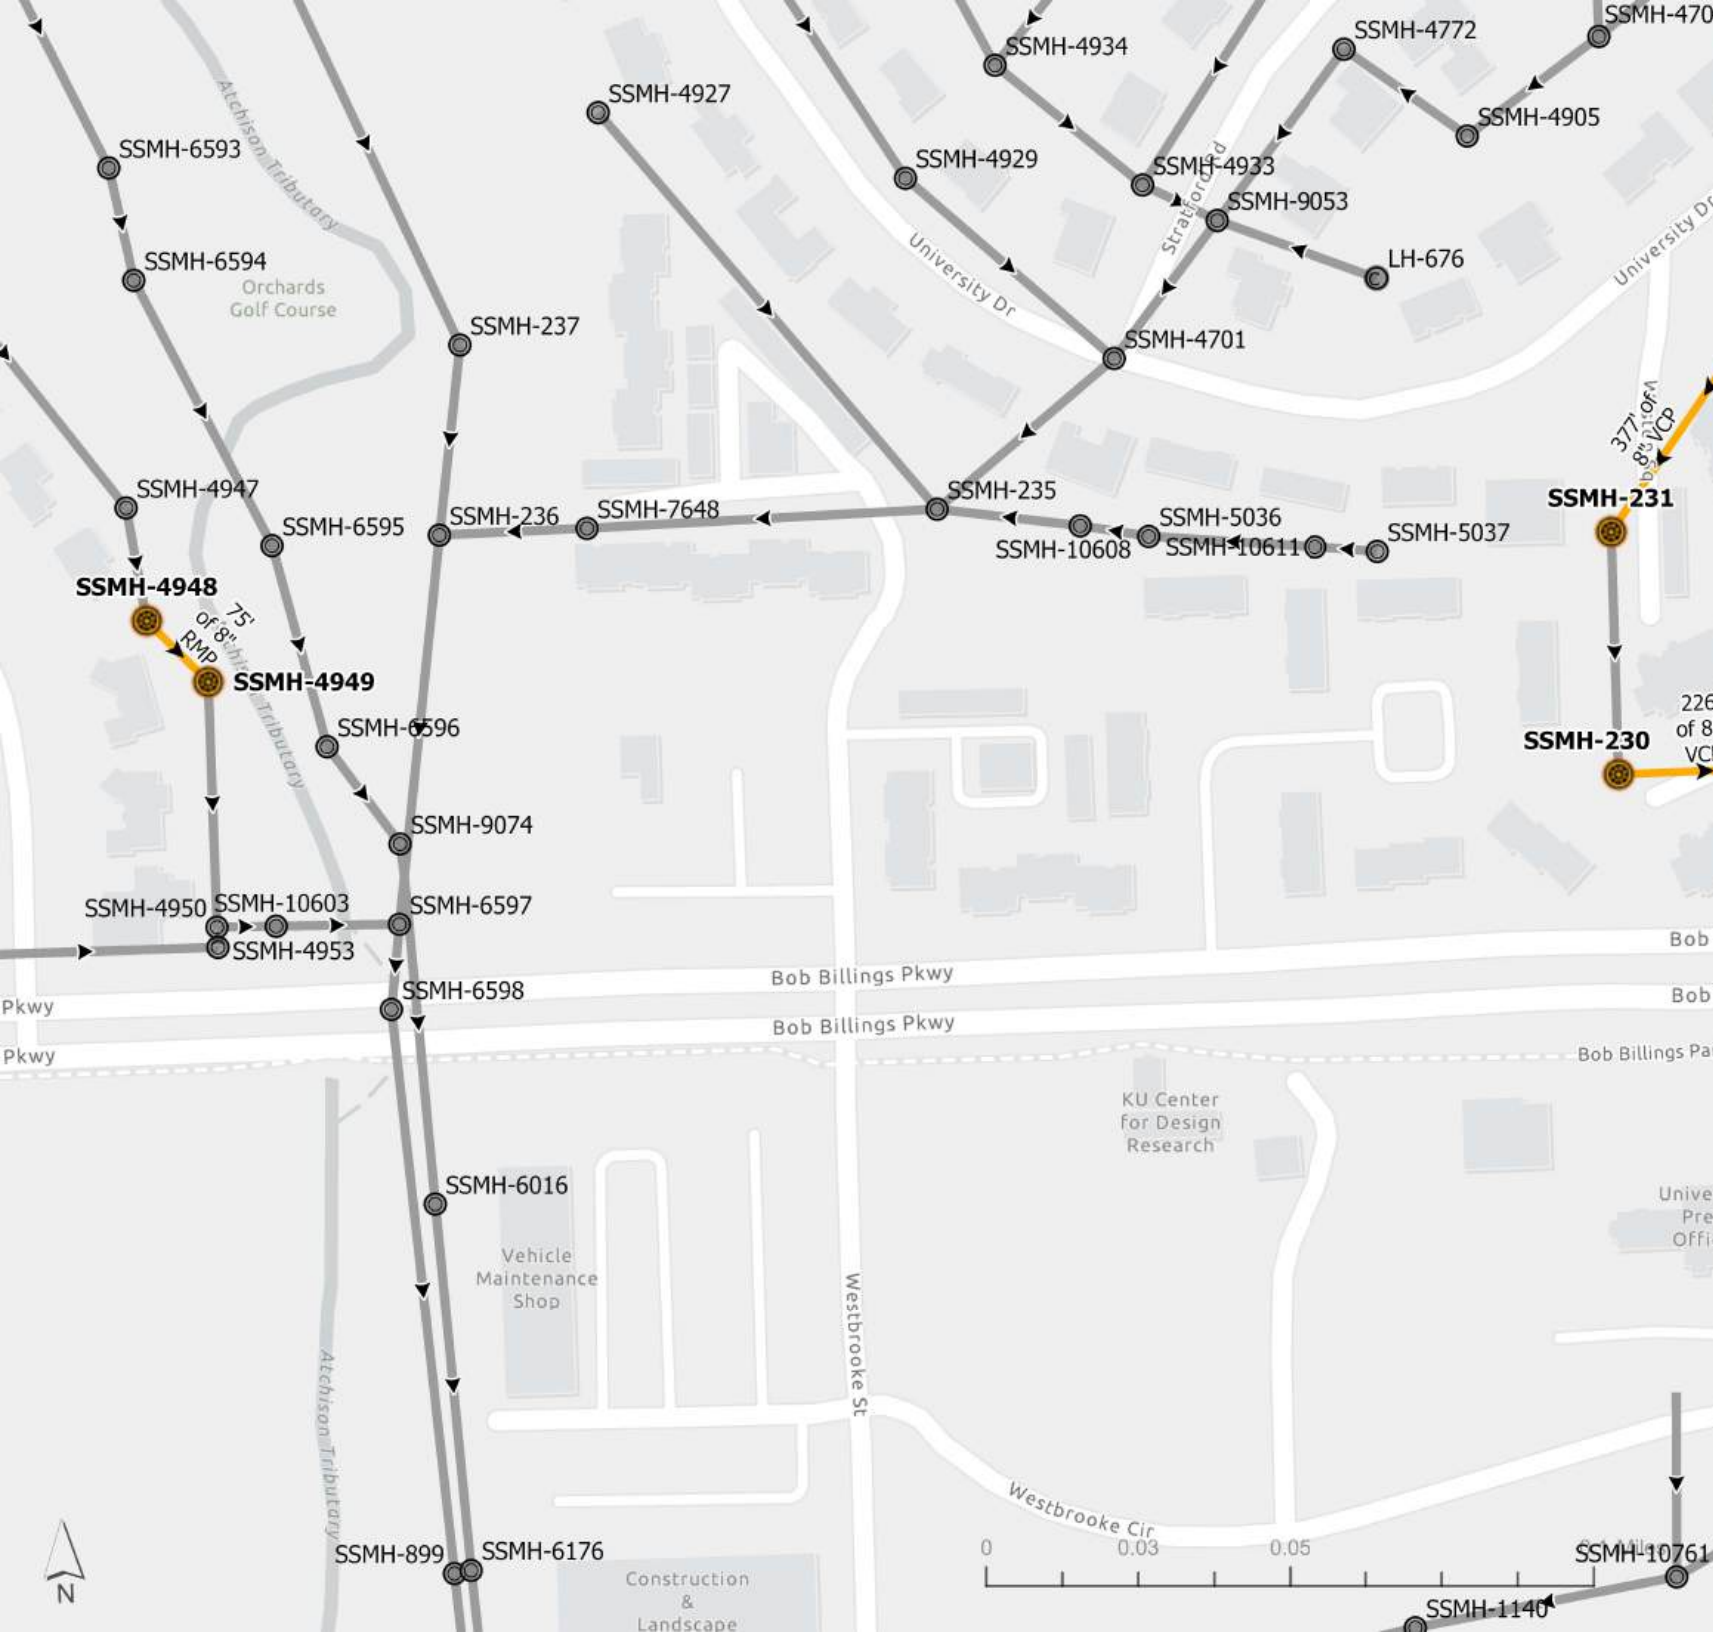

Lawrence Lining Project

Sewer Manhole

-  Diversion Manhole
-  Drop Manhole
-  Private
-  Split Manhole
-  Standard Manhole
-  Standard Manhole - Buried
-  Other

Sewer Fitting


-  Unknown
-  Fitting
-  Service Connection
-  Lateral Connection
-  Other

Sewer Cleanout

-  Cleanout
-  Lamp Hole
-  Private
-  Other

Sewer Pipe

-  Interceptor
-  Collector
-  Diversion
-  Force
-  Lateral
-  Private

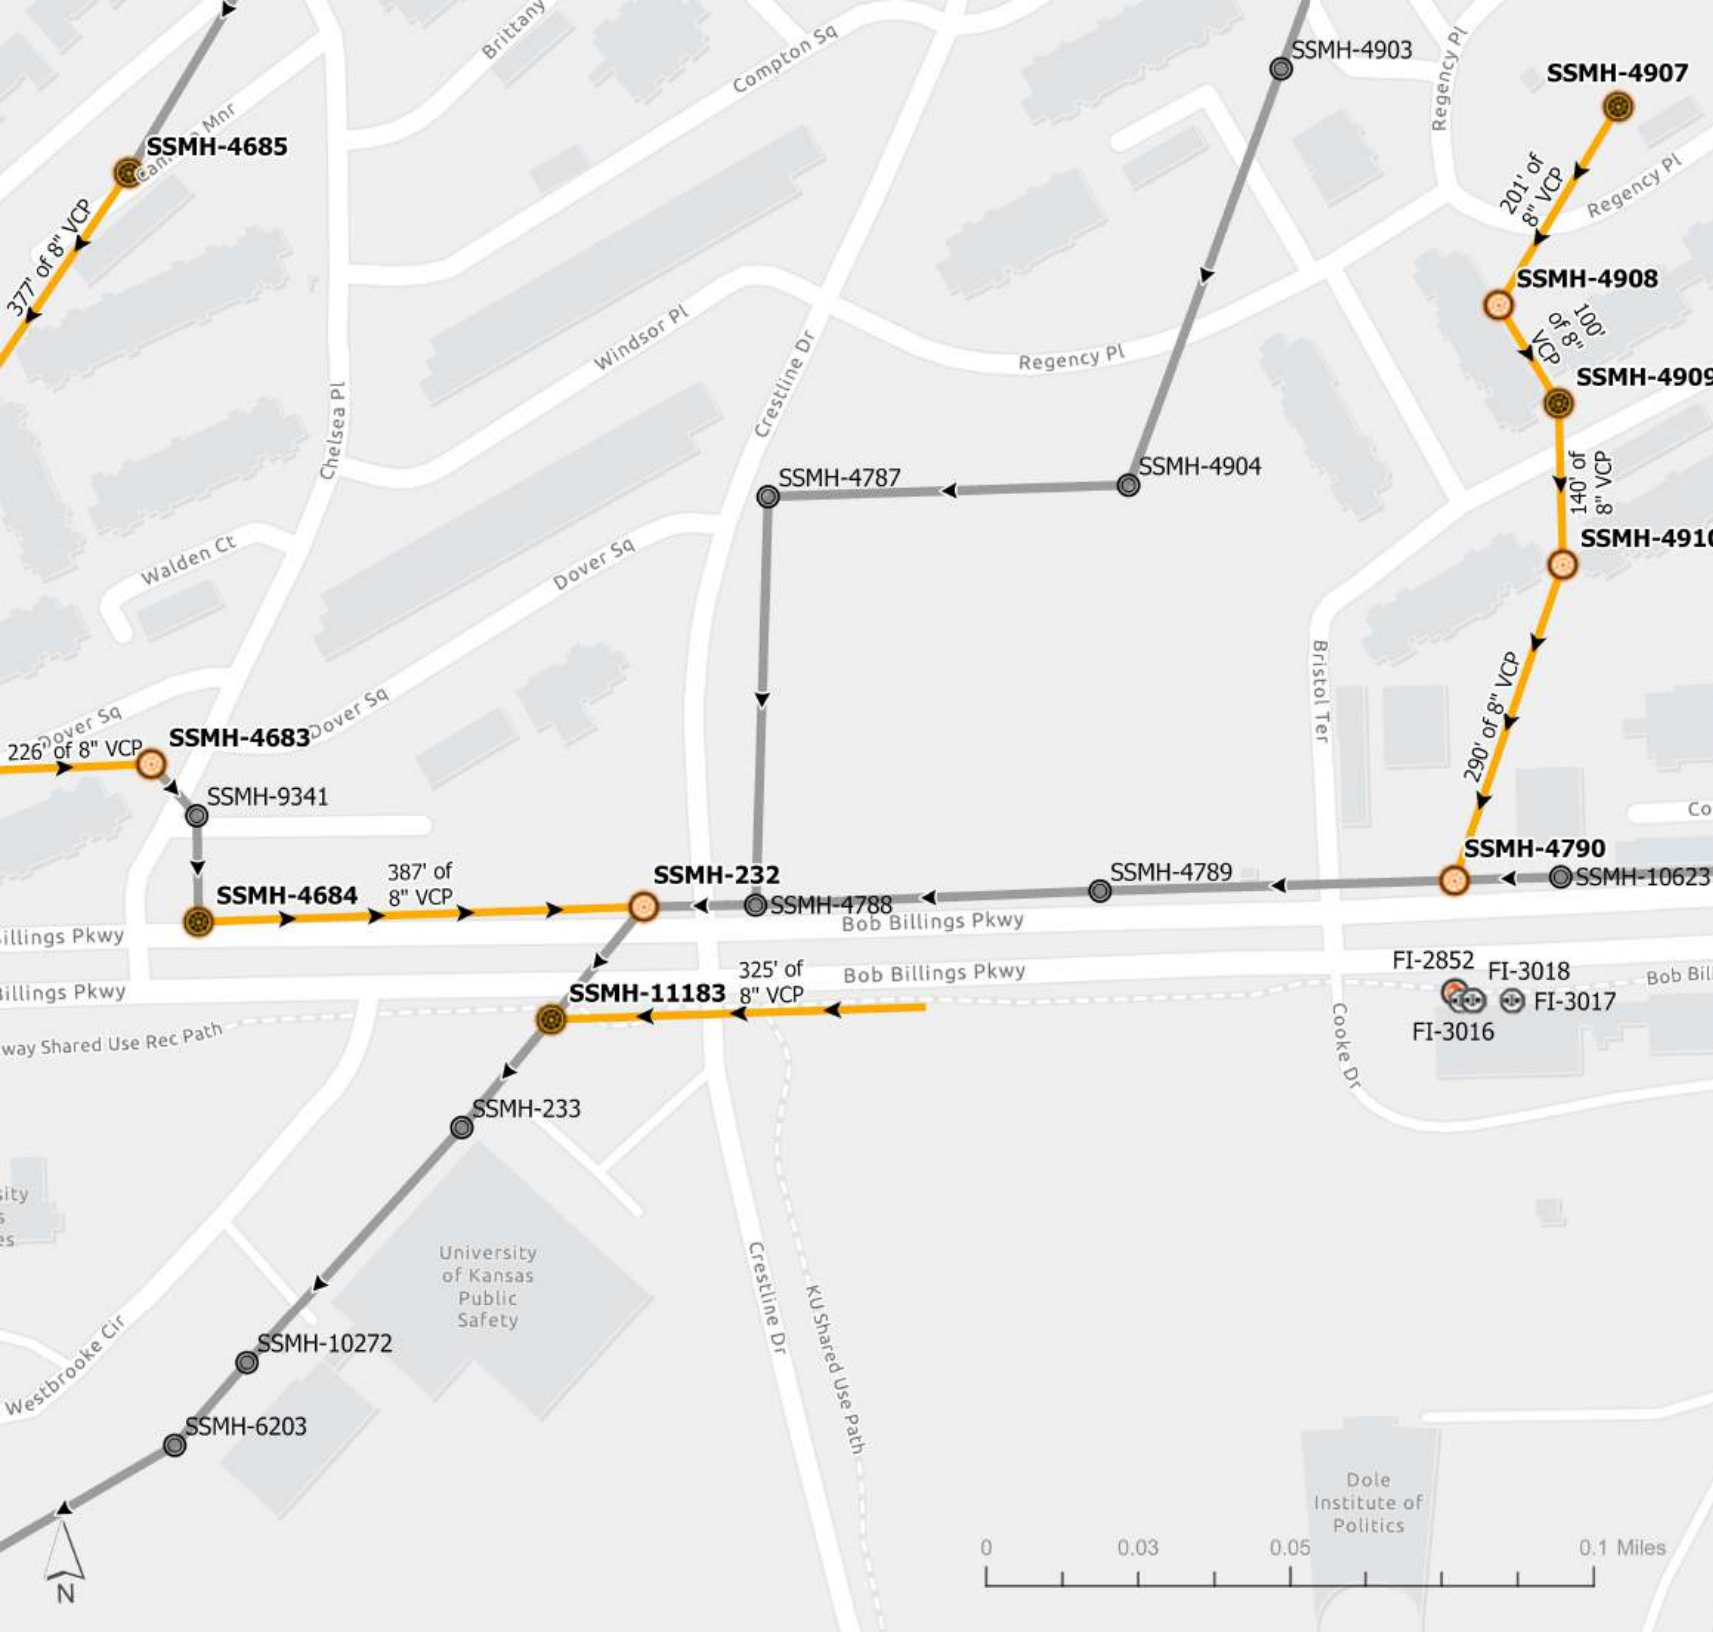

Lawrence Lining Project

Sewer Manhole

-  Diversion Manhole
-  Drop Manhole
-  Private
-  Split Manhole
-  Standard Manhole
-  Standard Manhole - Buried
-  Other

Sewer Fitting


-  Unknown
-  Fitting
-  Service Connection
-  Lateral Connection
-  Other

Sewer Cleanout

-  Cleanout
-  Lamp Hole
-  Private
-  Other

Sewer Pipe

-  Interceptor
-  Collector
-  Diversion
-  Force
-  Lateral
-  Private

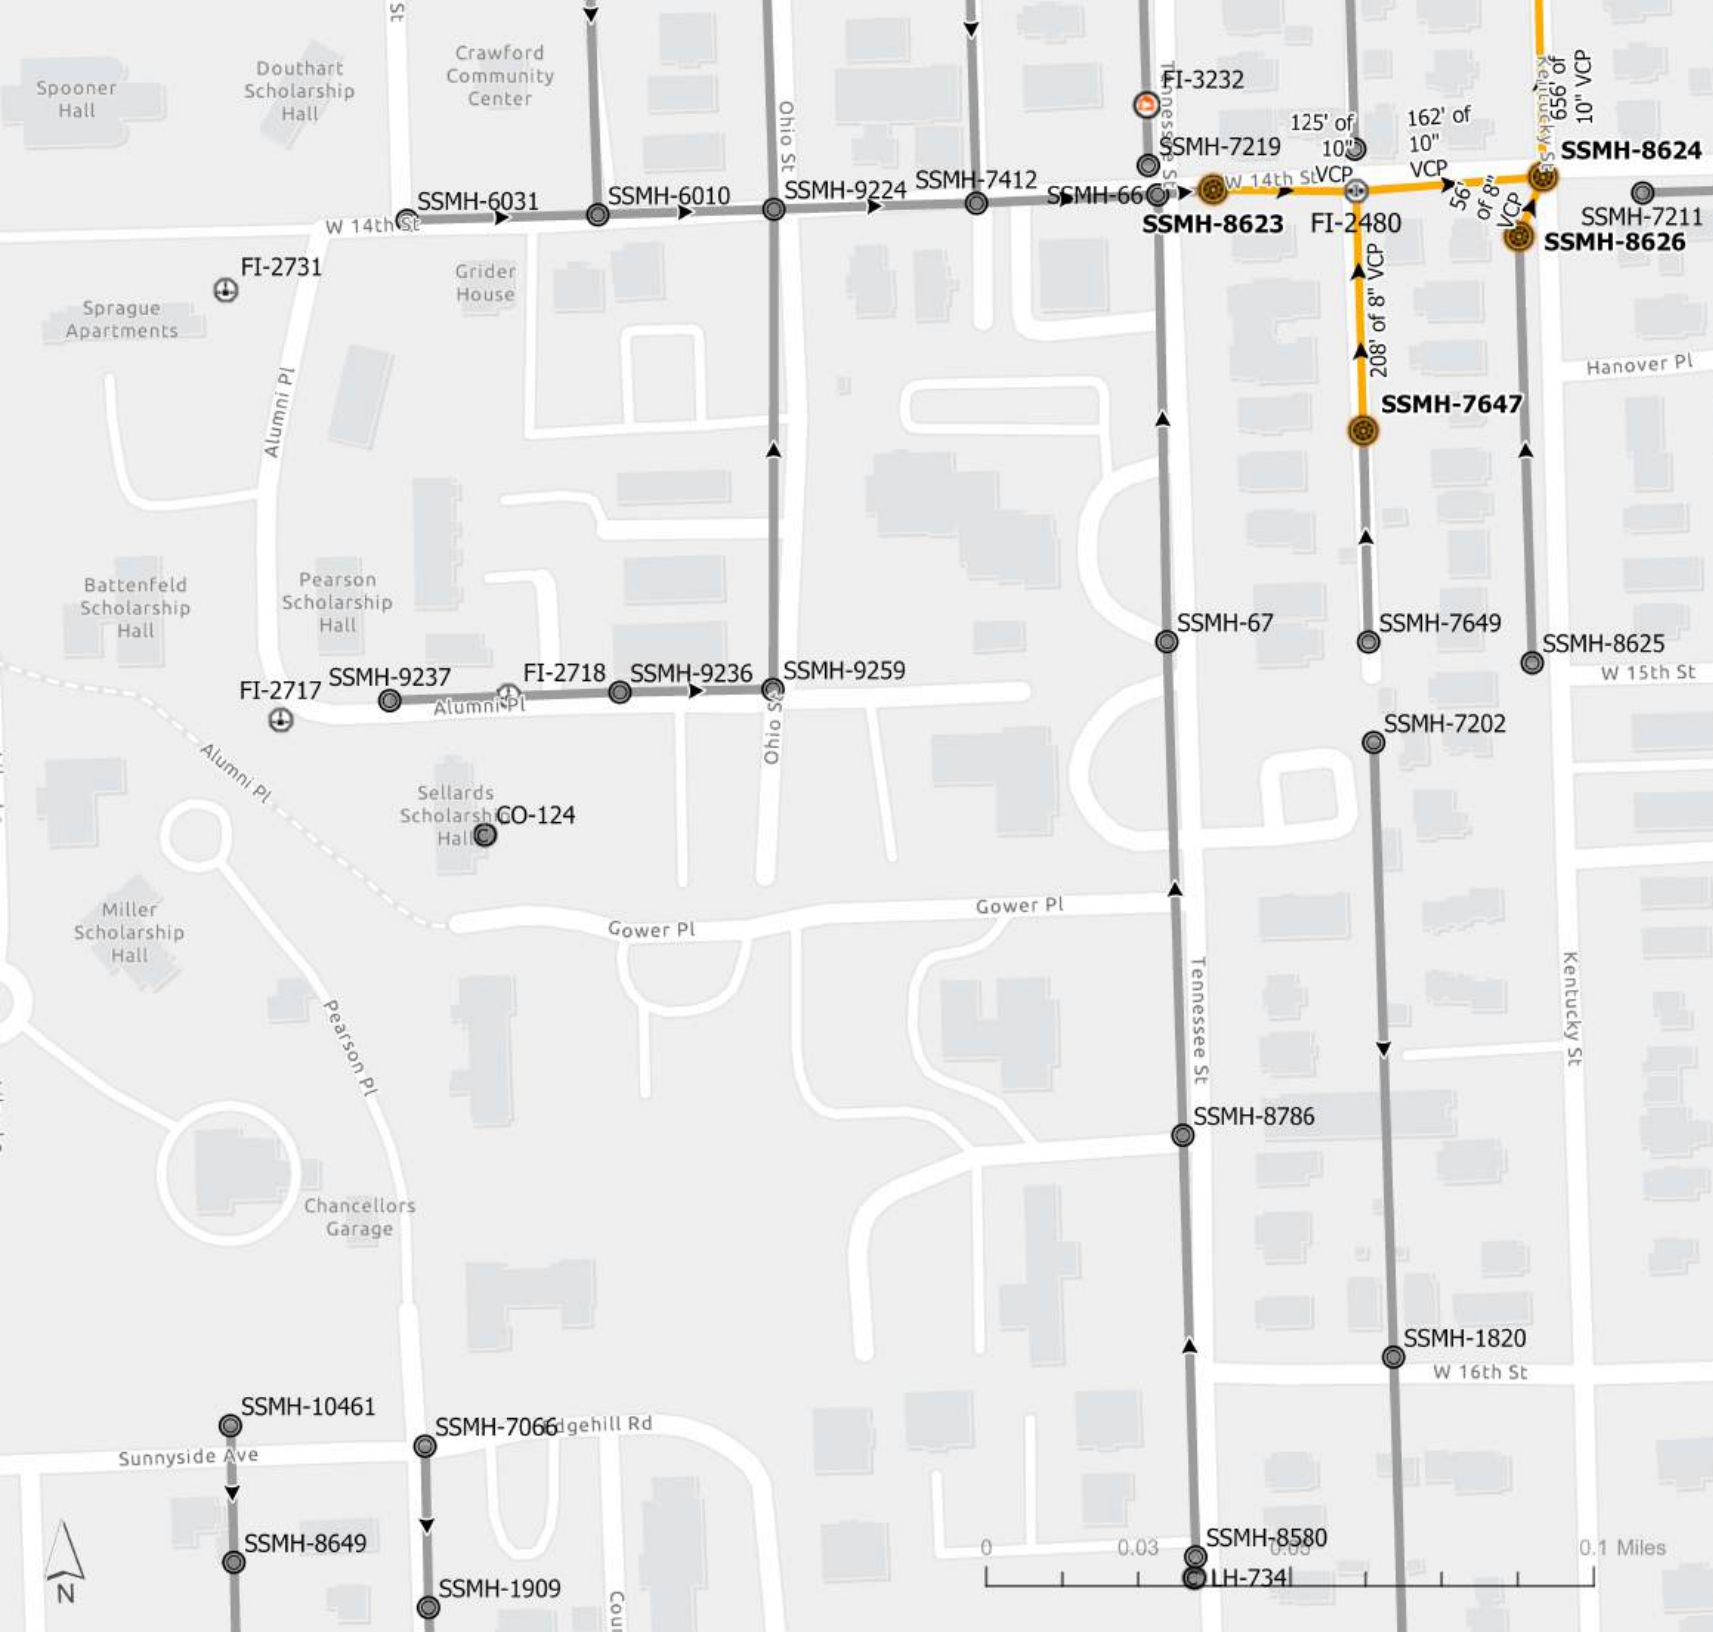

Lawrence Lining Project

Sewer Manhole

-  Divergence Manhole
-  Drop Manhole
-  Private
-  Split Manhole
-  Standard Manhole
-  Standard Manhole - Buried
-  Other

Sewer Fitting


-  Unknown
-  Fitting
-  Service Connection
-  Lateral Connection
-  Other

Sewer Cleanout

-  Cleanout
-  Lamp Hole
-  Private
-  Other

Sewer Pipe

-  Interceptor
-  Collector
-  Divergence
-  Force
-  Lateral
-  Private

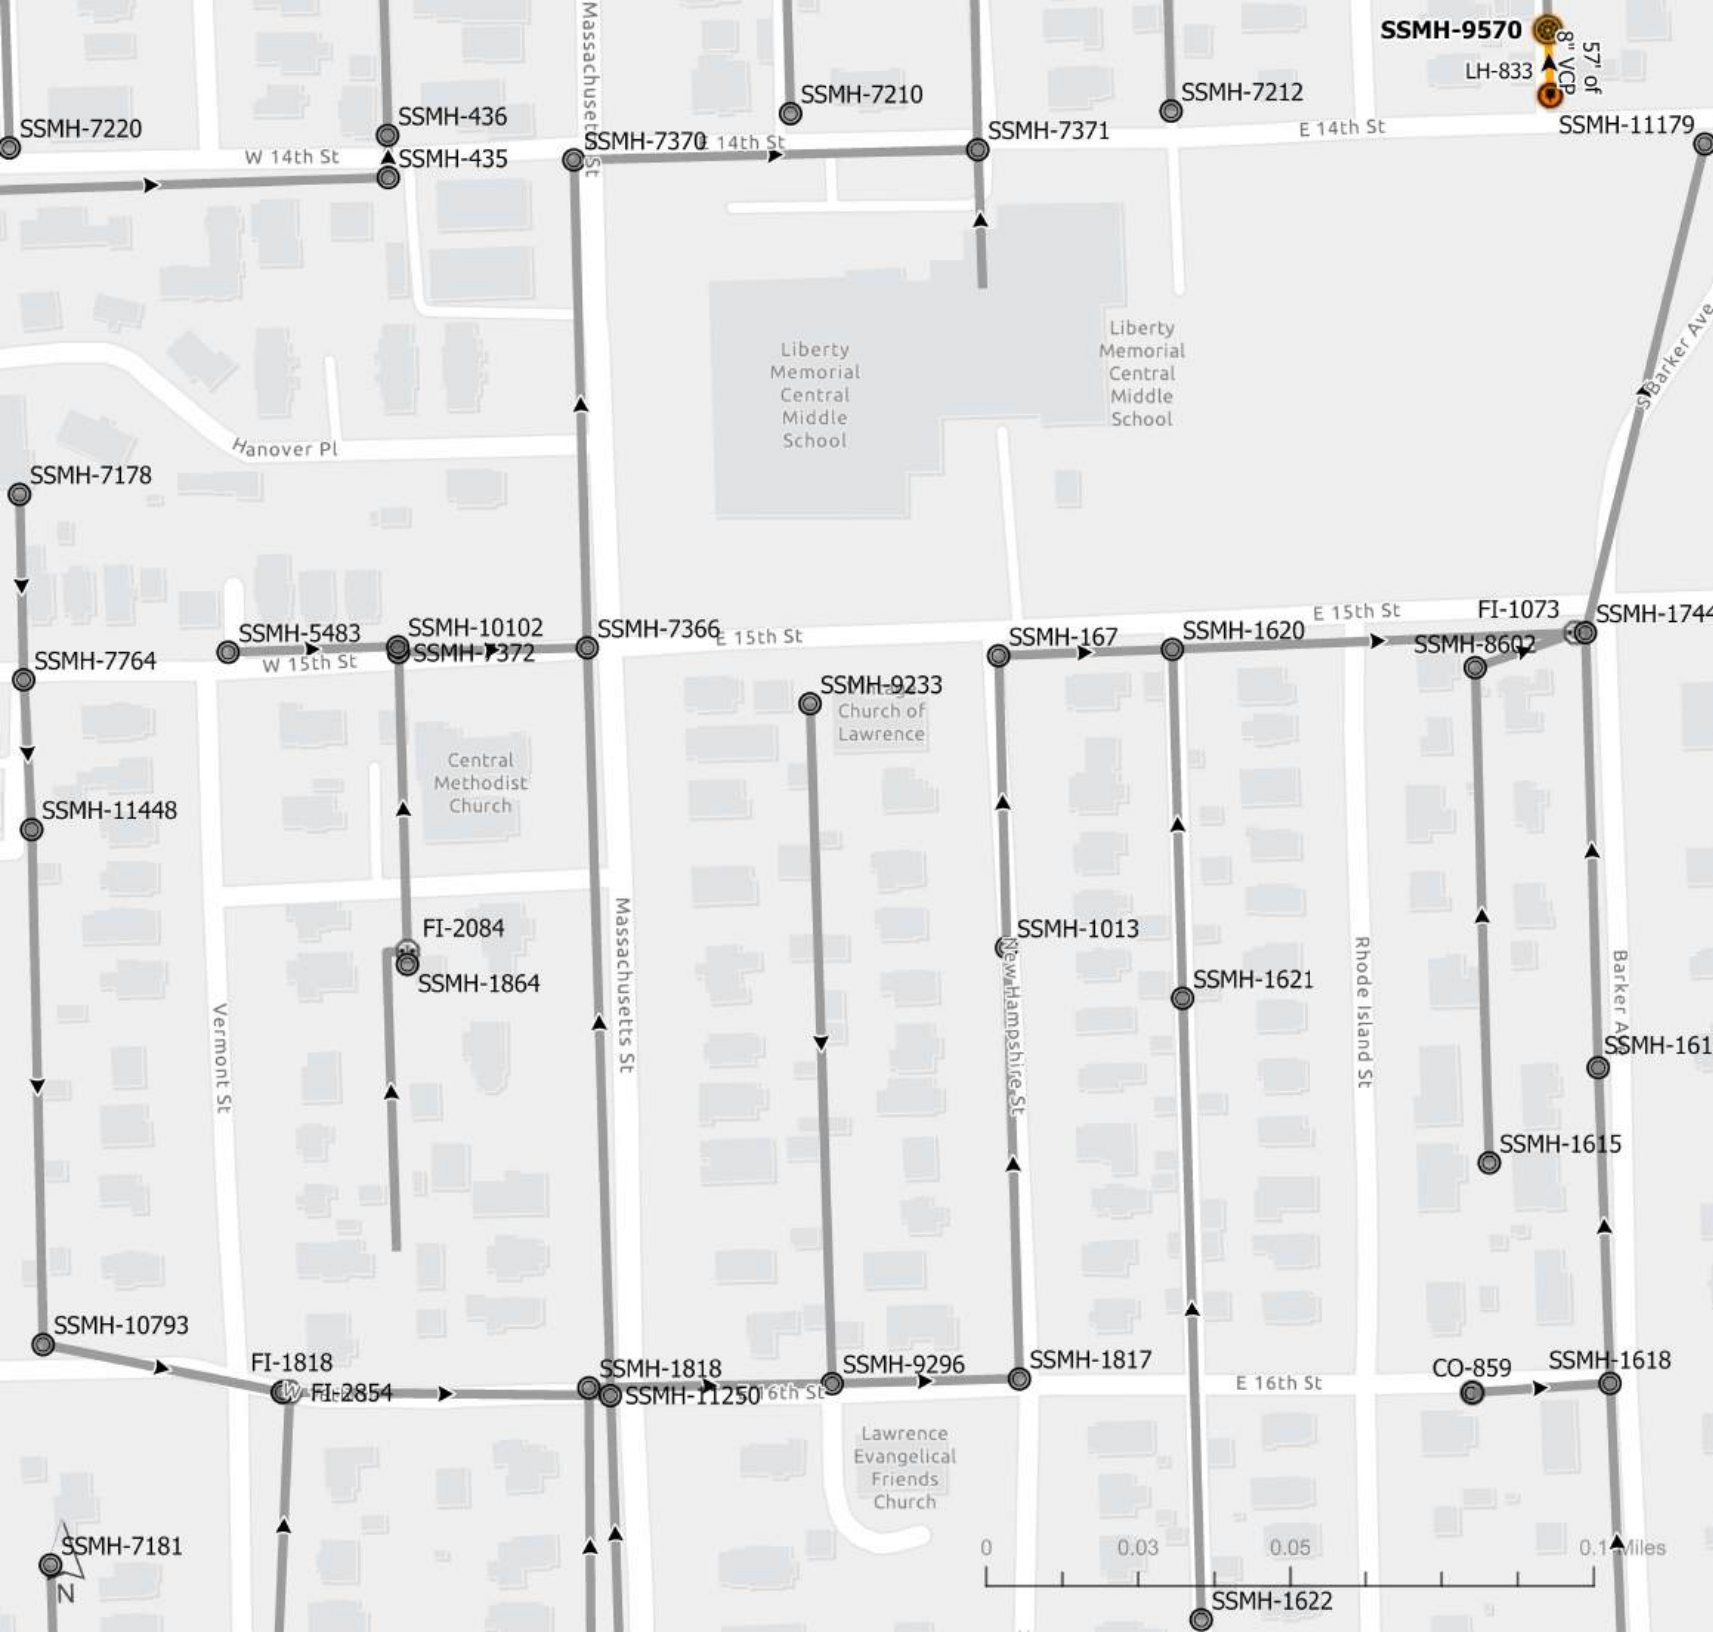

Lawrence Lining Project

Sewer Manhole

-  Diversion Manhole
-  Drop Manhole
-  Private
-  Split Manhole
-  Standard Manhole
-  Standard Manhole - Buried
-  Other

Sewer Fitting


-  Unknown
-  Fitting
-  Service Connection
-  Lateral Connection
-  Other

Sewer Cleanout

-  Cleanout
-  Lamp Hole
-  Private
-  Other

Sewer Pipe

-  Interceptor
-  Collector
-  Diversion
-  Force
-  Lateral
-  Private

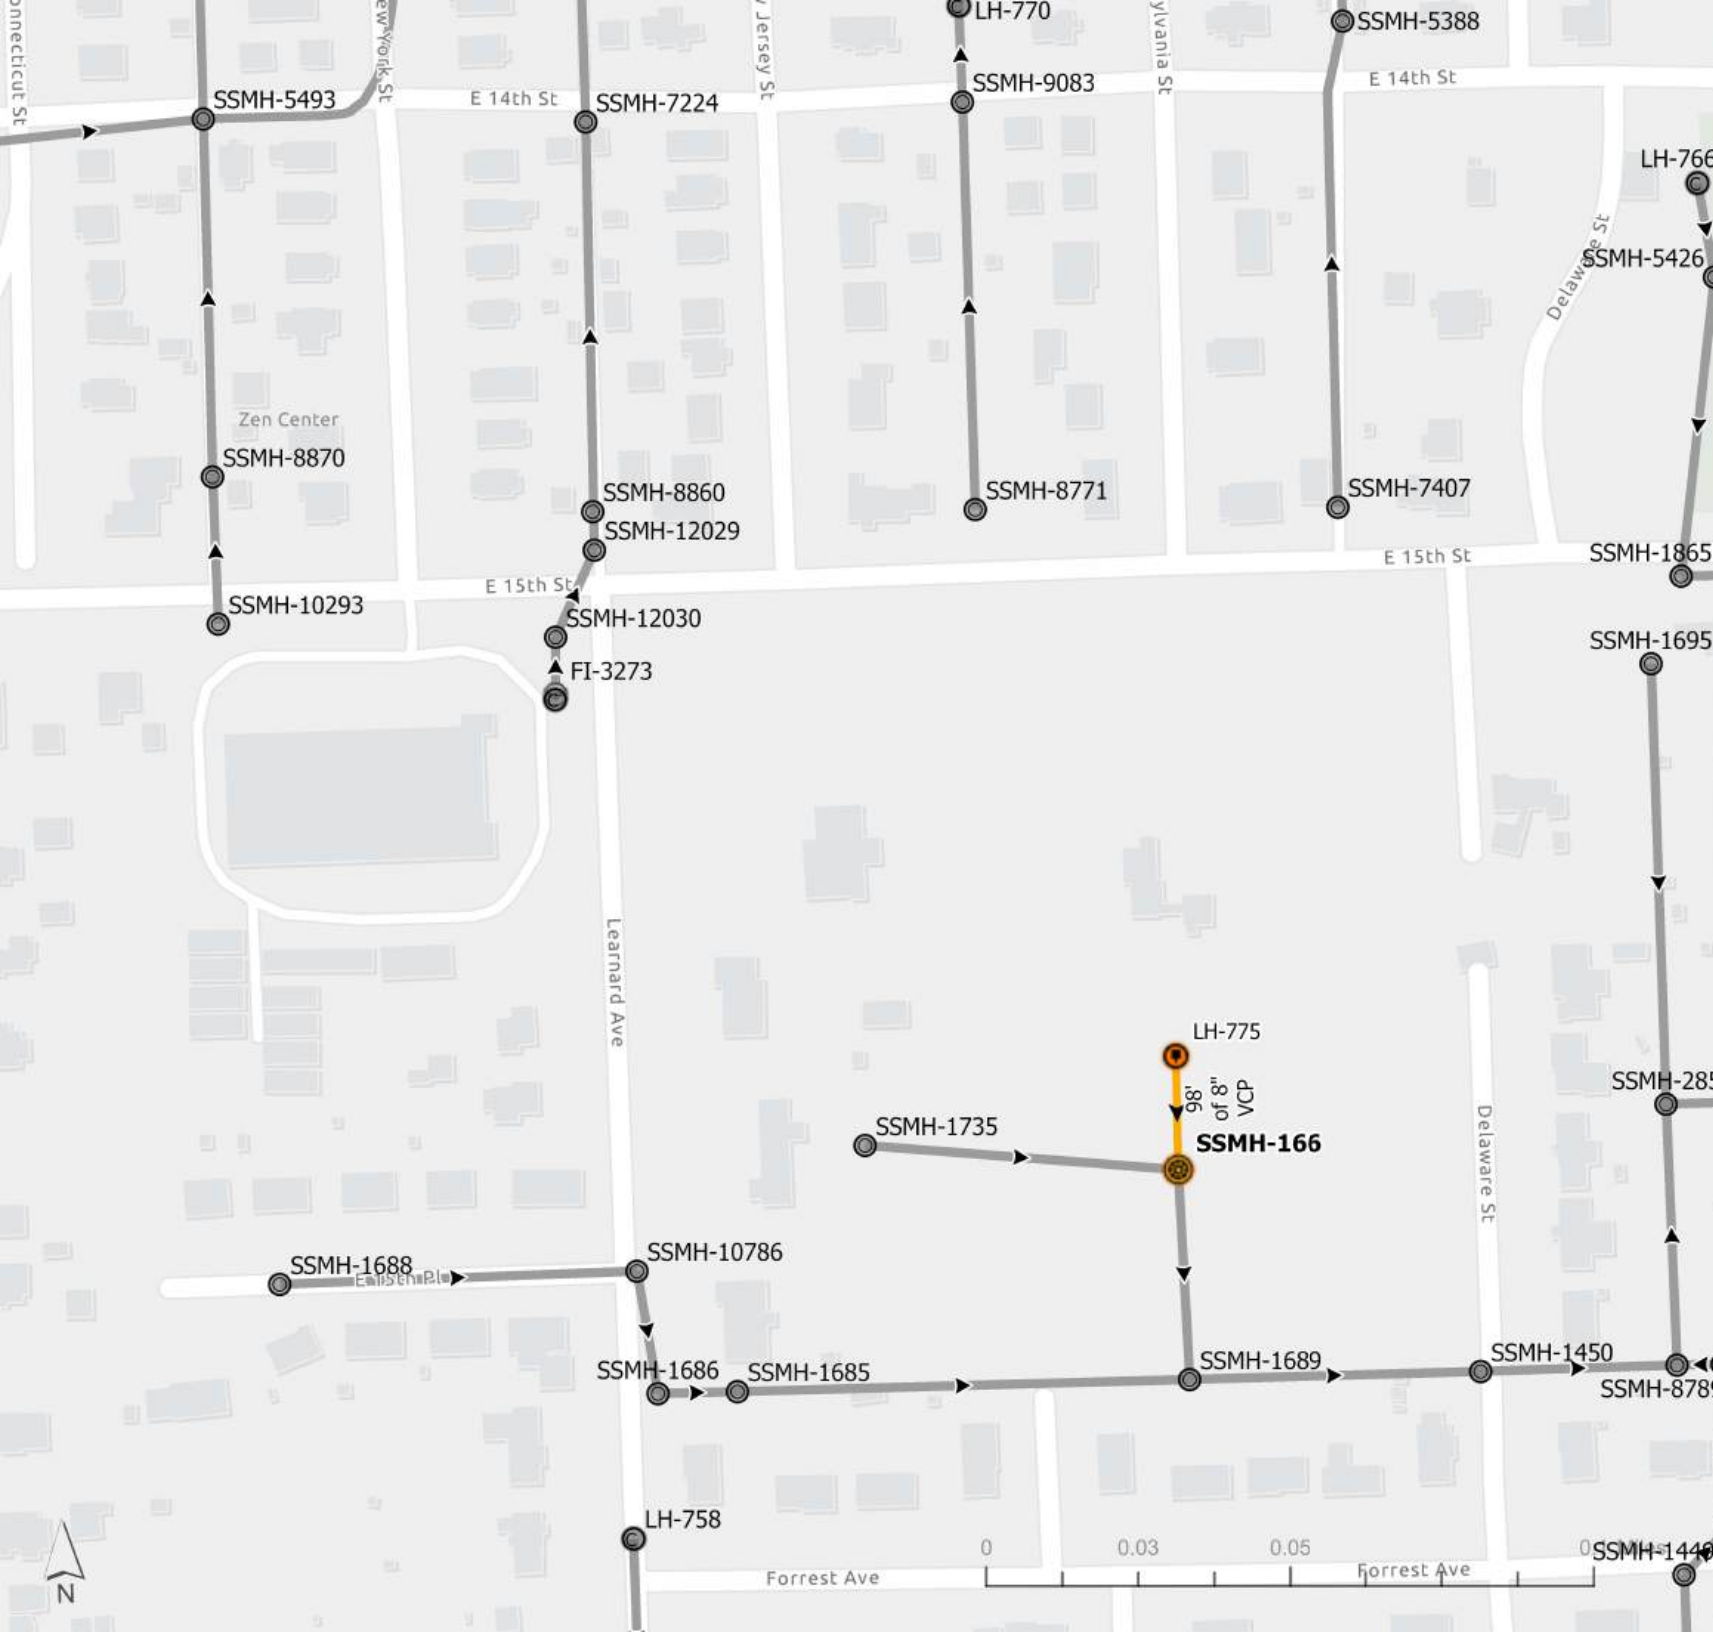



-  Diversion Manhole
-  Drop Manhole
-  Private
-  Split Manhole
-  Standard Manhole
-  Standard Manhole - Buried
-  Other

Sewer Fitting

- Unknown
- Fitting
- Service Connection
- Lateral Connection
- Other

Sewer Cleanout

-  Cleanout
-  Lamp Hole
-  Private
-  Other

Sewer Pipe

-  Interceptor
-  Collector
-  Diversion
-  Force
-  Lateral
-  Private

Lawrence Lining Project

Sewer Manhole

-  Diversion Manhole
-  Drop Manhole
-  Private
-  Split Manhole
-  Standard Manhole
-  Standard Manhole - Buried
-  Other

Sewer Fitting


-  Unknown
-  Fitting
-  Service Connection
-  Lateral Connection
-  Other

Sewer Cleanout

-  Cleanout
-  Lamp Hole
-  Private
-  Other

Sewer Pipe

-  Interceptor
-  Collector
-  Diversion
-  Force
-  Lateral
-  Private

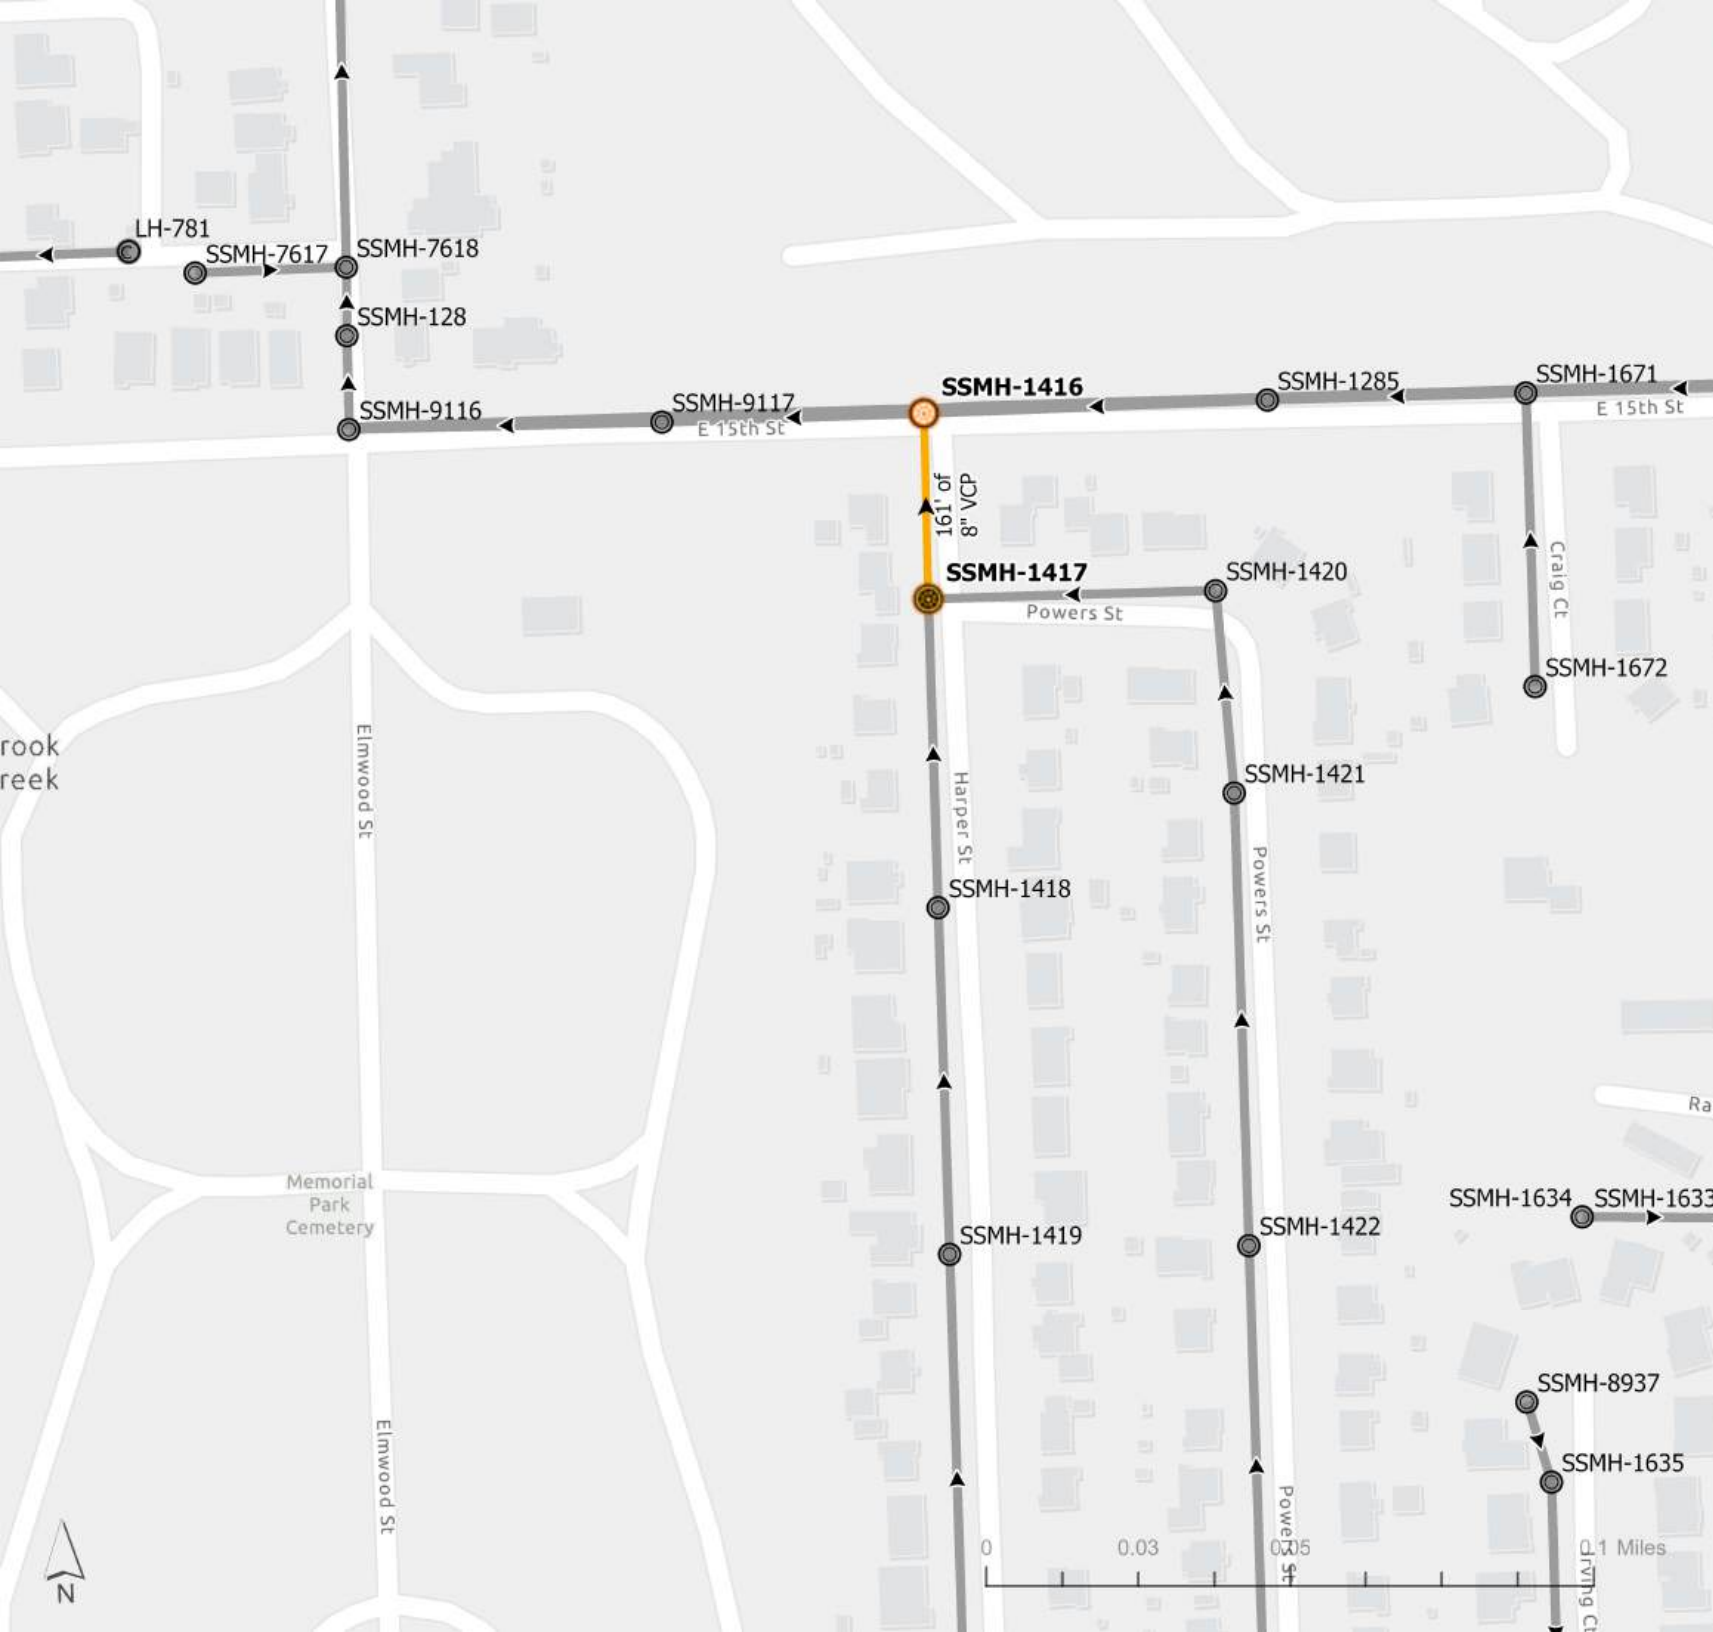

Lawrence Lining Project

Sewer Manhole

-  Diversion Manhole
-  Drop Manhole
-  Private
-  Split Manhole
-  Standard Manhole
-  Standard Manhole - Buried
-  Other

Sewer Fitting


-  Unknown
-  Fitting
-  Service Connection
-  Lateral Connection
-  Other


Sewer Cleanout

-  Cleanout
-  Lamp Hole
-  Private
-  Other

Sewer Pipe

-  Interceptor
-  Collector
-  Diversion
-  Force
-  Lateral
-  Private

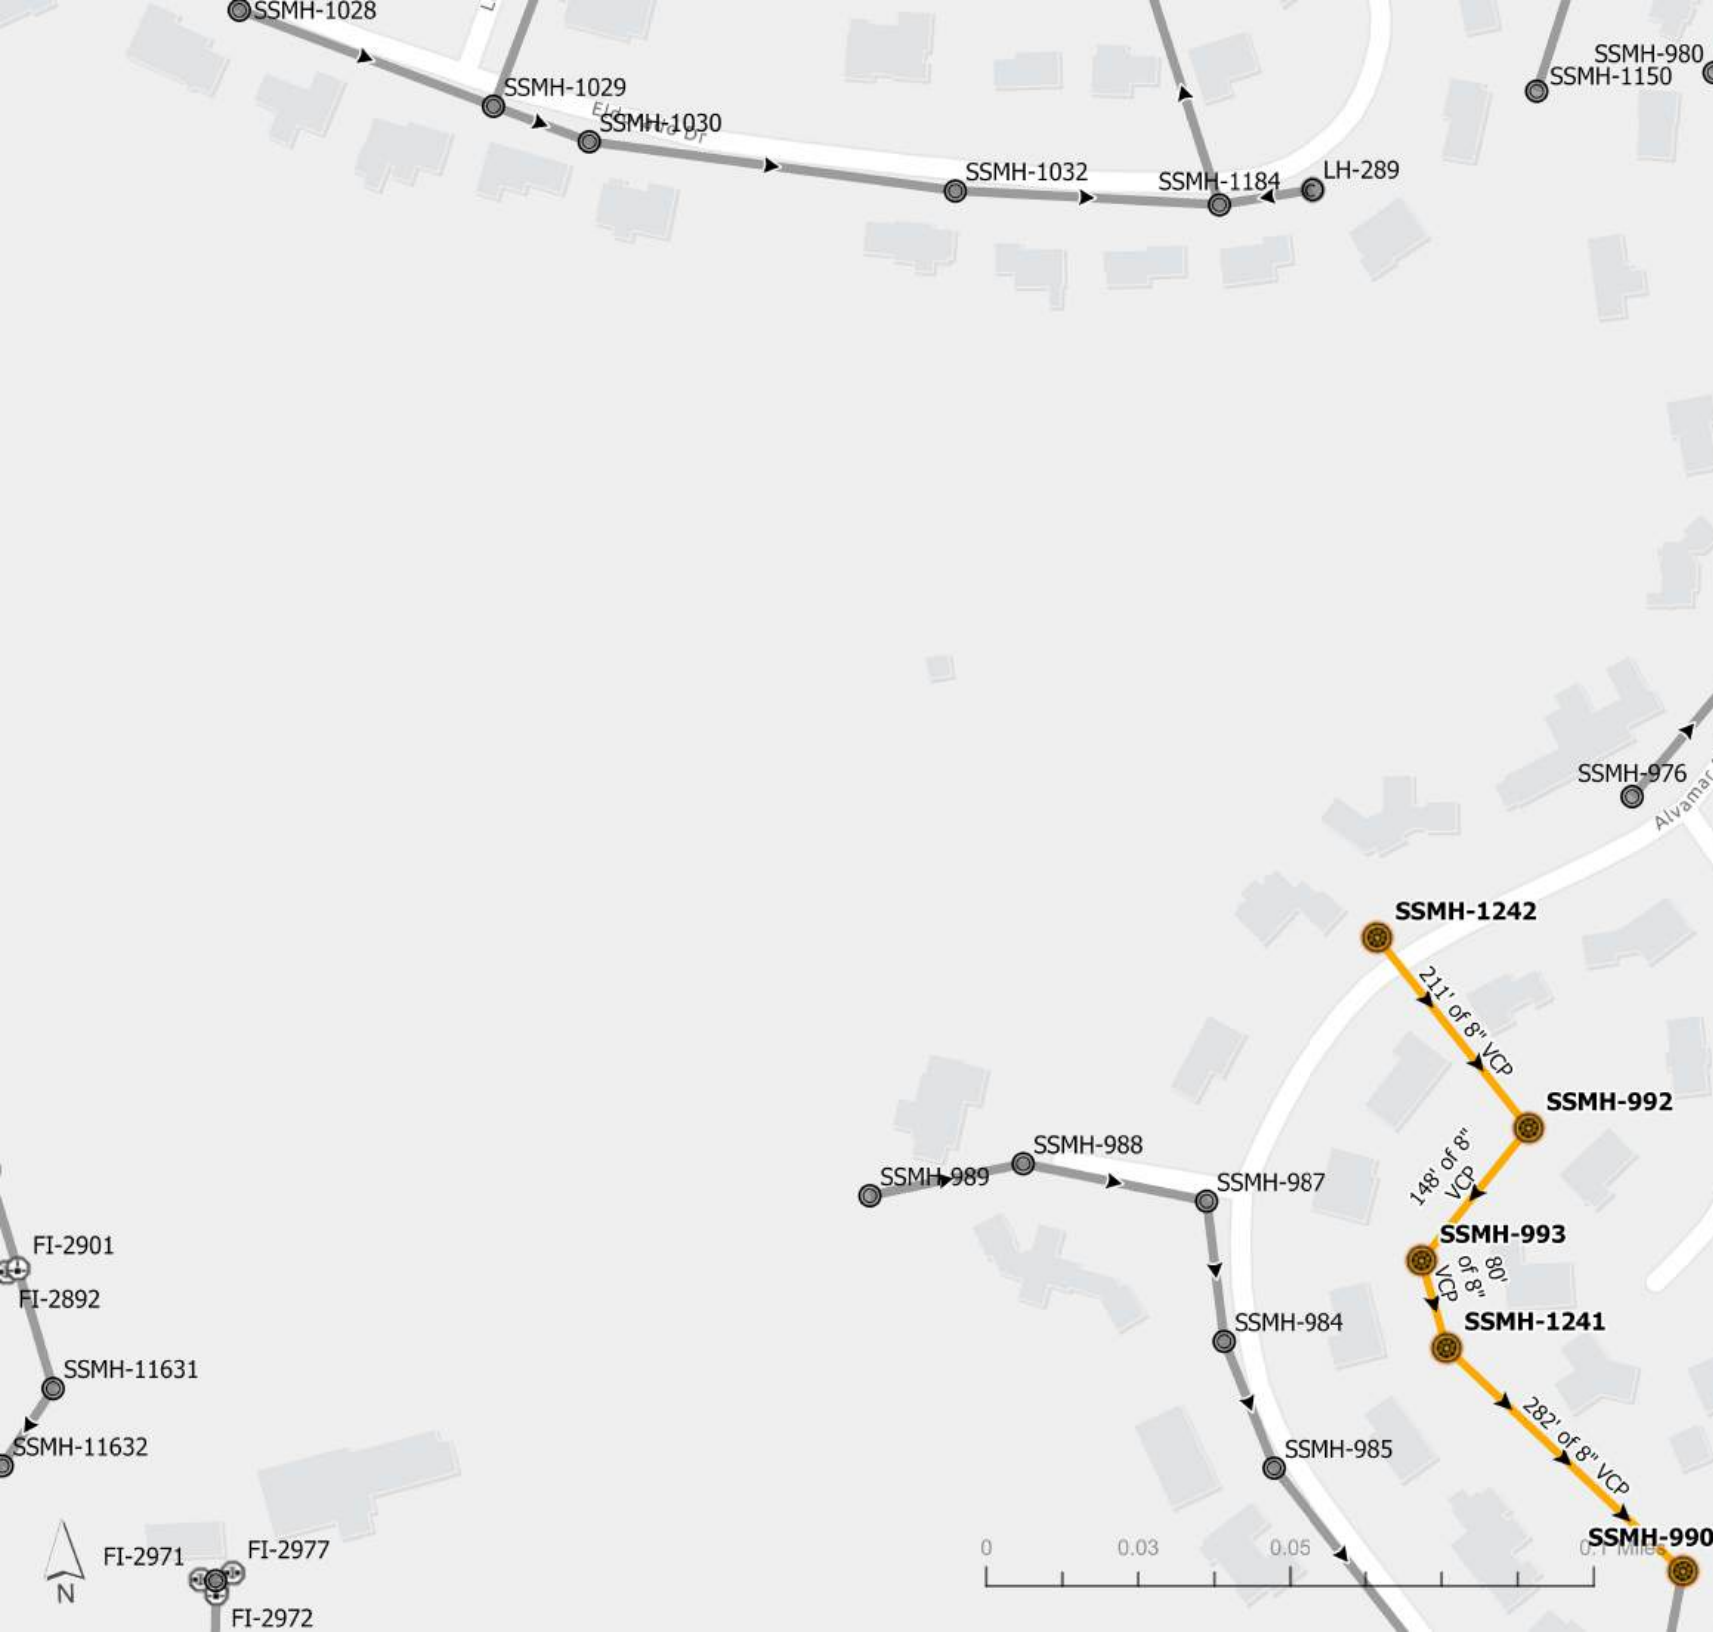

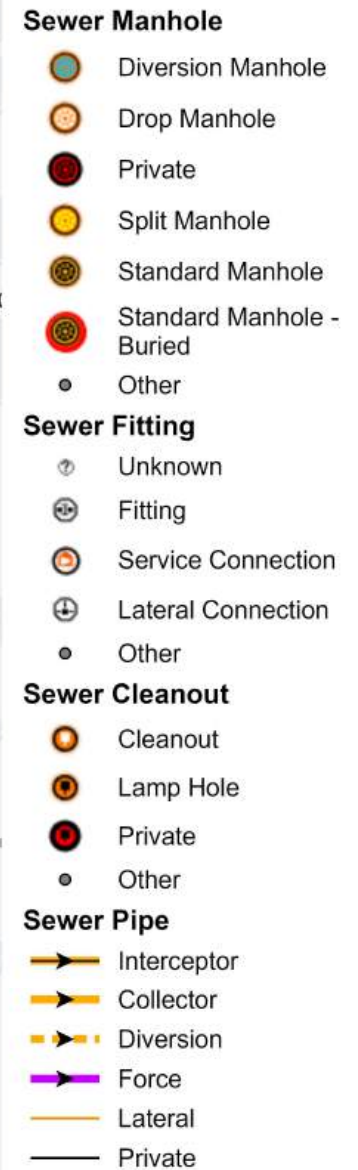

Lawrence Lining Project

Sewer Manhole

-  Diversion Manhole
-  Drop Manhole
-  Private
-  Split Manhole
-  Standard Manhole
-  Standard Manhole - Buried
-  Other

Sewer Fitting


-  Unknown
-  Fitting
-  Service Connection
-  Lateral Connection
-  Other

Sewer Cleanout

-  Cleanout
-  Lamp Hole
-  Private
-  Other

Sewer Pipe

-  Interceptor
-  Collector
-  Diversion
-  Force
-  Lateral
-  Private

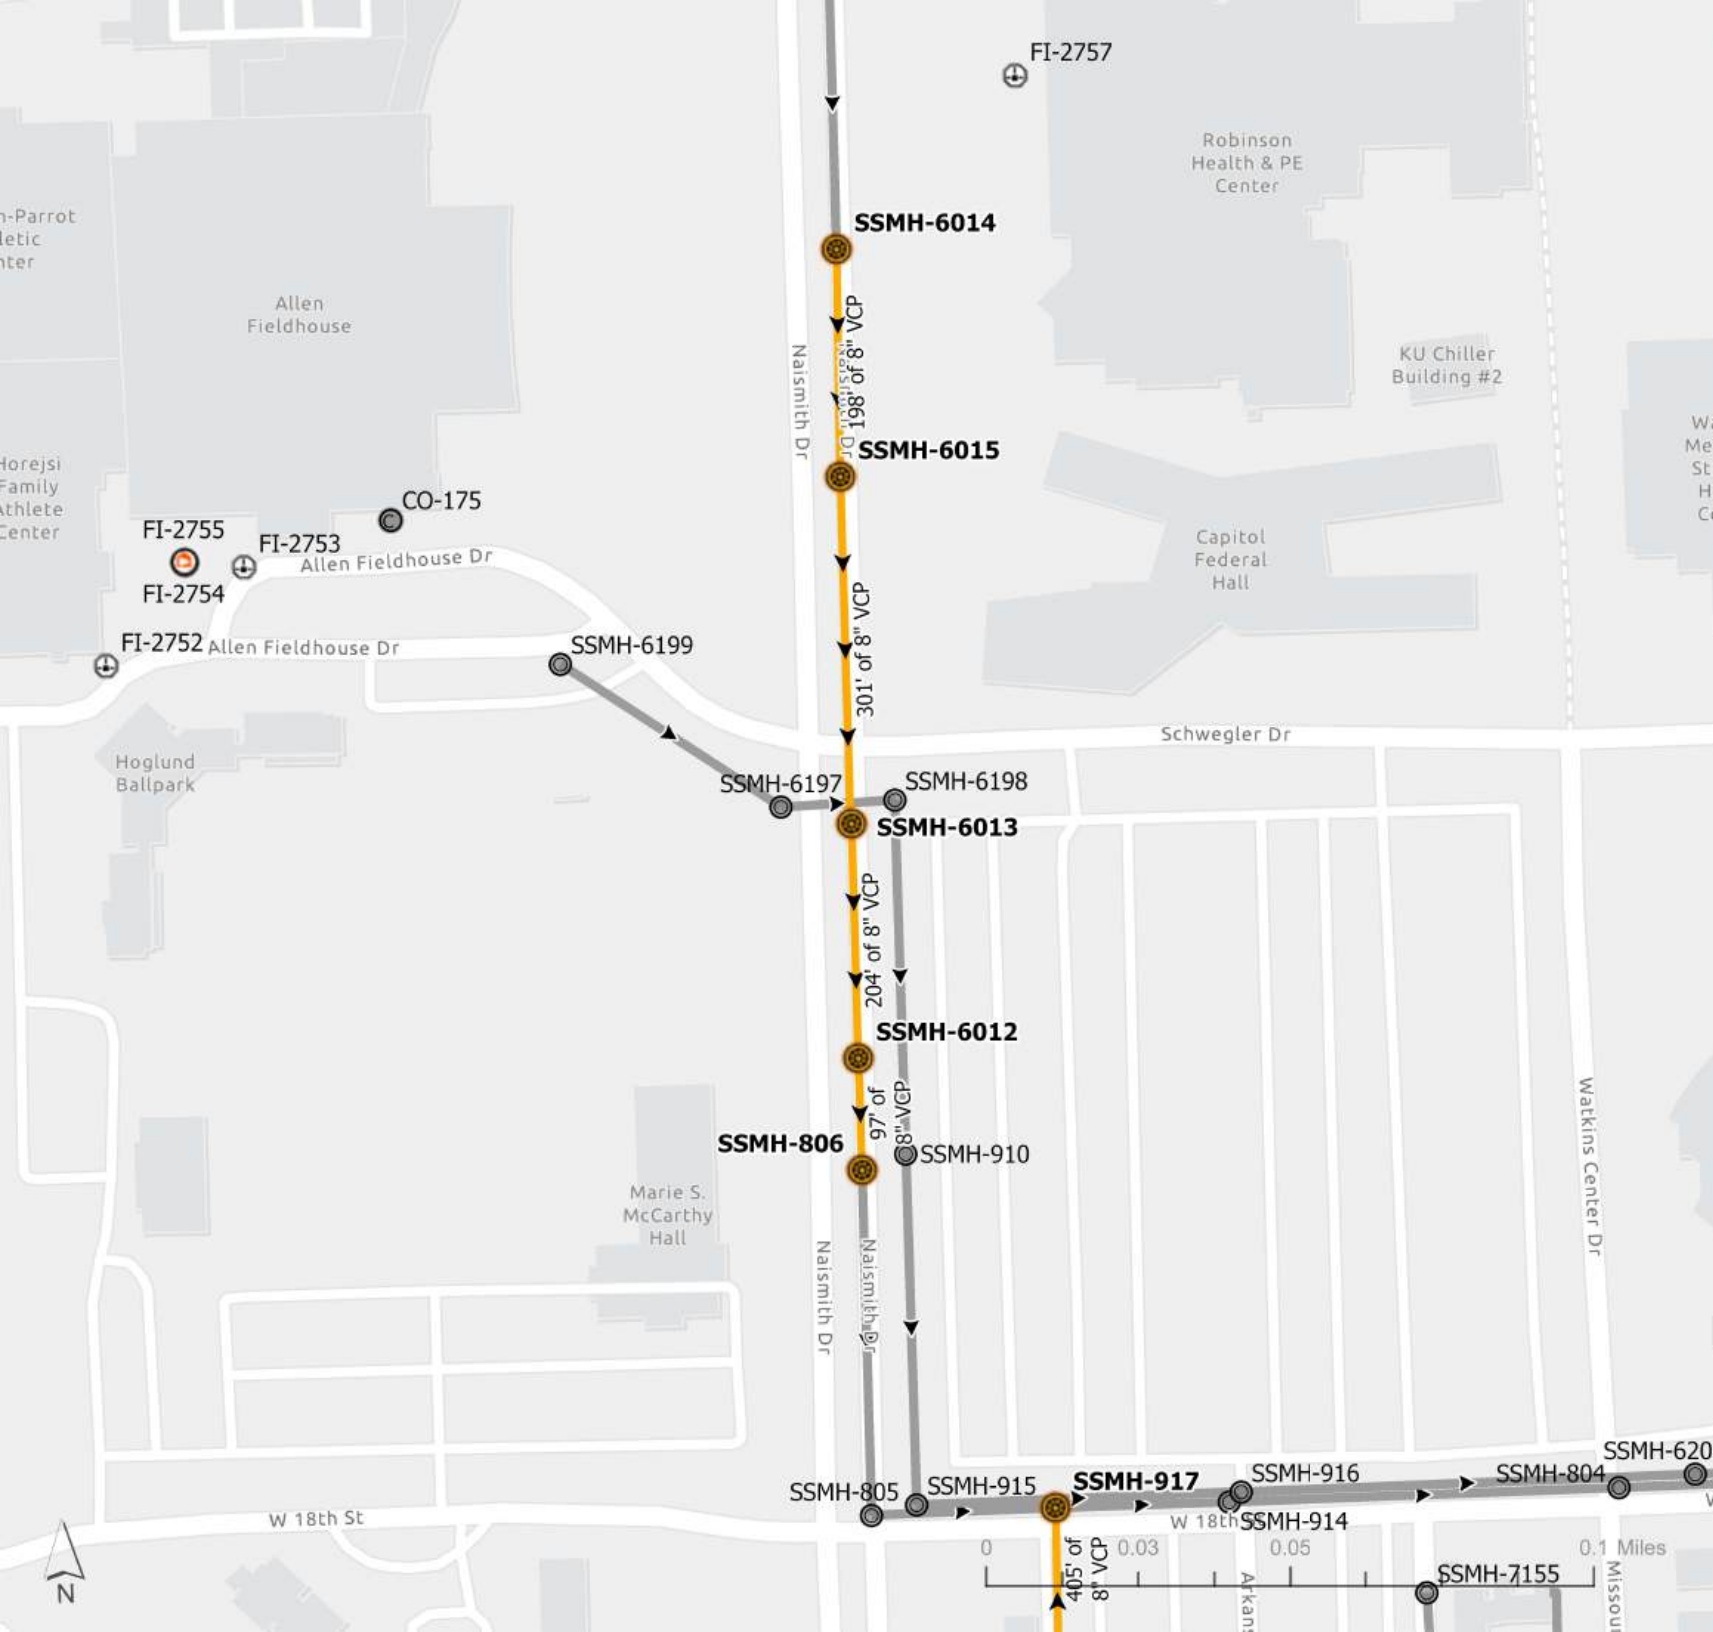

Lawrence Lining Project

Sewer Manhole

-  Diversion Manhole
-  Drop Manhole
-  Private
-  Split Manhole
-  Standard Manhole
-  Standard Manhole - Buried
-  Other

Sewer Fitting


-  Unknown
-  Fitting
-  Service Connection
-  Lateral Connection
-  Other

Sewer Cleanout

-  Cleanout
-  Lamp Hole
-  Private
-  Other

Sewer Pipe

-  Interceptor
-  Collector
-  Diversion
-  Force
-  Lateral
-  Private

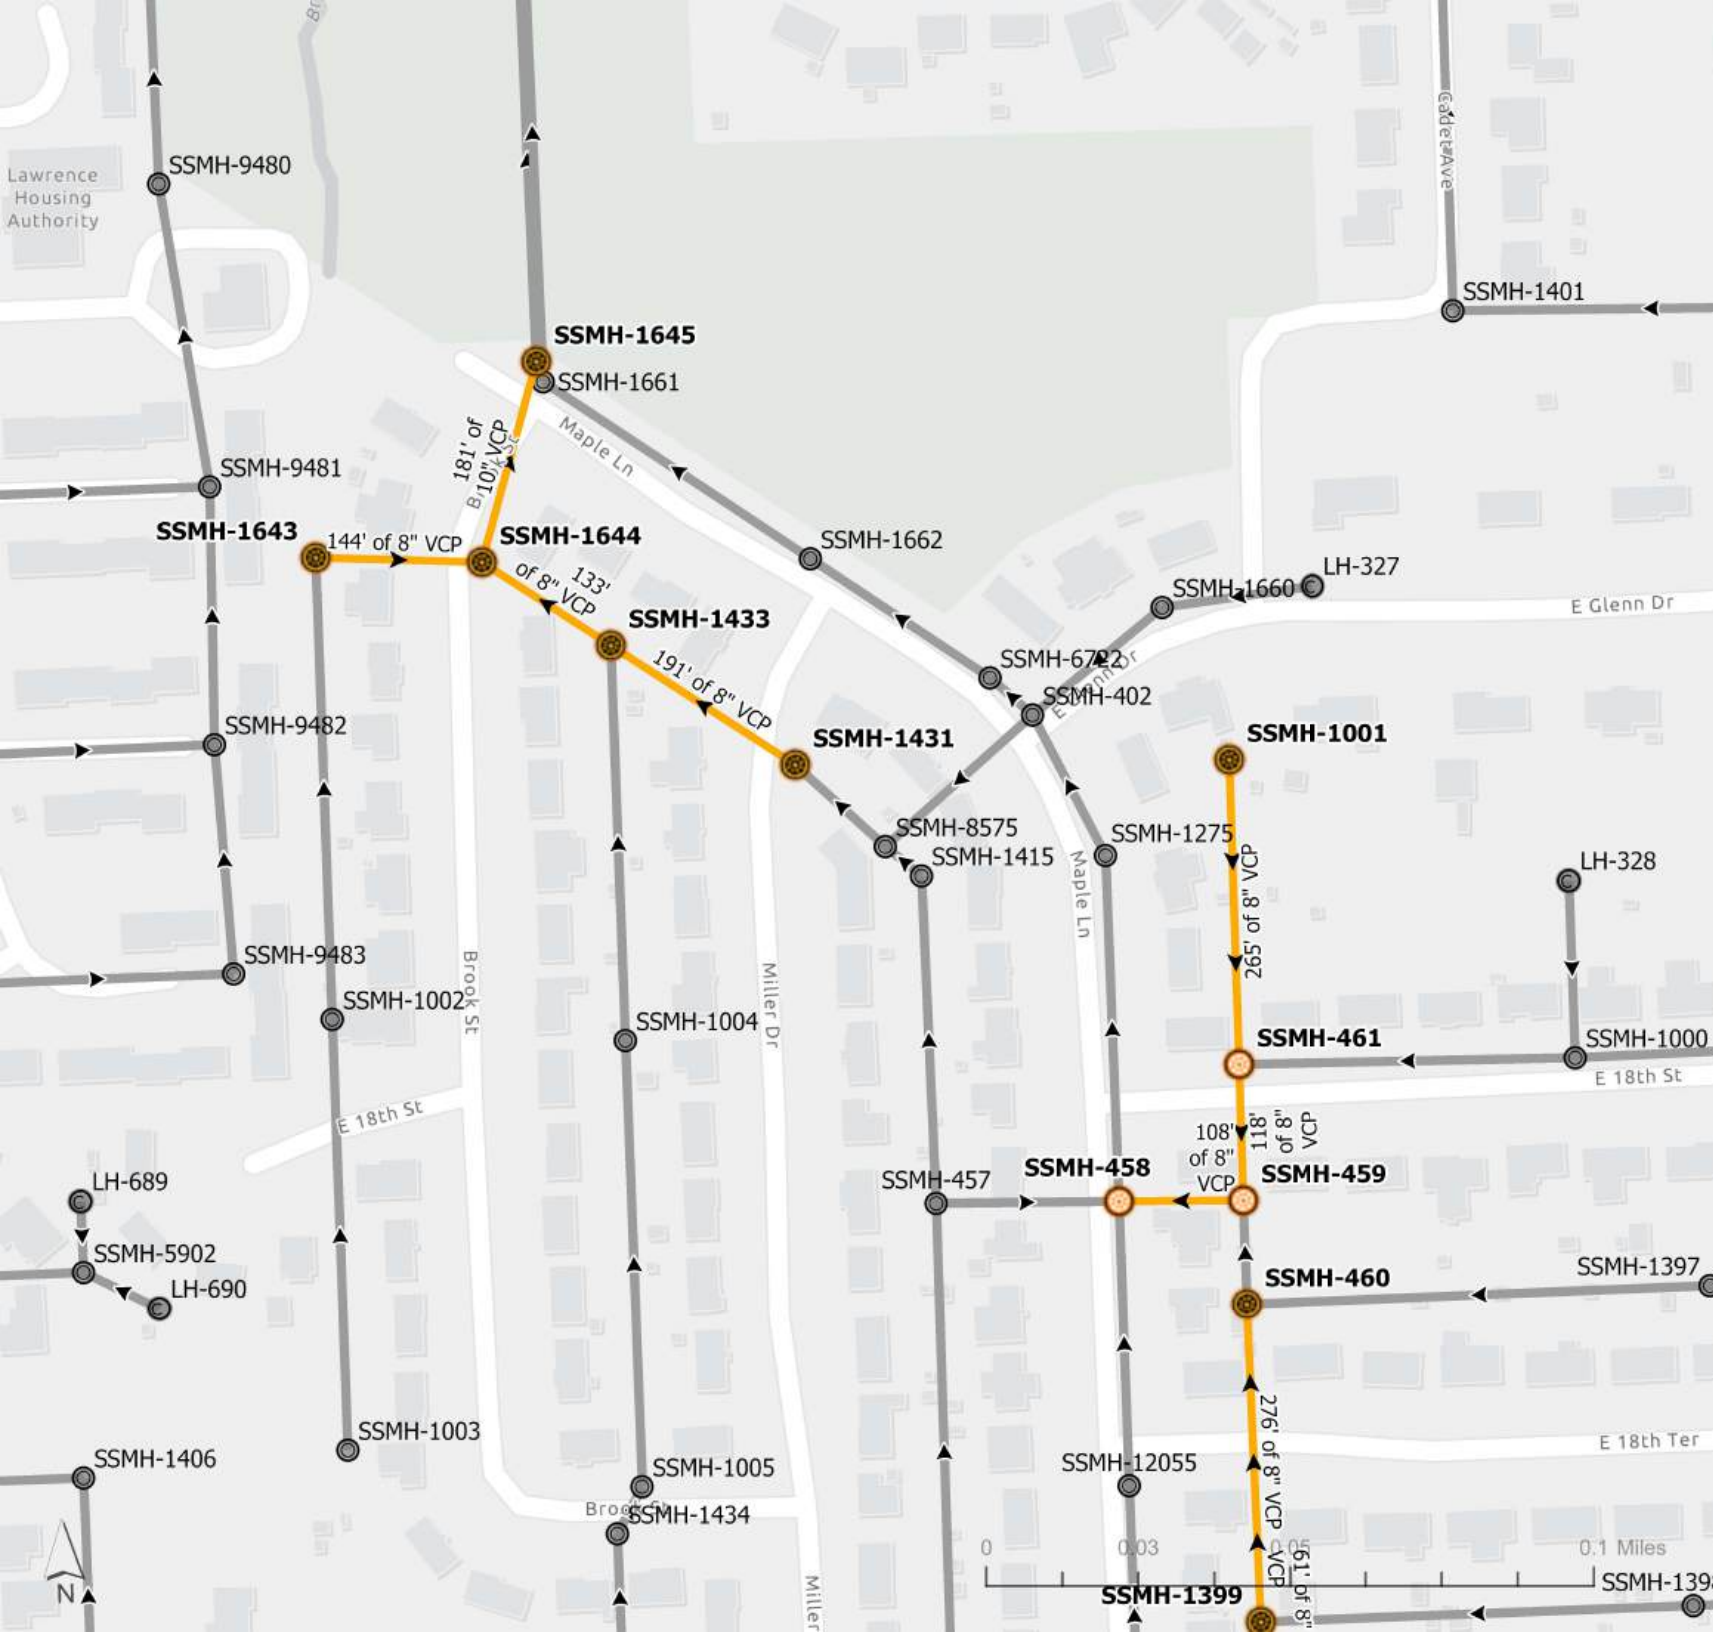

Lawrence Lining Project

Sewer Manhole

-  Diversion Manhole
-  Drop Manhole
-  Private
-  Split Manhole
-  Standard Manhole
-  Standard Manhole - Buried
-  Other

Sewer Fitting


-  Unknown
-  Fitting
-  Service Connection
-  Lateral Connection
-  Other

Sewer Cleanout

-  Cleanout
-  Lamp Hole
-  Private
-  Other

Sewer Pipe

-  Interceptor
-  Collector
-  Diversion
-  Force
-  Lateral
-  Private

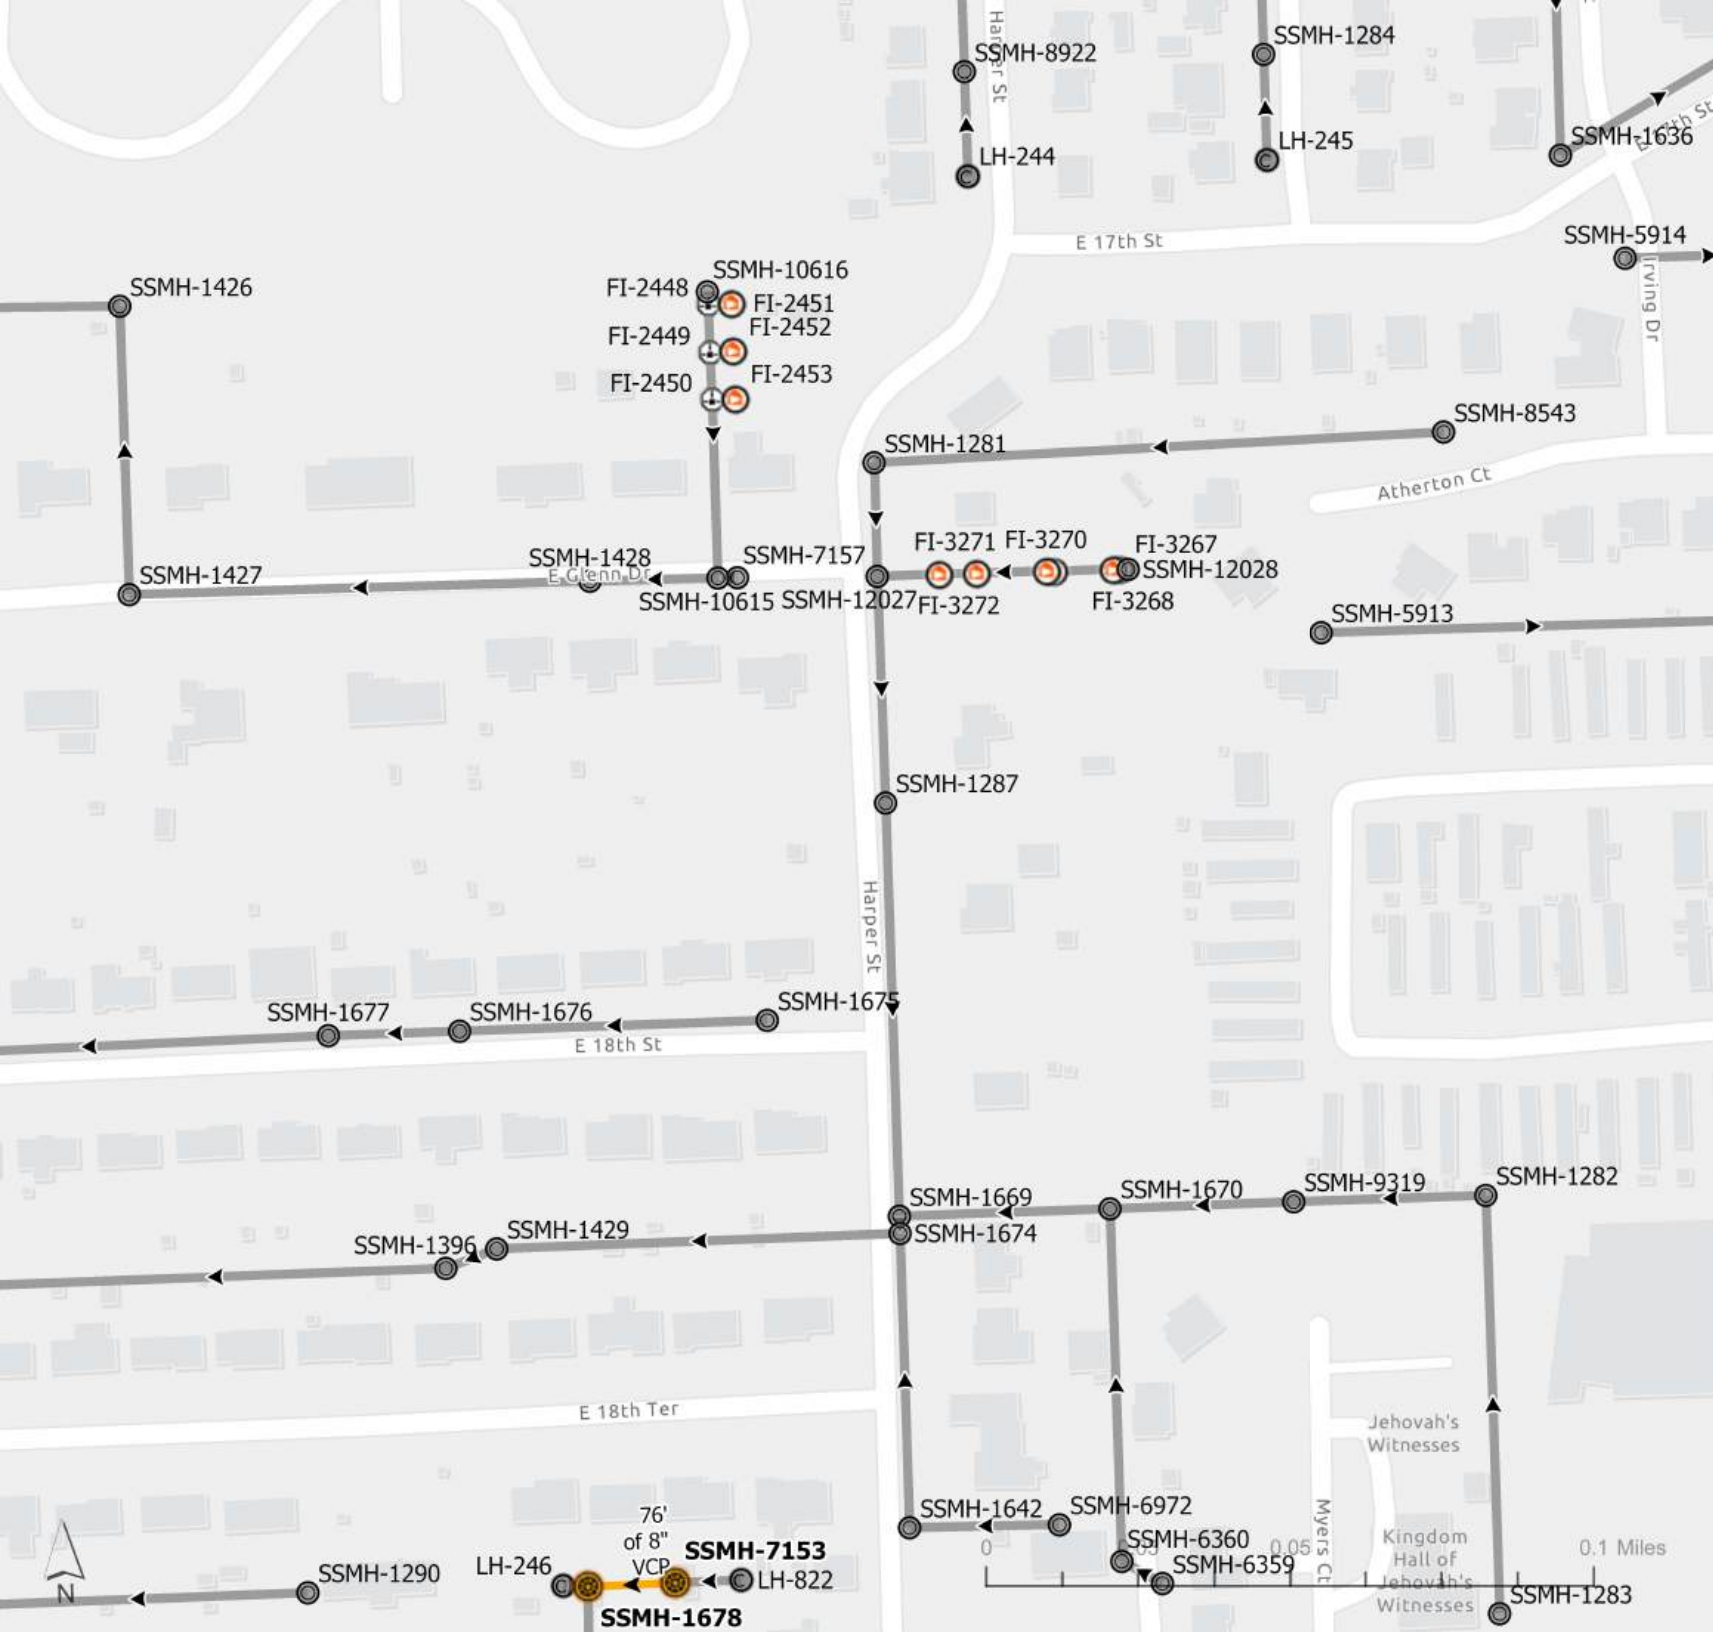

Lawrence Lining Project

Sewer Manhole

-  Diversion Manhole
-  Drop Manhole
-  Private
-  Split Manhole
-  Standard Manhole
-  Standard Manhole - Buried
-  Other

Sewer Fitting


-  Unknown
-  Fitting
-  Service Connection
-  Lateral Connection
-  Other

Sewer Cleanout

-  Cleanout
-  Lamp Hole
-  Private
-  Other

Sewer Pipe

-  Interceptor
-  Collector
-  Diversion
-  Force
-  Lateral
-  Private

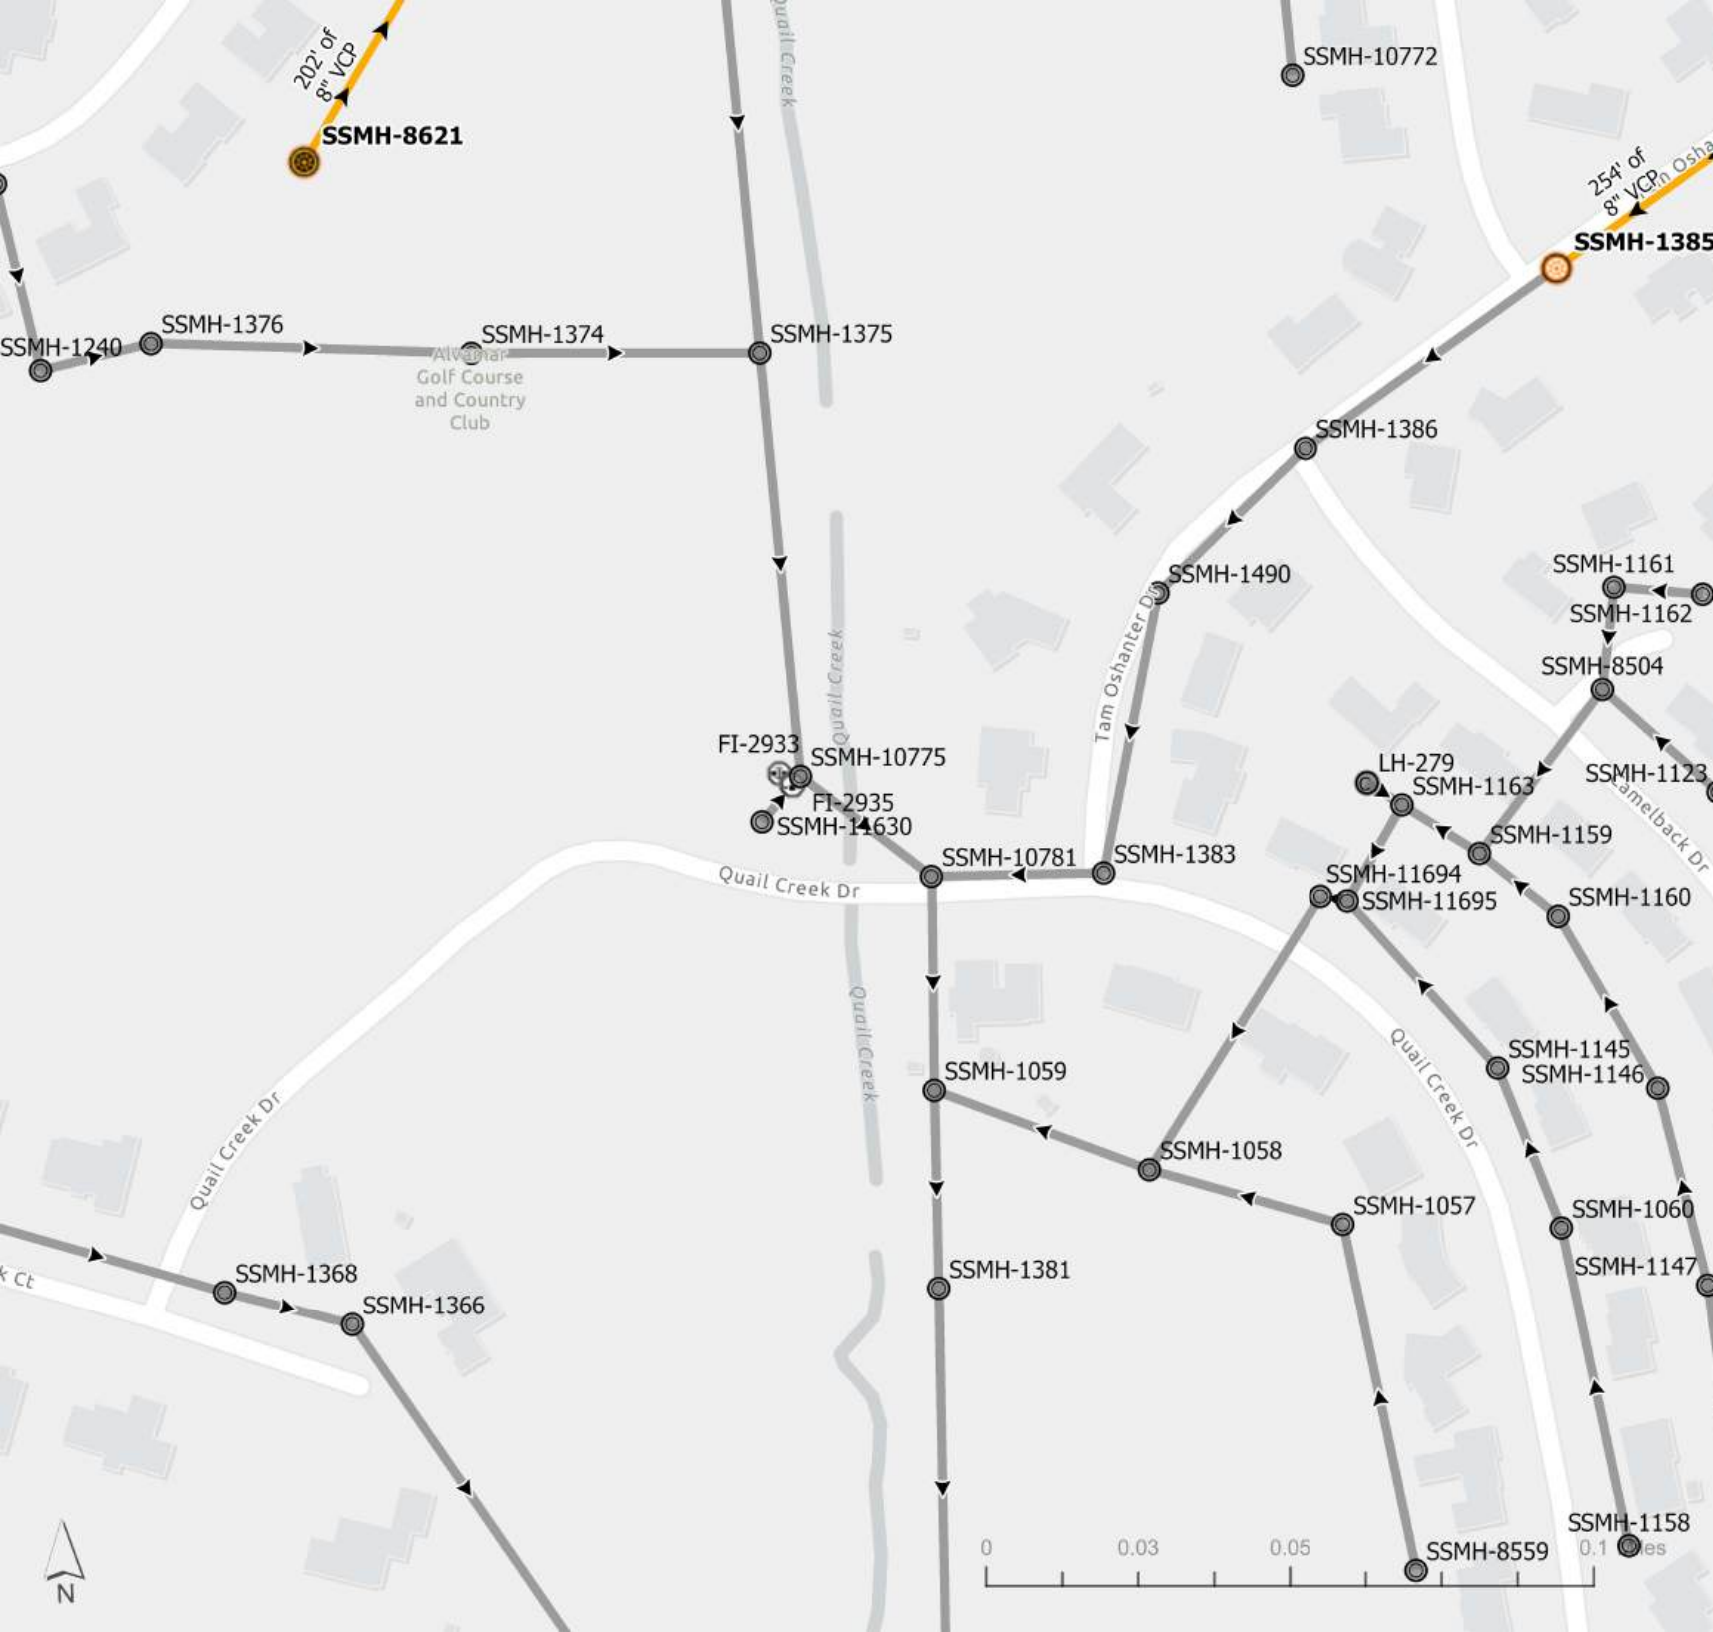

Lawrence Lining Project

Sewer Manhole

-  Divergence Manhole
-  Drop Manhole
-  Private
-  Split Manhole
-  Standard Manhole
-  Standard Manhole - Buried
-  Other

Sewer Fitting


-  Unknown
-  Fitting
-  Service Connection
-  Lateral Connection
-  Other

Sewer Cleanout

-  Cleanout
-  Lamp Hole
-  Private
-  Other

Sewer Pipe

-  Interceptor
-  Collector
-  Divergence
-  Force
-  Lateral
-  Private

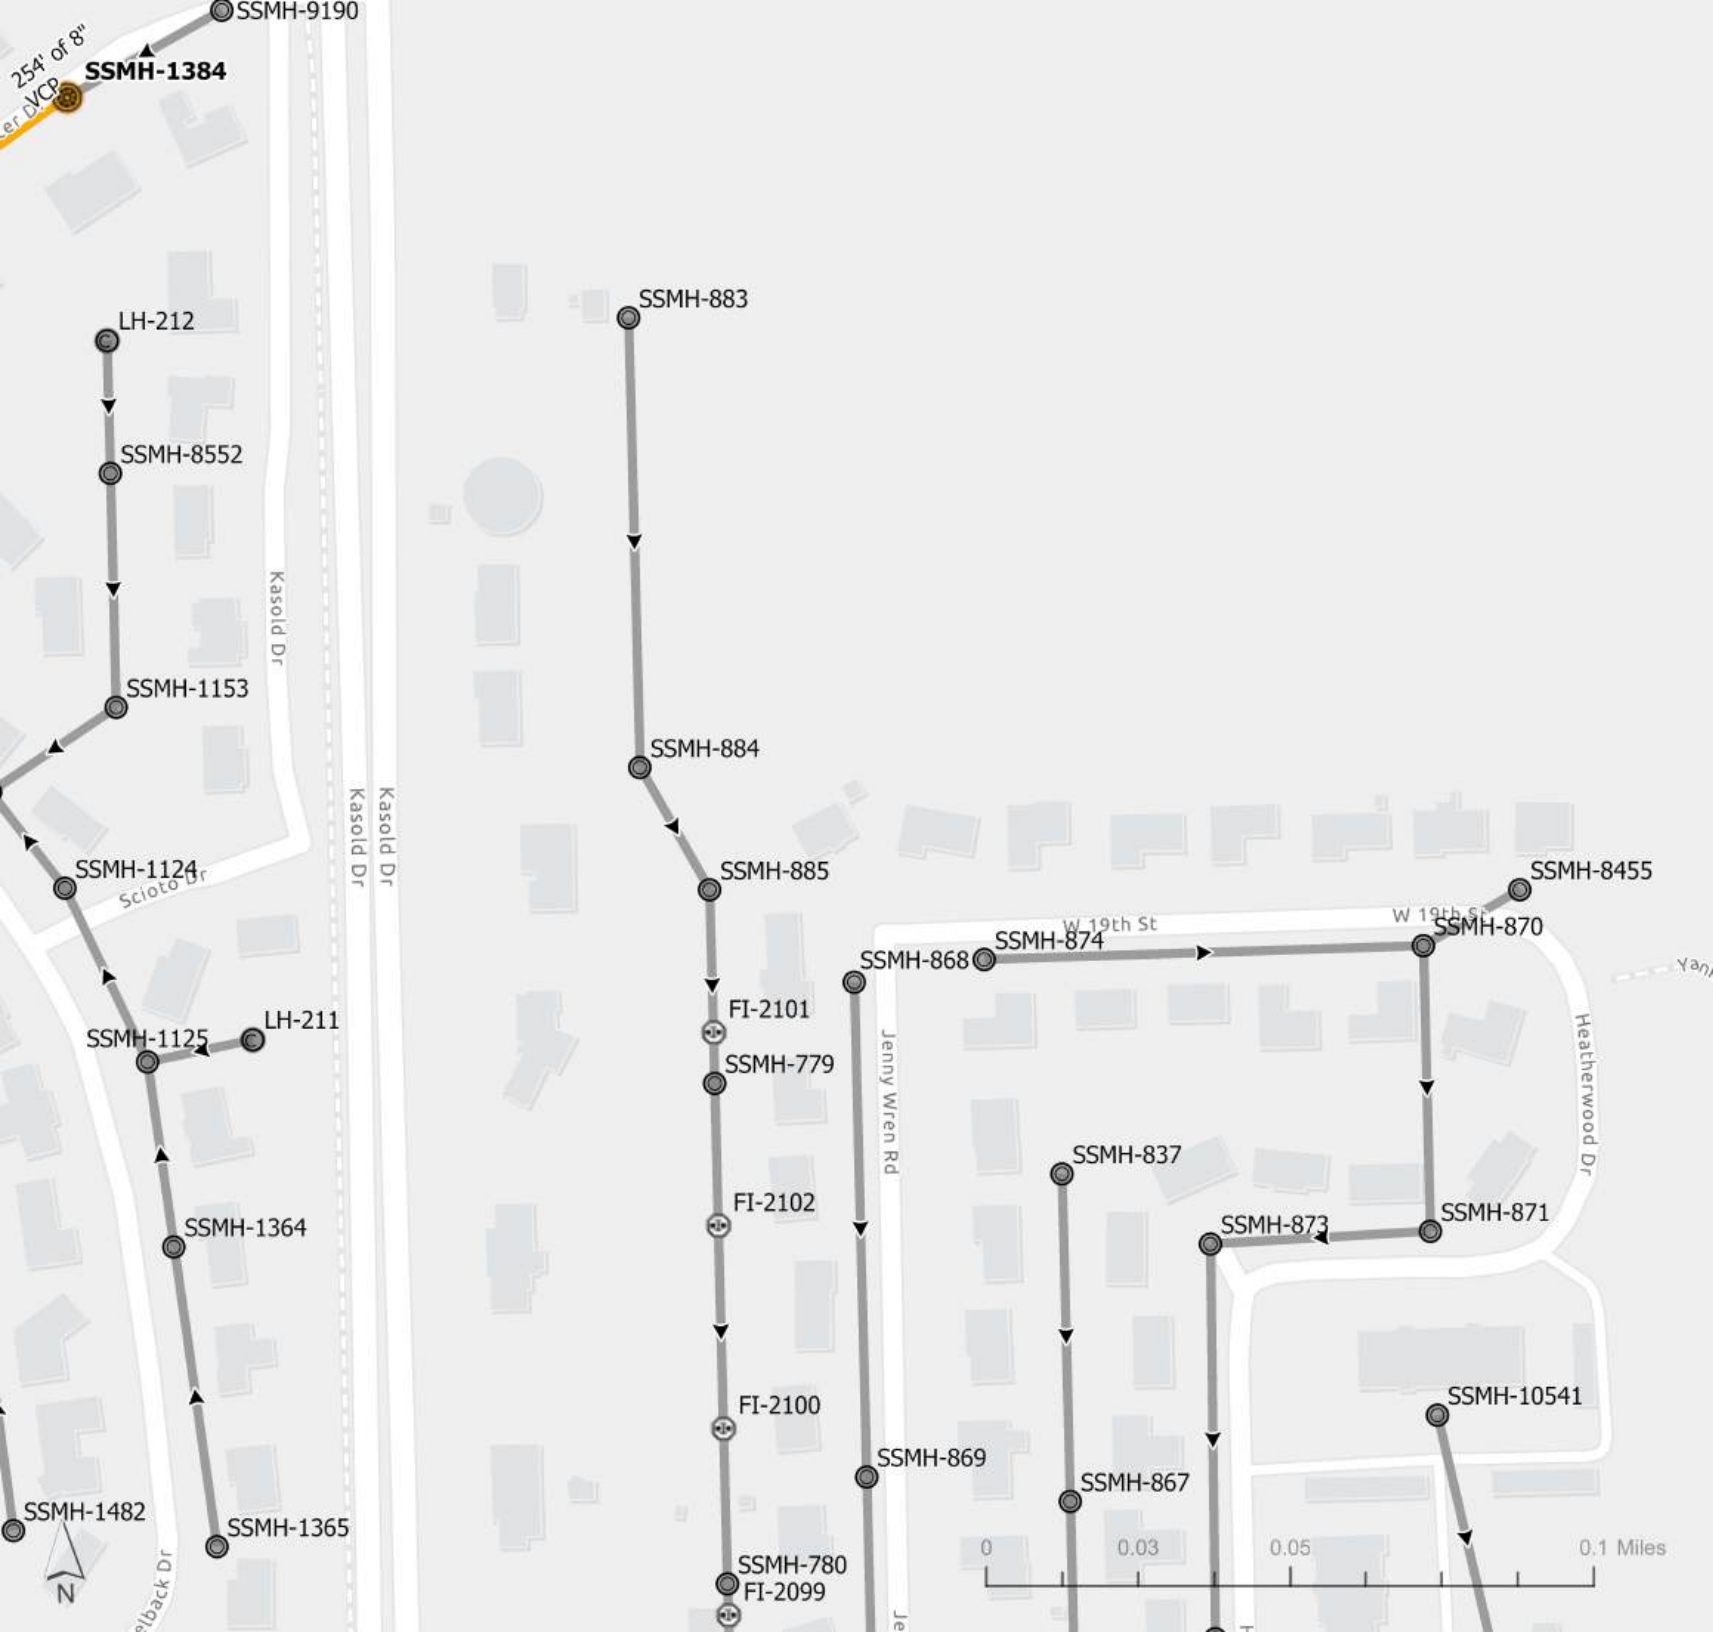

Lawrence Lining Project

Sewer Manhole

-  Diversion Manhole
-  Drop Manhole
-  Private
-  Split Manhole
-  Standard Manhole
-  Standard Manhole - Buried
-  Other

Sewer Fitting


-  Unknown
-  Fitting
-  Service Connection
-  Lateral Connection
-  Other

Sewer Cleanout

-  Cleanout
-  Lamp Hole
-  Private
-  Other

Sewer Pipe

-  Interceptor
-  Collector
-  Diversion
-  Force
-  Lateral
-  Private

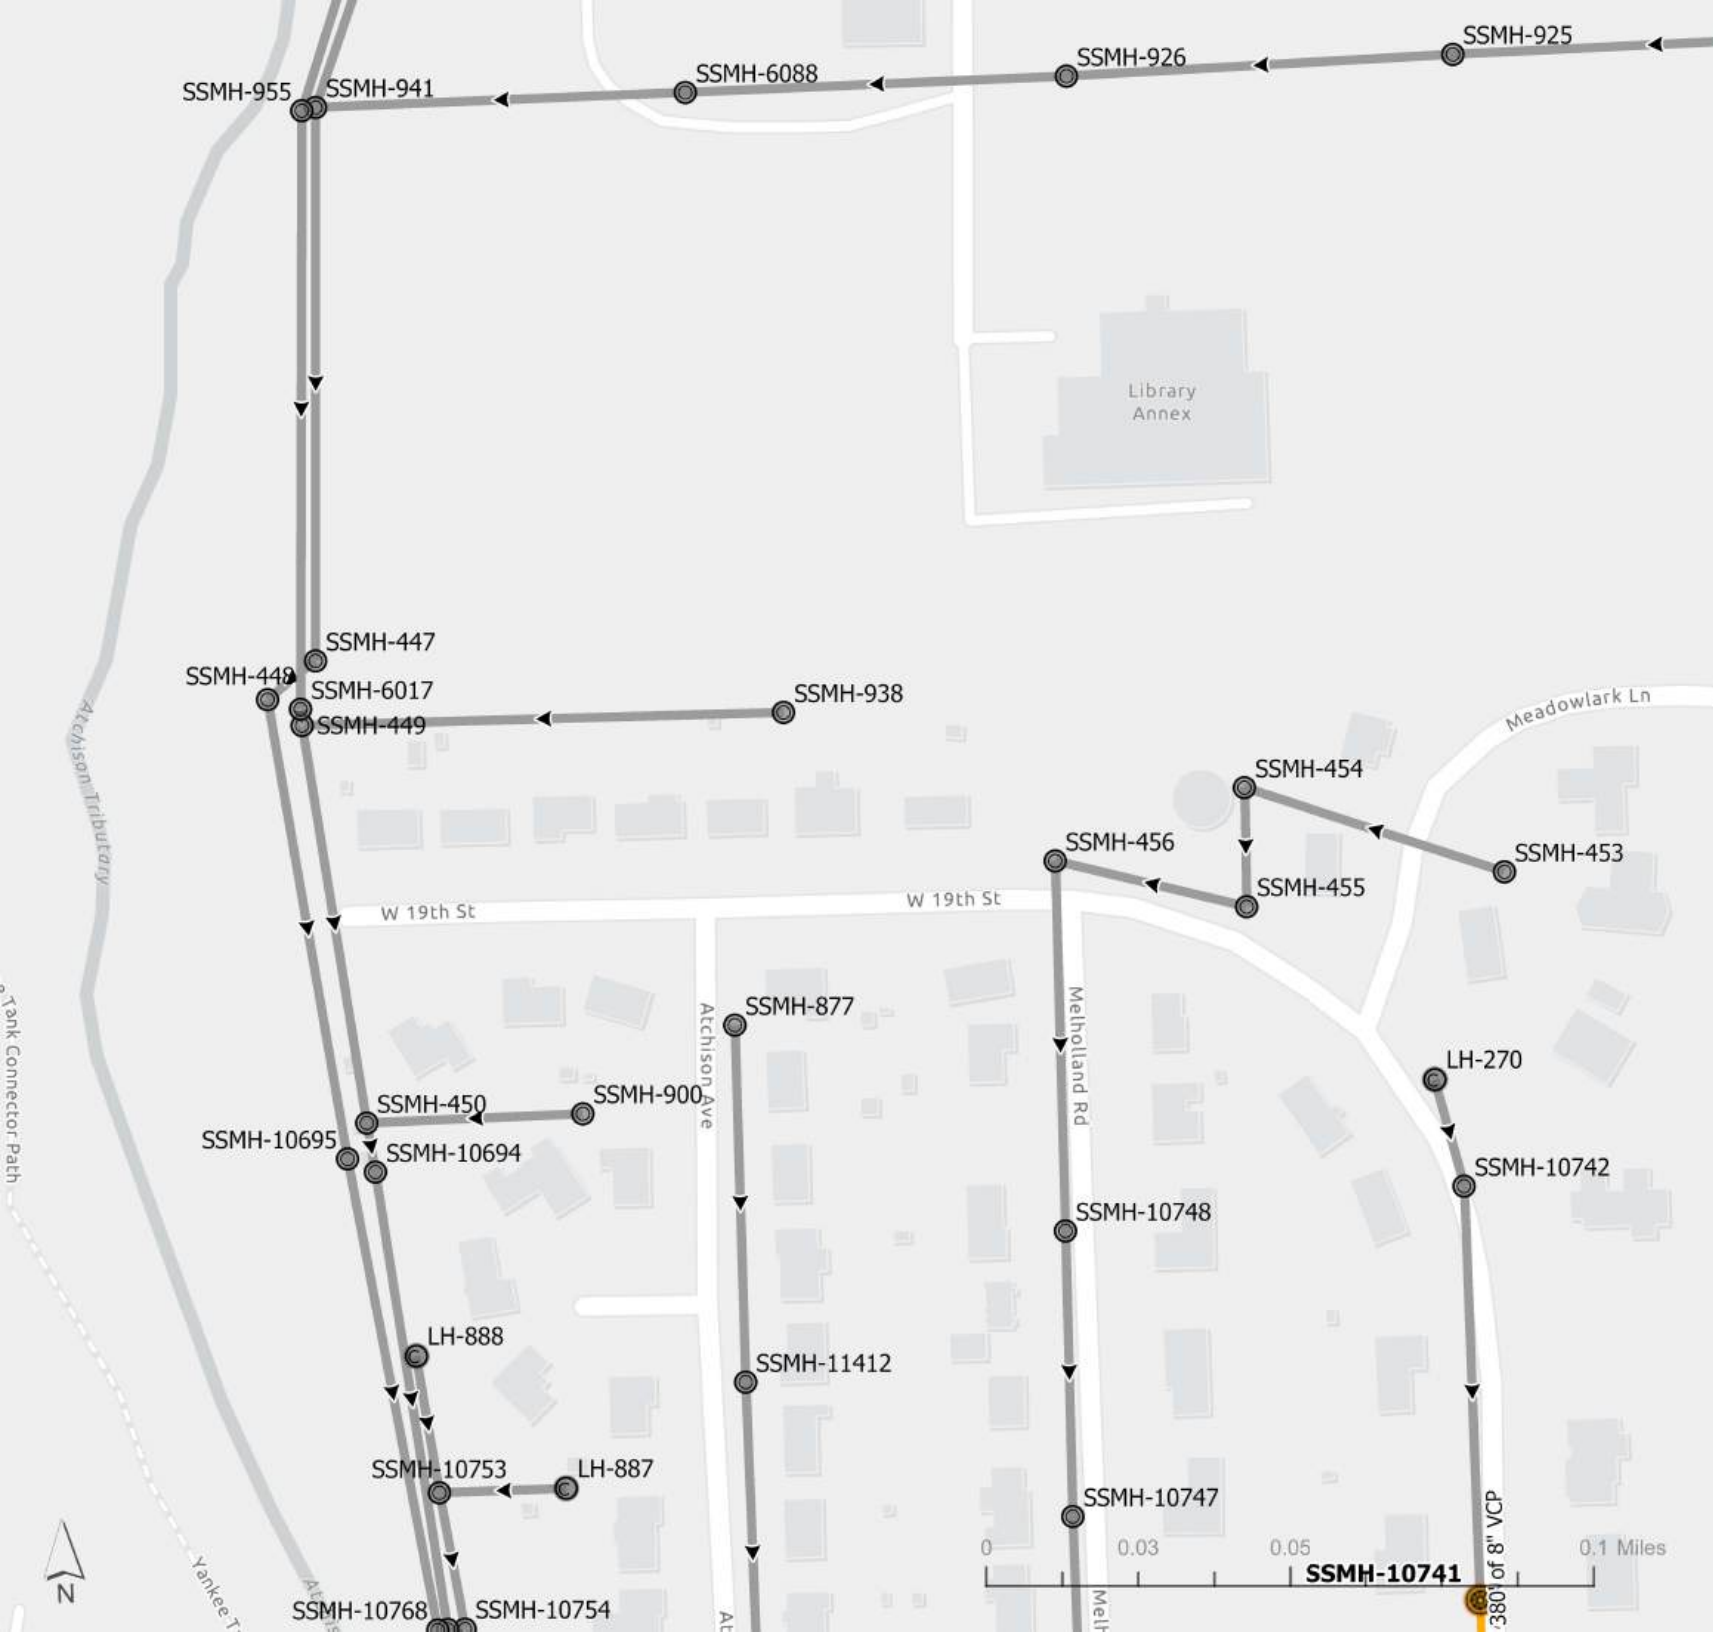

Lawrence Lining Project

Sewer Manhole

-  Divergence Manhole
-  Drop Manhole
-  Private
-  Split Manhole
-  Standard Manhole
-  Standard Manhole - Buried
-  Other

Sewer Fitting


-  Unknown
-  Fitting
-  Service Connection
-  Lateral Connection
-  Other

Sewer Cleanout

-  Cleanout
-  Lamp Hole
-  Private
-  Other

Sewer Pipe

-  Interceptor
-  Collector
-  Divergence
-  Force
-  Lateral
-  Private

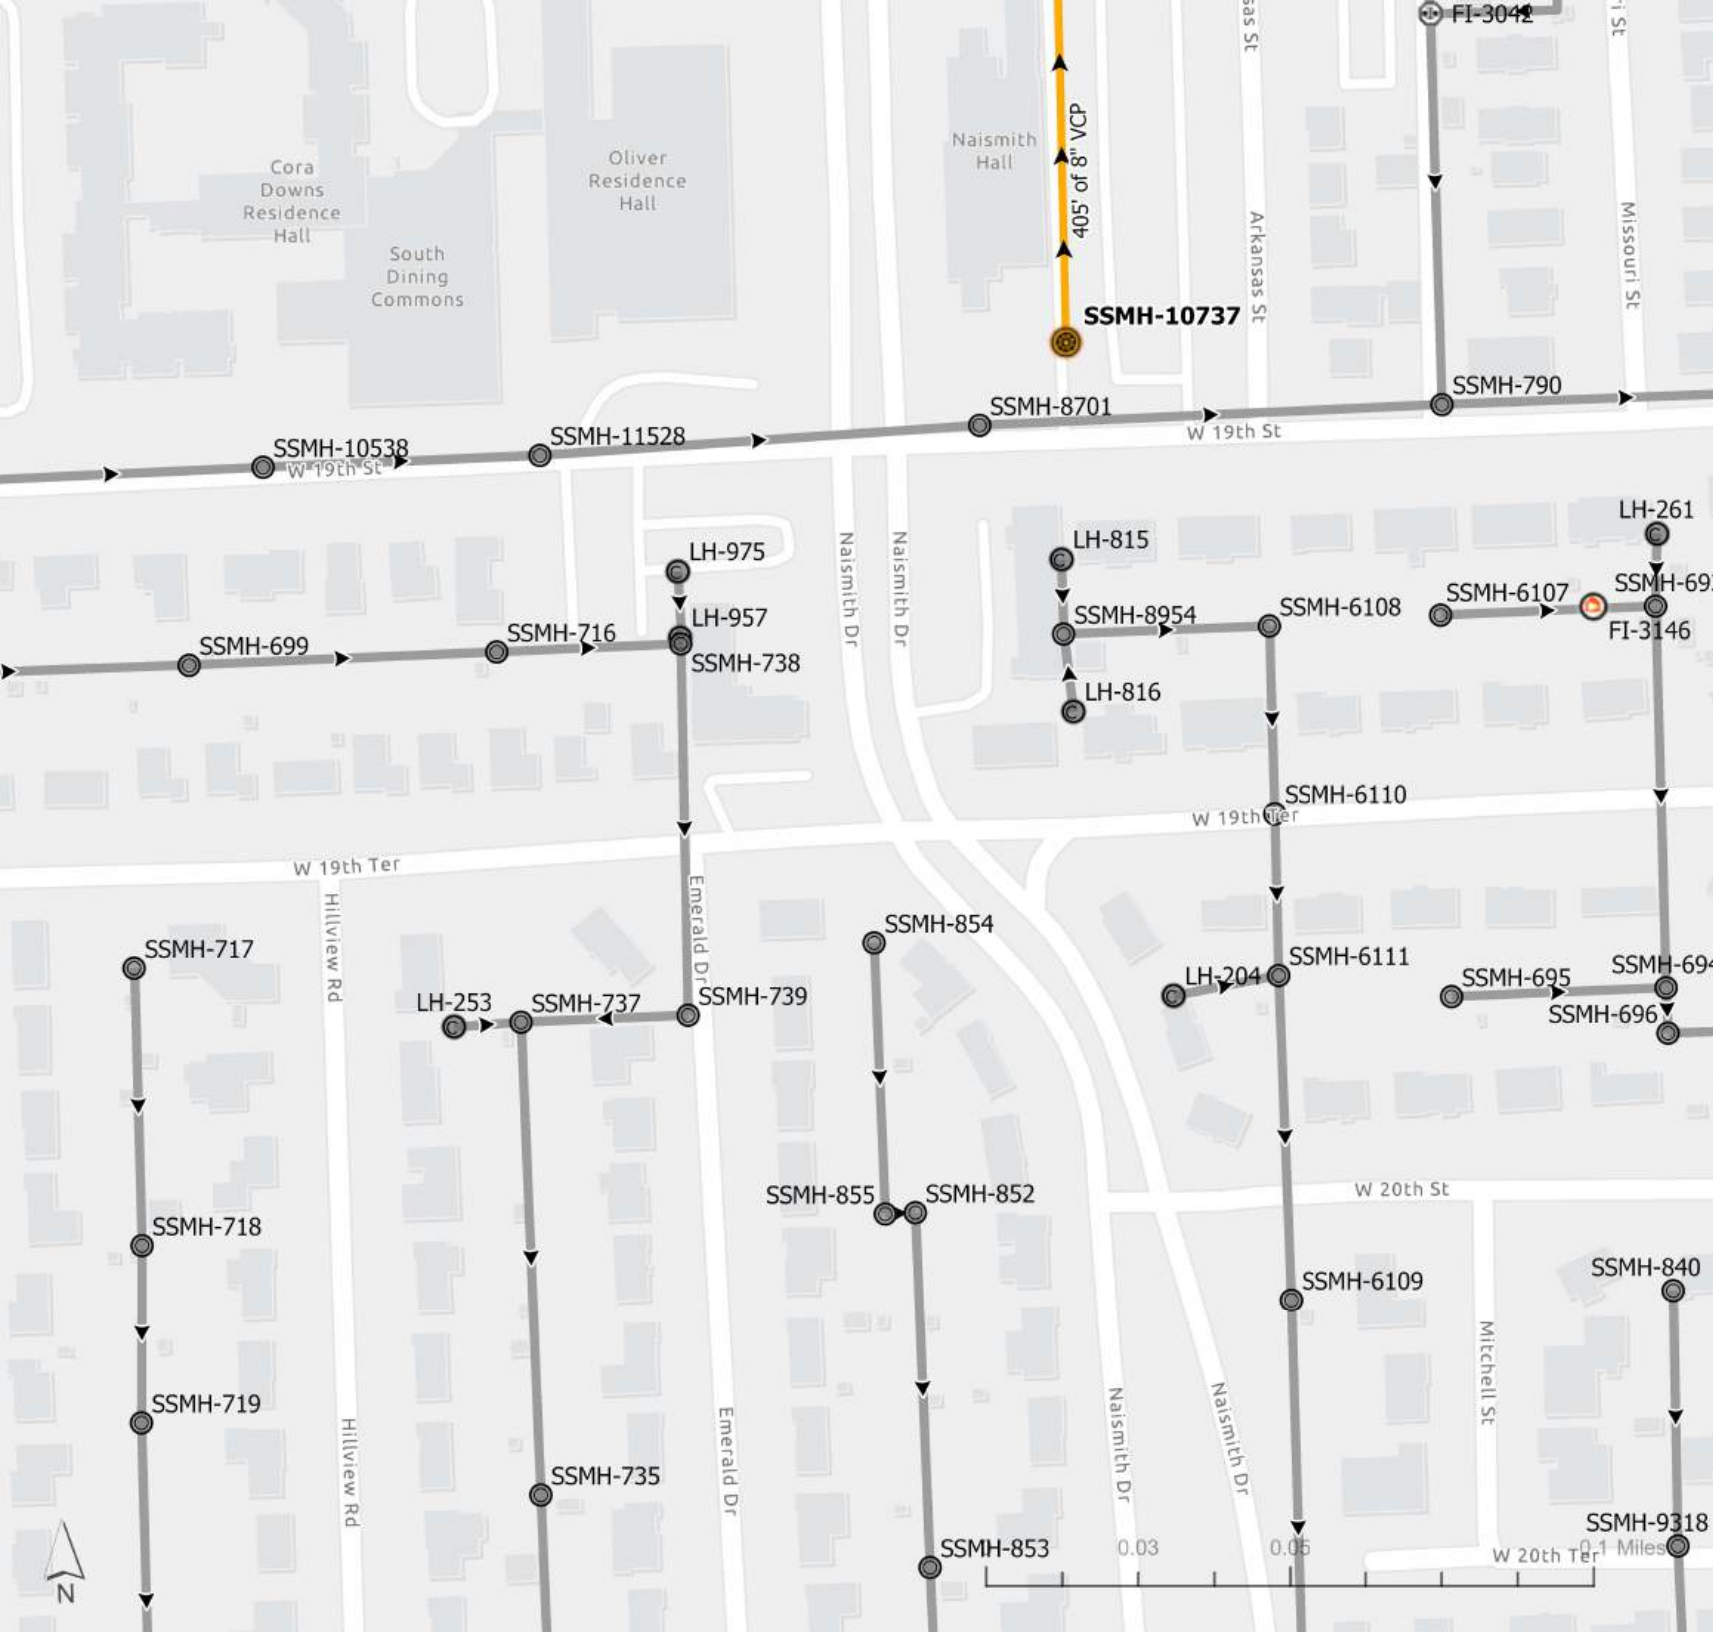

Sewer Manhole

-  Diversion Manhole
-  Drop Manhole
-  Private
-  Split Manhole
-  Standard Manhole
-  Standard Manhole - Buried
-  Other

Sewer Fitting


- Unknown
- Fitting
- Service Connection
- Lateral Connection
- Other

Sewer Cleanout

-  Cleanout
-  Lamp Hole
-  Private
-  Other

Sewer Pipe

-  Interceptor
-  Collector
-  Diversion
-  Force
-  Lateral
-  Private

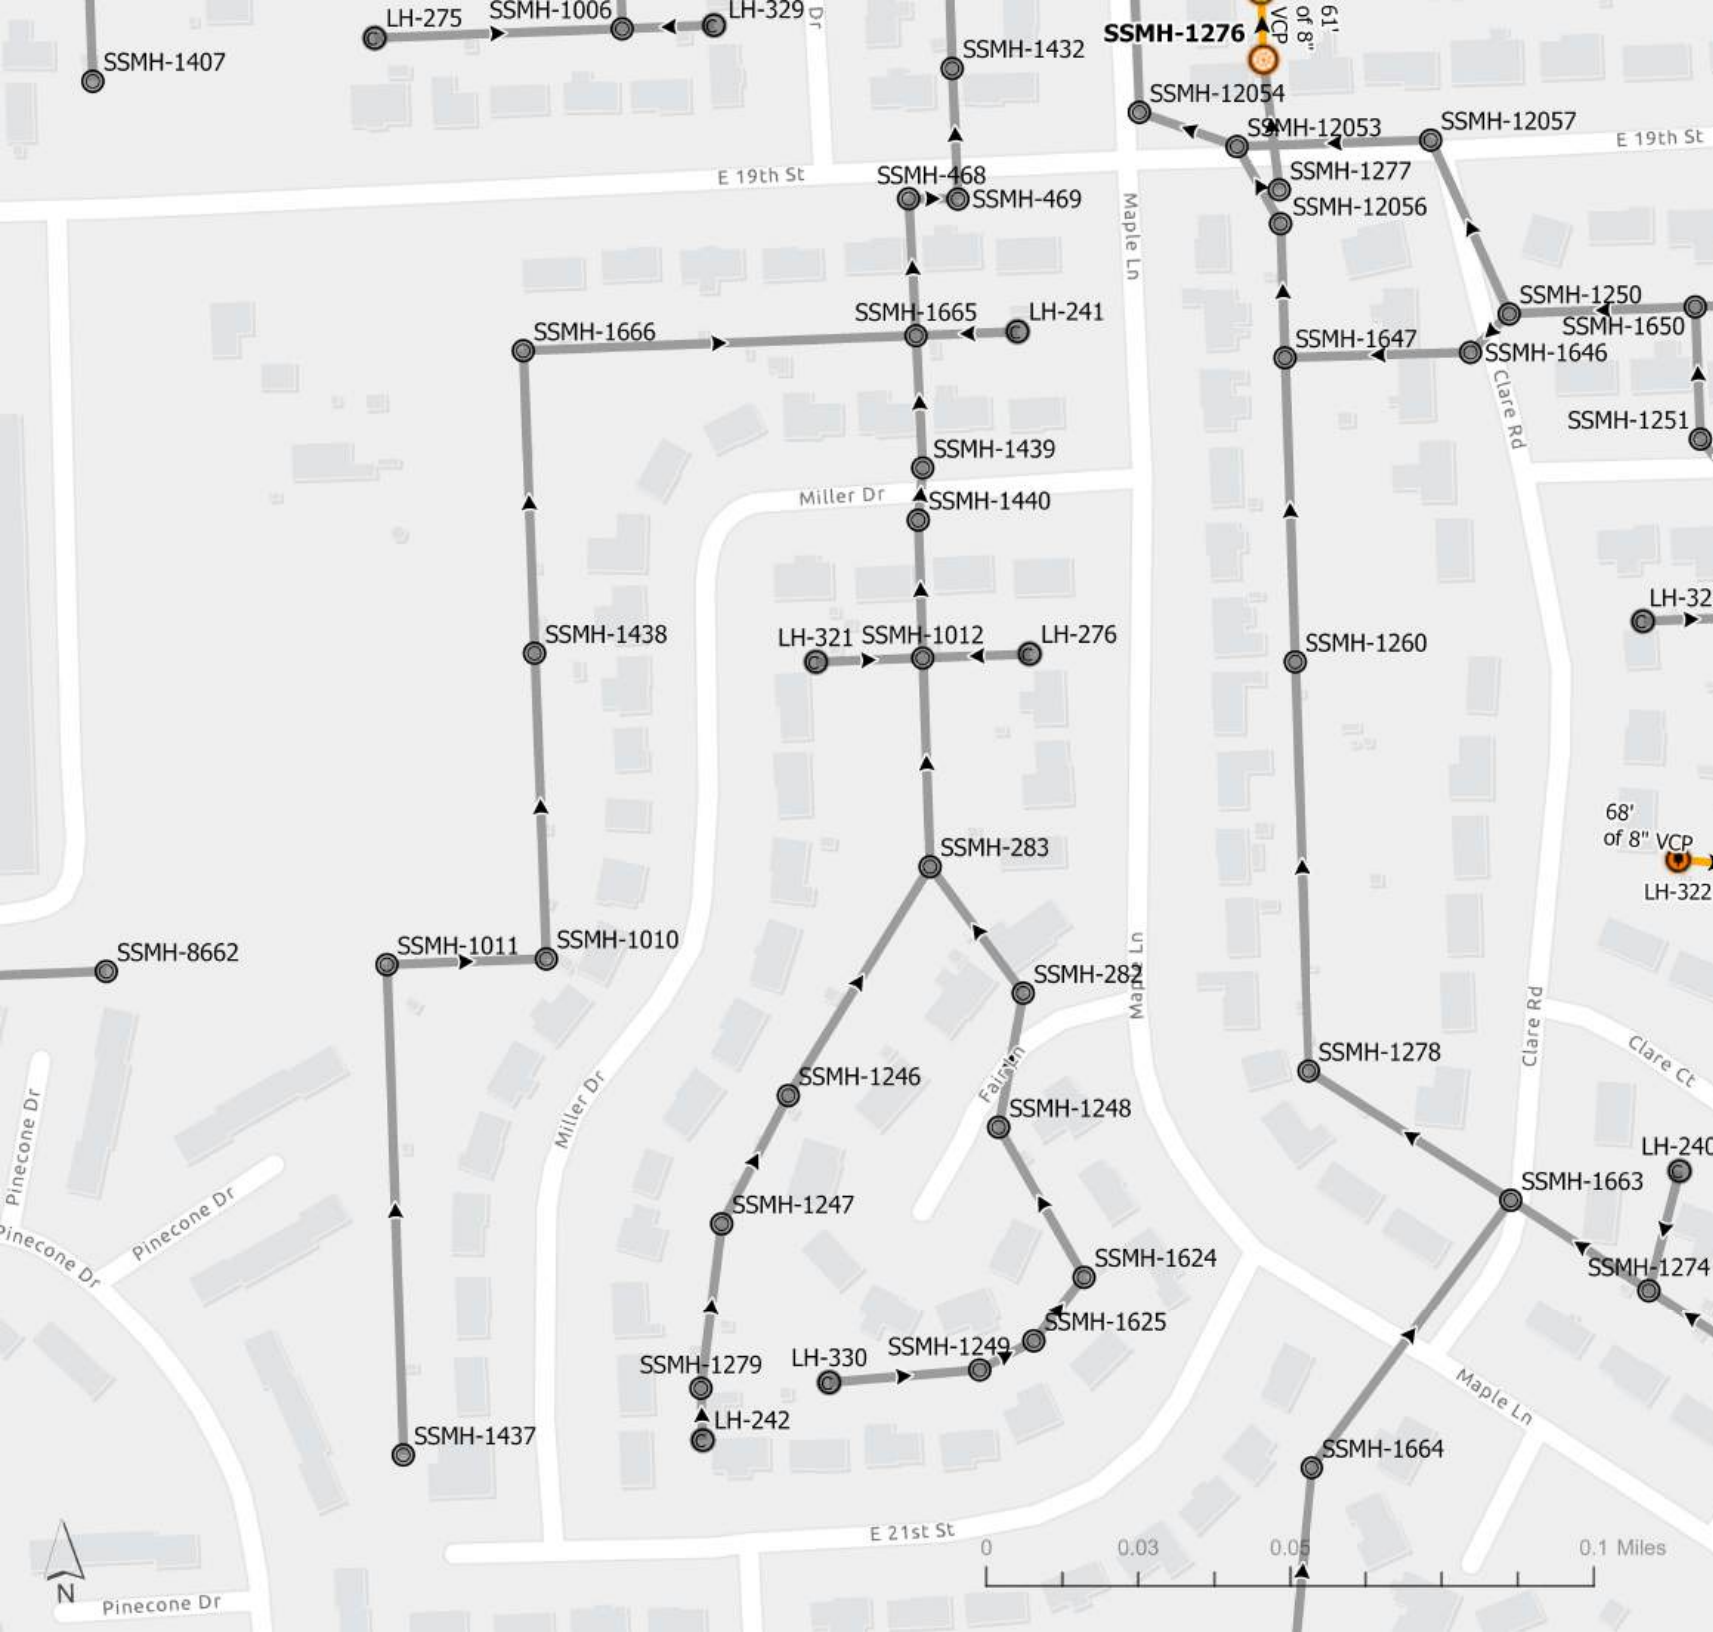

Lawrence Lining Project

Sewer Manhole

-  Diversion Manhole
-  Drop Manhole
-  Private
-  Split Manhole
-  Standard Manhole
-  Standard Manhole - Buried
-  Other

Sewer Fitting


-  Unknown
-  Fitting
-  Service Connection
-  Lateral Connection
-  Other


Sewer Cleanout

-  Cleanout
-  Lamp Hole
-  Private
-  Other

Sewer Pipe

-  Interceptor
-  Collector
-  Diversion
-  Force
-  Lateral
-  Private

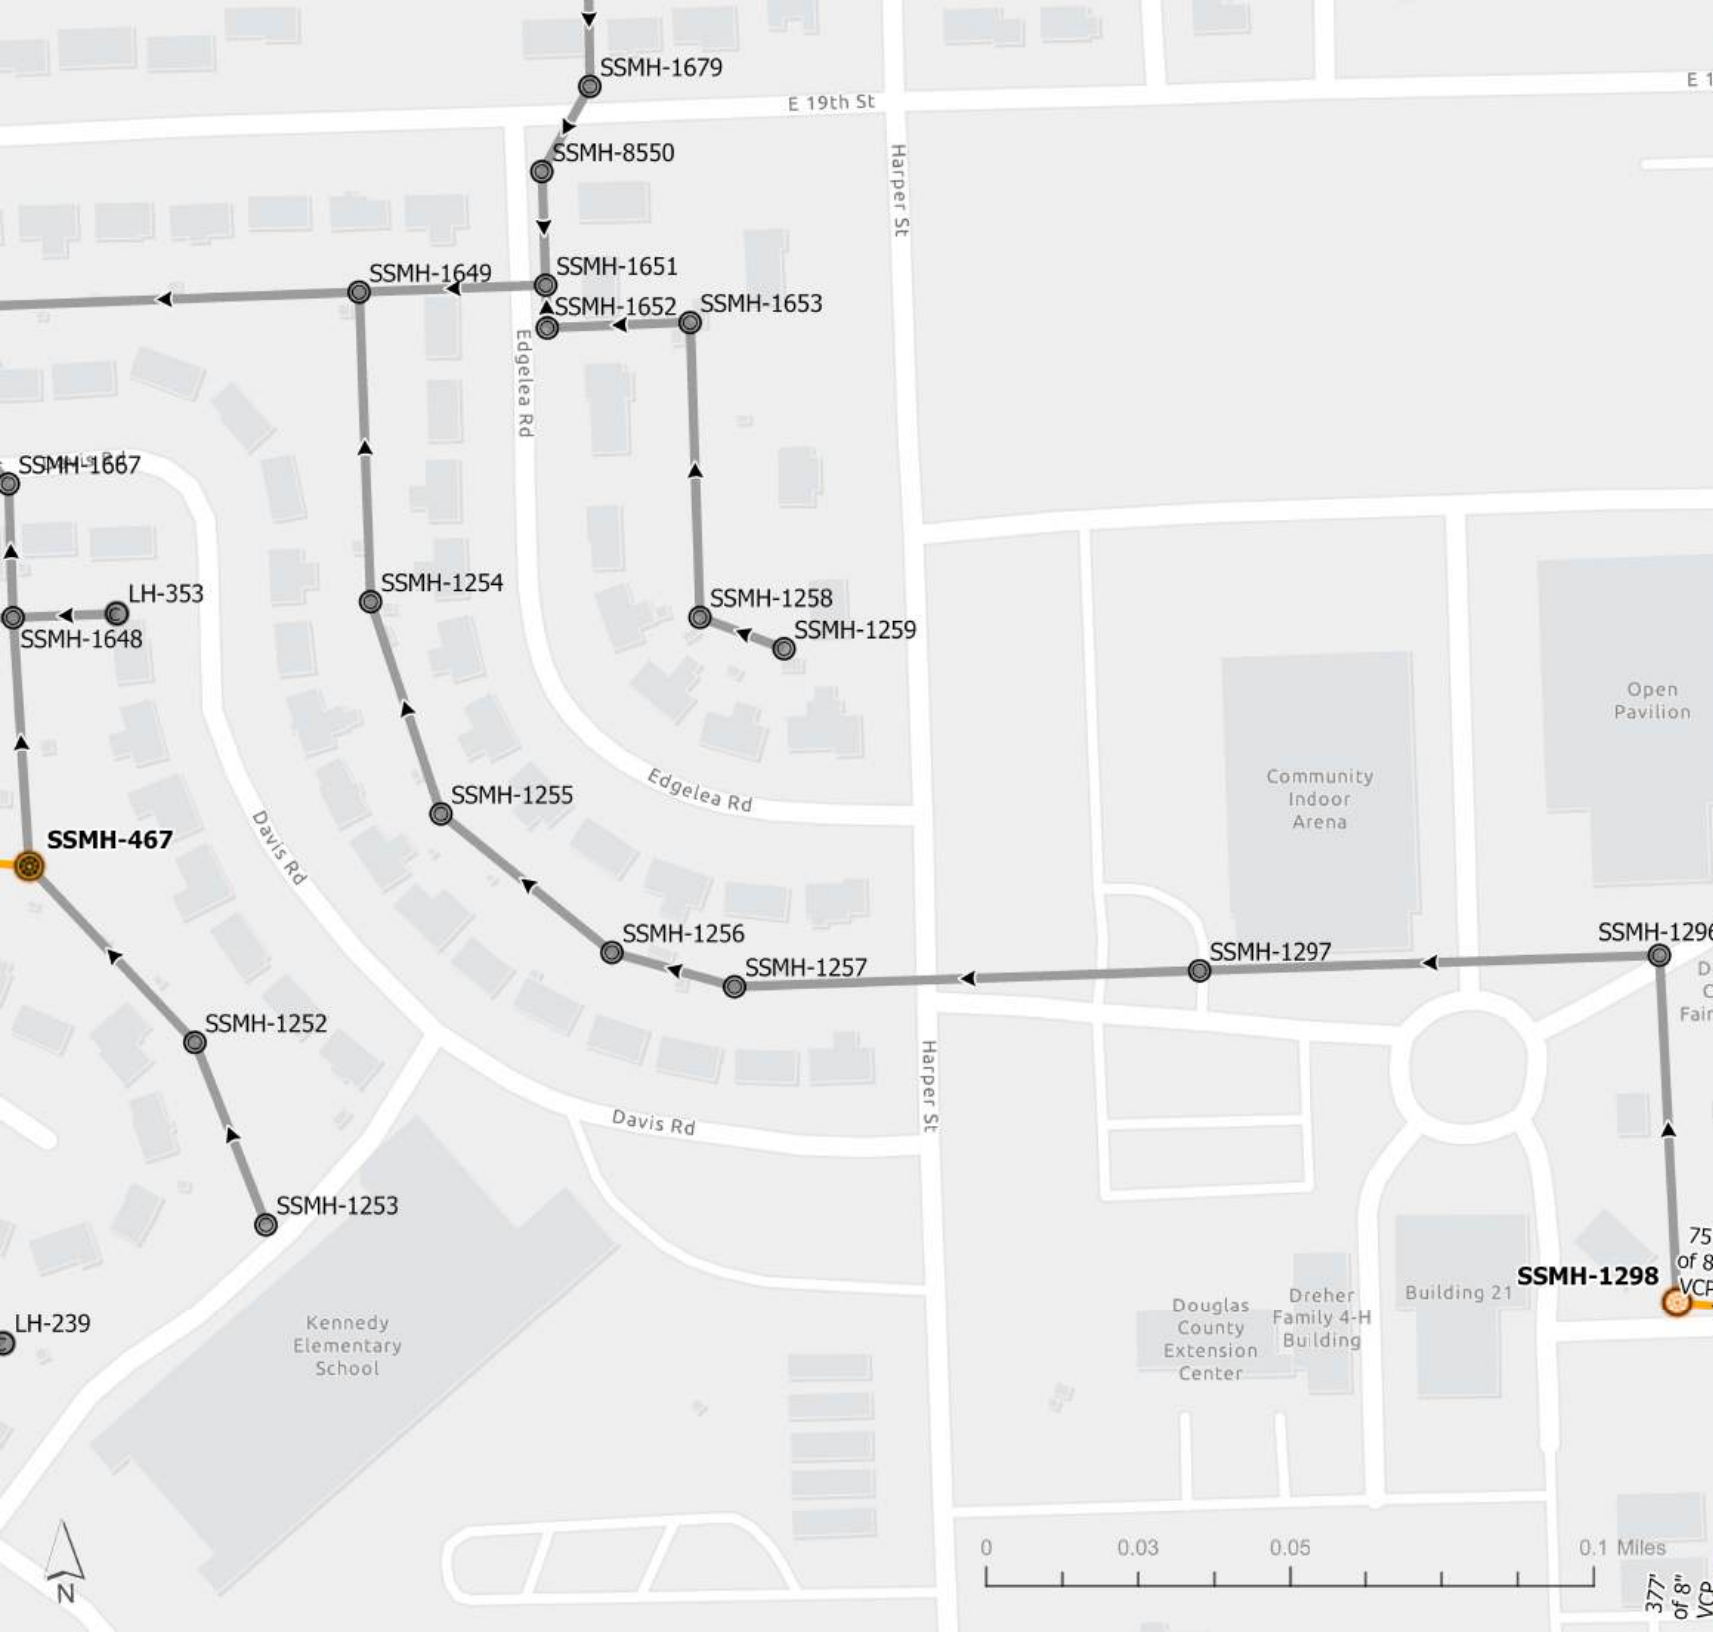

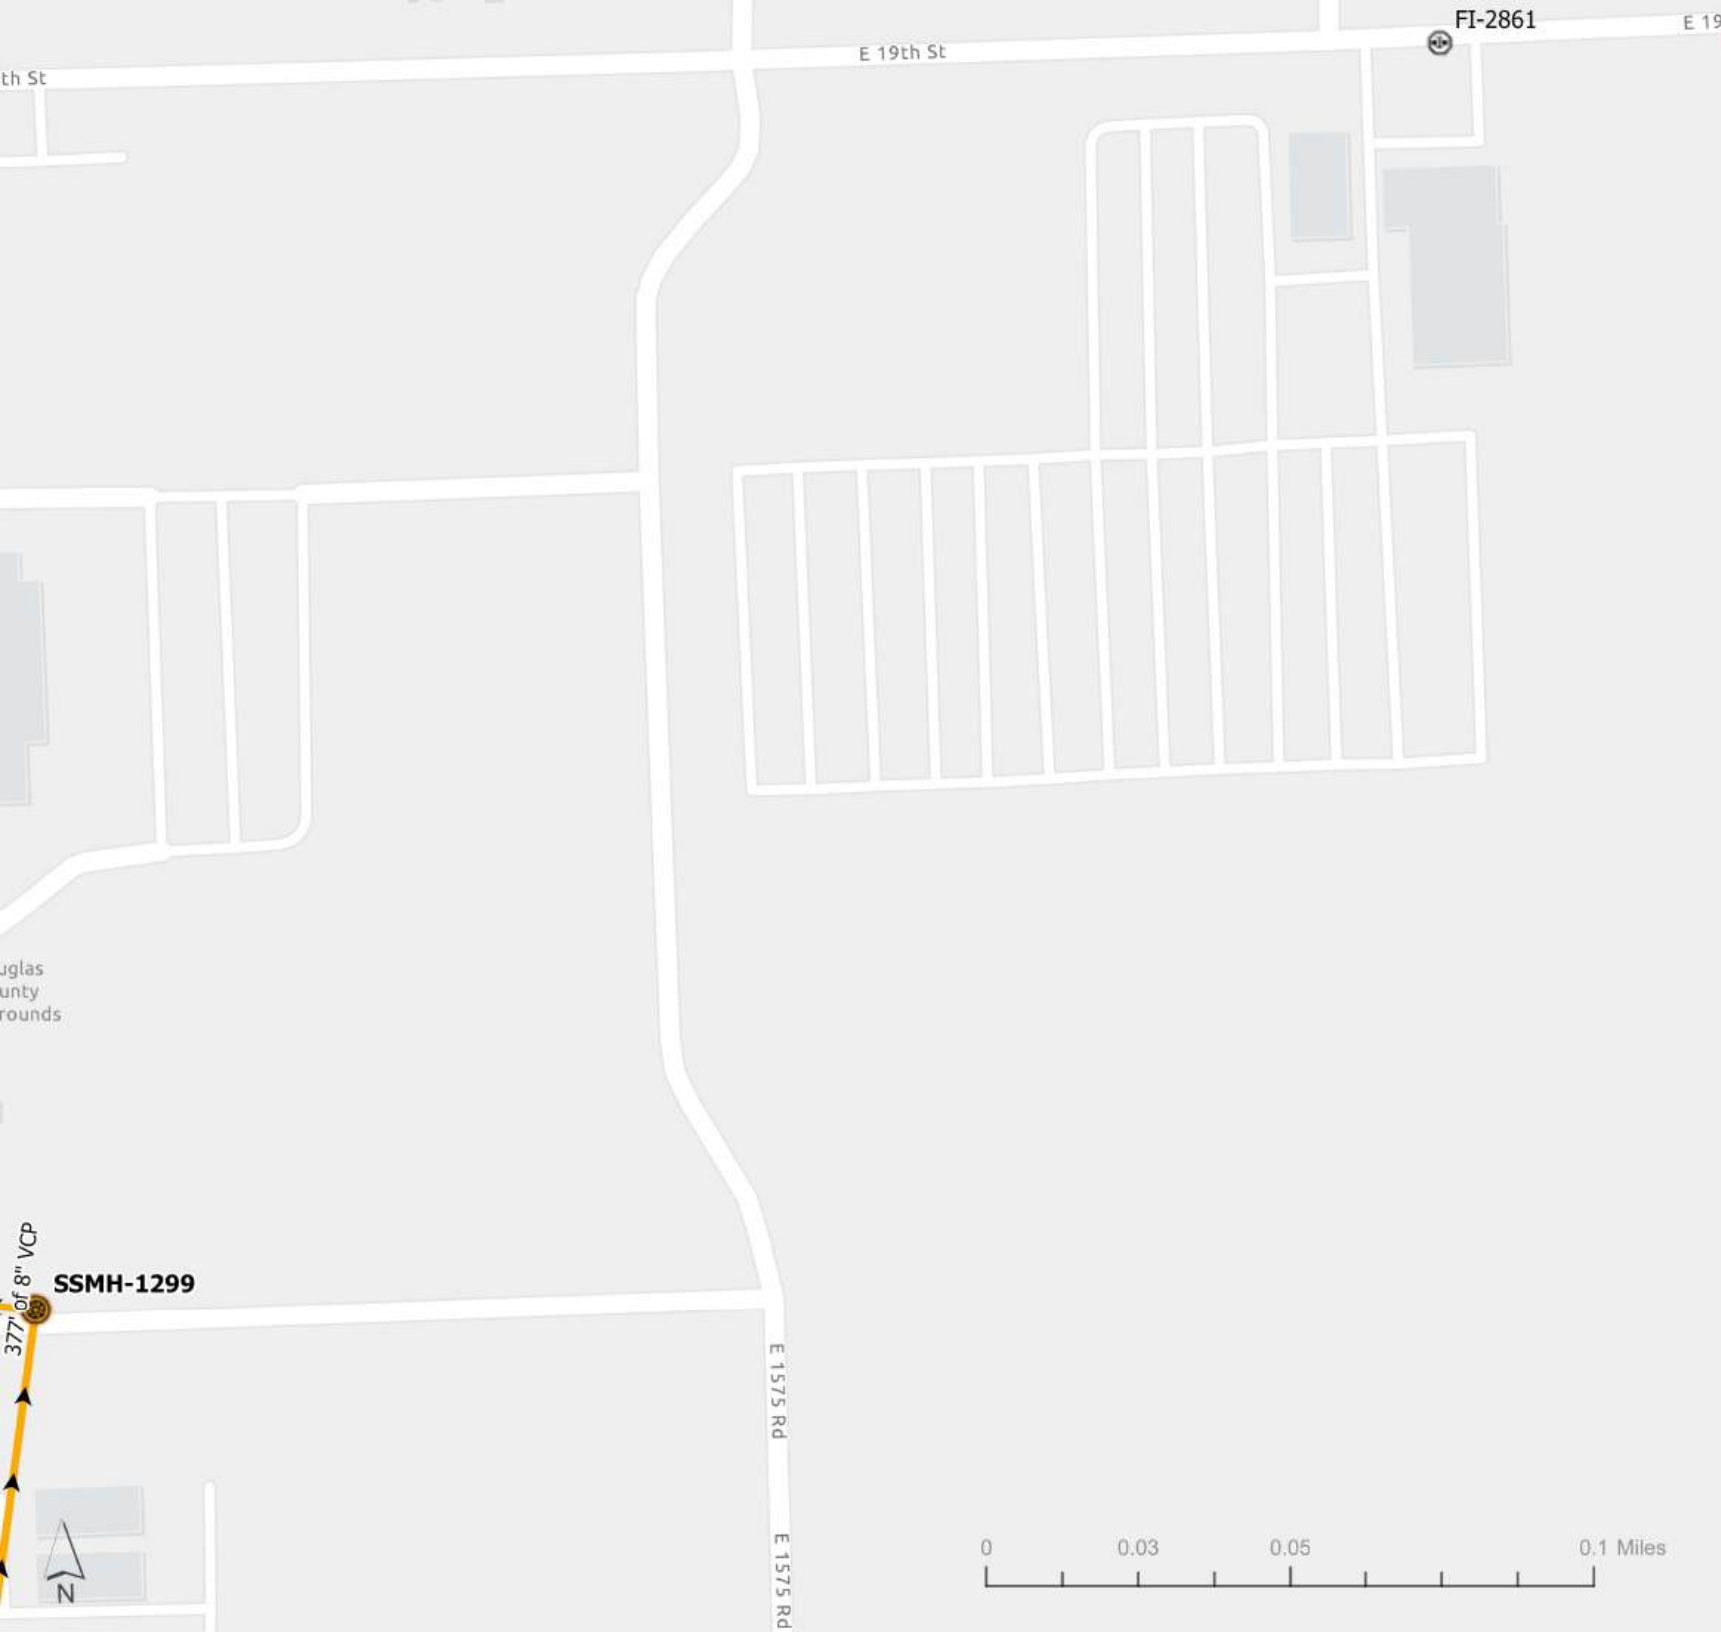

TREKK

Lawrence Lining Project

Sewer Manhole

- Diversion Manhole
- Drop Manhole
- Private
- Split Manhole
- Standard Manhole
- Standard Manhole - Buried
- Other

Sewer Fitting

- Unknown
- Fitting
- Service Connection
- Lateral Connection
- Other

Sewer Cleanout

- Cleanout
- Lamp Hole
- Private
- Other

Sewer Pipe

- Interceptor
- Collector
- Diversion
- Force
- Lateral
- Private

P25

Lawrence Lining Project

Sewer Manhole

-  Diversion Manhole
-  Drop Manhole
-  Private
-  Split Manhole
-  Standard Manhole
-  Standard Manhole - Buried
-  Other

Sewer Fitting


-  Unknown
-  Fitting
-  Service Connection
-  Lateral Connection
-  Other

Sewer Cleanout

-  Cleanout
-  Lamp Hole
-  Private
-  Other

Sewer Pipe

-  Interceptor
-  Collector
-  Diversion
-  Force
-  Lateral
-  Private

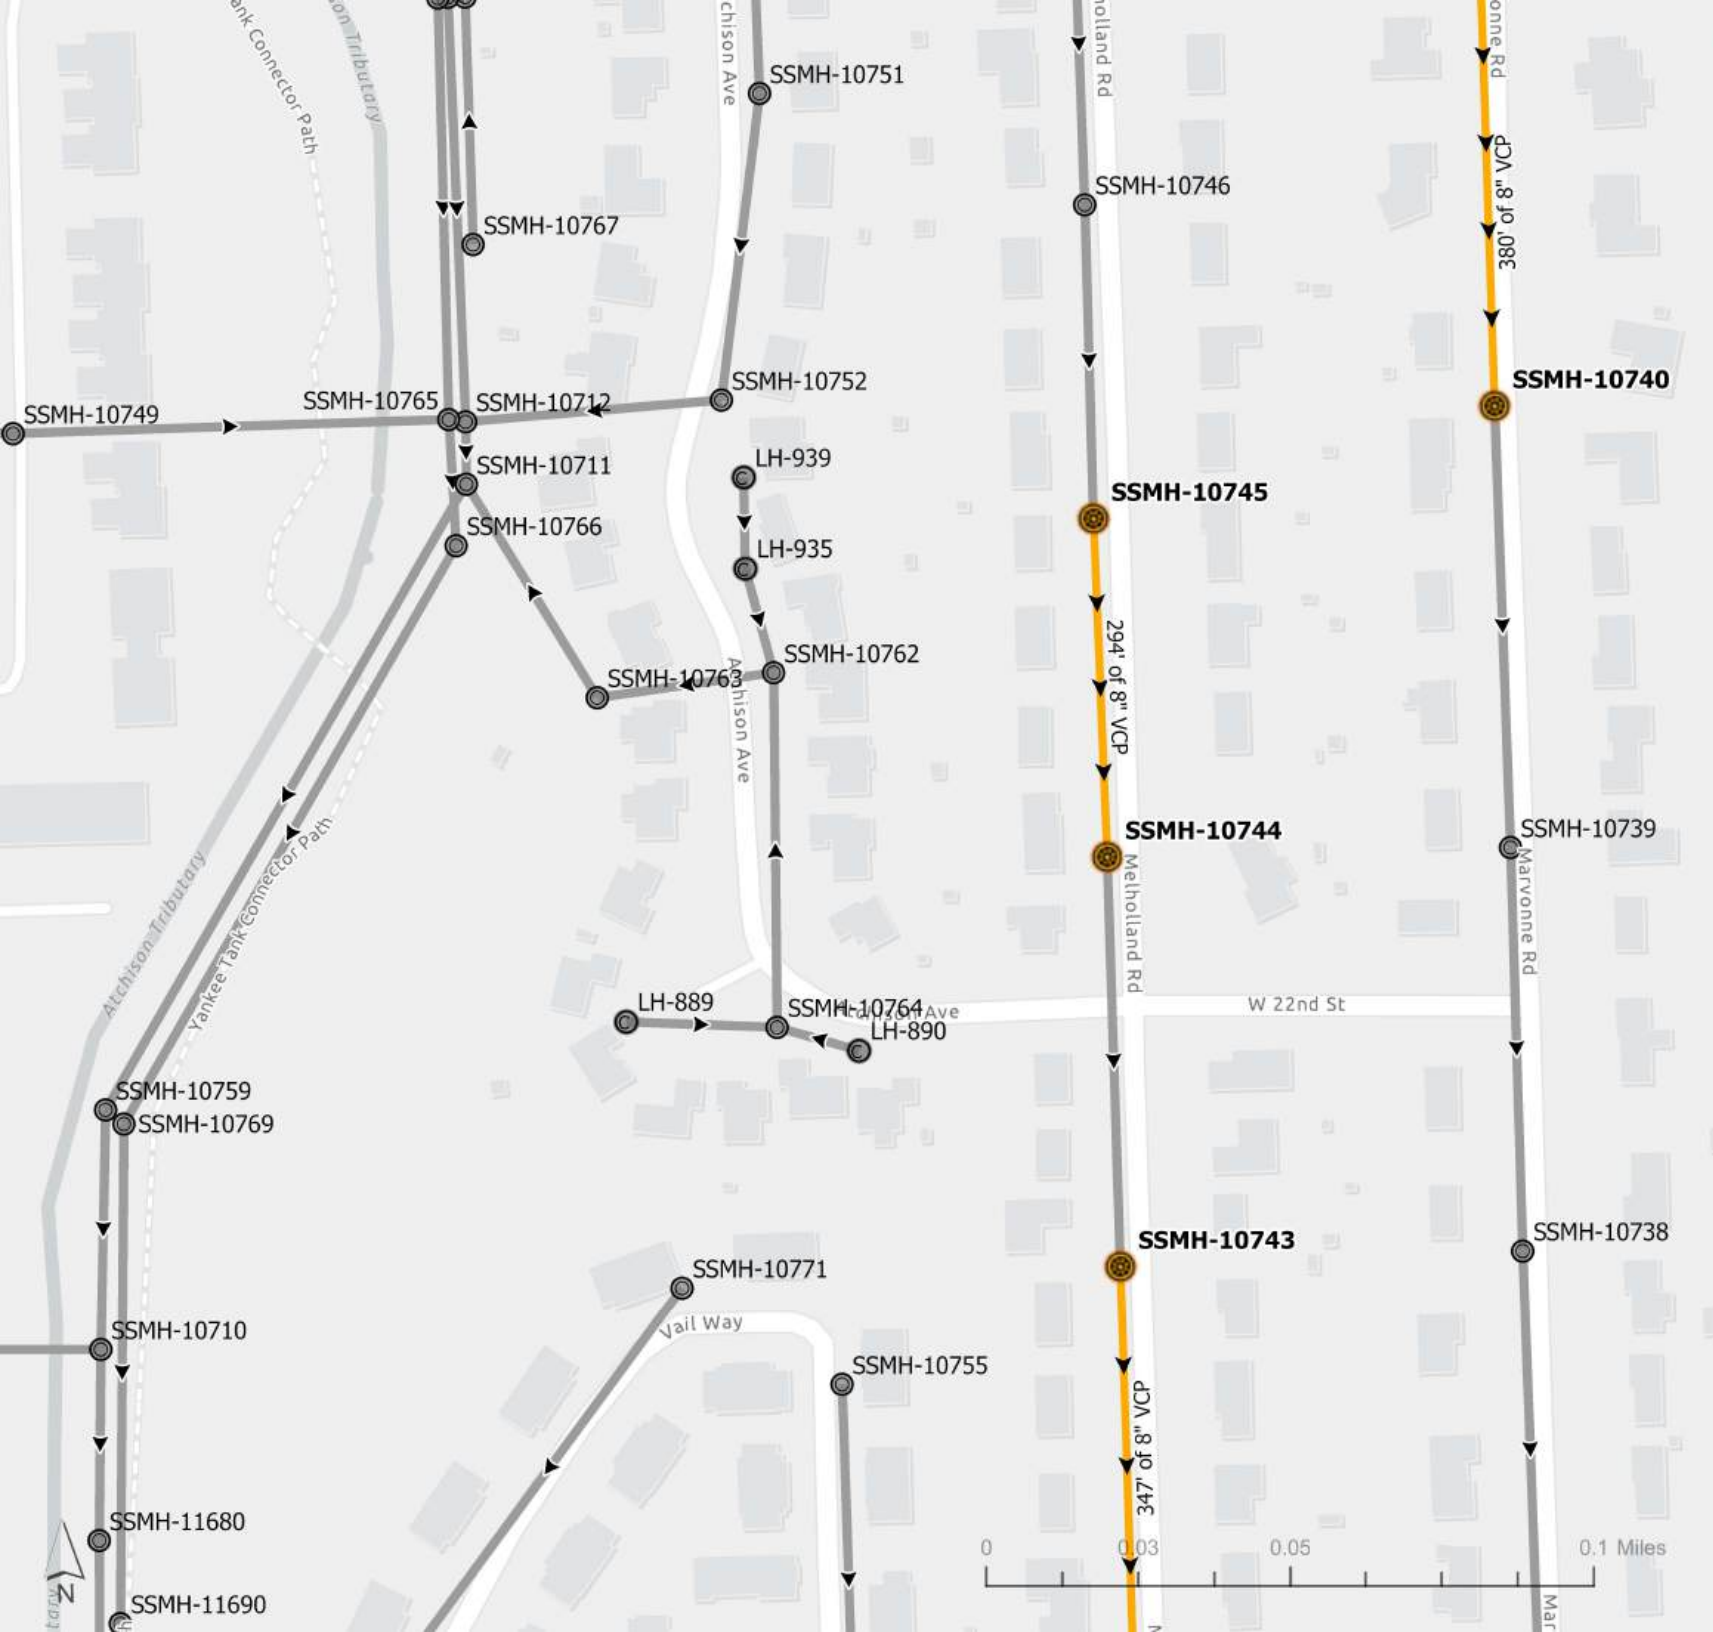

Lawrence Lining Project

Sewer Manhole

-  Diversion Manhole
-  Drop Manhole
-  Private
-  Split Manhole
-  Standard Manhole
-  Standard Manhole - Buried
-  Other

Sewer Fitting


-  Unknown
-  Fitting
-  Service Connection
-  Lateral Connection
-  Other

Sewer Cleanout

-  Cleanout
-  Lamp Hole
-  Private
-  Other

Sewer Pipe

-  Interceptor
-  Collector
-  Diversion
-  Force
-  Lateral
-  Private

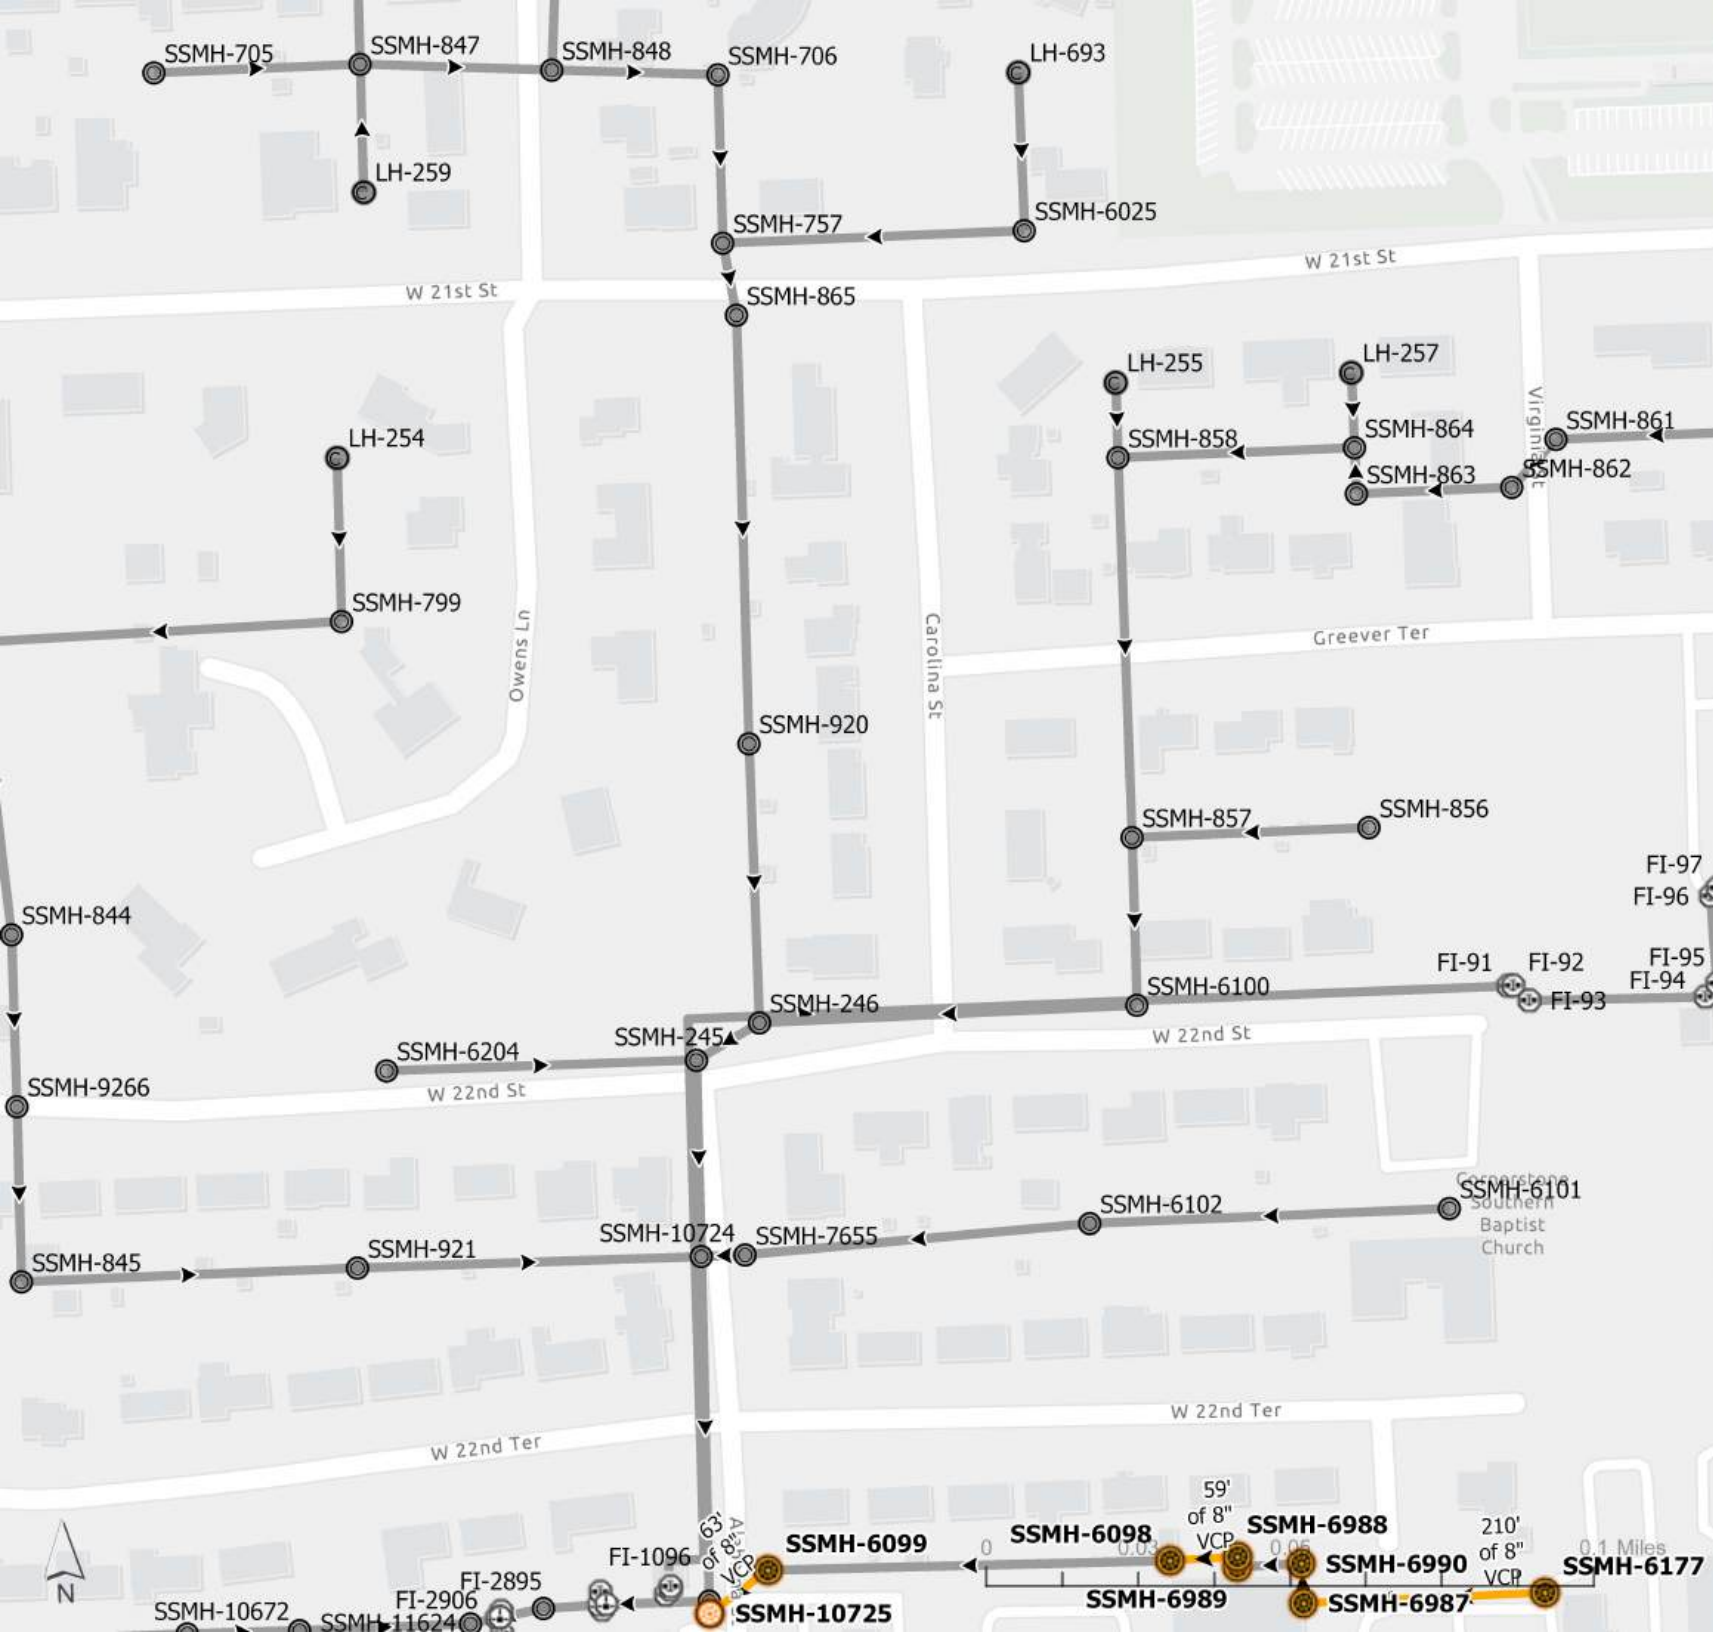

Lawrence Lining Project

Sewer Manhole

-  Diversion Manhole
-  Drop Manhole
-  Private
-  Split Manhole
-  Standard Manhole
-  Standard Manhole - Buried
-  Other

Sewer Fitting


-  Unknown
-  Fitting
-  Service Connection
-  Lateral Connection
-  Other

Sewer Cleanout

-  Cleanout
-  Lamp Hole
-  Private
-  Other

Sewer Pipe

-  Interceptor
-  Collector
-  Diversion
-  Force
-  Lateral
-  Private

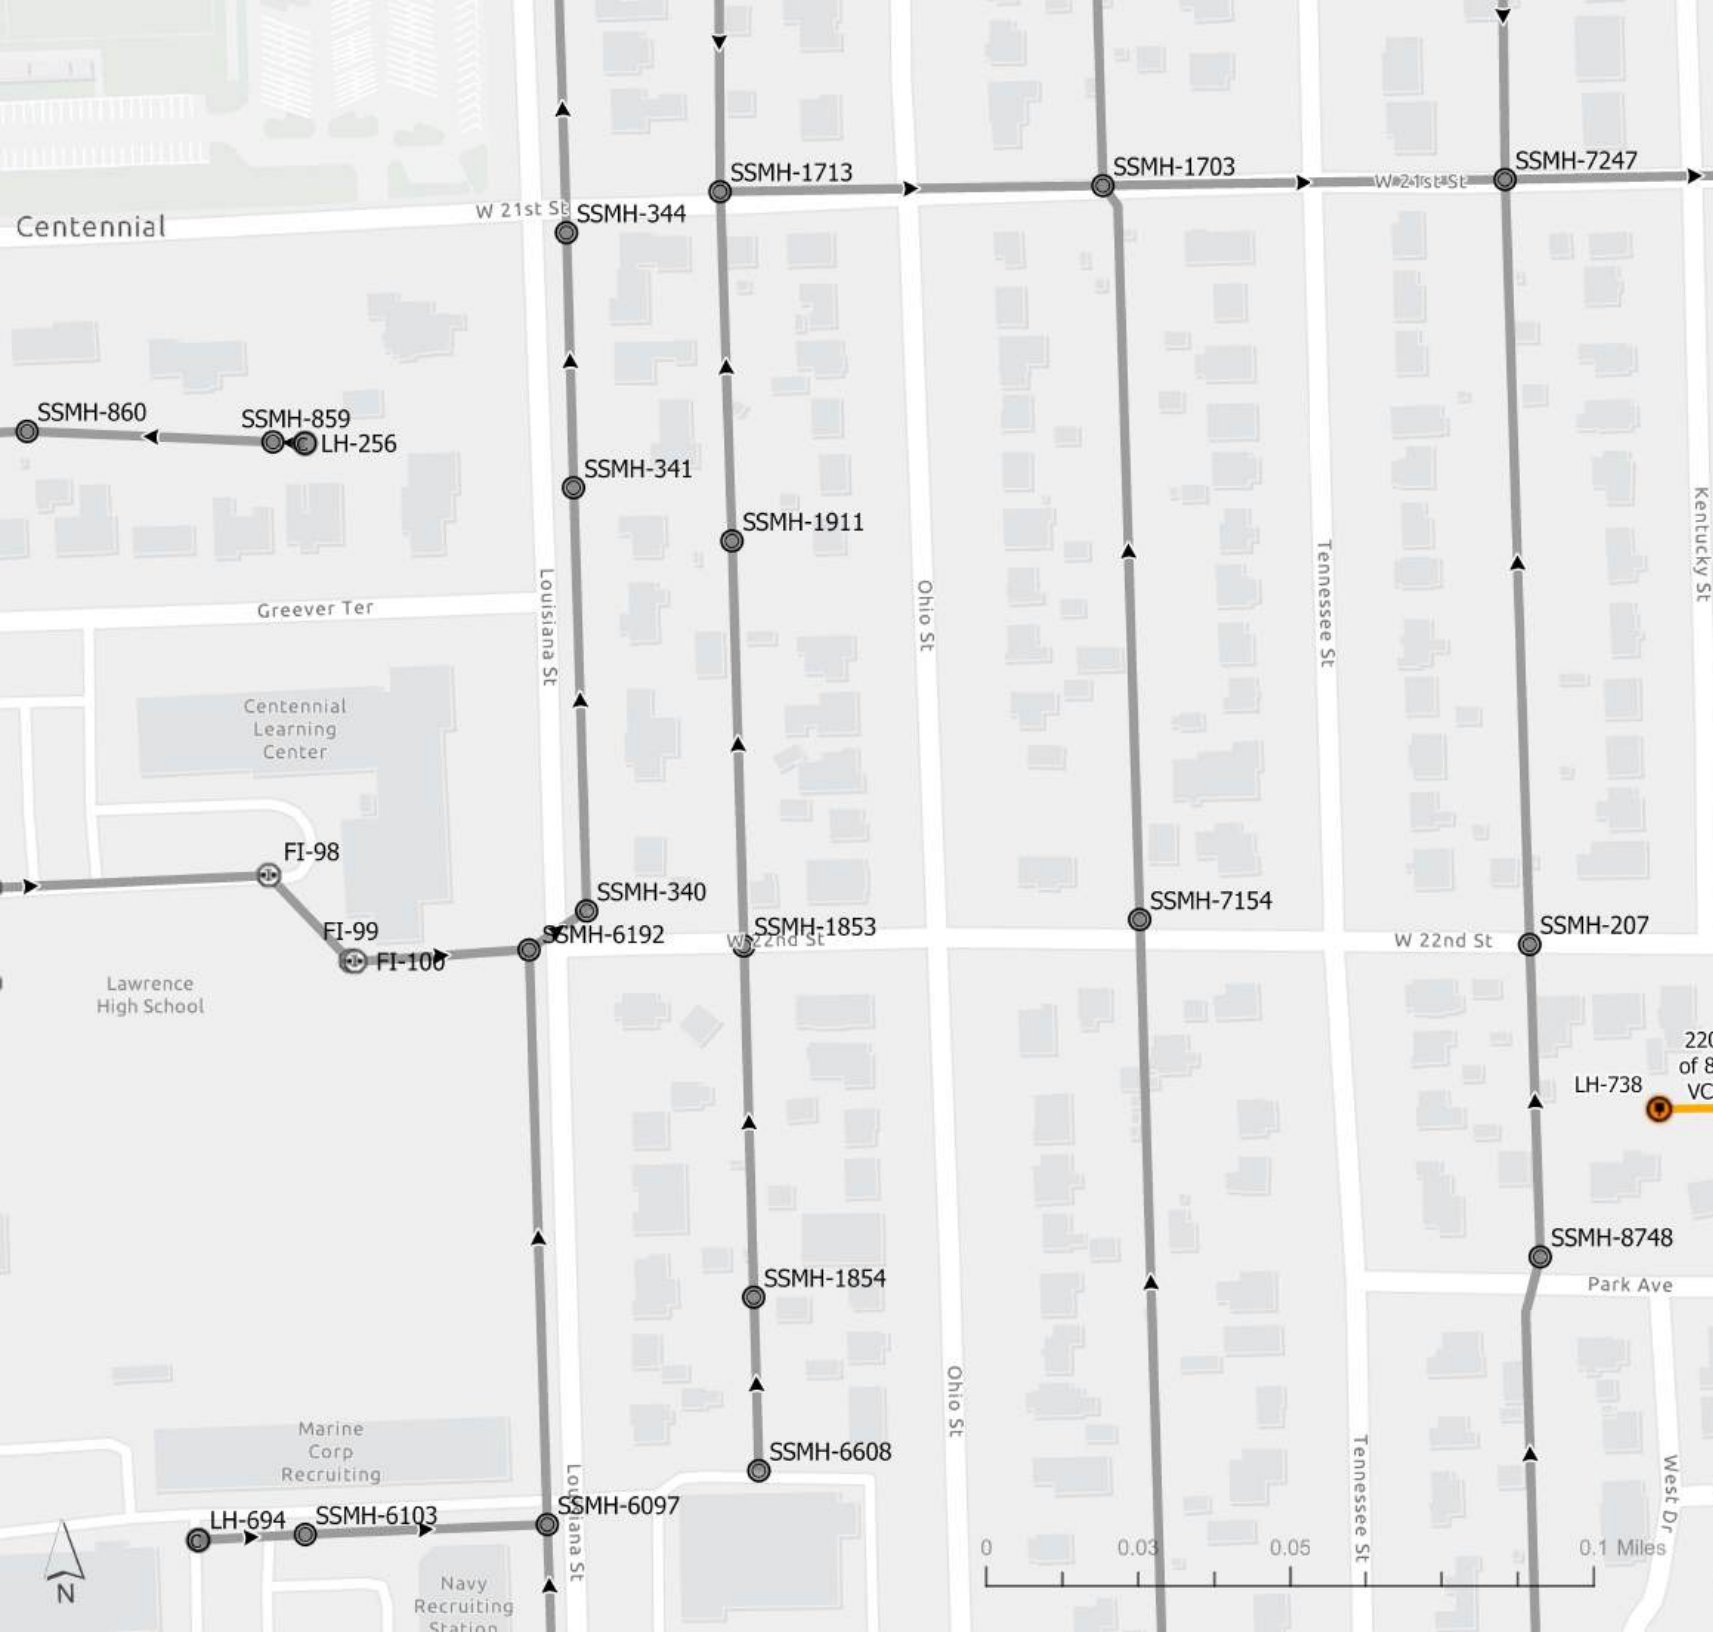

Lawrence Lining Project

Sewer Manhole

-  Divergence Manhole
-  Drop Manhole
-  Private
-  Split Manhole
-  Standard Manhole
-  Standard Manhole - Buried
-  Other

Sewer Fitting


-  Unknown
-  Fitting
-  Service Connection
-  Lateral Connection
-  Other

Sewer Cleanout

-  Cleanout
-  Lamp Hole
-  Private
-  Other

Sewer Pipe

-  Interceptor
-  Collector
-  Divergence
-  Force
-  Lateral
-  Private

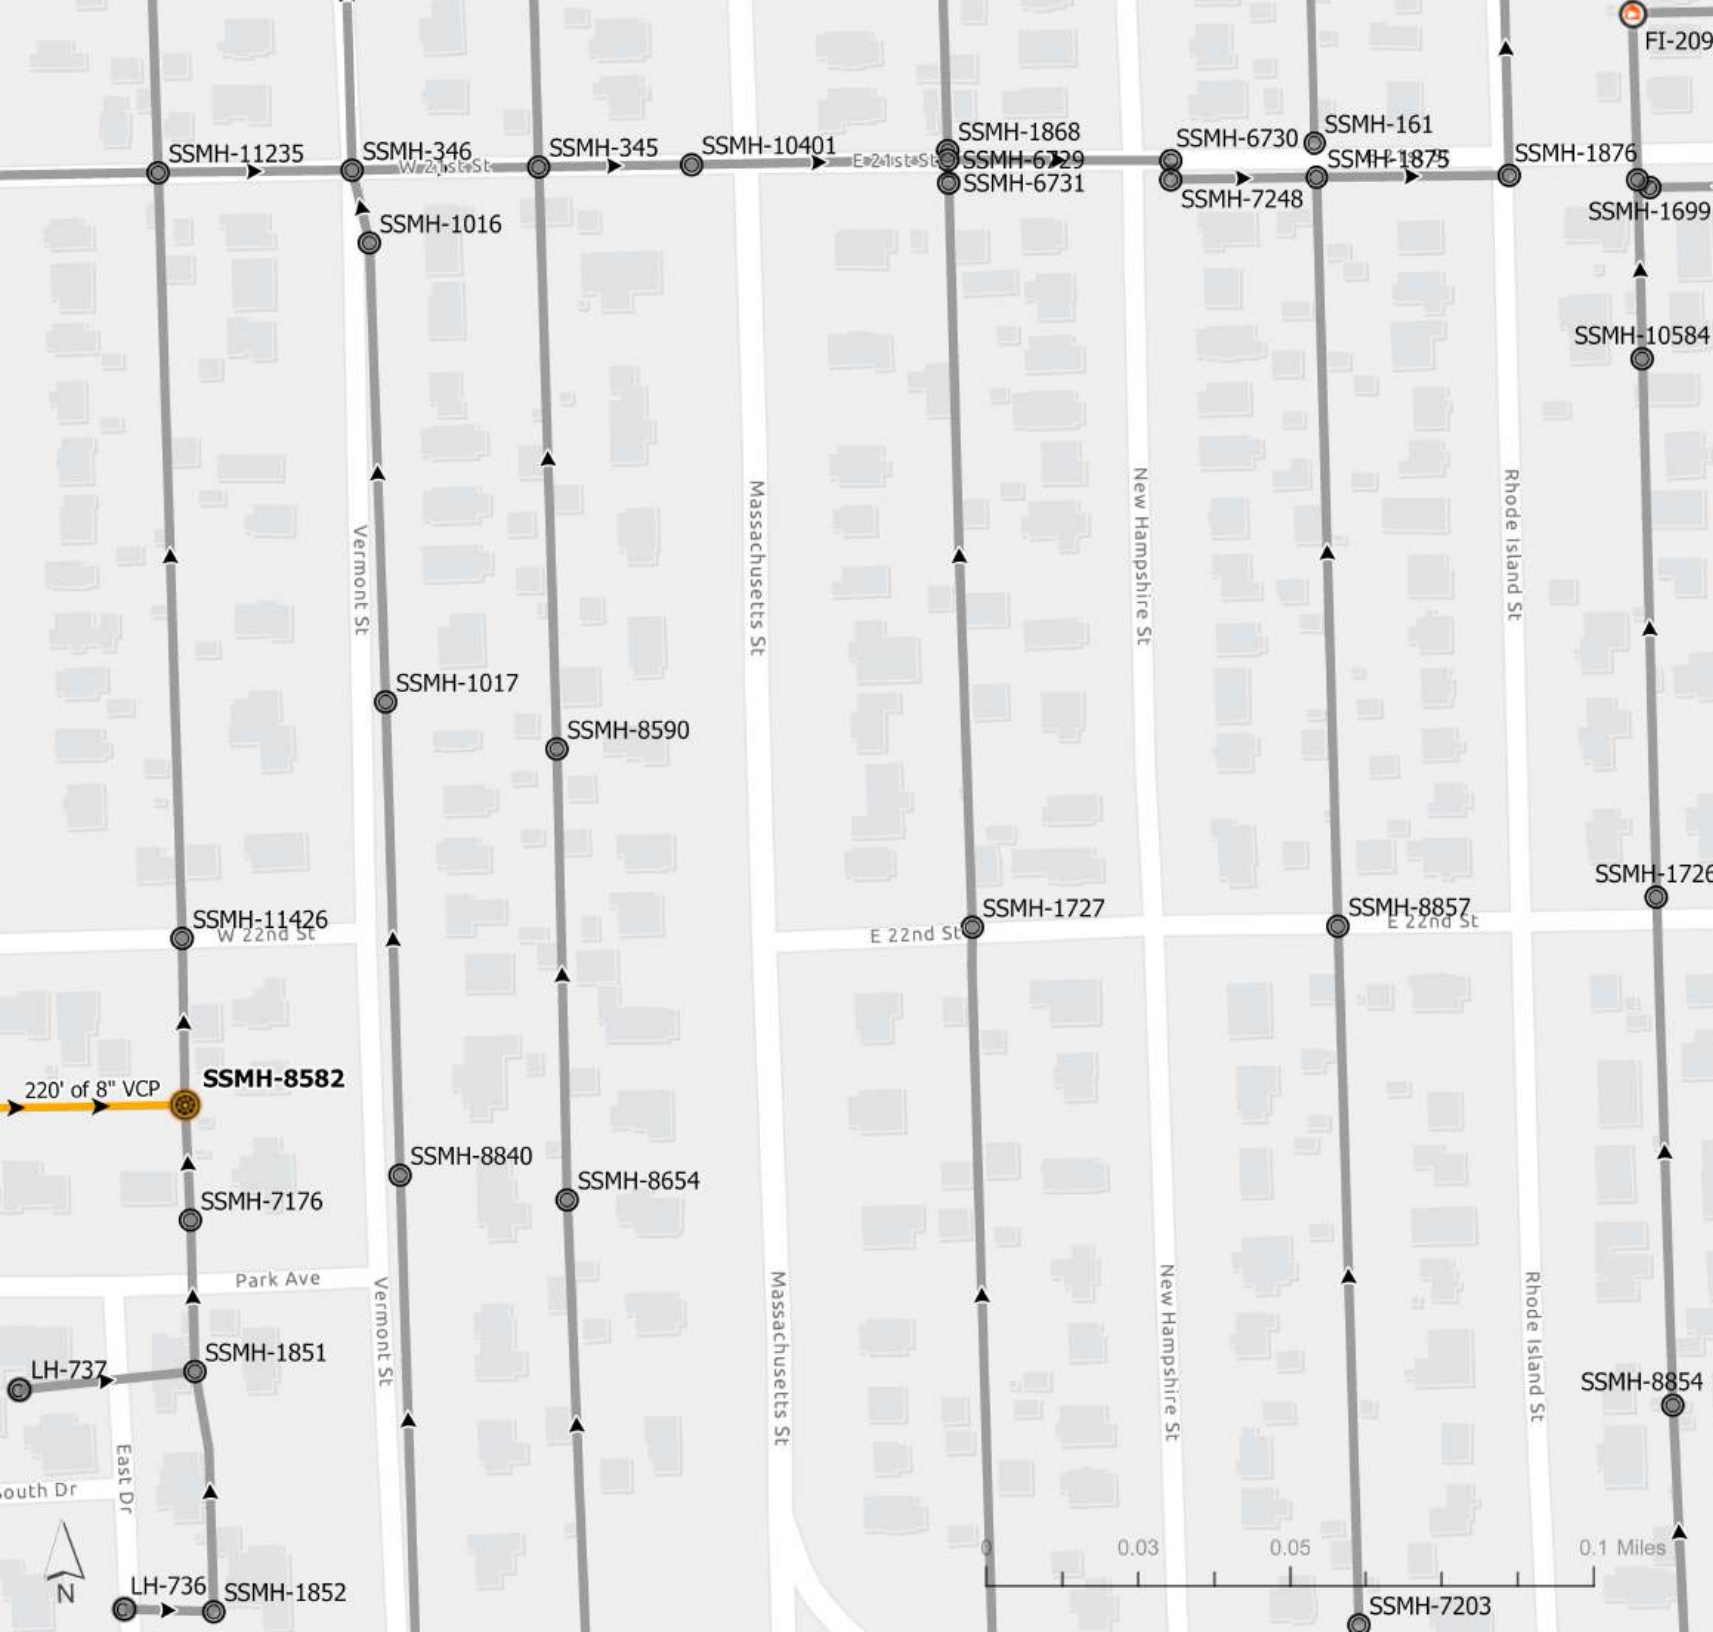

Lawrence Lining Project

Sewer Manhole

-  Diversion Manhole
-  Drop Manhole
-  Private
-  Split Manhole
-  Standard Manhole
-  Standard Manhole - Buried
-  Other

Sewer Fitting


-  Unknown
-  Fitting
-  Service Connection
-  Lateral Connection
-  Other

Sewer Cleanout

-  Cleanout
-  Lamp Hole
-  Private
-  Other

Sewer Pipe

-  Interceptor
-  Collector
-  Diversion
-  Force
-  Lateral
-  Private

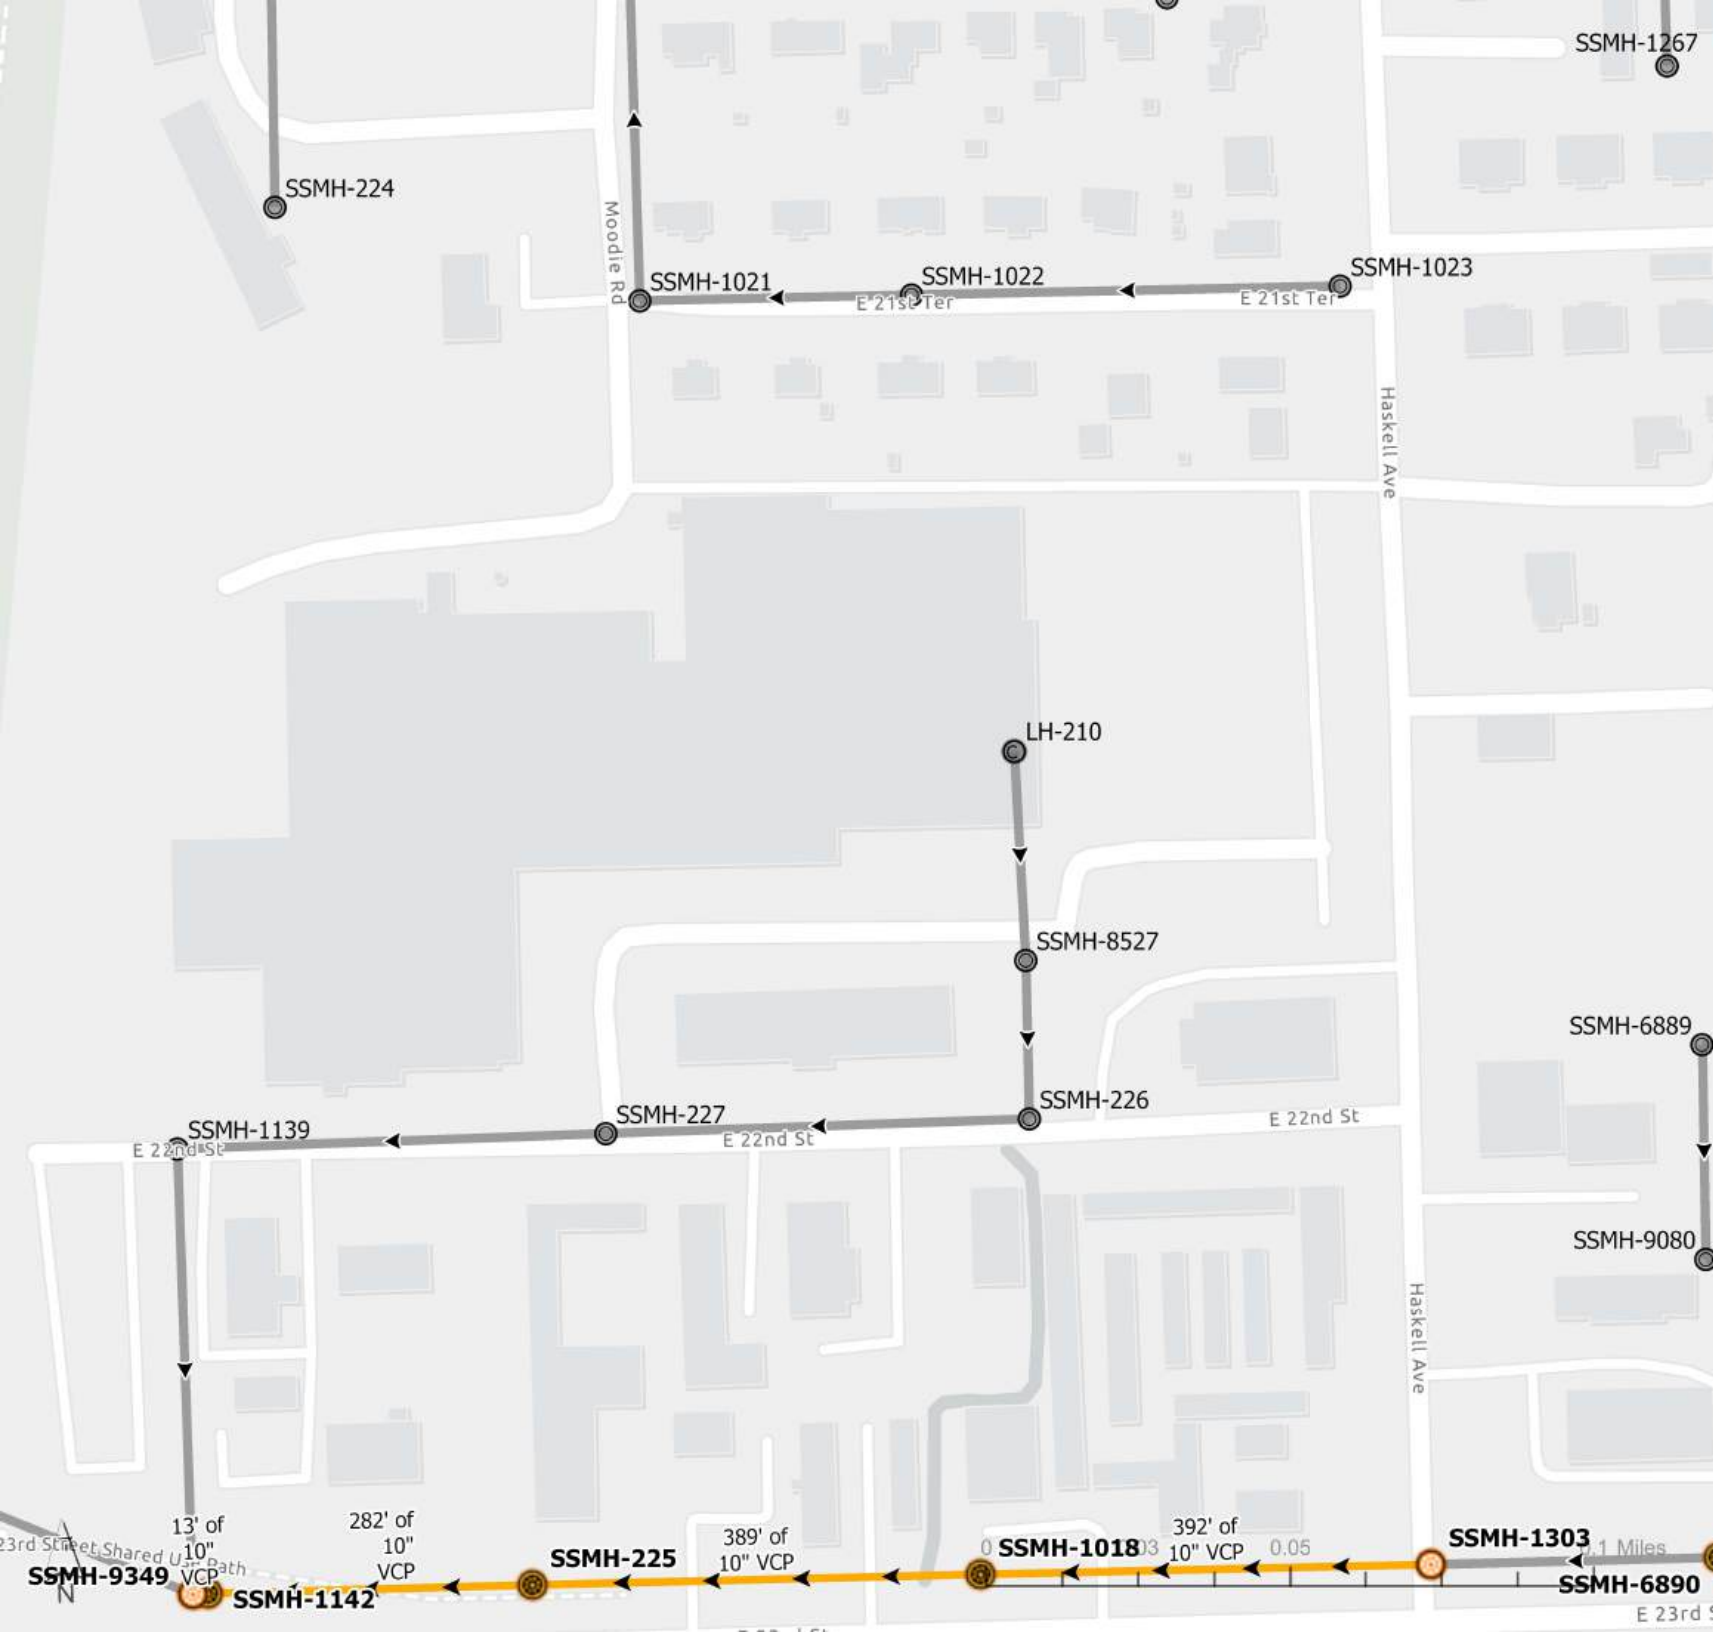

Lawrence Lining Project

Sewer Manhole

-  Diversion Manhole
-  Drop Manhole
-  Private
-  Split Manhole
-  Standard Manhole
-  Standard Manhole - Buried
-  Other

Sewer Fitting


-  Unknown
-  Fitting
-  Service Connection
-  Lateral Connection
-  Other

Sewer Cleanout

-  Cleanout
-  Lamp Hole
-  Private
-  Other

Sewer Pipe

-  Interceptor
-  Collector
-  Diversion
-  Force
-  Lateral
-  Private

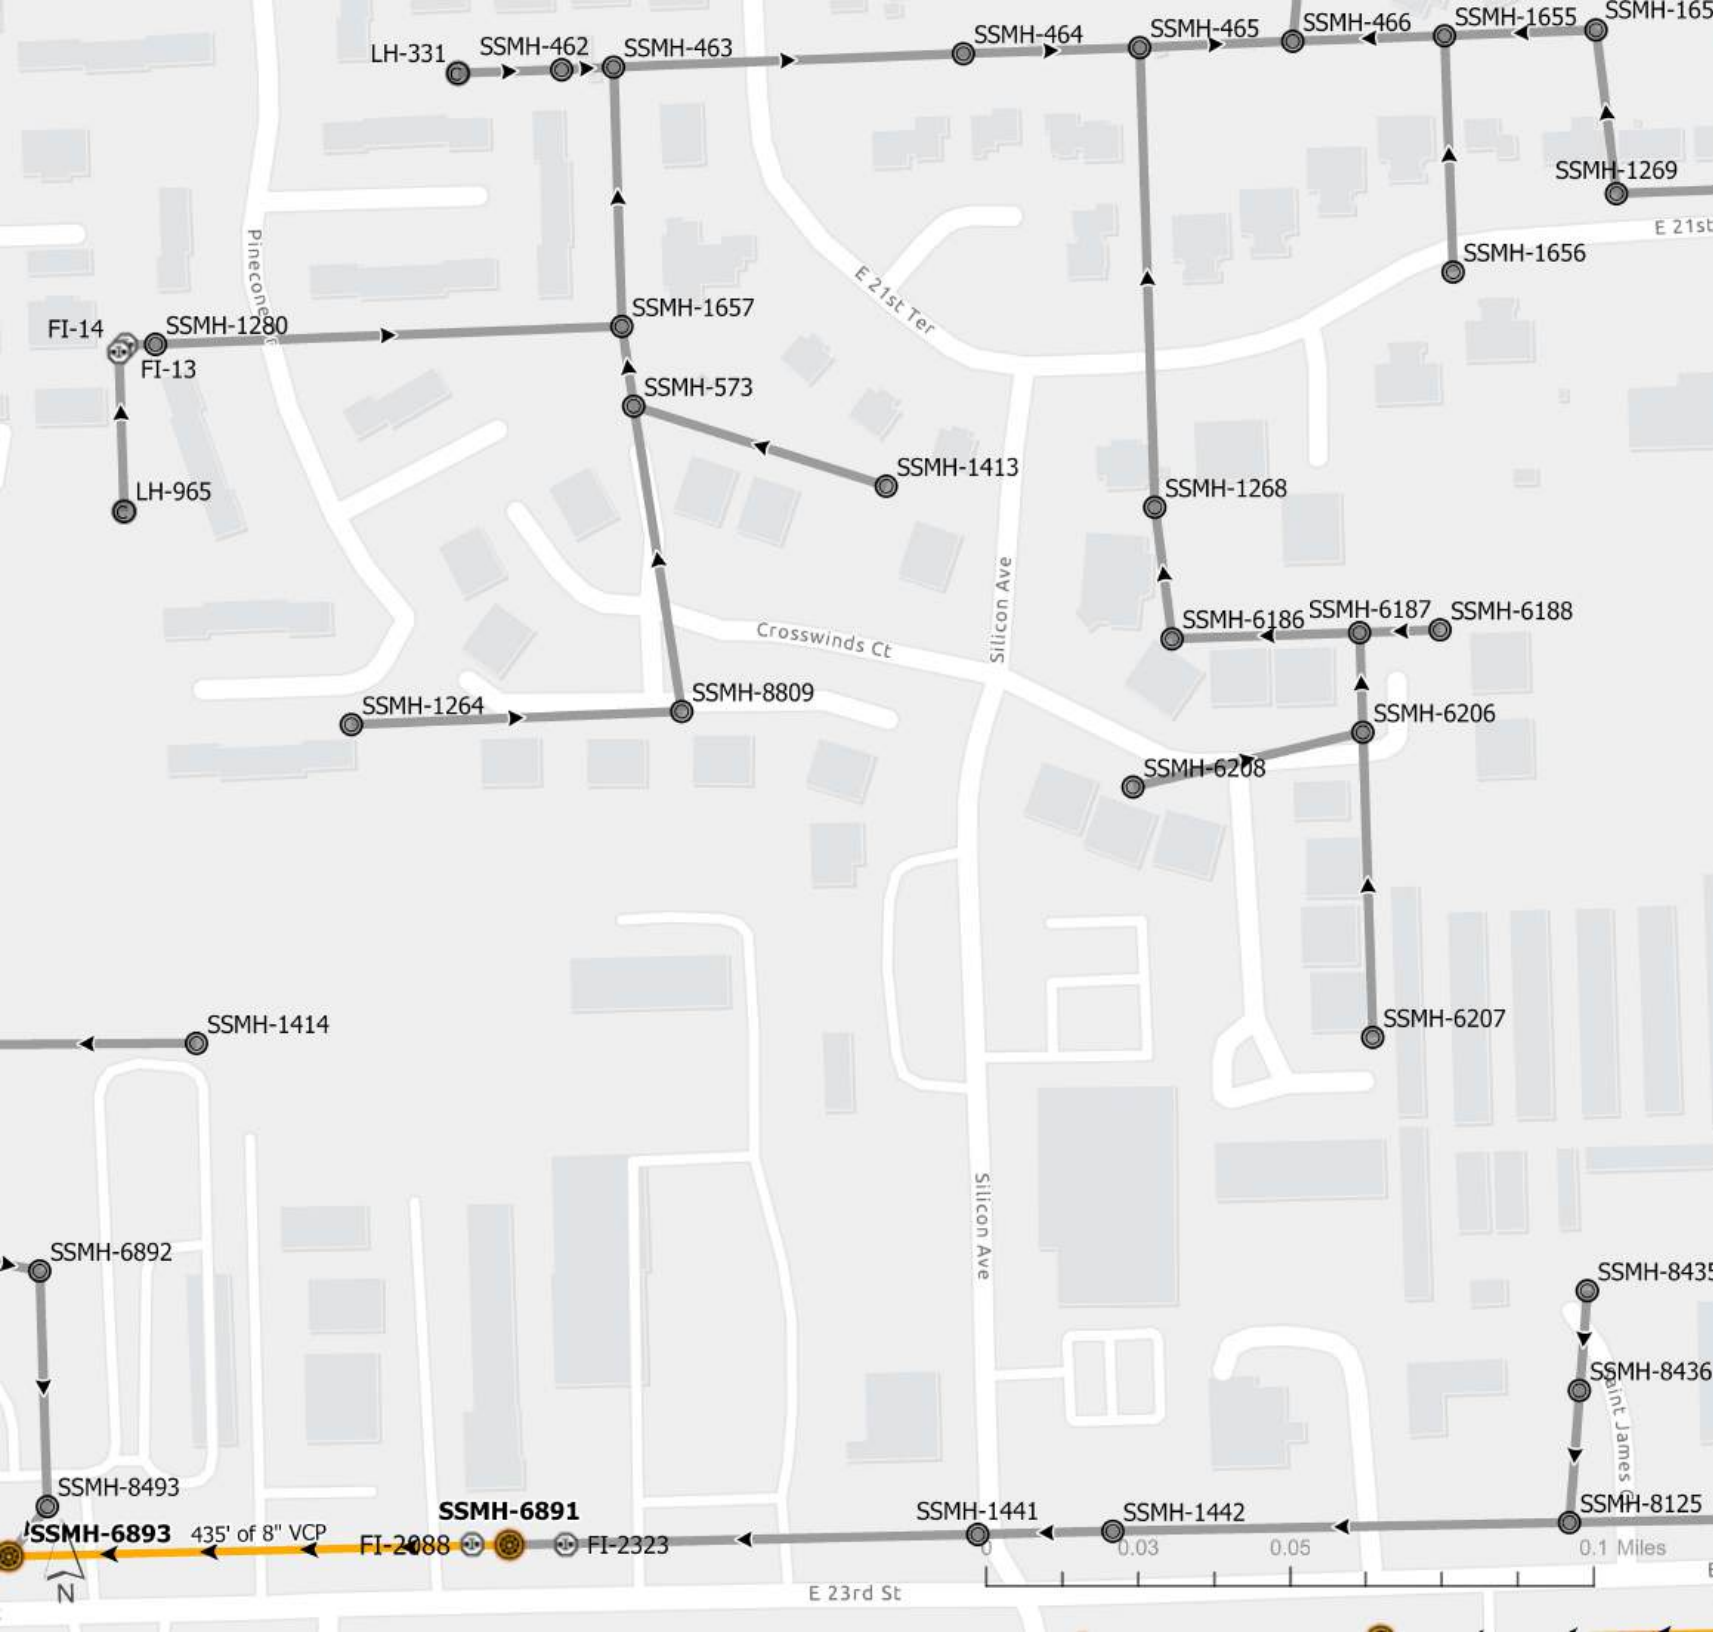

Lawrence Lining Project

Sewer Manhole

-  Diversion Manhole
-  Drop Manhole
-  Private
-  Split Manhole
-  Standard Manhole
-  Standard Manhole - Buried
-  Other

Sewer Fitting


-  Unknown
-  Fitting
-  Service Connection
-  Lateral Connection
-  Other

Sewer Cleanout

-  Cleanout
-  Lamp Hole
-  Private
-  Other

Sewer Pipe

-  Interceptor
-  Collector
-  Diversion
-  Force
-  Lateral
-  Private

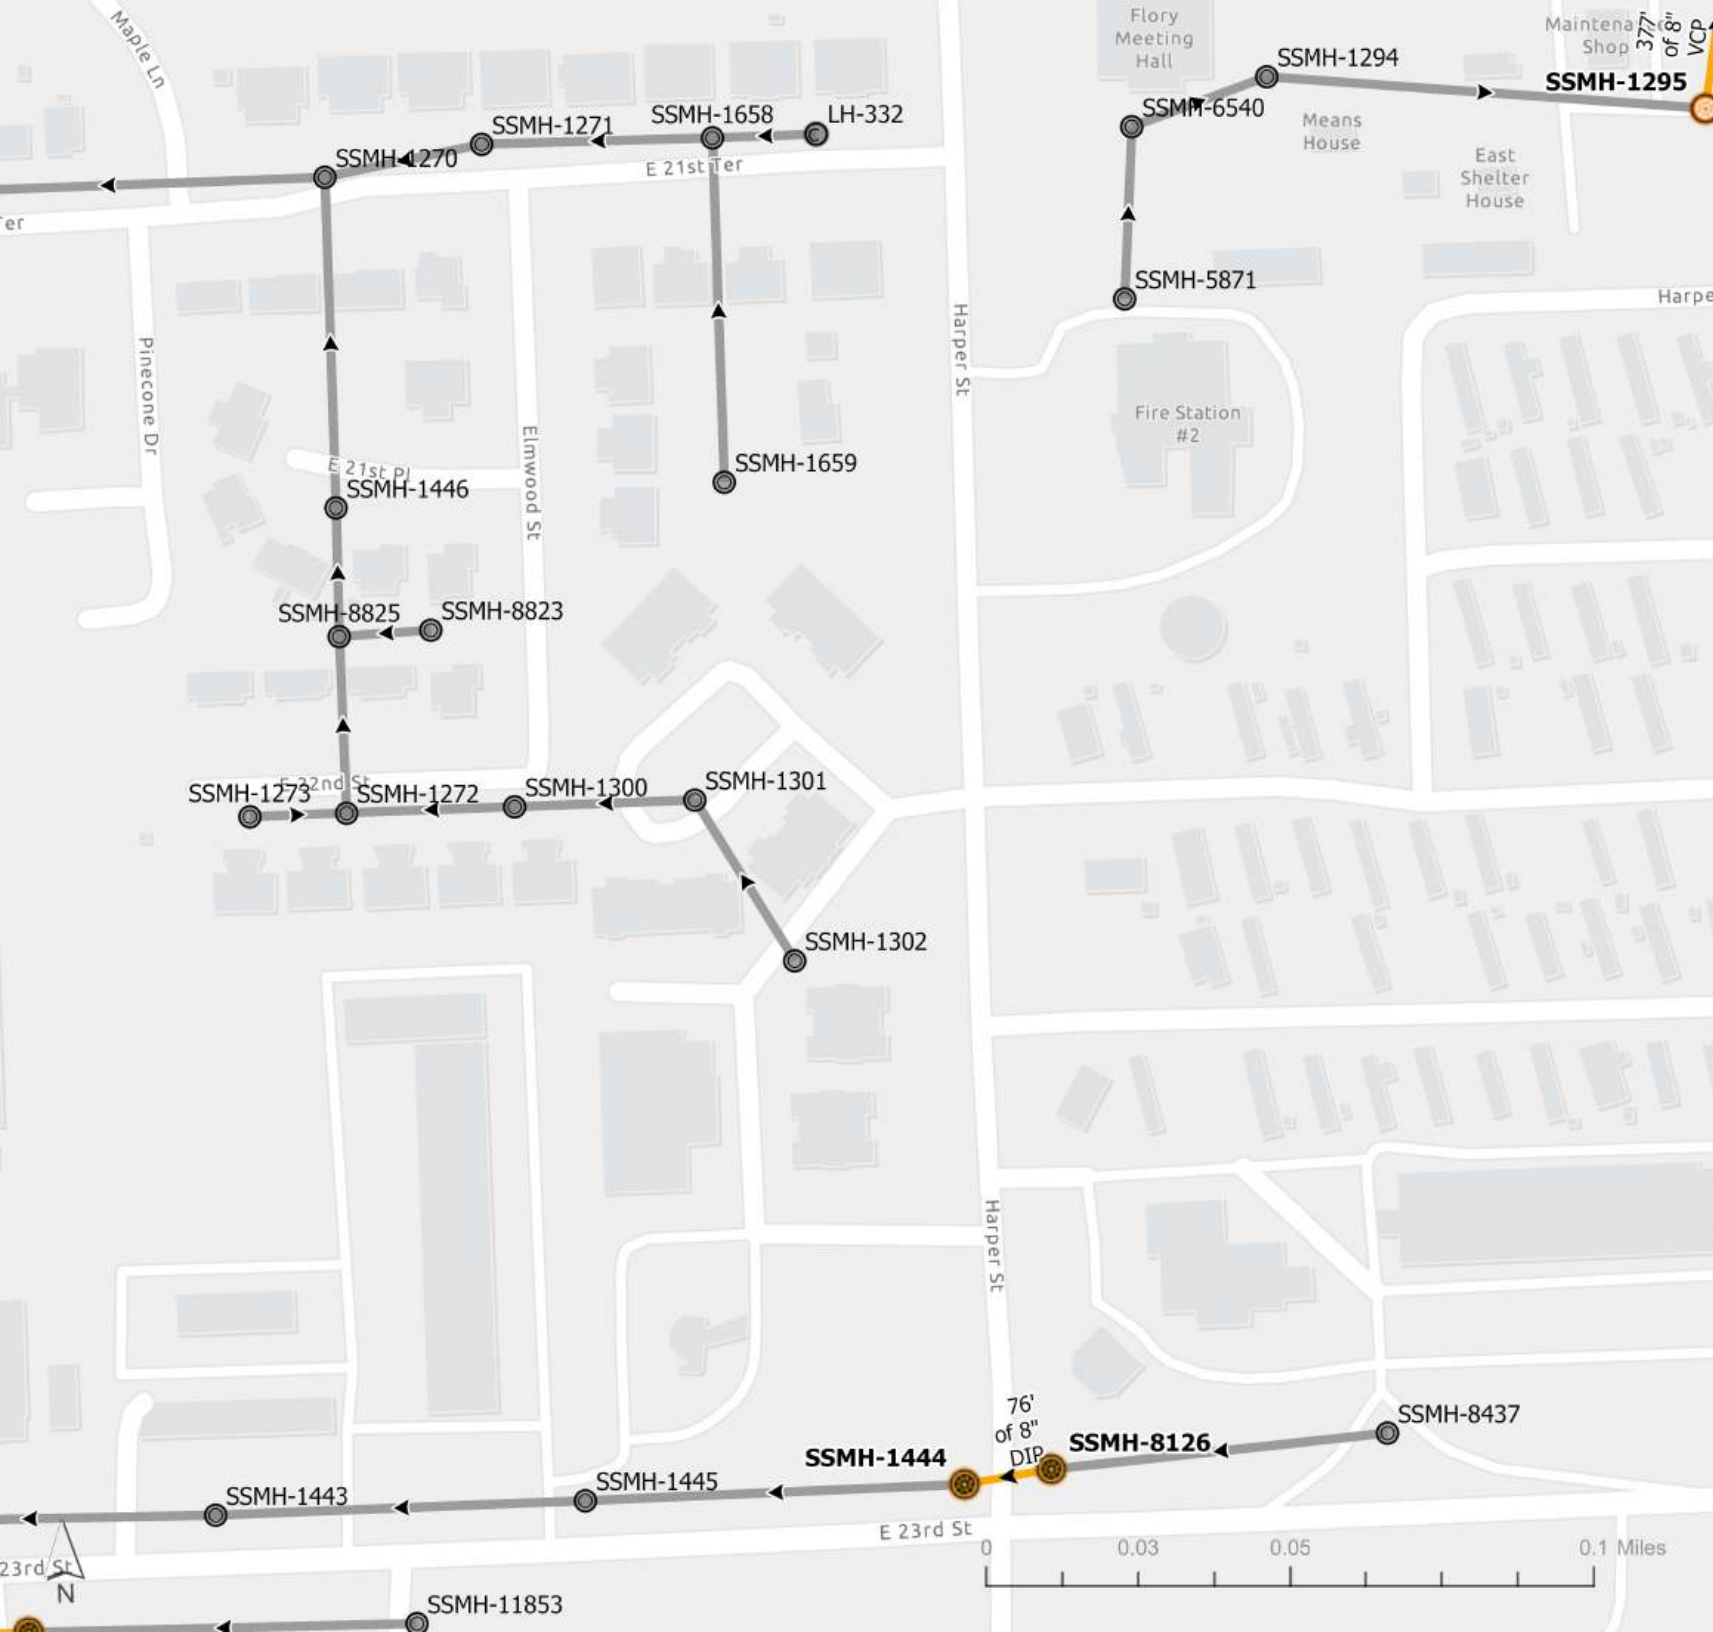

Lawrence Lining Project

Sewer Manhole

-  Diversion Manhole
-  Drop Manhole
-  Private
-  Split Manhole
-  Standard Manhole
-  Standard Manhole - Buried
-  Other

Sewer Fitting

-  Unknown
-  Fitting
-  Service Connection
-  Lateral Connection
-  Other

Sewer Cleanout

-  Cleanout
-  Lamp Hole
-  Private
-  Other

Sewer Pipe

-  Interceptor
-  Collector
-  Diversion
-  Force
-  Lateral
-  Private



Lawrence Lining Project

Sewer Manhole

-  Diversion Manhole
-  Drop Manhole
-  Private
-  Split Manhole
-  Standard Manhole
-  Standard Manhole - Buried
-  Other

Sewer Fitting


-  Unknown
-  Fitting
-  Service Connection
-  Lateral Connection
-  Other

Sewer Cleanout

-  Cleanout
-  Lamp Hole
-  Private
-  Other

Sewer Pipe

-  Interceptor
-  Collector
-  Diversion
-  Force
-  Lateral
-  Private

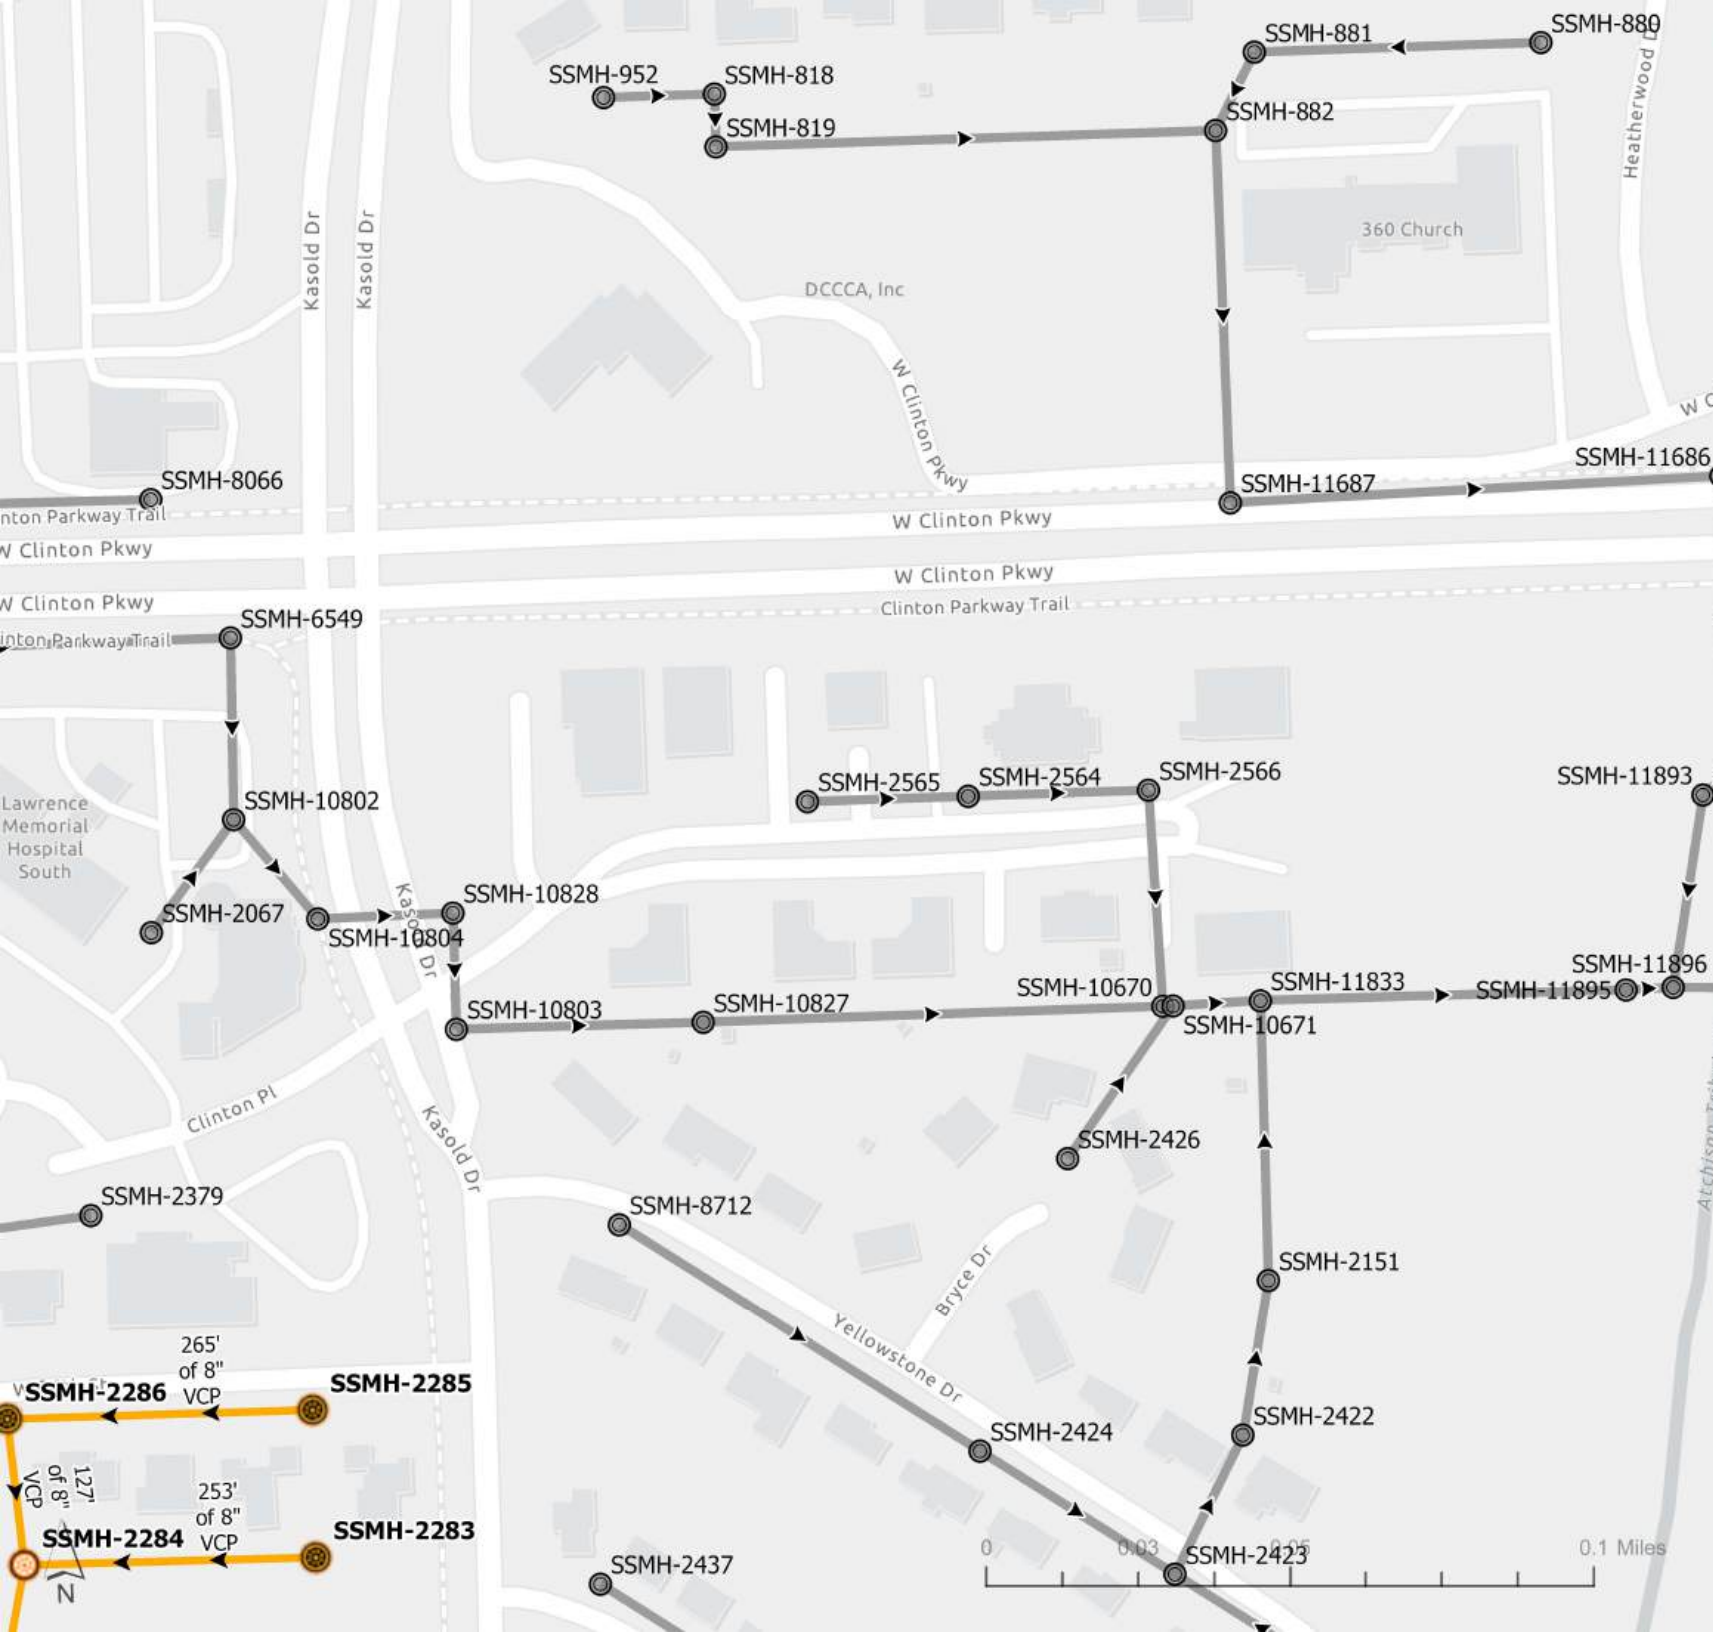

Lawrence Lining Project

Sewer Manhole

-  Diversion Manhole
-  Drop Manhole
-  Private
-  Split Manhole
-  Standard Manhole
-  Standard Manhole - Buried
-  Other

Sewer Fitting


-  Unknown
-  Fitting
-  Service Connection
-  Lateral Connection
-  Other

Sewer Cleanout

-  Cleanout
-  Lamp Hole
-  Private
-  Other

Sewer Pipe

-  Interceptor
-  Collector
-  Diversion
-  Force
-  Lateral
-  Private

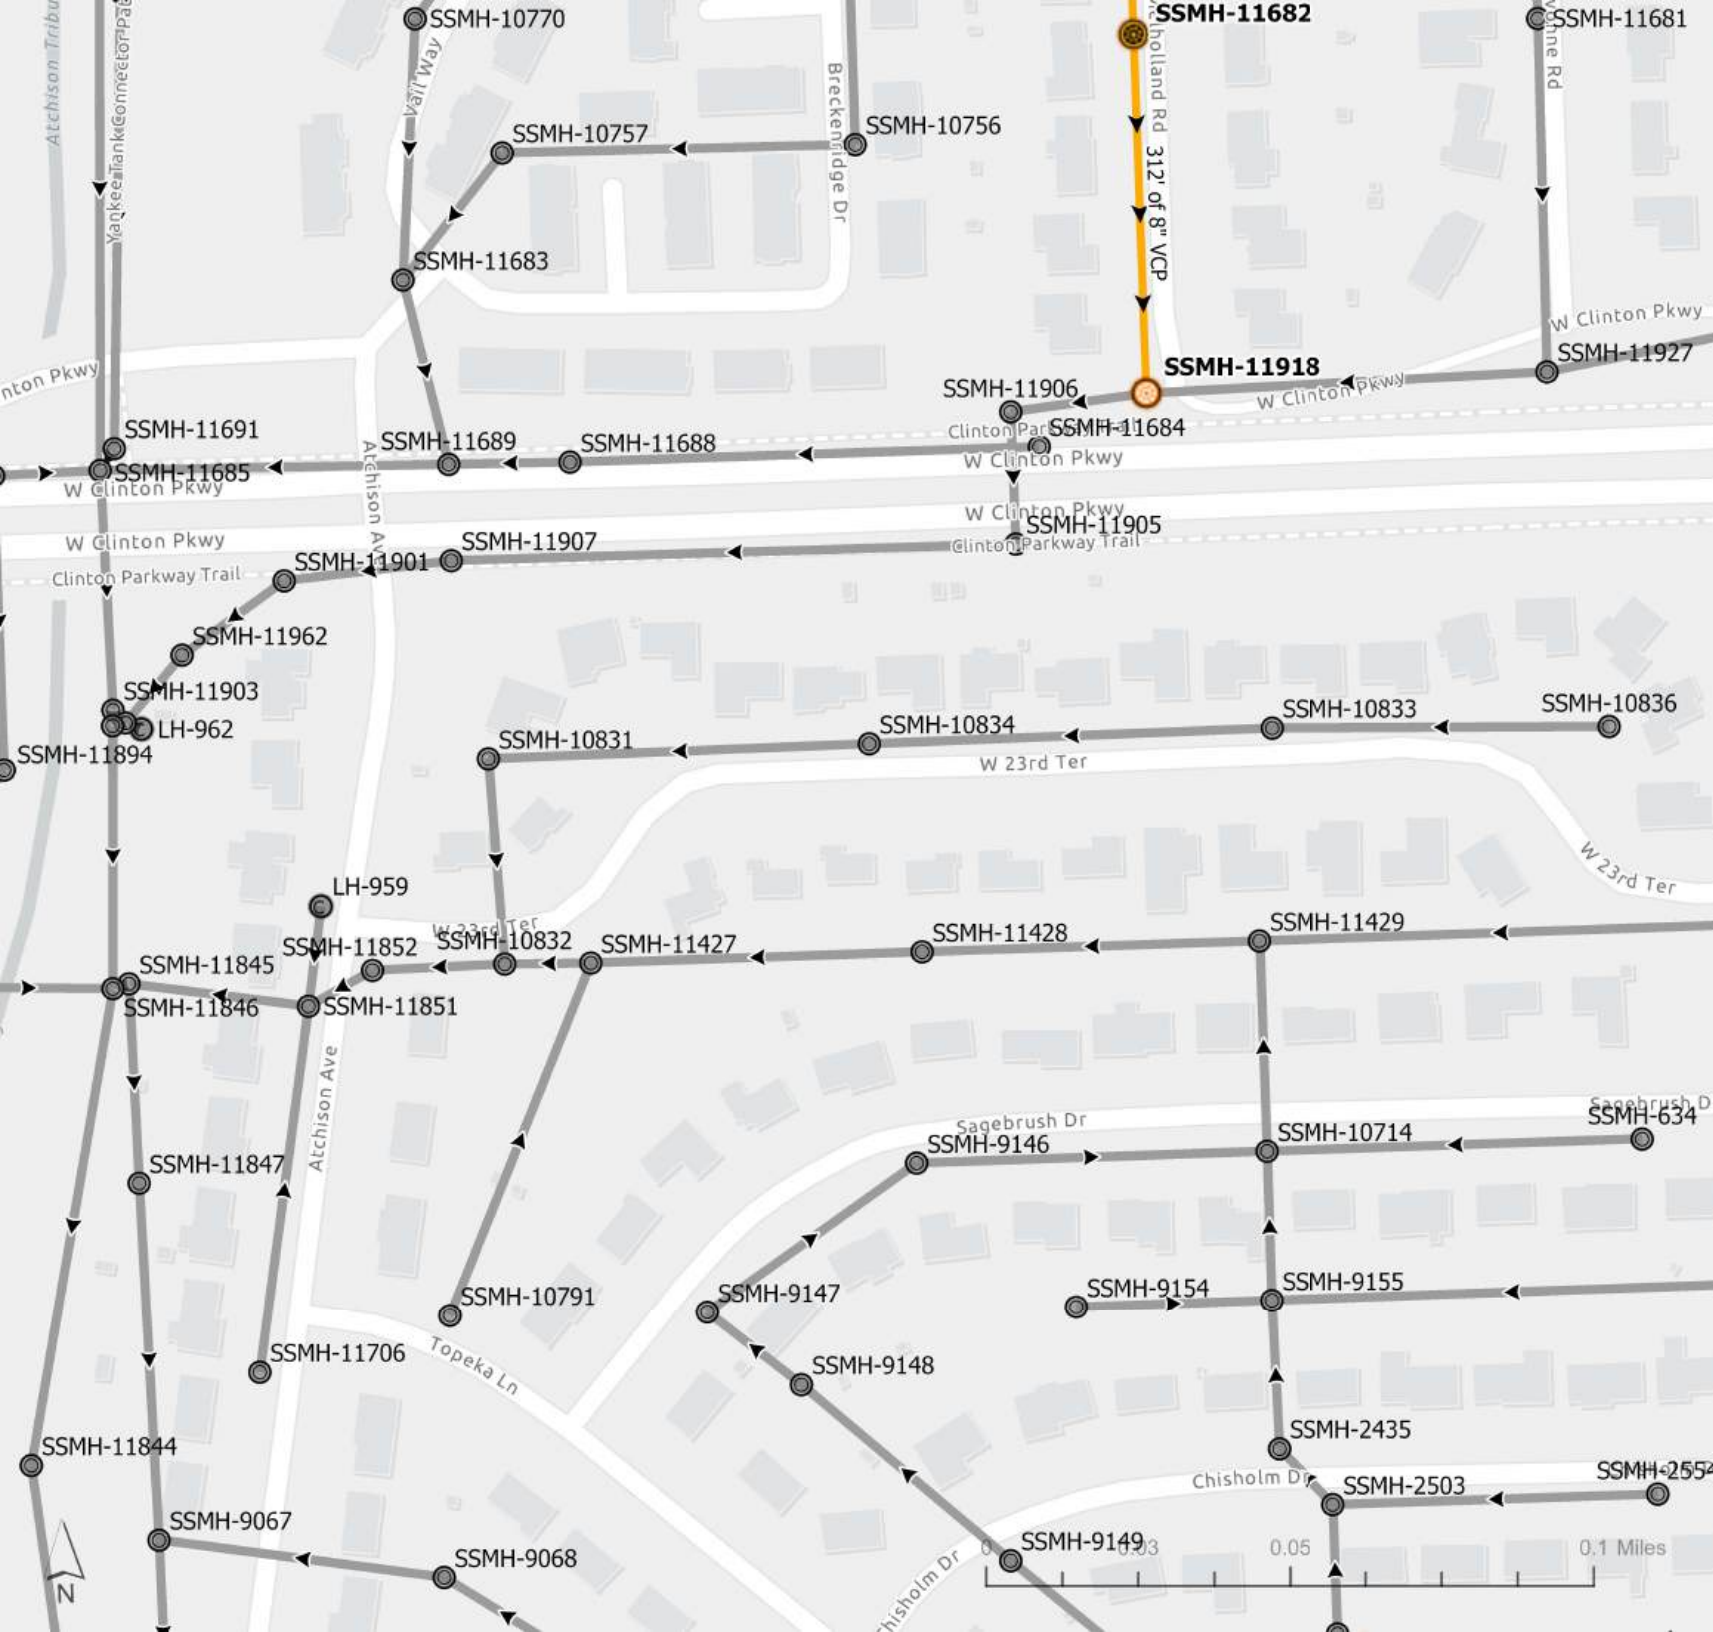

Lawrence Lining Project

Sewer Manhole

-  Diversion Manhole
-  Drop Manhole
-  Private
-  Split Manhole
-  Standard Manhole
-  Standard Manhole - Buried
-  Other

Sewer Fitting


-  Unknown
-  Fitting
-  Service Connection
-  Lateral Connection
-  Other

Sewer Cleanout

-  Cleanout
-  Lamp Hole
-  Private
-  Other

Sewer Pipe

-  Interceptor
-  Collector
-  Diversion
-  Force
-  Lateral
-  Private

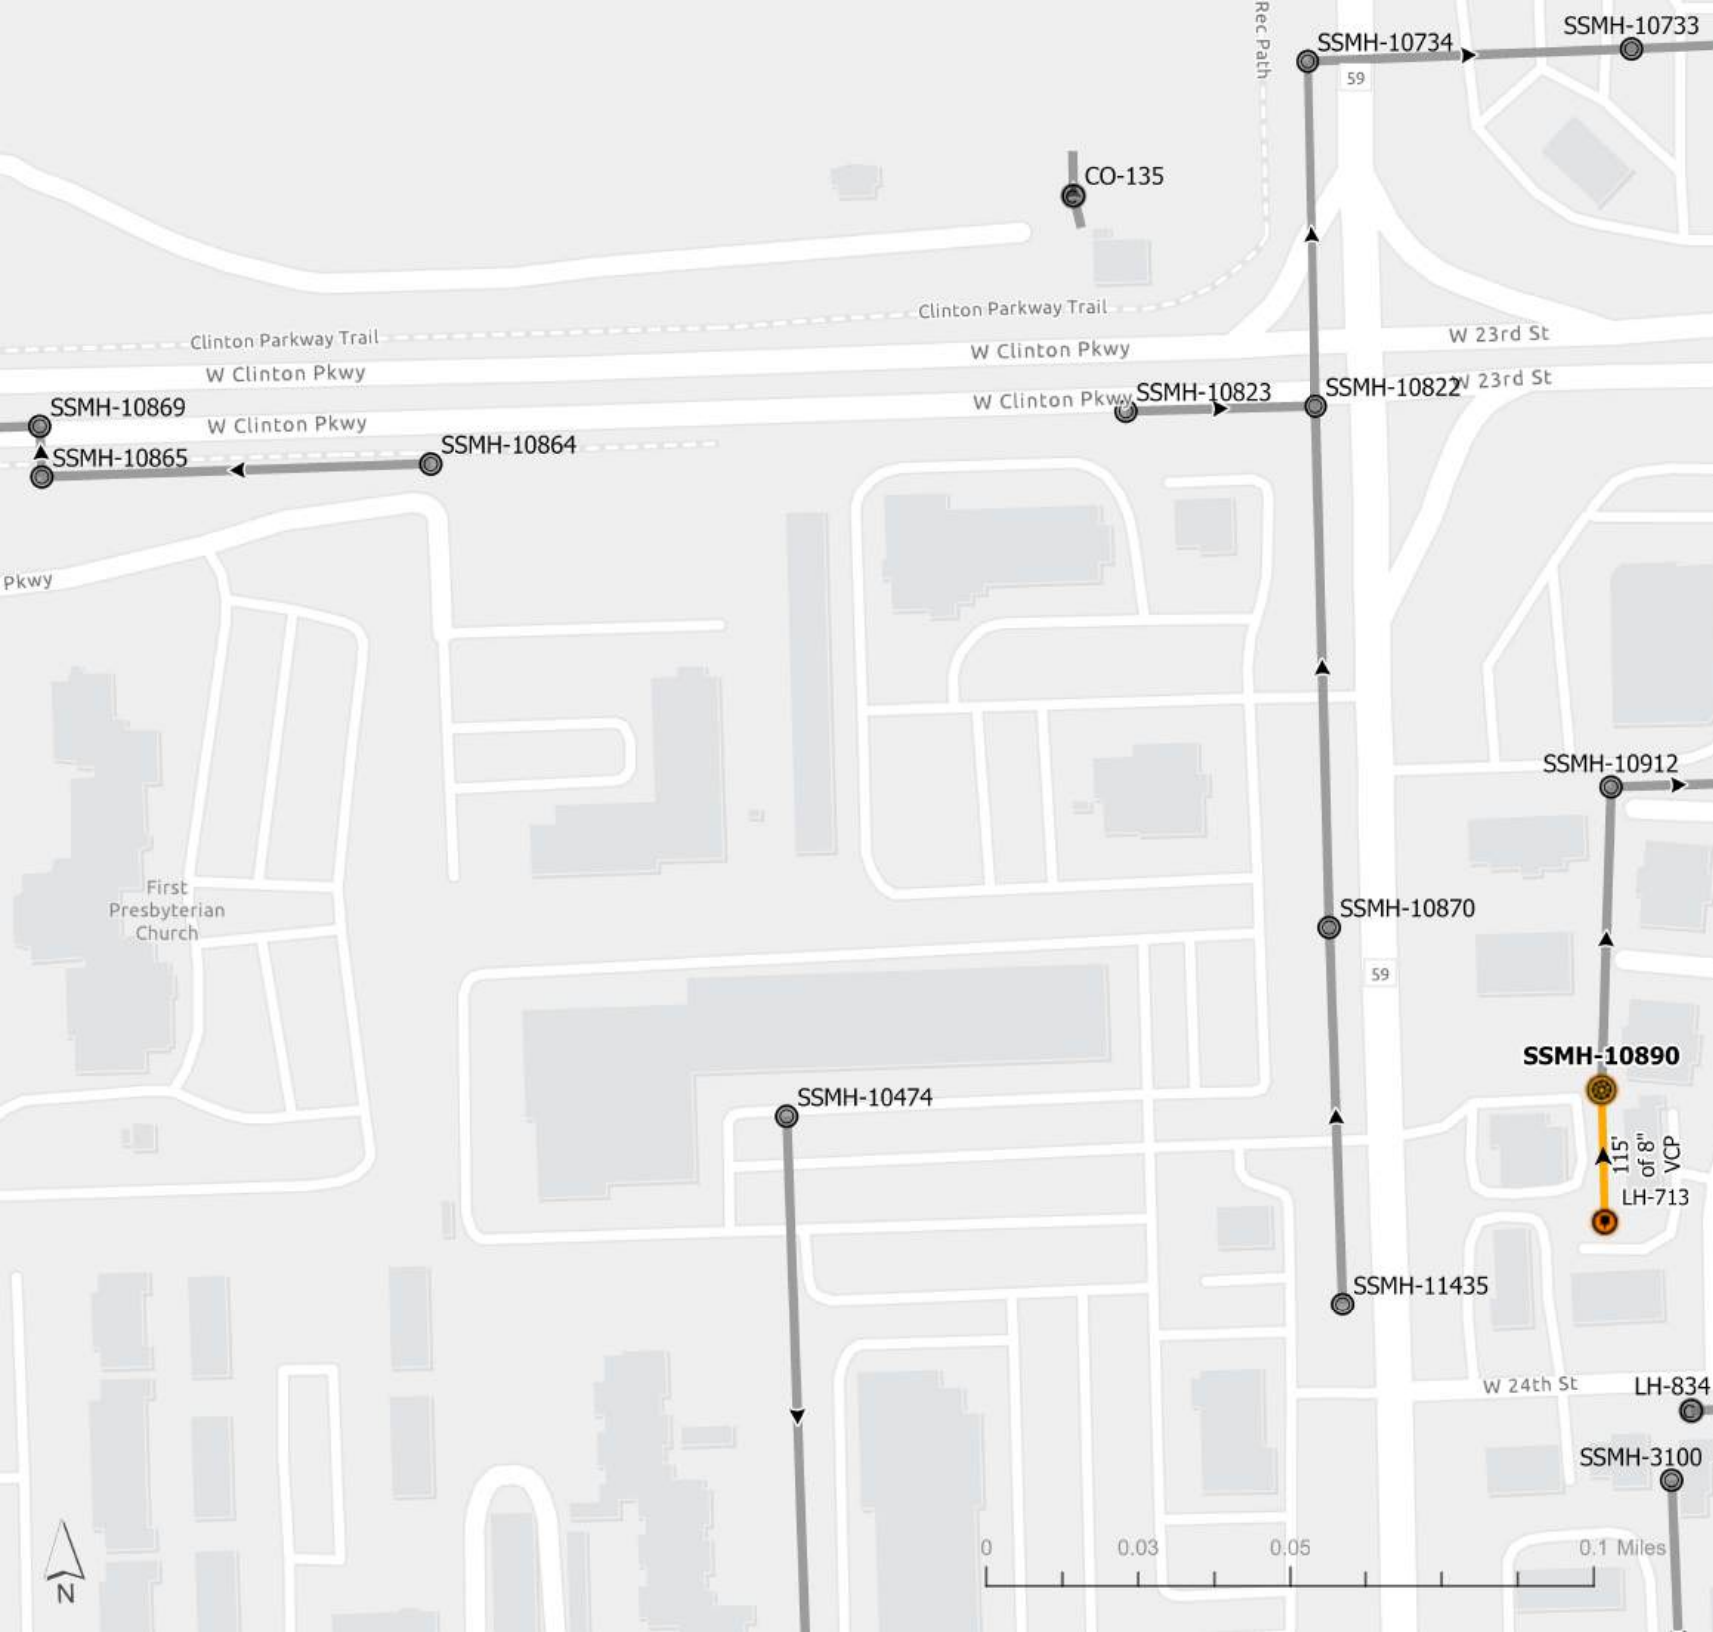



-  Diversion Manhole
-  Drop Manhole
-  Private
-  Split Manhole
-  Standard Manhole
-  Standard Manhole - Buried
-  Other

Sewer Fitting

- Unknown
- Fitting
- Service Connection
- Lateral Connection
- Other

Sewer Cleanout

-  Cleanout
-  Lamp Hole
-  Private
-  Other

Sewer Pipe

-  Interceptor
-  Collector
-  Diversion
-  Force
-  Lateral
-  Private

Lawrence Lining Project

Sewer Manhole

-  Diversion Manhole
-  Drop Manhole
-  Private
-  Split Manhole
-  Standard Manhole
-  Standard Manhole - Buried
-  Other

Sewer Fitting


-  Unknown
-  Fitting
-  Service Connection
-  Lateral Connection
-  Other

Sewer Cleanout

-  Cleanout
-  Lamp Hole
-  Private
-  Other

Sewer Pipe

-  Interceptor
-  Collector
-  Diversion
-  Force
-  Lateral
-  Private

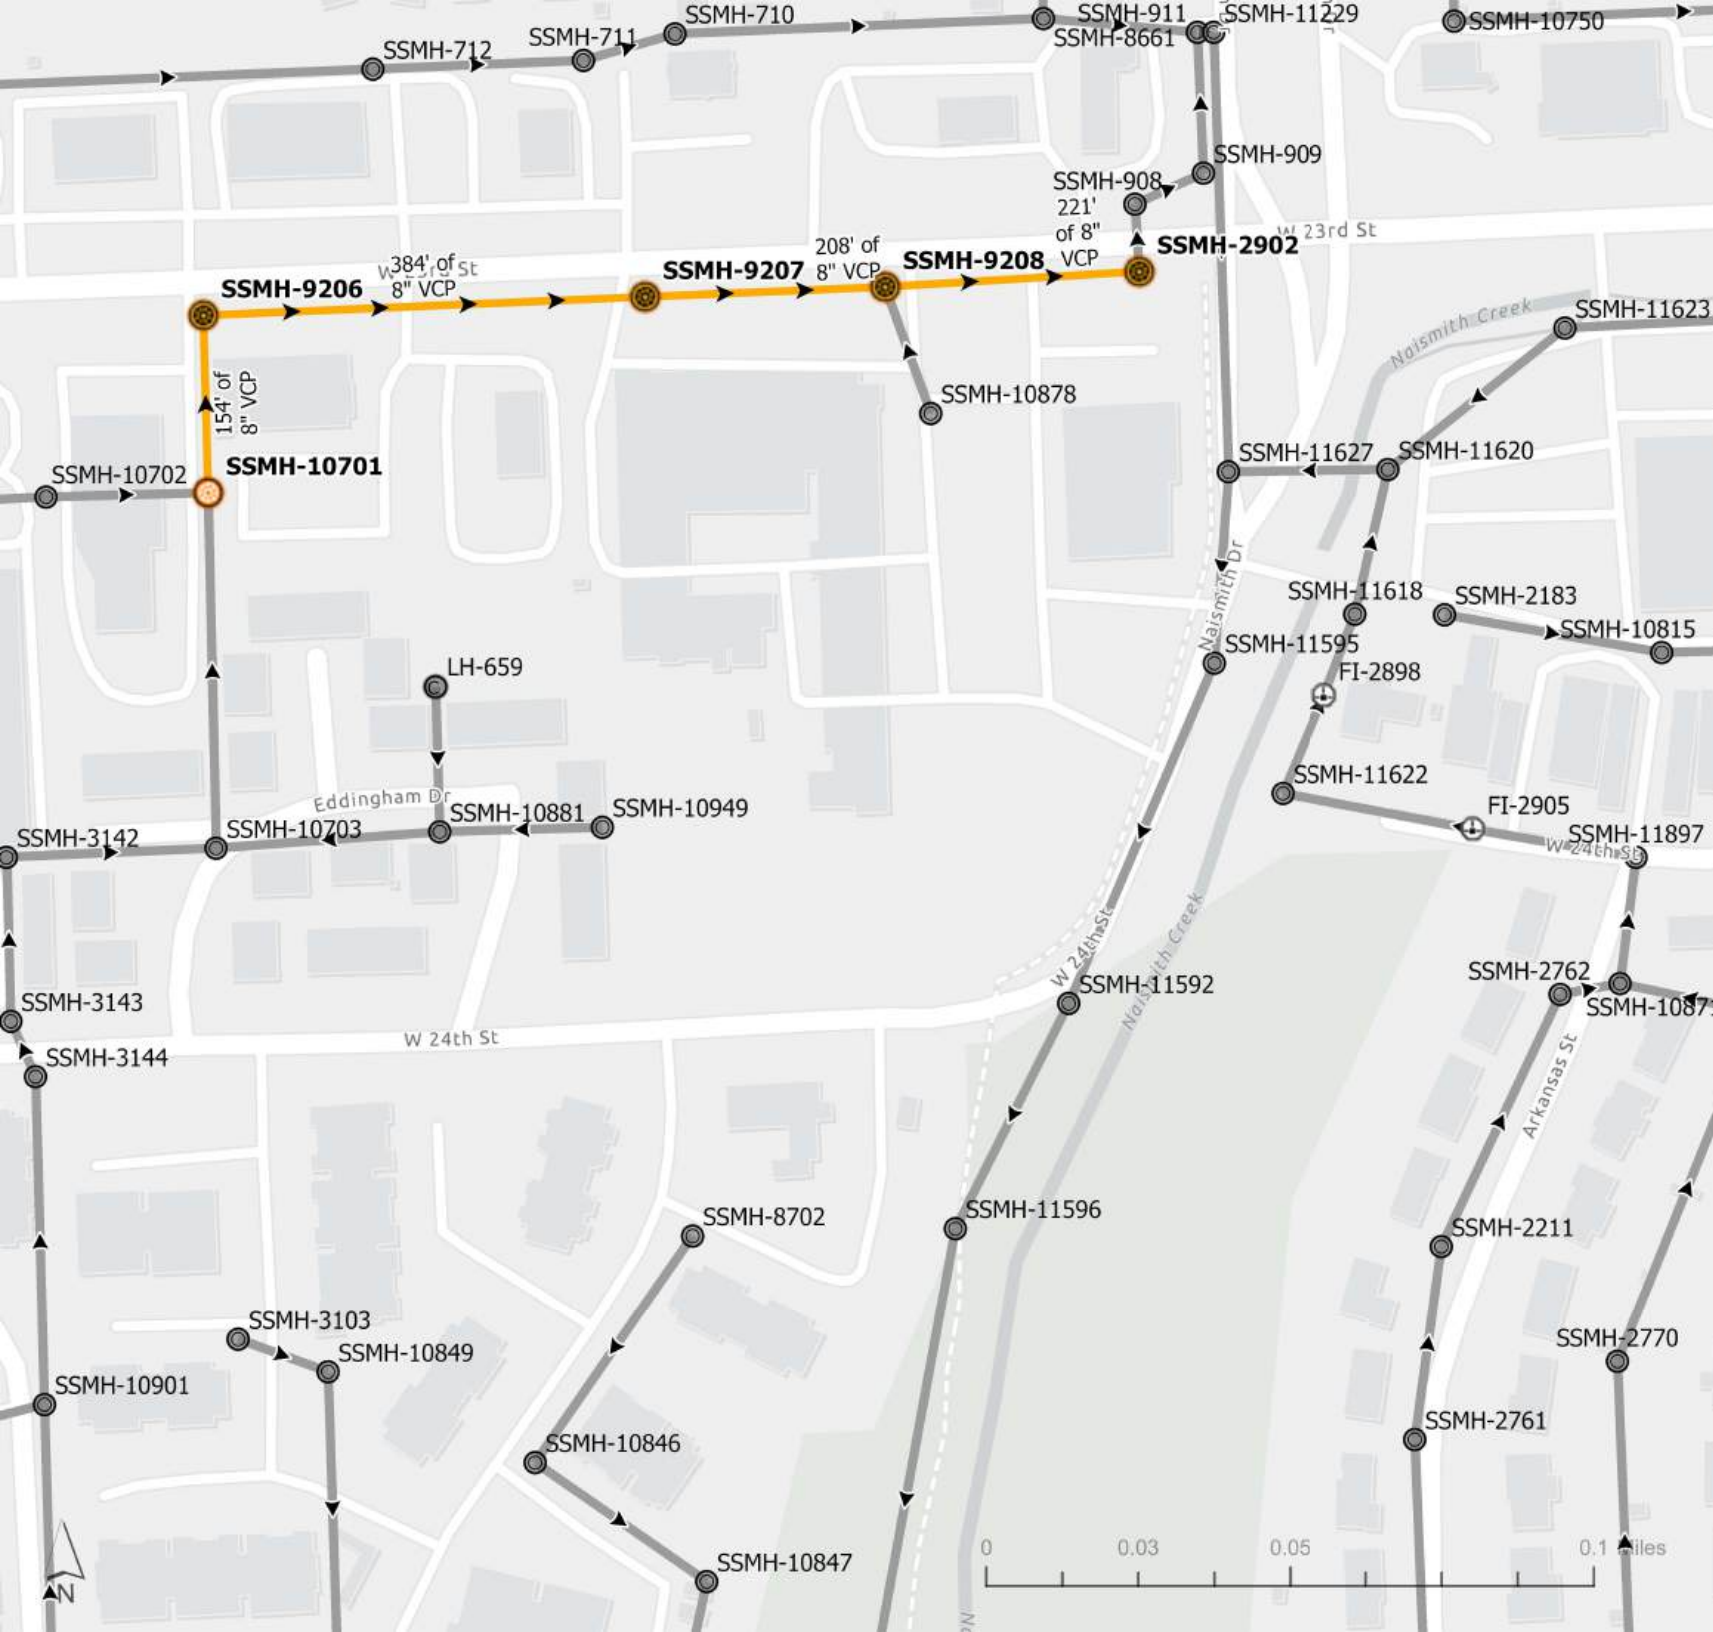

Lawrence Lining Project

Sewer Manhole

-  Diversion Manhole
-  Drop Manhole
-  Private
-  Split Manhole
-  Standard Manhole
-  Standard Manhole - Buried
-  Other

Sewer Fitting


-  Unknown
-  Fitting
-  Service Connection
-  Lateral Connection
-  Other

Sewer Cleanout

-  Cleanout
-  Lamp Hole
-  Private
-  Other

Sewer Pipe

-  Interceptor
-  Collector
-  Diversion
-  Force
-  Lateral
-  Private

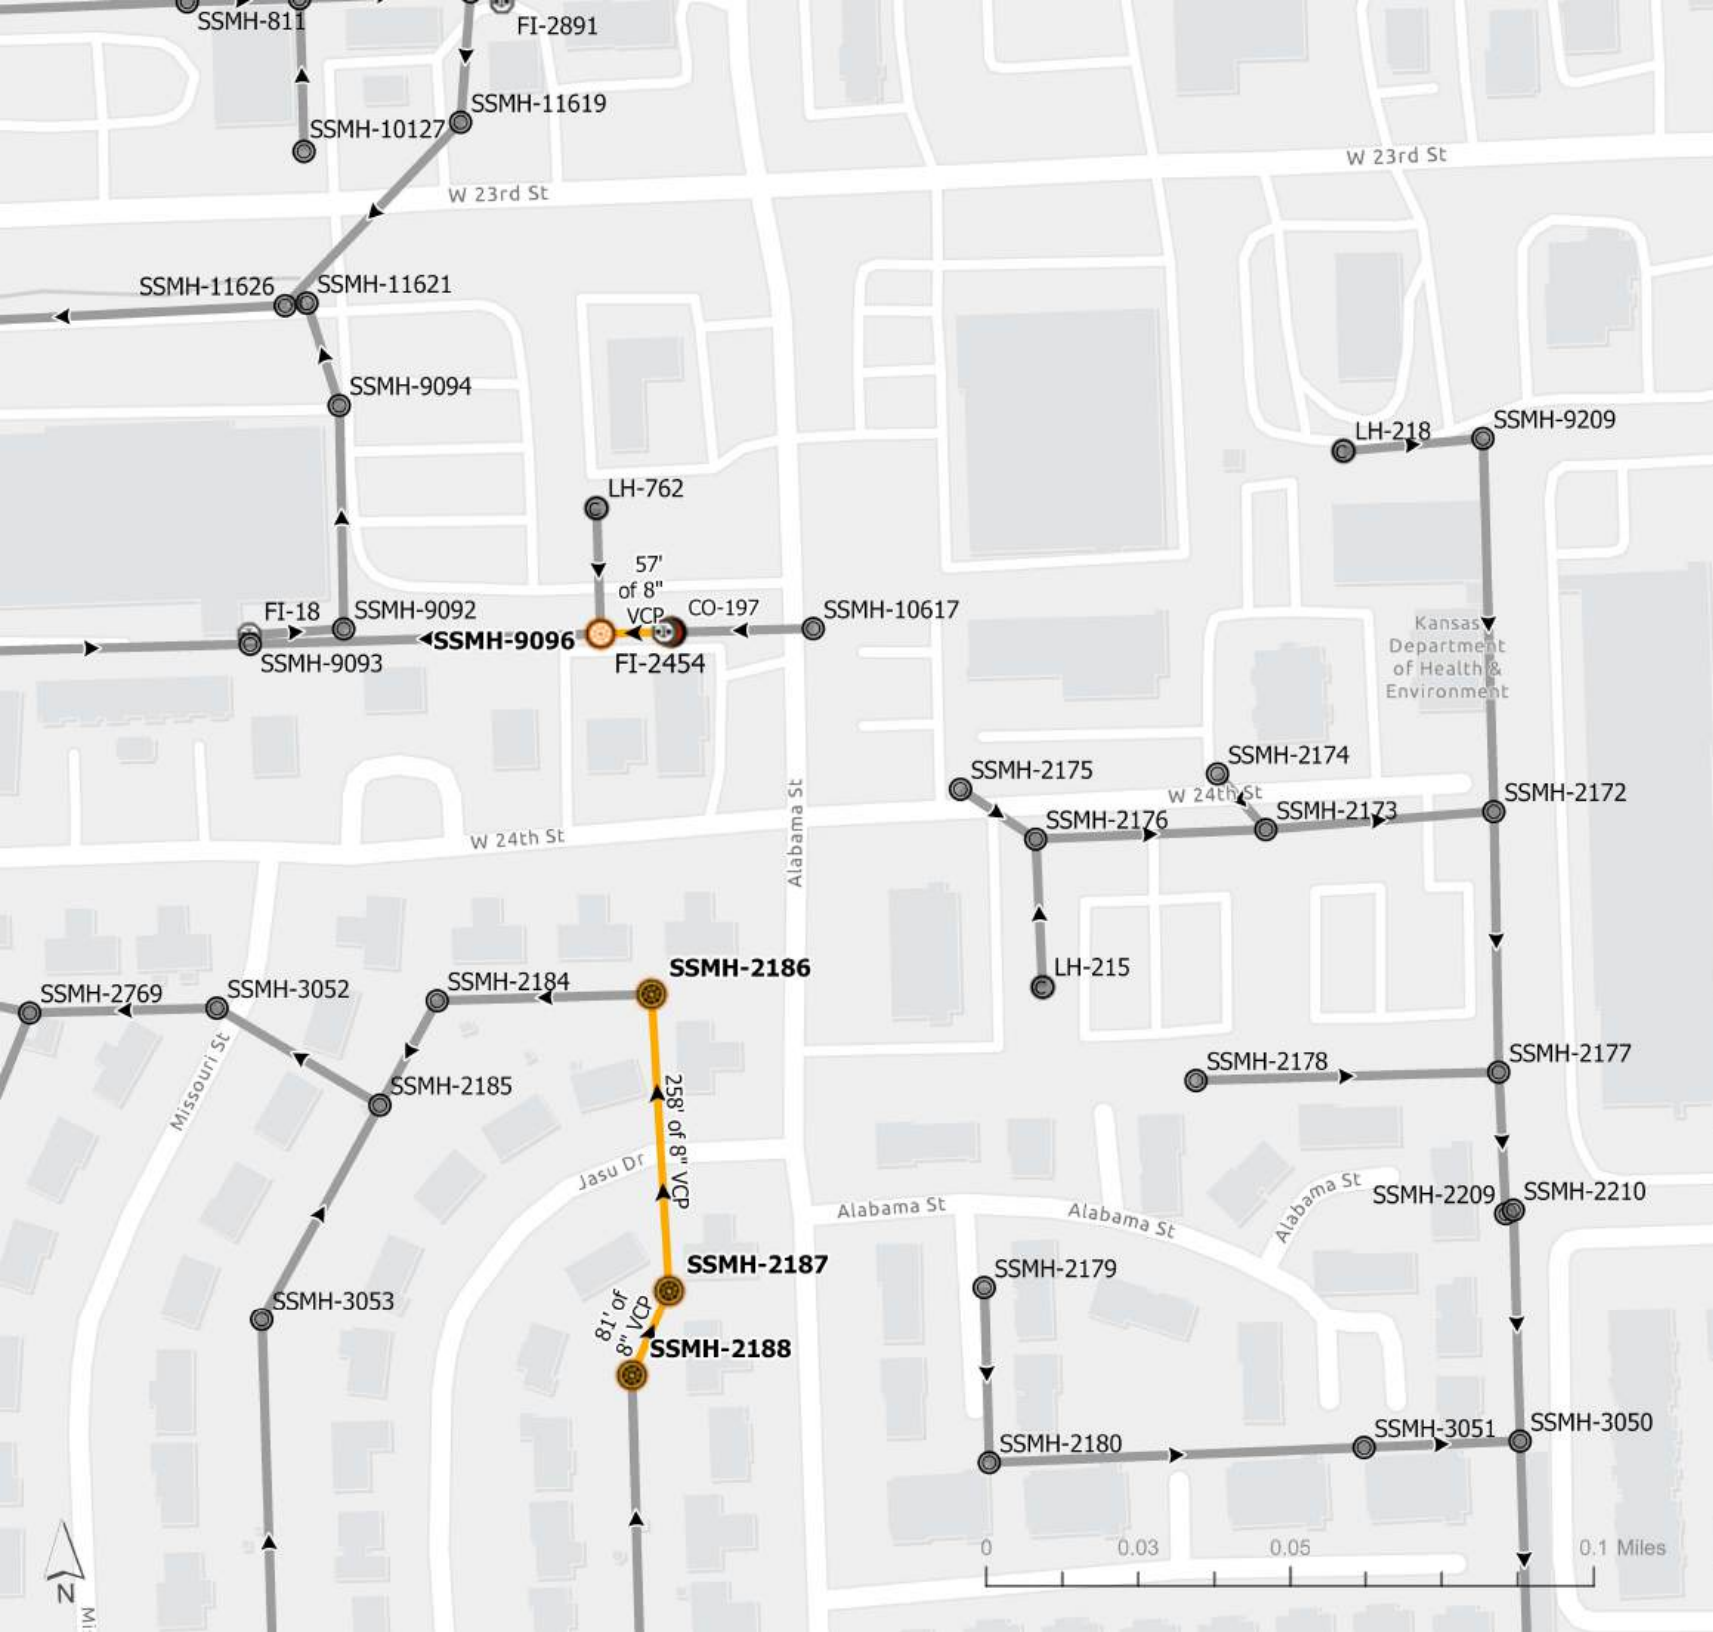

Lawrence Lining Project

Sewer Manhole

-  Diversion Manhole
-  Drop Manhole
-  Private
-  Split Manhole
-  Standard Manhole
-  Standard Manhole - Buried
-  Other

Sewer Fitting


-  Unknown
-  Fitting
-  Service Connection
-  Lateral Connection
-  Other

Sewer Cleanout

-  Cleanout
-  Lamp Hole
-  Private
-  Other

Sewer Pipe

-  Interceptor
-  Collector
-  Diversion
-  Force
-  Lateral
-  Private

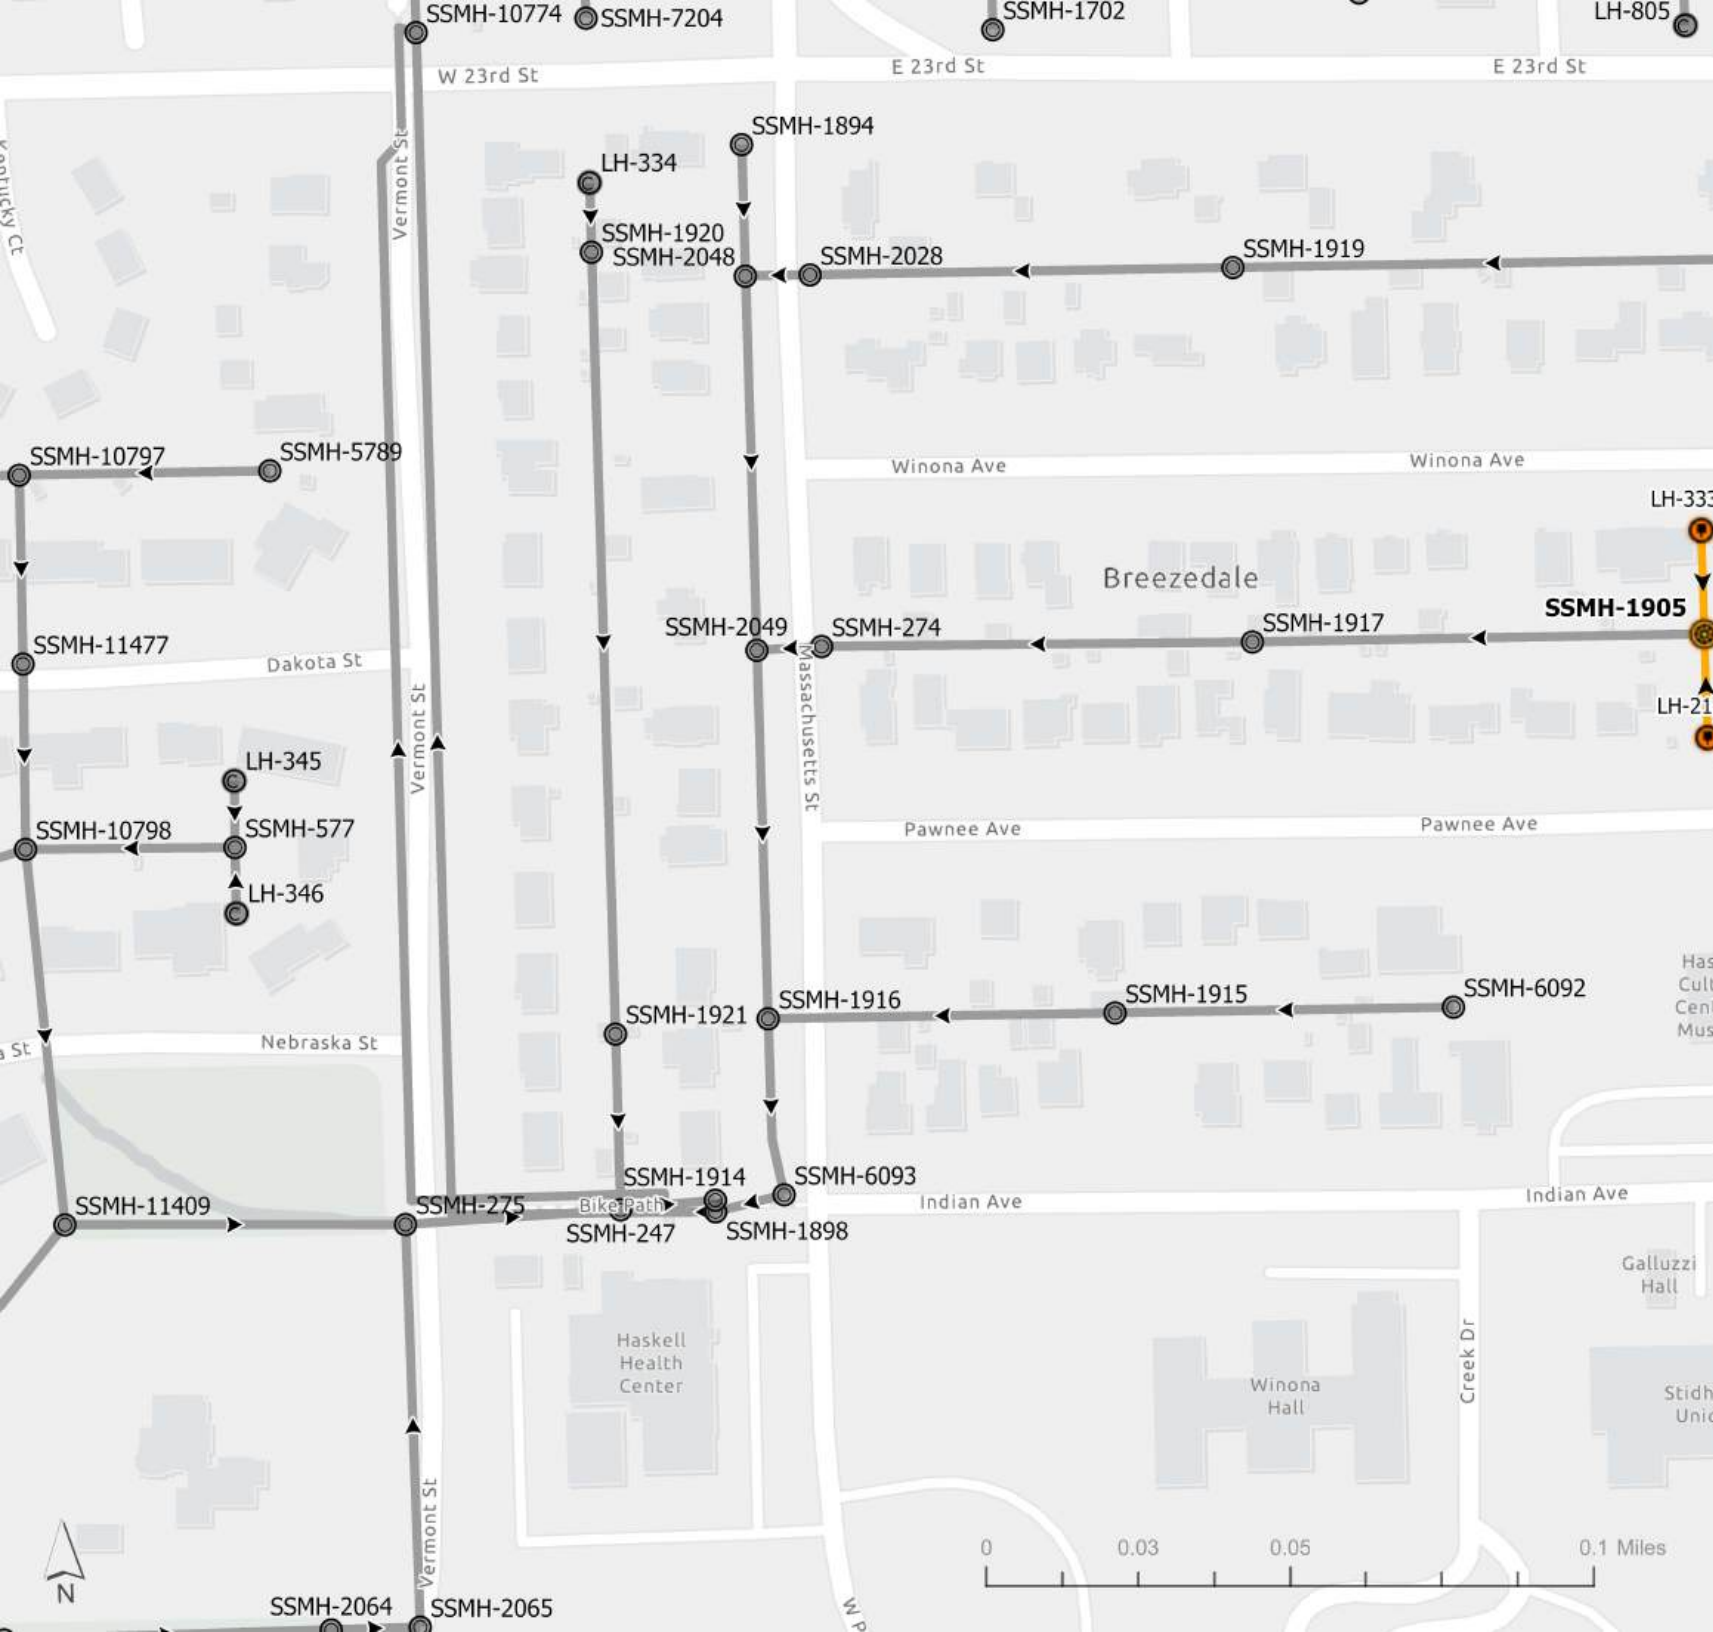

Lawrence Lining Project

Sewer Manhole

-  Diversion Manhole
-  Drop Manhole
-  Private
-  Split Manhole
-  Standard Manhole
-  Standard Manhole - Buried
-  Other

Sewer Fitting


-  Unknown
-  Fitting
-  Service Connection
-  Lateral Connection
-  Other

Sewer Cleanout

-  Cleanout
-  Lamp Hole
-  Private
-  Other

Sewer Pipe

-  Interceptor
-  Collector
-  Diversion
-  Force
-  Lateral
-  Private

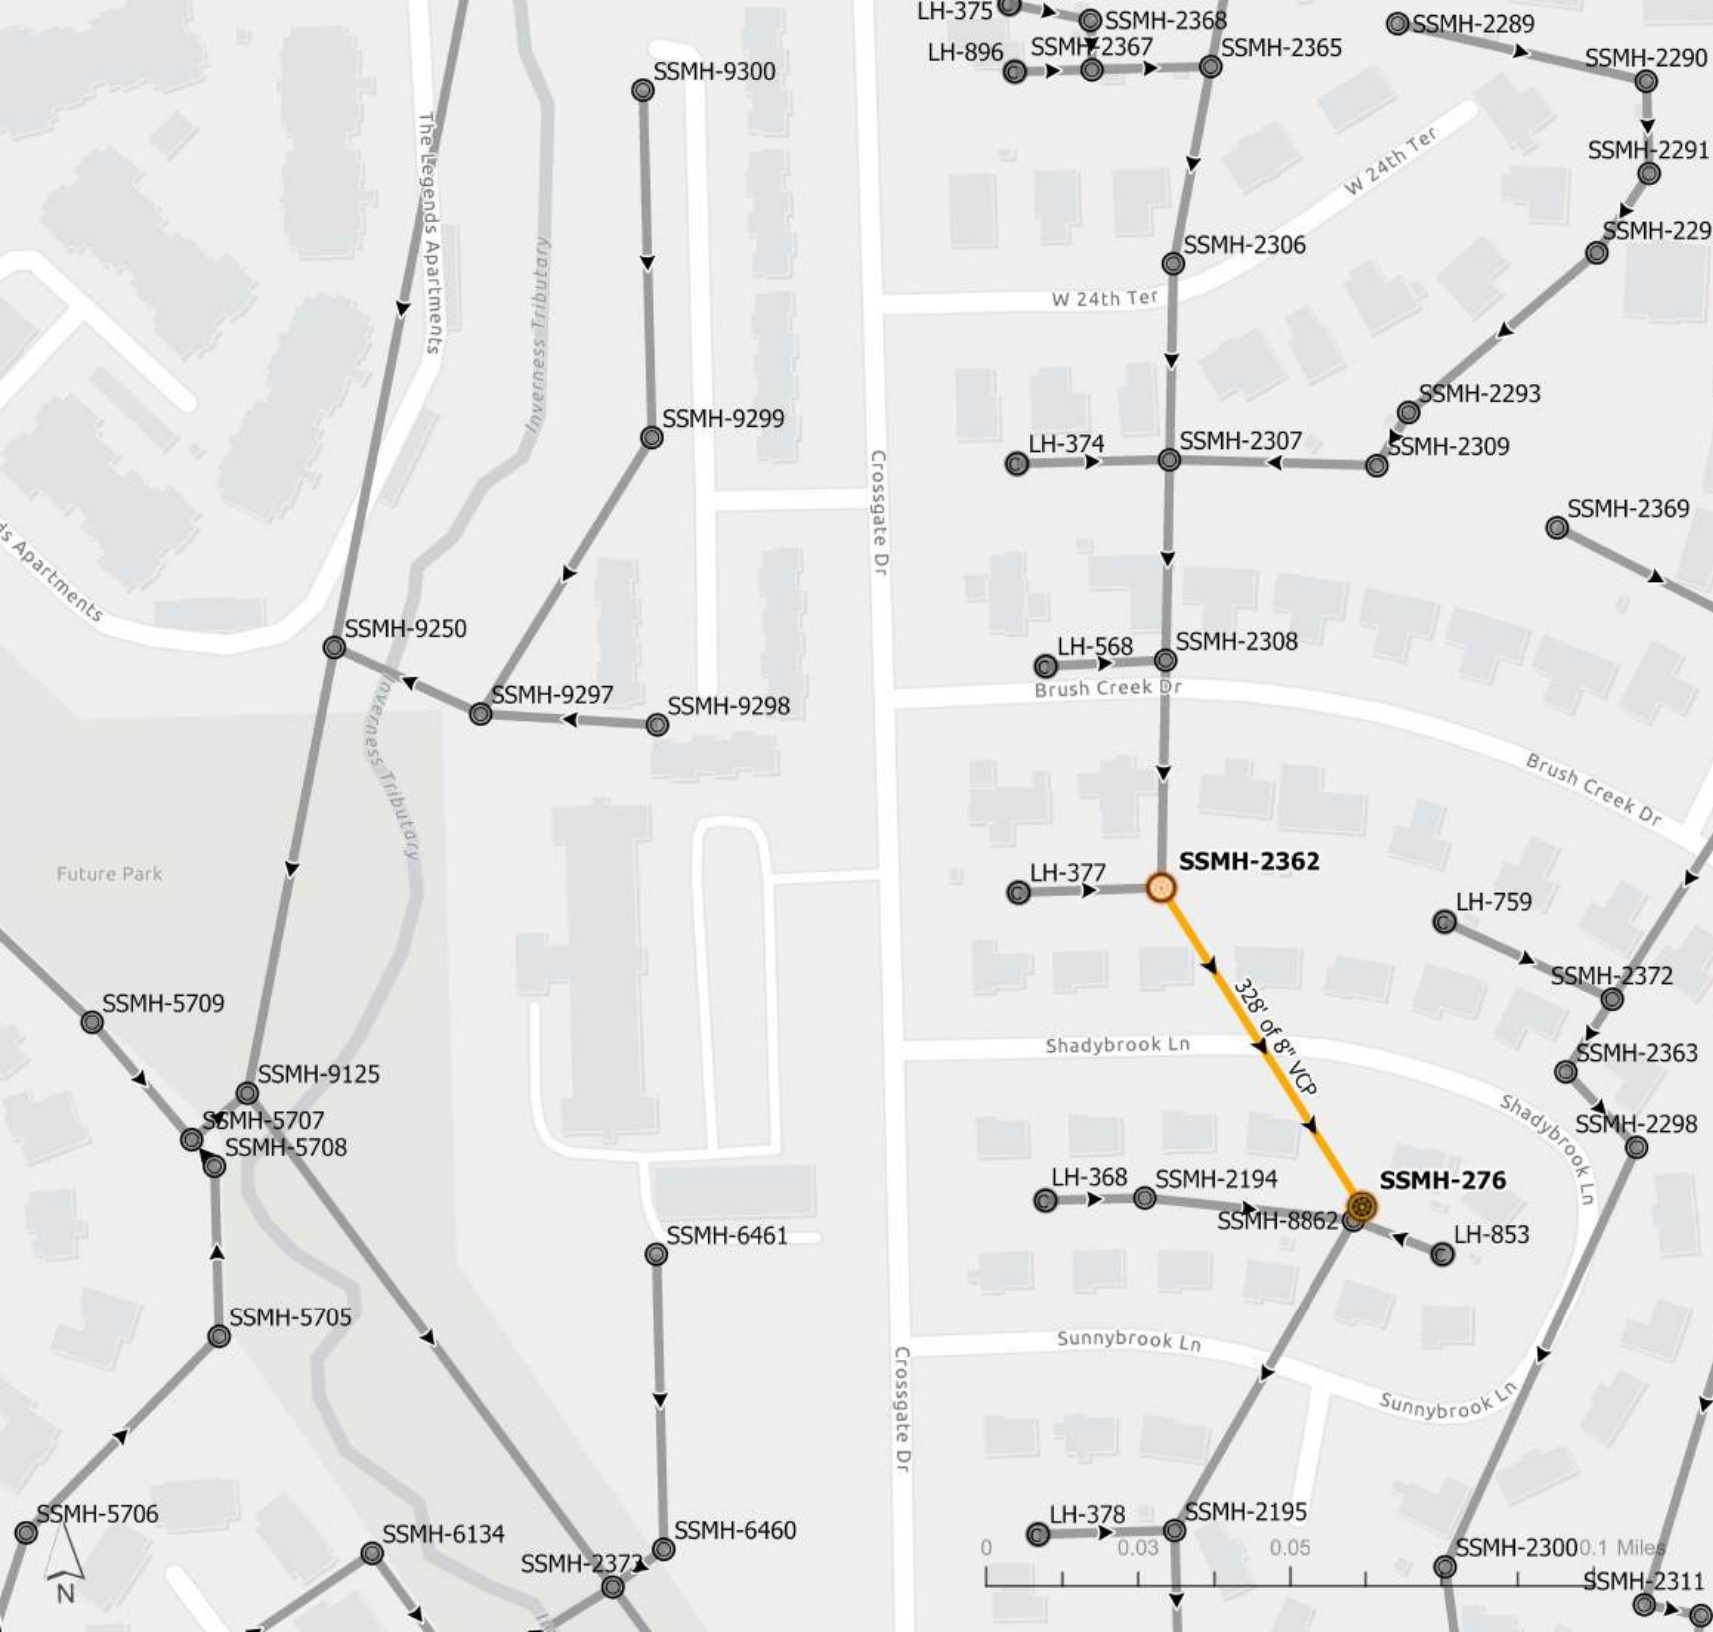

Lawrence Lining Project

Sewer Manhole

-  Diversion Manhole
-  Drop Manhole
-  Private
-  Split Manhole
-  Standard Manhole
-  Standard Manhole - Buried
-  Other

Sewer Fitting


-  Unknown
-  Fitting
-  Service Connection
-  Lateral Connection
-  Other

Sewer Cleanout

-  Cleanout
-  Lamp Hole
-  Private
-  Other

Sewer Pipe

-  Interceptor
-  Collector
-  Diversion
-  Force
-  Lateral
-  Private

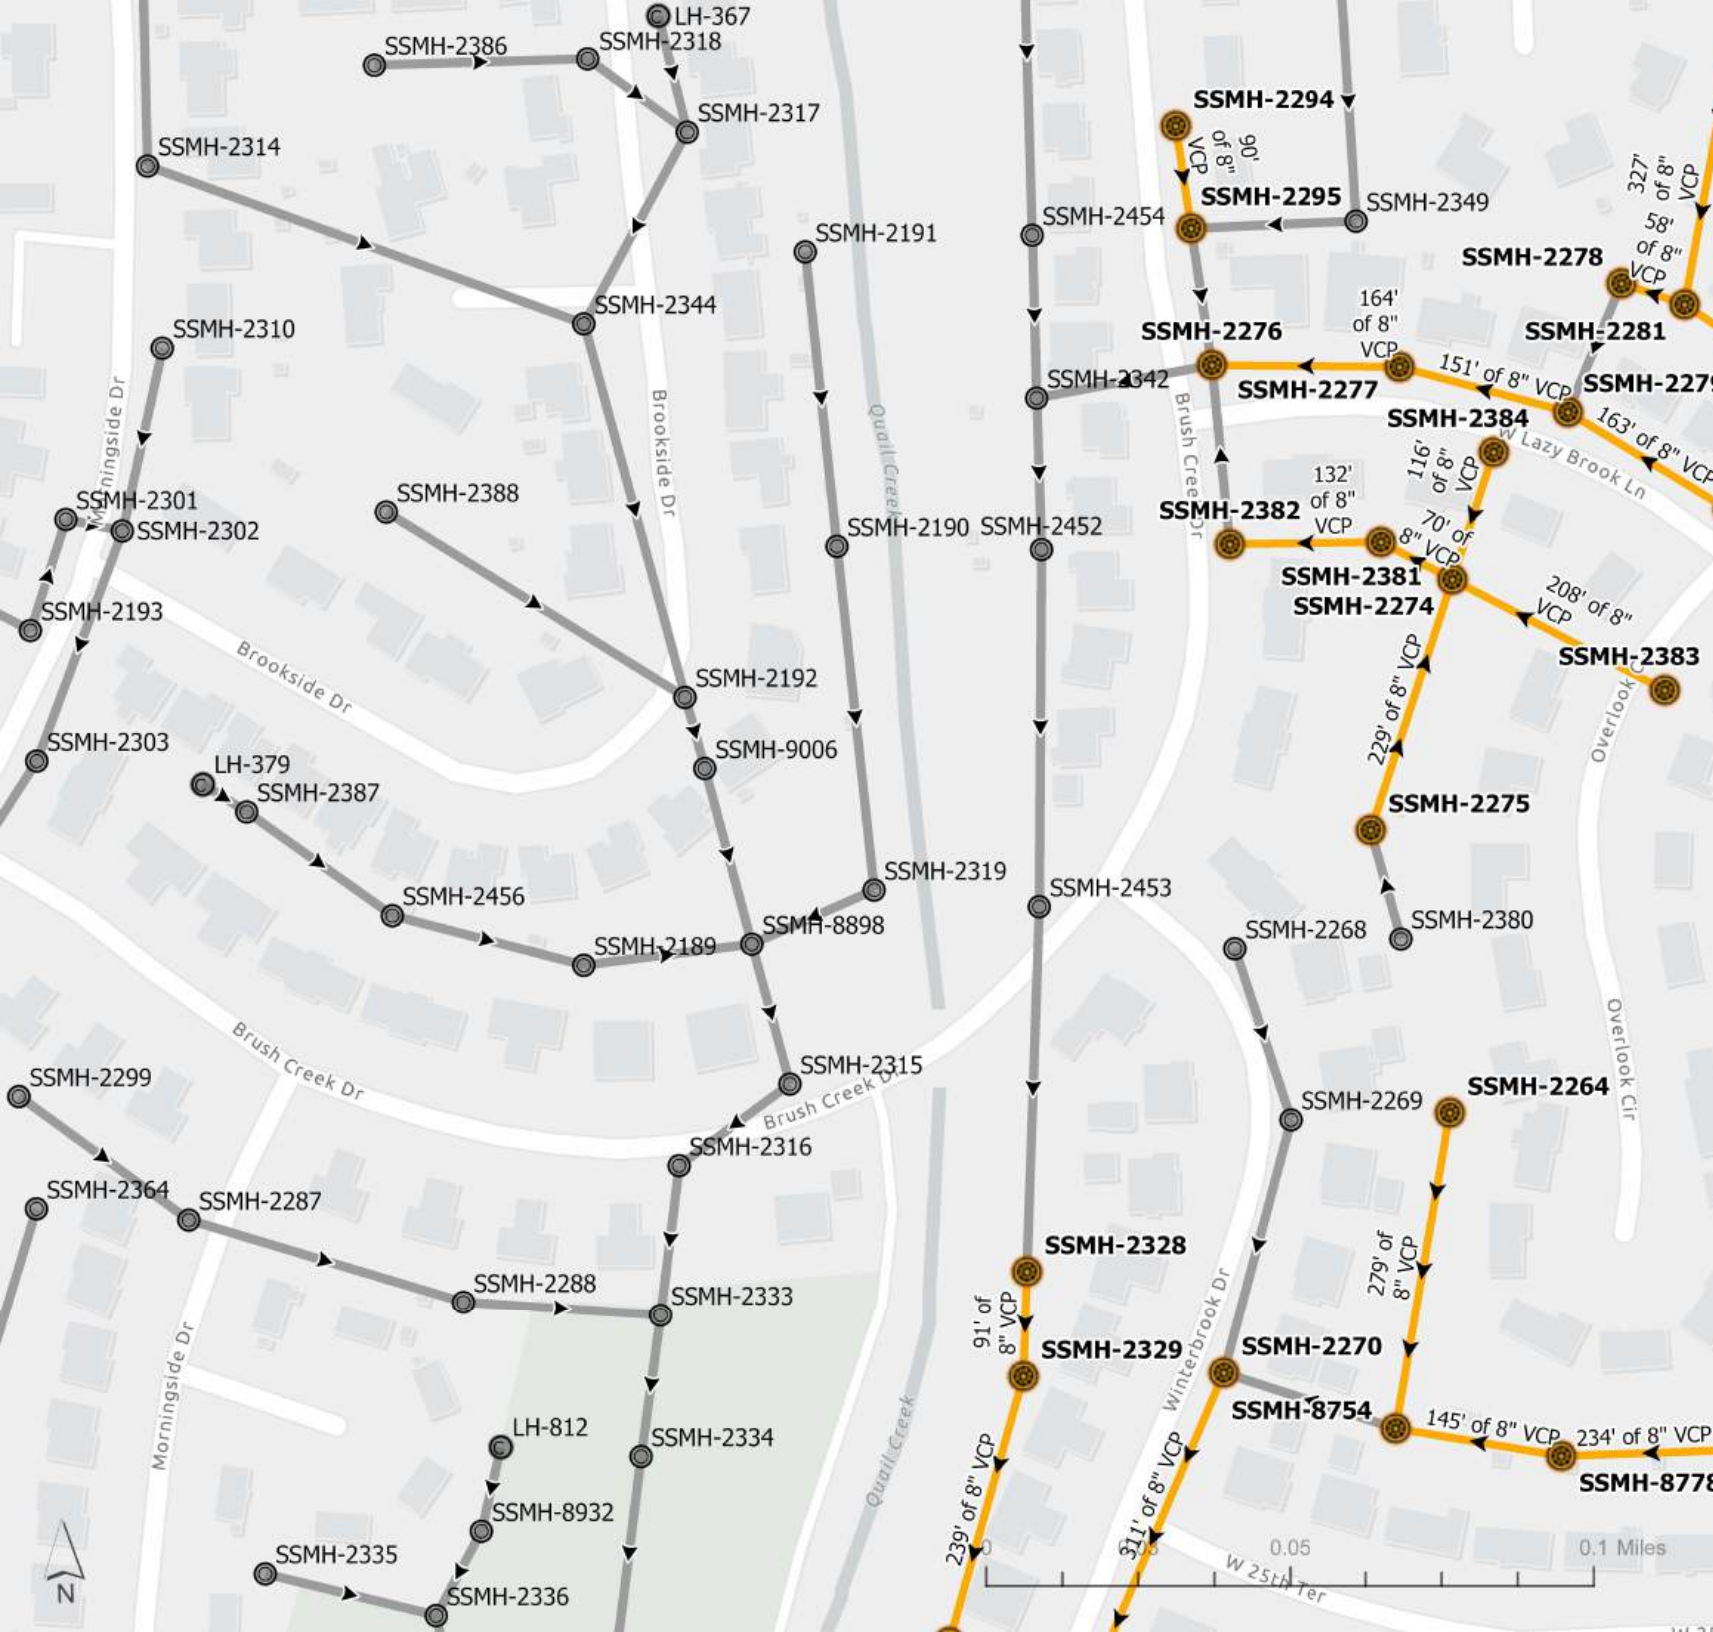



-  Diversion Manhole
-  Drop Manhole
-  Private
-  Split Manhole
-  Standard Manhole
-  Standard Manhole - Buried
-  Other

Sewer Fitting

- Unknown
- Fitting
- Service Connection
- Lateral Connection
- Other

Sewer Cleanout

-  Cleanout
-  Lamp Hole
-  Private
-  Other

Sewer Pipe

-  Interceptor
-  Collector
-  Diversion
-  Force
-  Lateral
-  Private

Lawrence Lining Project

Sewer Manhole

-  Divergence Manhole
-  Drop Manhole
-  Private
-  Split Manhole
-  Standard Manhole
-  Standard Manhole - Buried
-  Other

Sewer Fitting


-  Unknown
-  Fitting
-  Service Connection
-  Lateral Connection
-  Other

Sewer Cleanout

-  Cleanout
-  Lamp Hole
-  Private
-  Other

Sewer Pipe

-  Interceptor
-  Collector
-  Divergence
-  Force
-  Lateral
-  Private

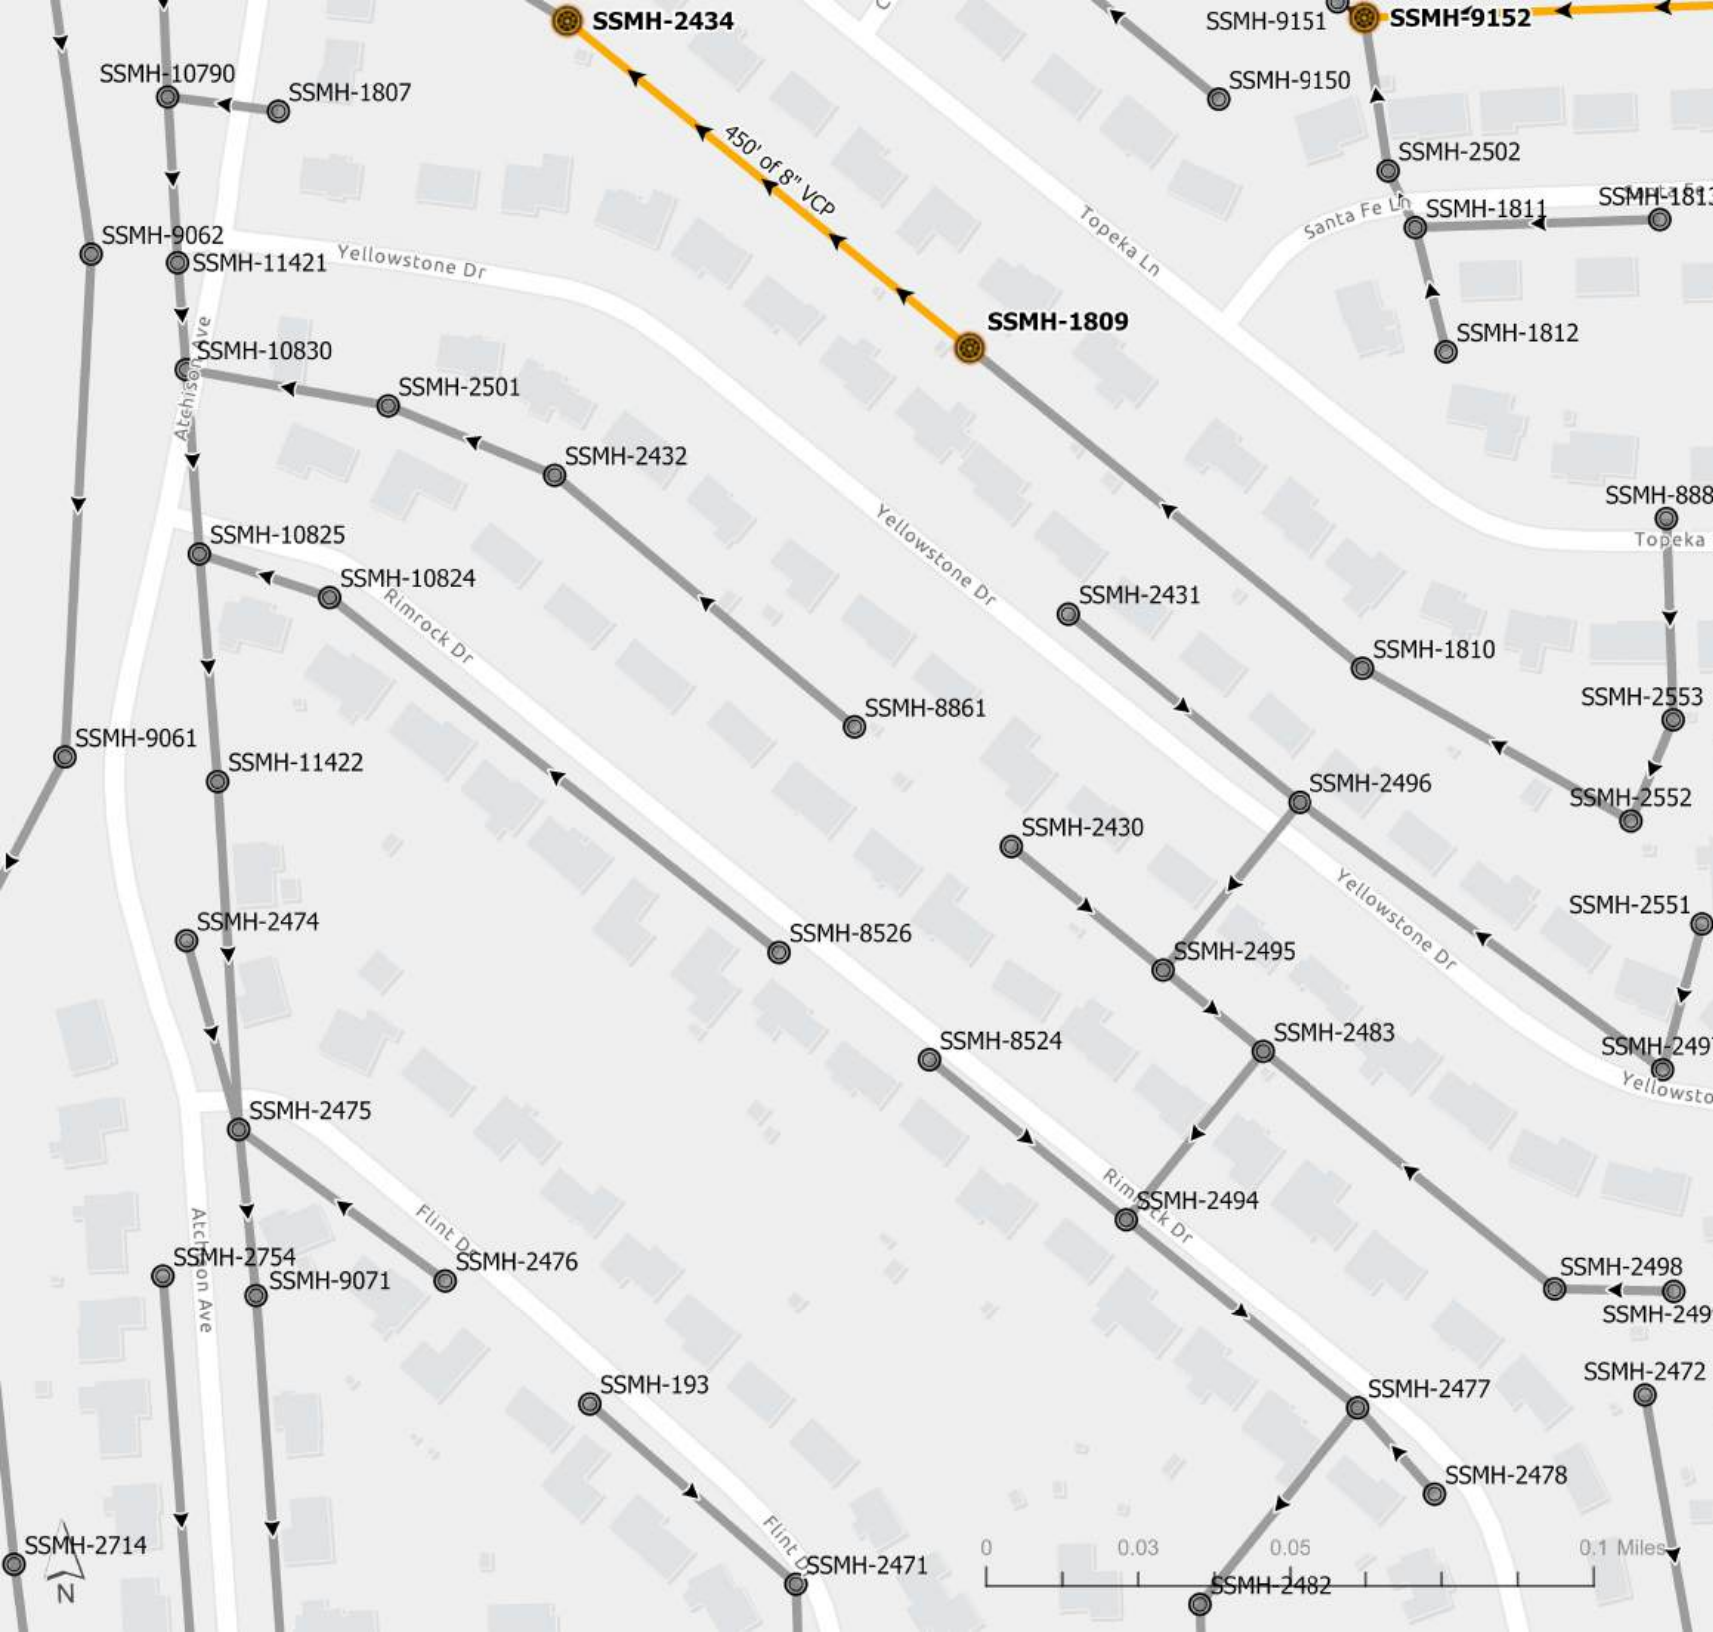



TREKK

Lawrence Lining Project

Sewer Manhole

- Diversion Manhole
- Drop Manhole
- Private
- Split Manhole
- Standard Manhole
- Standard Manhole - Buried
- Other

Sewer Fitting

- Unknown
- Fitting
- Service Connection
- Lateral Connection
- Other

Sewer Cleanout

- Cleanout
- Lamp Hole
- Private
- Other

Sewer Pipe

- Interceptor
- Collector
- Diversion
- Force
- Lateral
- Private

S14



-  Diversion Manhole
-  Drop Manhole
-  Private
-  Split Manhole
-  Standard Manhole
-  Standard Manhole - Buried
-  Other

Sewer Fitting

- Unknown
- Fitting
- Service Connection
- Lateral Connection
- Other

Sewer Cleanout

-  Cleanout
-  Lamp Hole
-  Private
-  Other

Sewer Pipe

-  Interceptor
-  Collector
-  Diversion
-  Force
-  Lateral
-  Private



-  Diversion Manhole
-  Drop Manhole
-  Private
-  Split Manhole
-  Standard Manhole
-  Standard Manhole - Buried
-  Other

Sewer Fitting

- Unknown
- Fitting
- Service Connection
- Lateral Connection
- Other

Sewer Cleanout

-  Cleanout
-  Lamp Hole
-  Private
-  Other

Sewer Pipe

-  Interceptor
-  Collector
-  Diversion
-  Force
-  Lateral
-  Private

Lawrence Lining Project

Sewer Manhole

-  Diversion Manhole
-  Drop Manhole
-  Private
-  Split Manhole
-  Standard Manhole
-  Standard Manhole - Buried
-  Other

Sewer Fitting


-  Unknown
-  Fitting
-  Service Connection
-  Lateral Connection
-  Other

Sewer Cleanout

-  Cleanout
-  Lamp Hole
-  Private
-  Other

Sewer Pipe

-  Interceptor
-  Collector
-  Diversion
-  Force
-  Lateral
-  Private

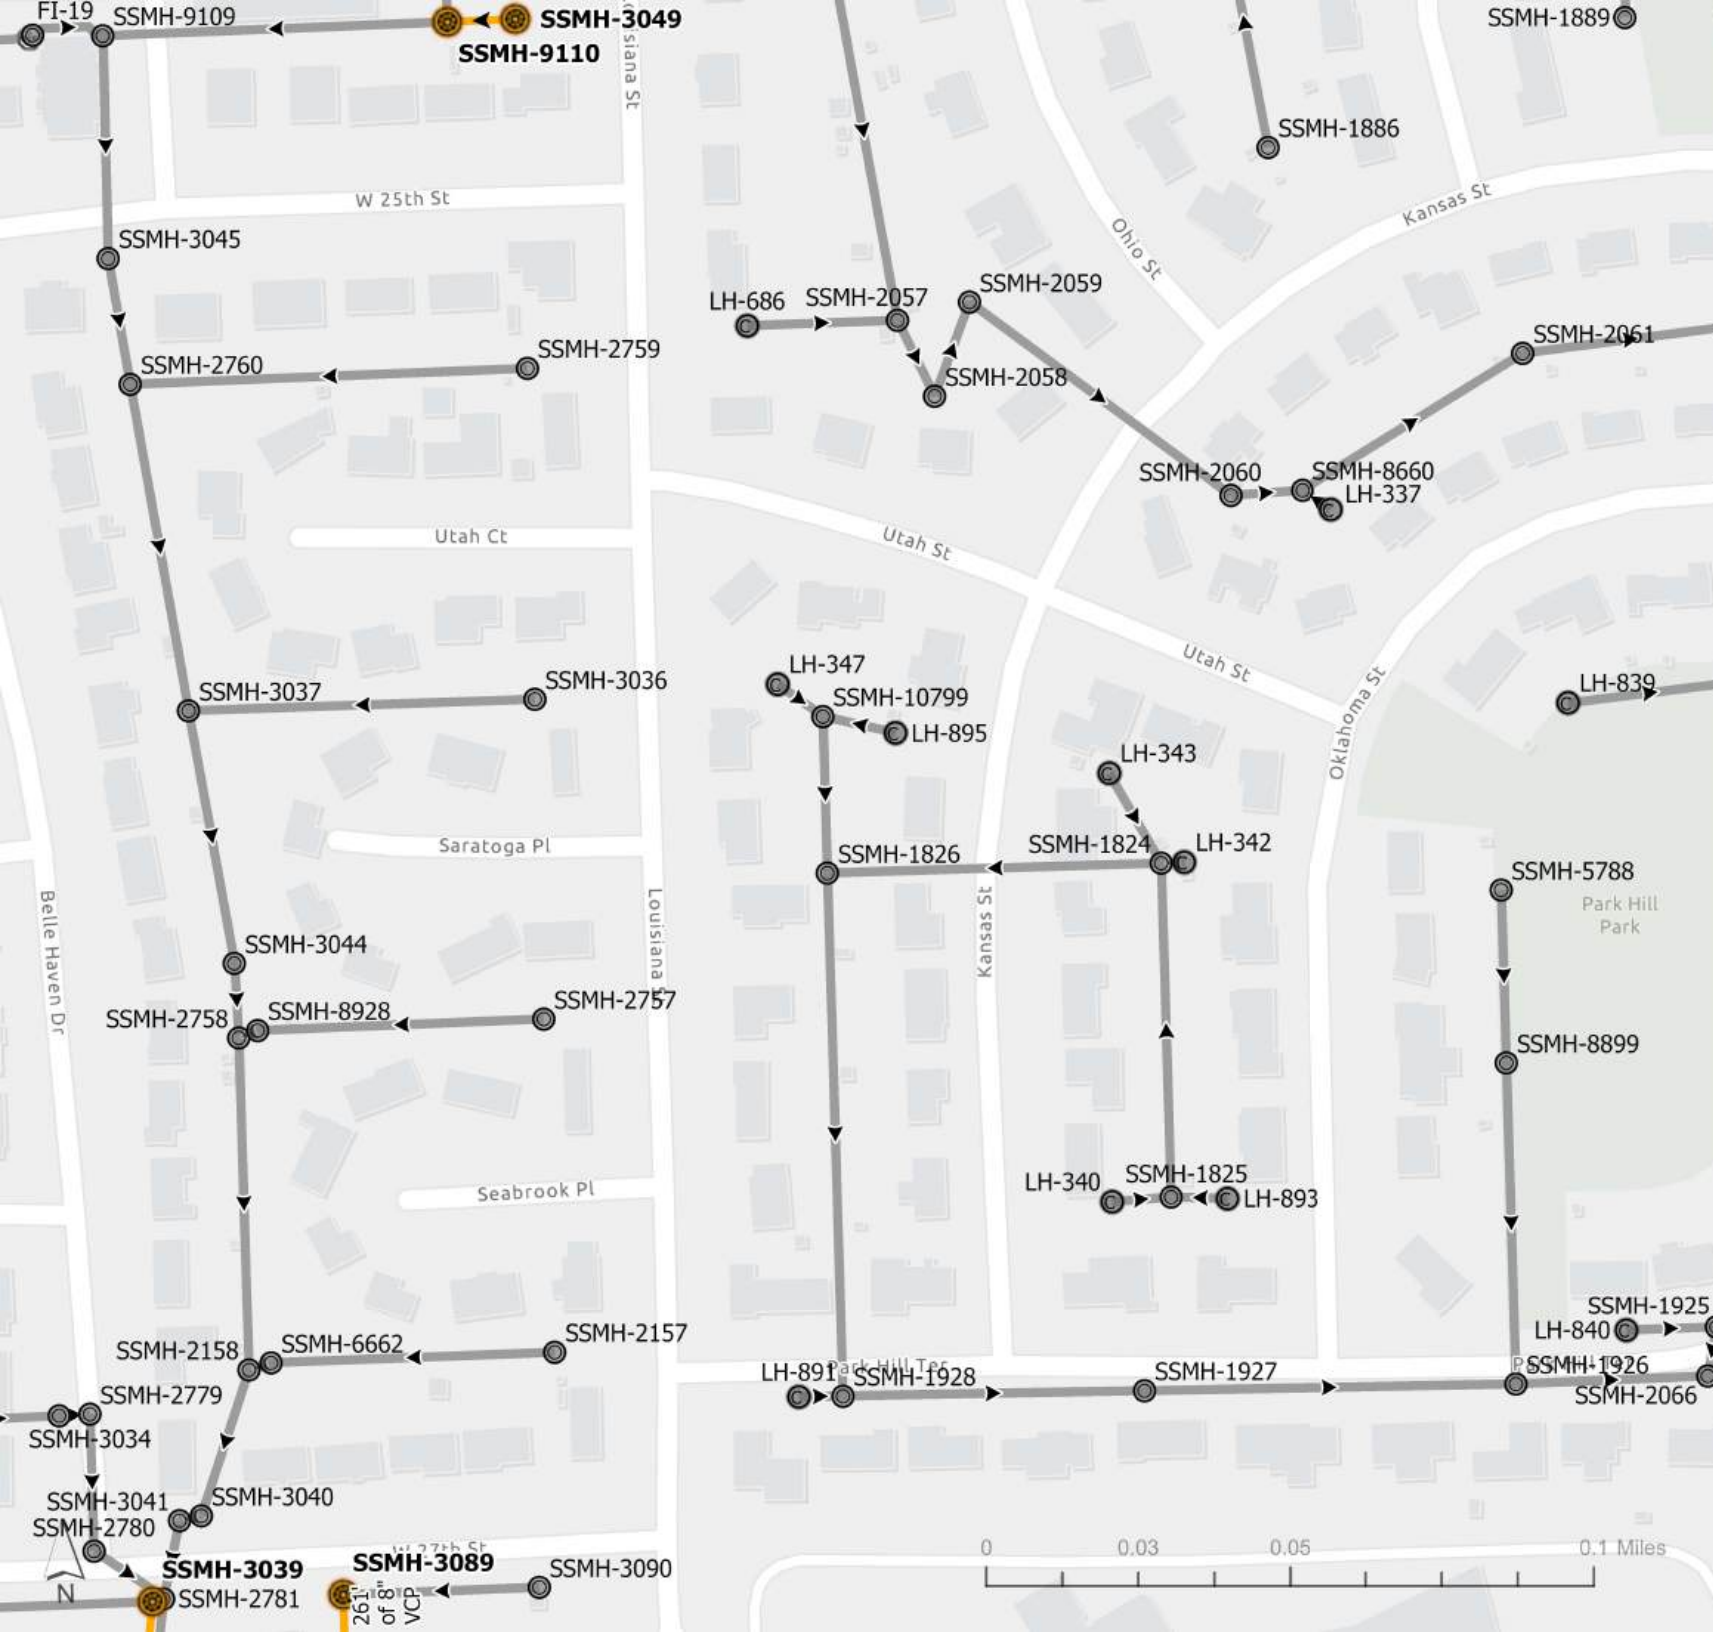

Lawrence Lining Project

Sewer Manhole

-  Diversion Manhole
-  Drop Manhole
-  Private
-  Split Manhole
-  Standard Manhole
-  Standard Manhole - Buried
-  Other

Sewer Fitting


-  Unknown
-  Fitting
-  Service Connection
-  Lateral Connection
-  Other

Sewer Cleanout

-  Cleanout
-  Lamp Hole
-  Private
-  Other

Sewer Pipe

-  Interceptor
-  Collector
-  Diversion
-  Force
-  Lateral
-  Private

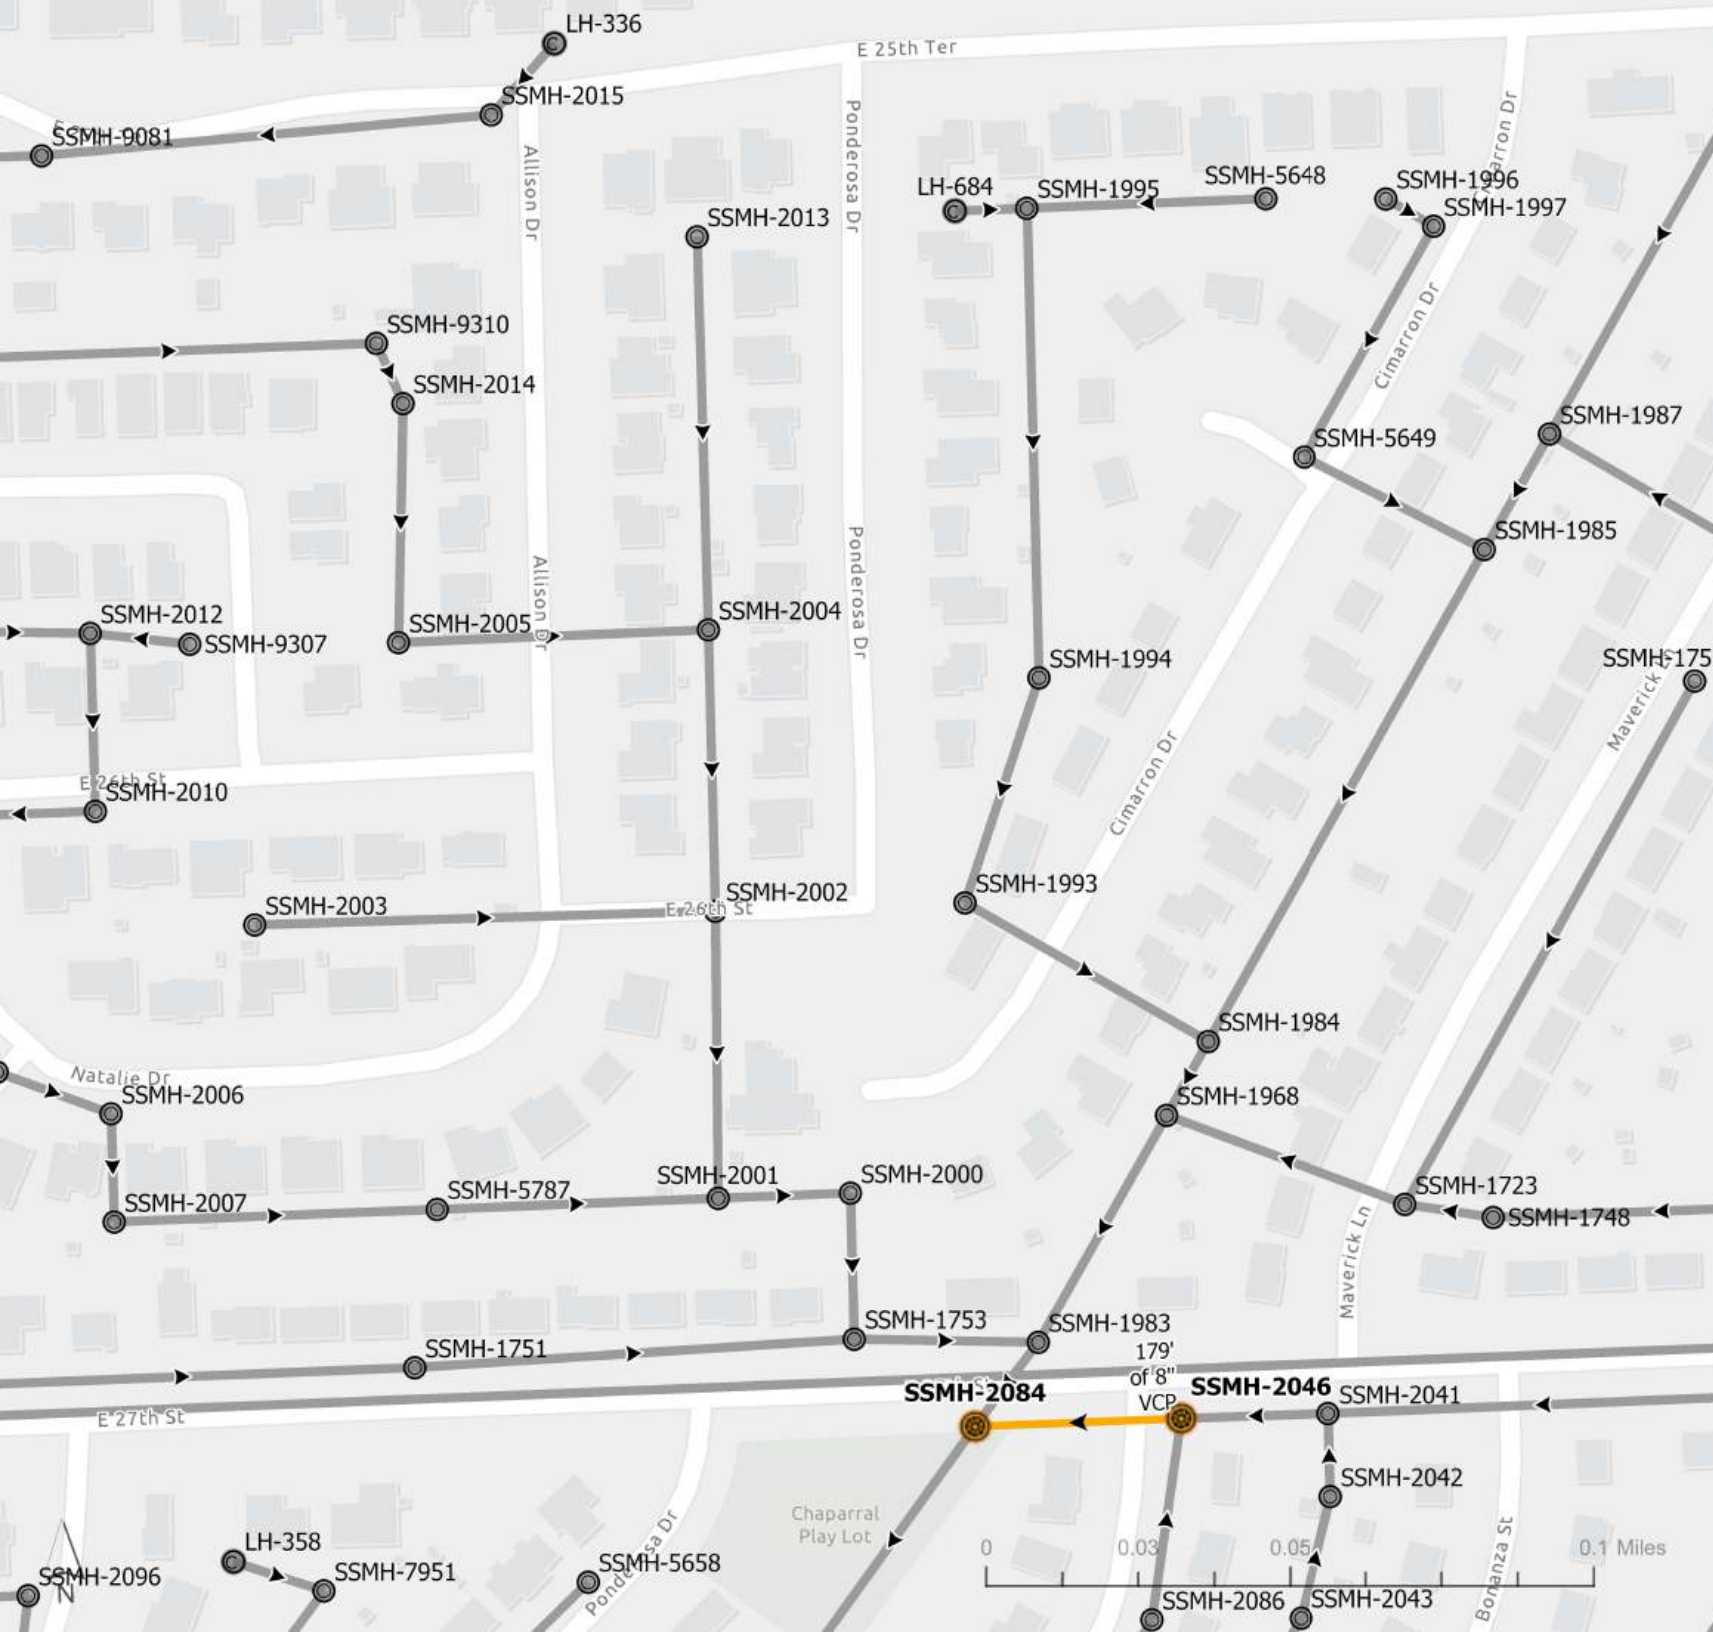



-  Diversion Manhole
-  Drop Manhole
-  Private
-  Split Manhole
-  Standard Manhole
-  Standard Manhole - Buried
-  Other

Sewer Fitting

- Unknown
- Fitting
- Service Connection
- Lateral Connection
- Other

Sewer Cleanout

-  Cleanout
-  Lamp Hole
-  Private
-  Other

Sewer Pipe

-  Interceptor
-  Collector
-  Diversion
-  Force
-  Lateral
-  Private

Lawrence Lining Project

Sewer Manhole

-  Divergence Manhole
-  Drop Manhole
-  Private
-  Split Manhole
-  Standard Manhole
-  Standard Manhole - Buried
-  Other

Sewer Fitting


-  Unknown
-  Fitting
-  Service Connection
-  Lateral Connection
-  Other

Sewer Cleanout

-  Cleanout
-  Lamp Hole
-  Private
-  Other

Sewer Pipe

-  Interceptor
-  Collector
-  Divergence
-  Force
-  Lateral
-  Private

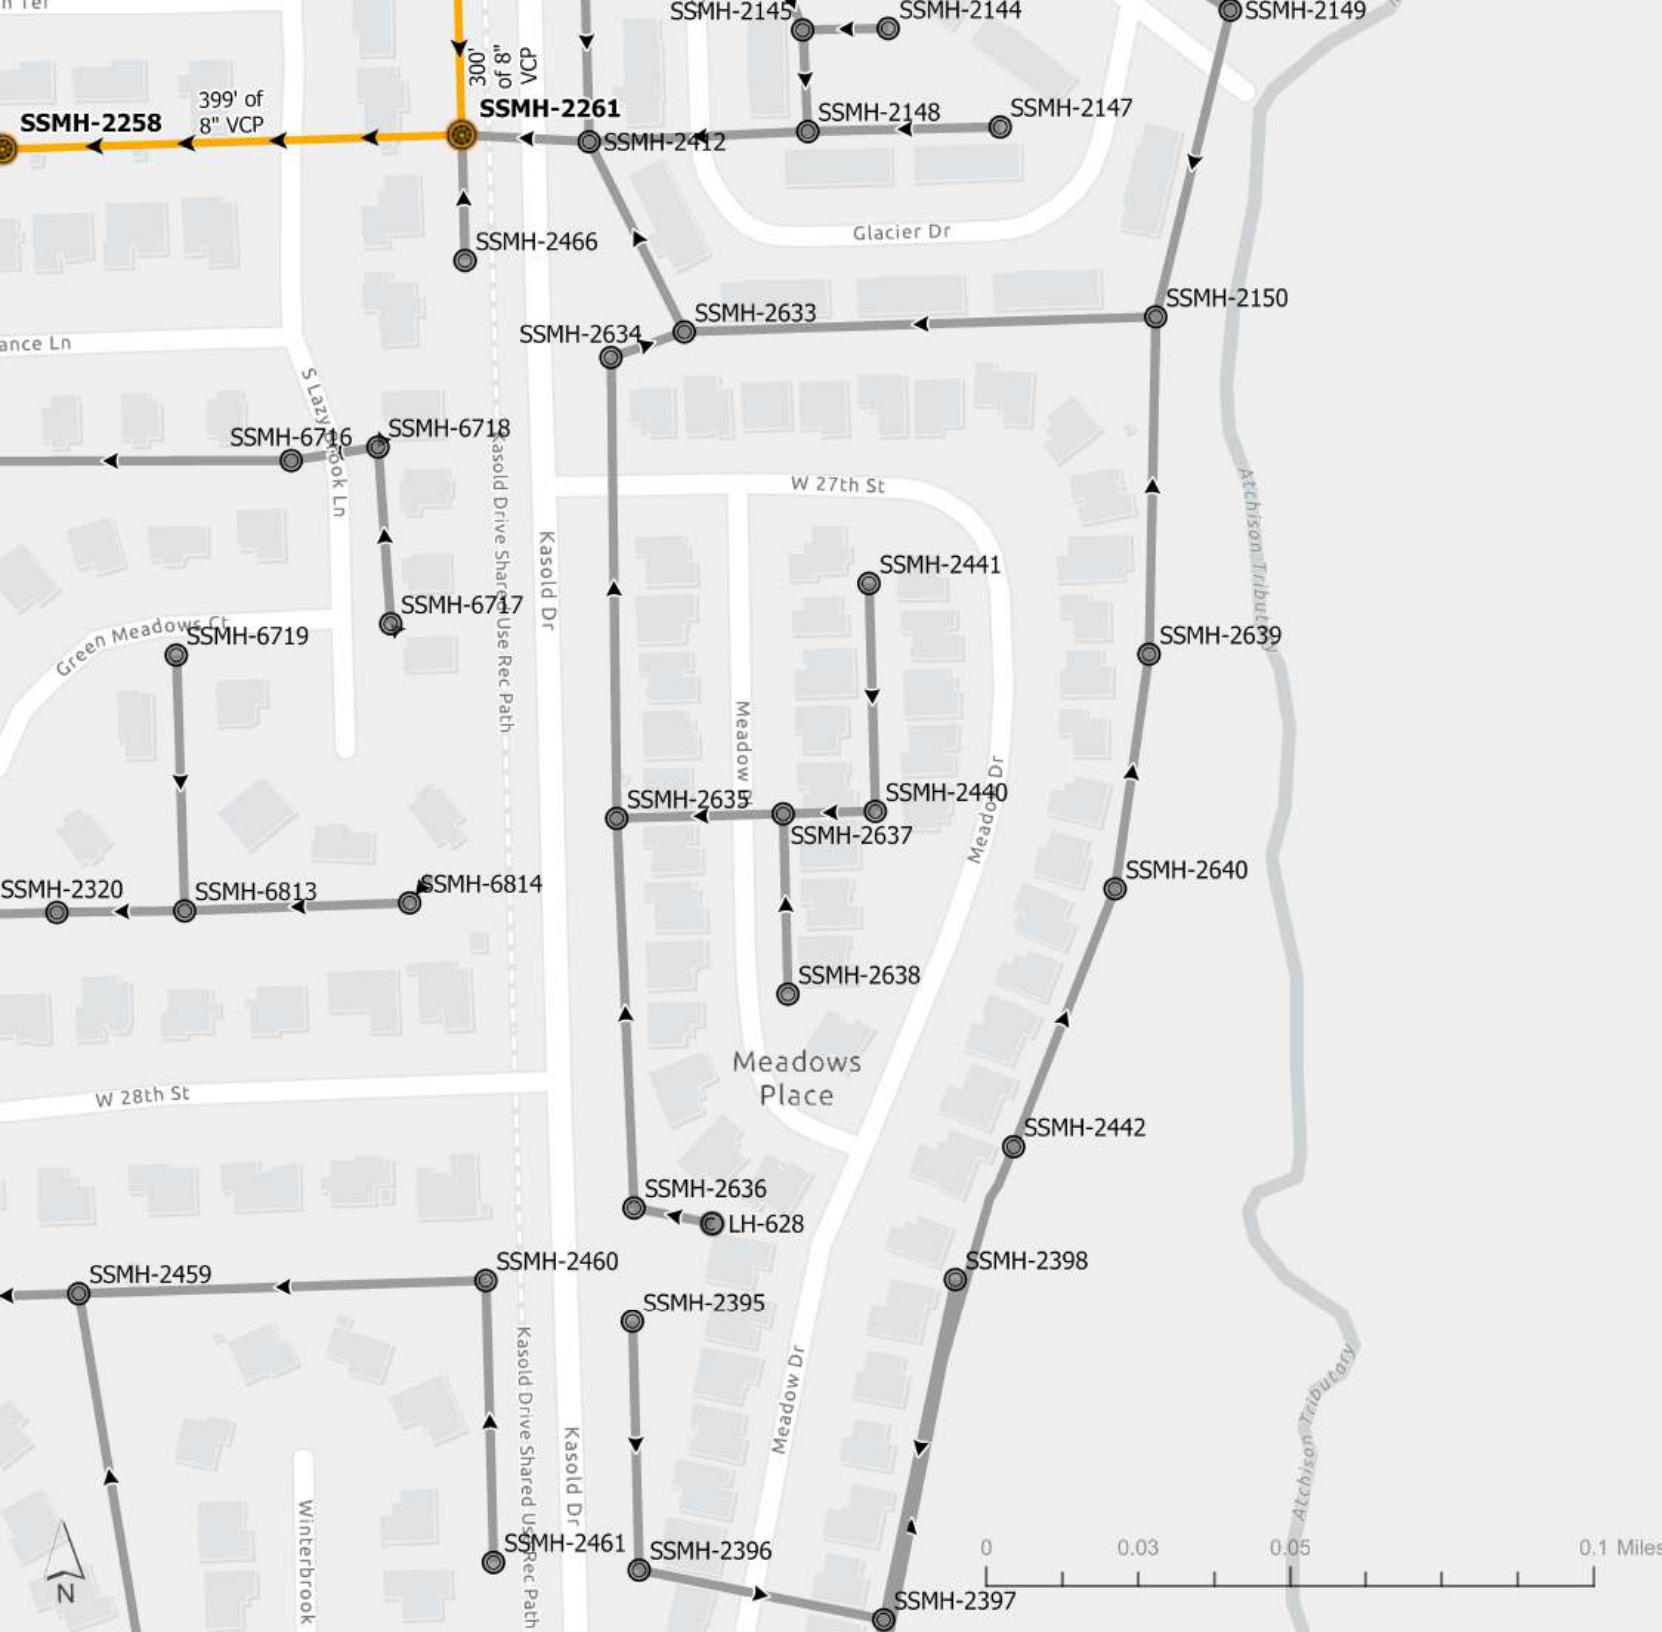



-  Diversion Manhole
-  Drop Manhole
-  Private
-  Split Manhole
-  Standard Manhole
-  Standard Manhole - Buried
-  Other

Sewer Fitting

- Unknown
- Fitting
- Service Connection
- Lateral Connection
- Other

Sewer Cleanout

-  Cleanout
-  Lamp Hole
-  Private
-  Other

Sewer Pipe

-  Interceptor
-  Collector
-  Diversion
-  Force
-  Lateral
-  Private



-  Diversion Manhole
-  Drop Manhole
-  Private
-  Split Manhole
-  Standard Manhole
-  Standard Manhole - Buried
-  Other

Sewer Fitting

- Unknown
- Fitting
- Service Connection
- Lateral Connection
- Other

Sewer Cleanout

-  Cleanout
-  Lamp Hole
-  Private
-  Other

Sewer Pipe

-  Interceptor
-  Collector
-  Diversion
-  Force
-  Lateral
-  Private

Lawrence Lining Project



Sewer Manhole

-  Diversion Manhole
-  Drop Manhole
-  Private
-  Split Manhole
-  Standard Manhole
-  Standard Manhole - Buried
-  Other

Sewer Fitting

- Unknown
- Fitting
- Service Connection
- Lateral Connection
- Other

Sewer Cleanout

-  Cleanout
-  Lamp Hole
-  Private
-  Other

Sewer Pipe

-  Interceptor
-  Collector
-  Diversion
-  Force
-  Lateral
-  Private

Lawrence Lining Project

Sewer Manhole

-  Divergence Manhole
-  Drop Manhole
-  Private
-  Split Manhole
-  Standard Manhole
-  Standard Manhole - Buried
-  Other

Sewer Fitting

-  Unknown
-  Fitting
-  Service Connection
-  Lateral Connection
-  Other

Sewer Cleanout

-  Cleanout
-  Lamp Hole
-  Private
-  Other

Sewer Pipe

-  Interceptor
-  Collector
-  Divergence
-  Force
-  Lateral
-  Private





-  Diversion Manhole
-  Drop Manhole
-  Private
-  Split Manhole
-  Standard Manhole
-  Standard Manhole - Buried
-  Other

Sewer Fitting

- Unknown
- Fitting
- Service Connection
- Lateral Connection
- Other

Sewer Cleanout

-  Cleanout
-  Lamp Hole
-  Private
-  Other

Sewer Pipe

-  Interceptor
-  Collector
-  Diversion
-  Force
-  Lateral
-  Private

Lawrence Lining Project

Sewer Manhole

-  Diversion Manhole
-  Drop Manhole
-  Private
-  Split Manhole
-  Standard Manhole
-  Standard Manhole - Buried
-  Other

Sewer Fitting


-  Unknown
-  Fitting
-  Service Connection
-  Lateral Connection
-  Other

Sewer Cleanout

-  Cleanout
-  Lamp Hole
-  Private
-  Other

Sewer Pipe

-  Interceptor
-  Collector
-  Diversion
-  Force
-  Lateral
-  Private

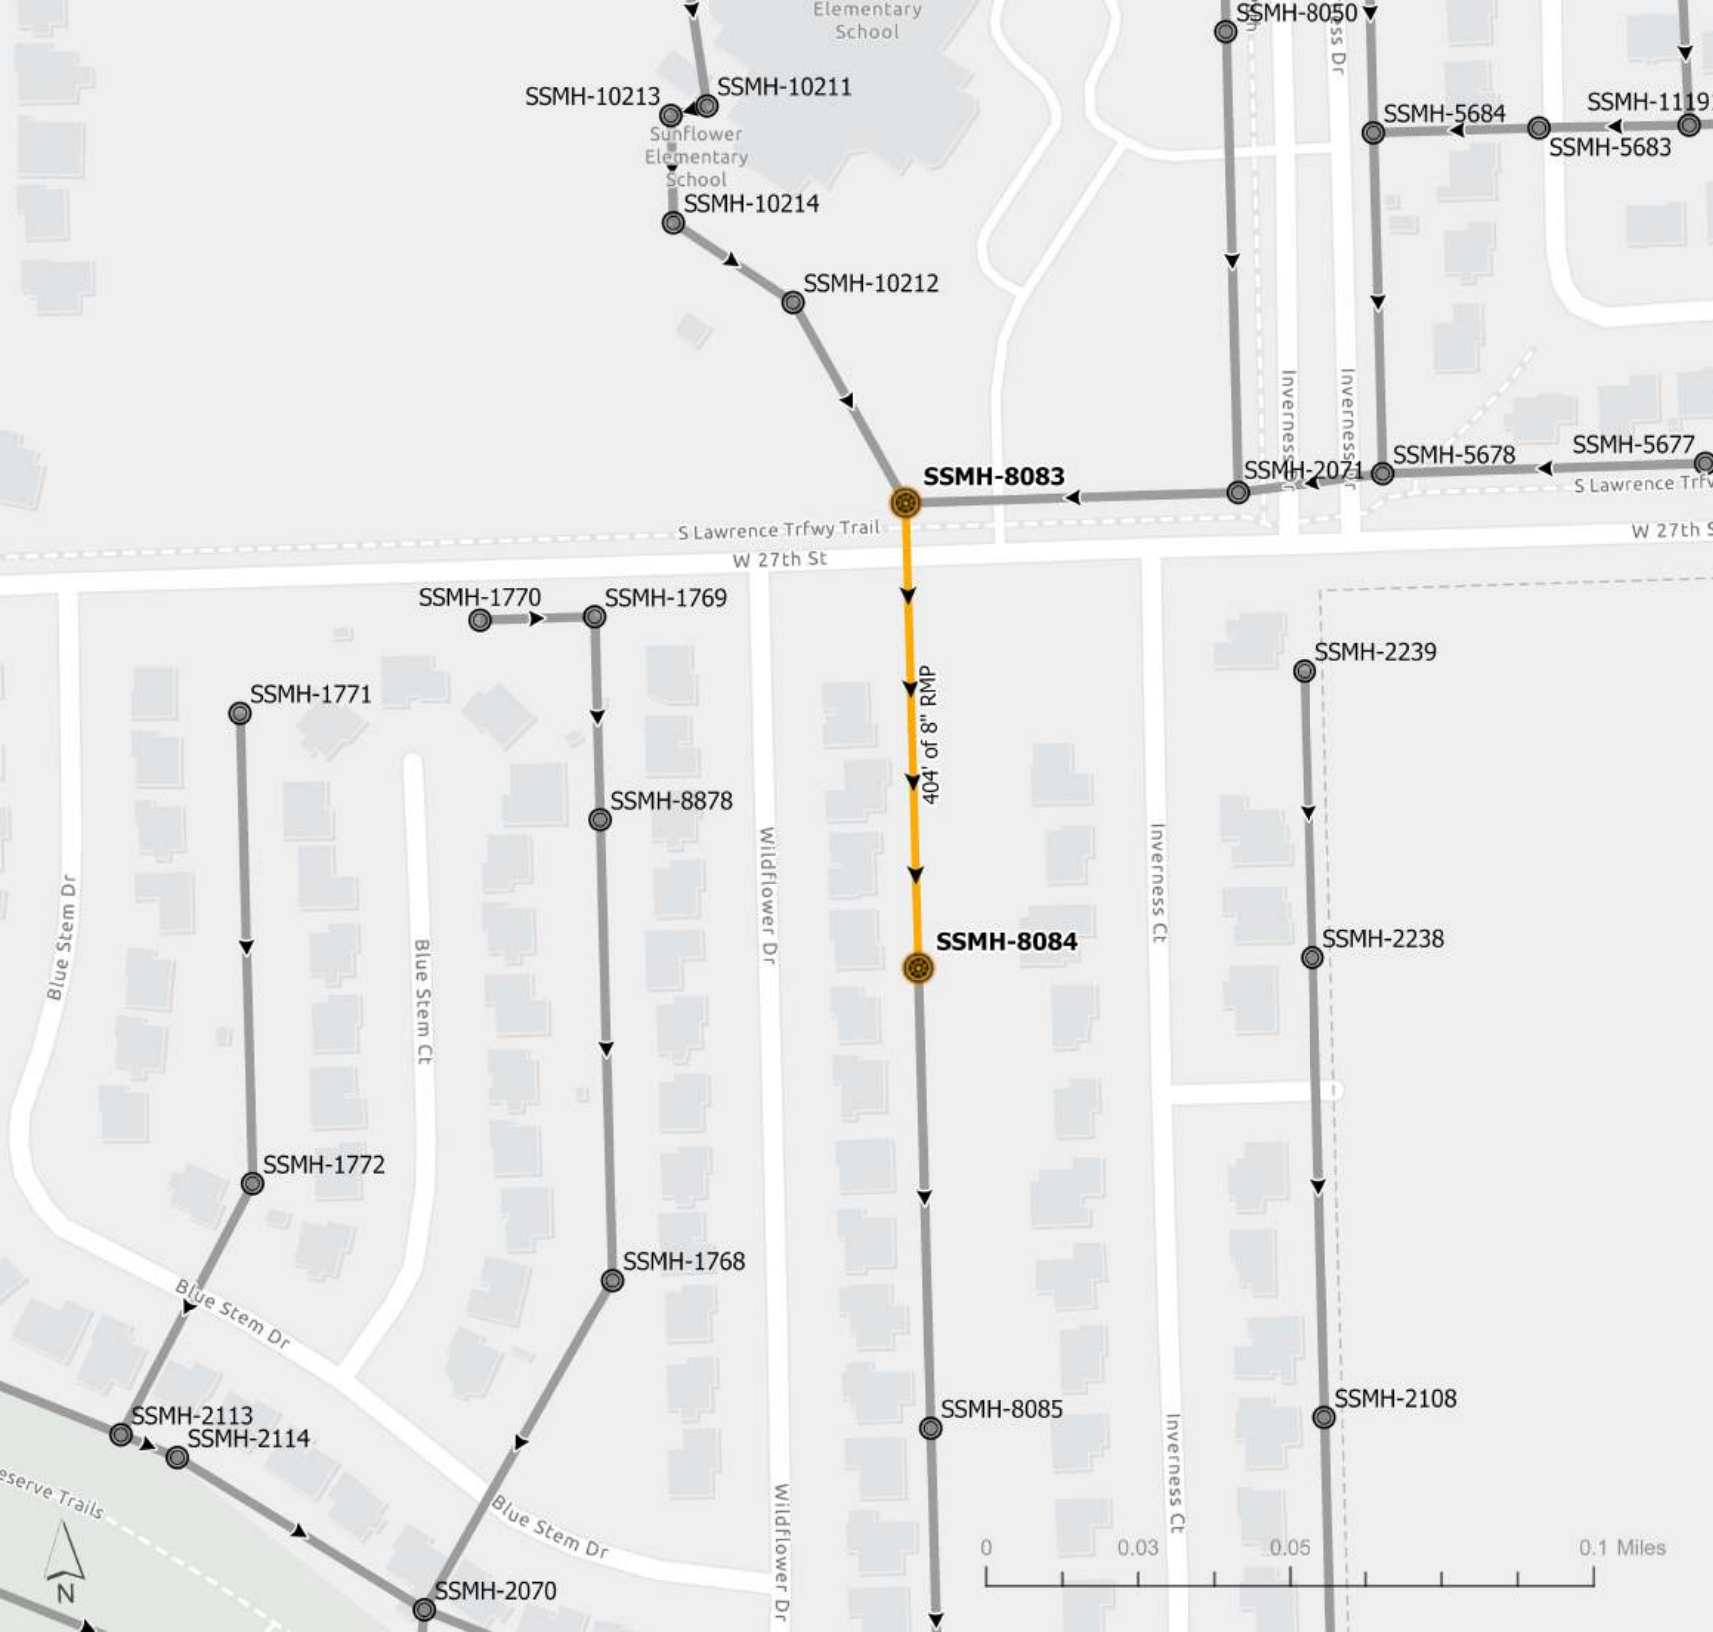

Lawrence Lining Project

Sewer Manhole

-  Diversion Manhole
-  Drop Manhole
-  Private
-  Split Manhole
-  Standard Manhole
-  Standard Manhole - Buried
-  Other

Sewer Fitting


-  Unknown
-  Fitting
-  Service Connection
-  Lateral Connection
-  Other

Sewer Cleanout

-  Cleanout
-  Lamp Hole
-  Private
-  Other

Sewer Pipe

-  Interceptor
-  Collector
-  Diversion
-  Force
-  Lateral
-  Private

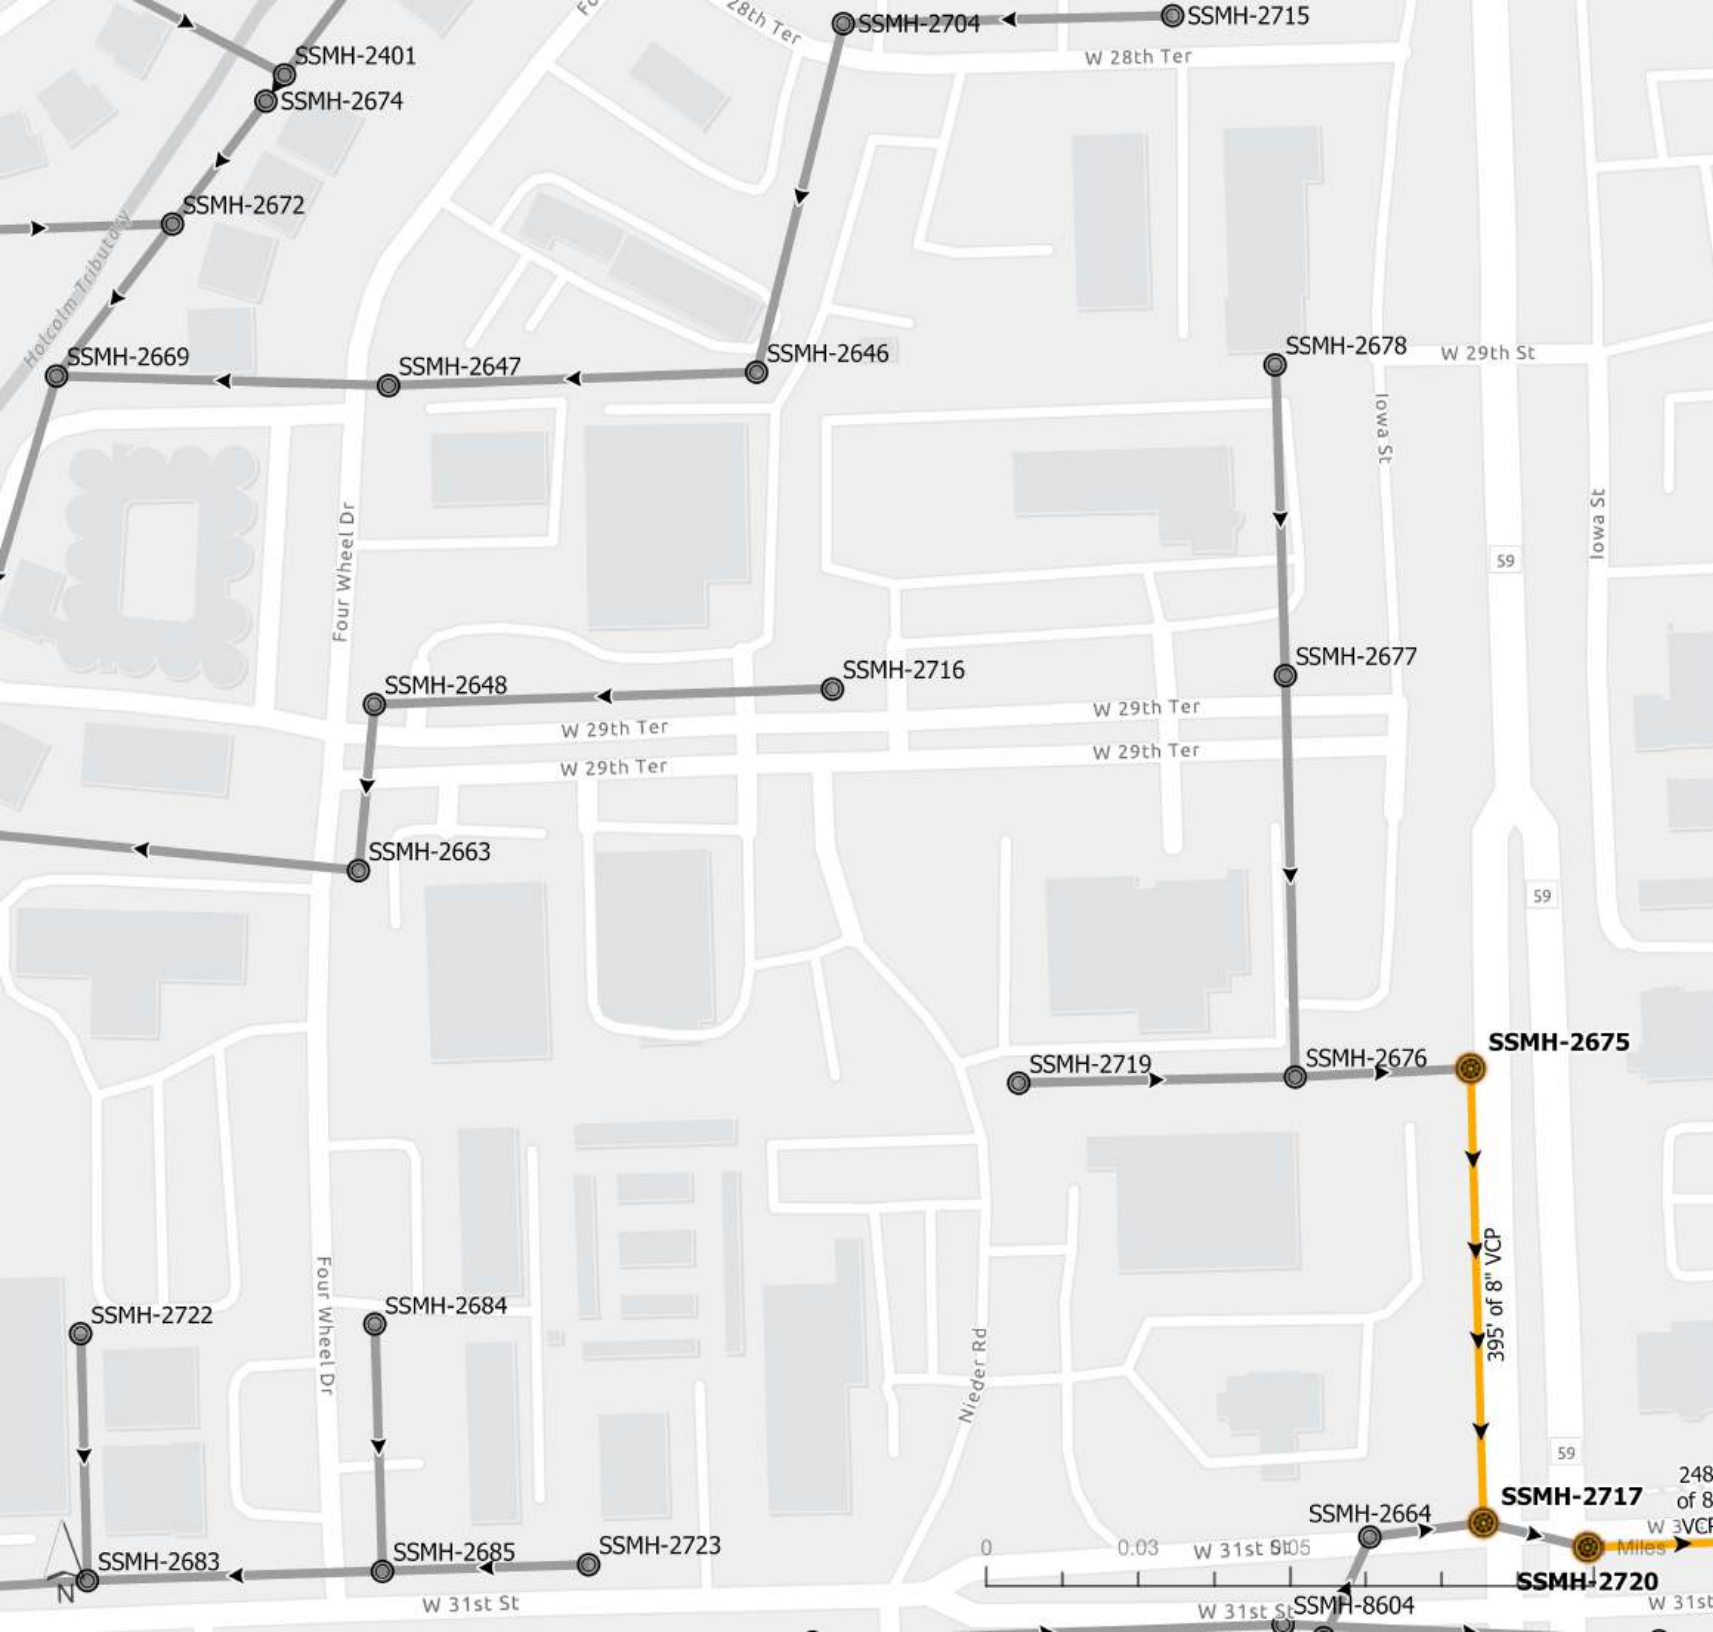

Lawrence Lining Project

Sewer Manhole

-  Diversion Manhole
-  Drop Manhole
-  Private
-  Split Manhole
-  Standard Manhole
-  Standard Manhole - Buried
-  Other

Sewer Fitting

-  Unknown
-  Fitting
-  Service Connection
-  Lateral Connection
-  Other

Sewer Cleanout

-  Cleanout
-  Lamp Hole
-  Private
-  Other

Sewer Pipe

-  Interceptor
-  Collector
-  Diversion
-  Force
-  Lateral
-  Private



Lawrence Lining Project

Sewer Manhole

-  Diversion Manhole
-  Drop Manhole
-  Private
-  Split Manhole
-  Standard Manhole
-  Standard Manhole - Buried
-  Other

Sewer Fitting

-  Unknown
-  Fitting
-  Service Connection
-  Lateral Connection
-  Other

Sewer Cleanout

-  Cleanout
-  Lamp Hole
-  Private
-  Other

Sewer Pipe

-  Interceptor
-  Collector
-  Diversion
-  Force
-  Lateral
-  Private





-  Diversion Manhole
-  Drop Manhole
-  Private
-  Split Manhole
-  Standard Manhole
-  Standard Manhole - Buried
-  Other

Sewer Fitting

- Unknown
- Fitting
- Service Connection
- Lateral Connection
- Other

Sewer Cleanout

-  Cleanout
-  Lamp Hole
-  Private
-  Other

Sewer Pipe

-  Interceptor
-  Collector
-  Diversion
-  Force
-  Lateral
-  Private



Lawrence Lining Project

Sewer Manhole

- Diversion Manhole
- Drop Manhole
- Private
- Split Manhole
- Standard Manhole
- Standard Manhole - Buried
- Other

Sewer Fitting

- Unknown
- Fitting
- Service Connection
- Lateral Connection
- Other

Sewer Cleanout

- Cleanout
- Lamp Hole
- Private
- Other

Sewer Pipe

- Interceptor
- Collector
- Diversion
- Force
- Lateral
- Private

Lawrence Lining Project

Sewer Manhole

-  Diversion Manhole
-  Drop Manhole
-  Private
-  Split Manhole
-  Standard Manhole
-  Standard Manhole - Buried
-  Other

Sewer Fitting

-  Unknown
-  Fitting
-  Service Connection
-  Lateral Connection
-  Other

Sewer Cleanout

-  Cleanout
-  Lamp Hole
-  Private
-  Other

Sewer Pipe

-  Interceptor
-  Collector
-  Diversion
-  Force
-  Lateral
-  Private

